



Existing Site Plan - (scale 1:200)

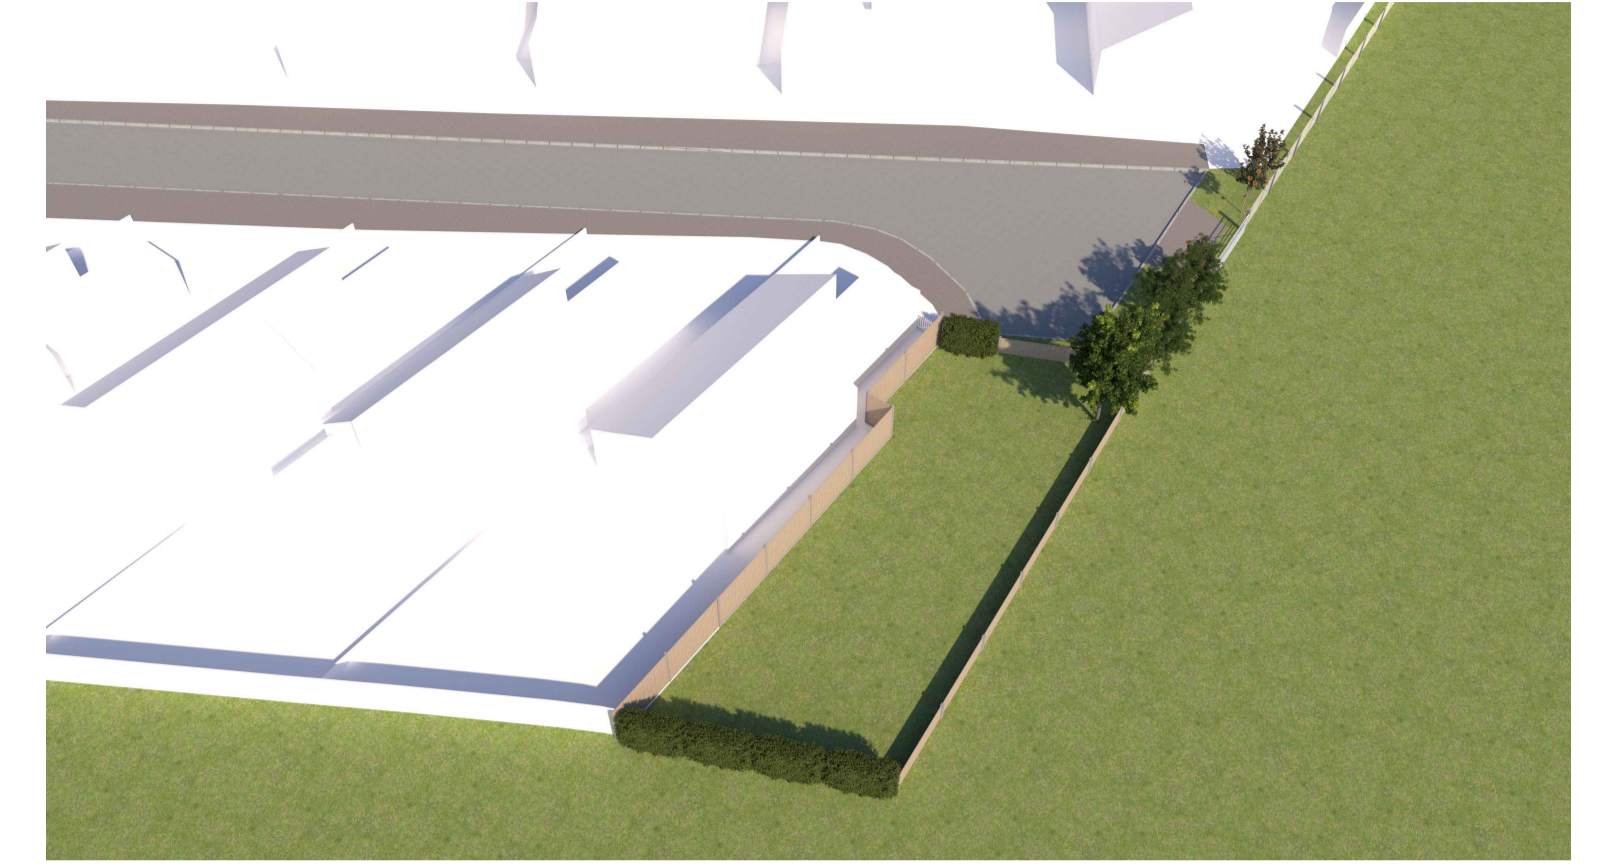

Existing Visuals (n.t.s)

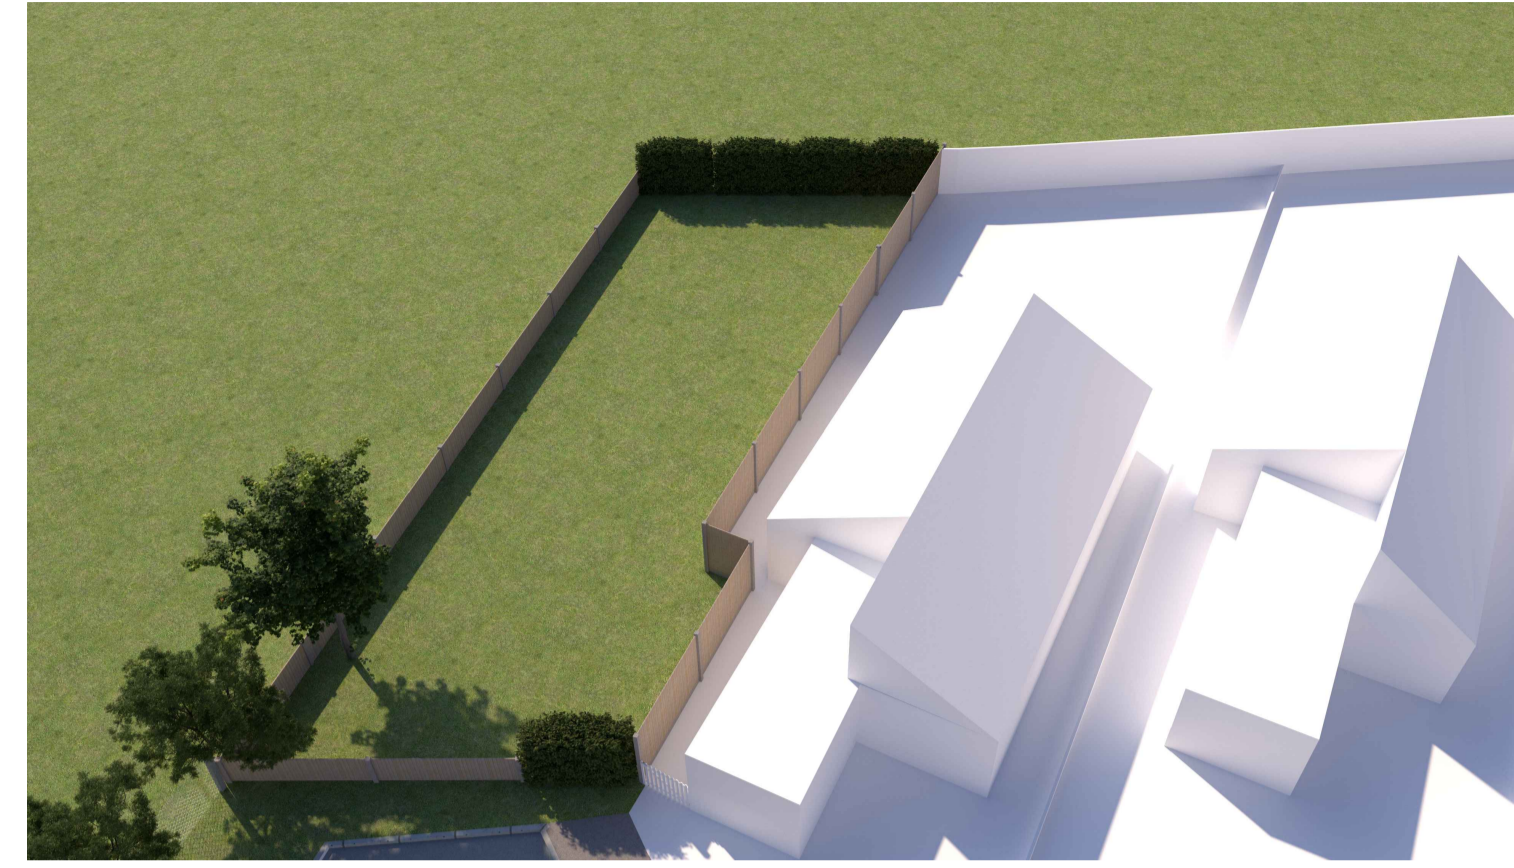

Existing Visuals (n.t.s)



Site Location Plan (scale 1:1250)

Ordnance Survey, (c) Crown Copyright 2021. All rights reserved. Licence number 100022432

this drawing is for outline planning purposes and should only be used as a guide

Revision	Amendment	Date
Client		
Project	Proposed Erection of Bungalow Land to East of No. 20 Deepdale Drive Leasingham Lincolnshire	
Page No.	222902-01	Date: 04/22
Scale	1:200	1:1250
<p><b>Rick Smith Design</b> Architectural Design Consultancy Audent House, 18 Eastgate Sleaford, Lincolnshire NG14 7DP Tel: 01539 414363 or 07786 838788 e-mail: rick@ricksmithdesign.com</p>		