

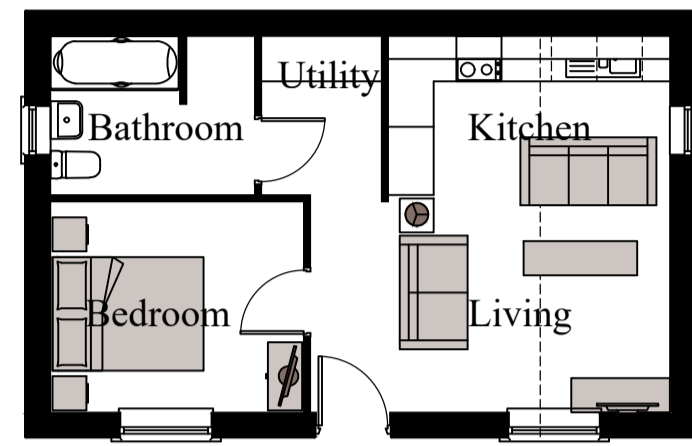
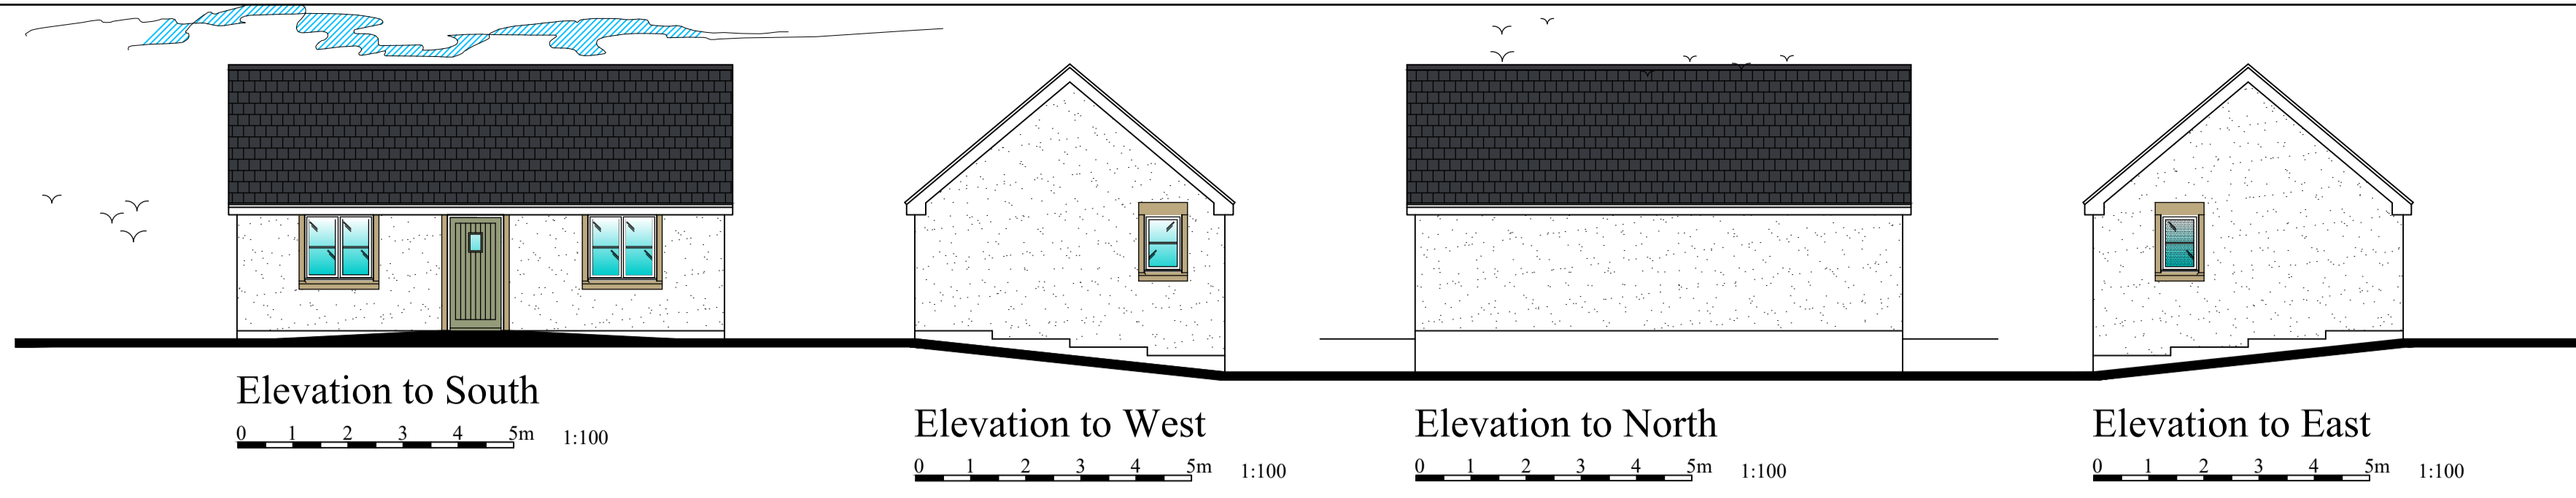


PROPOSED

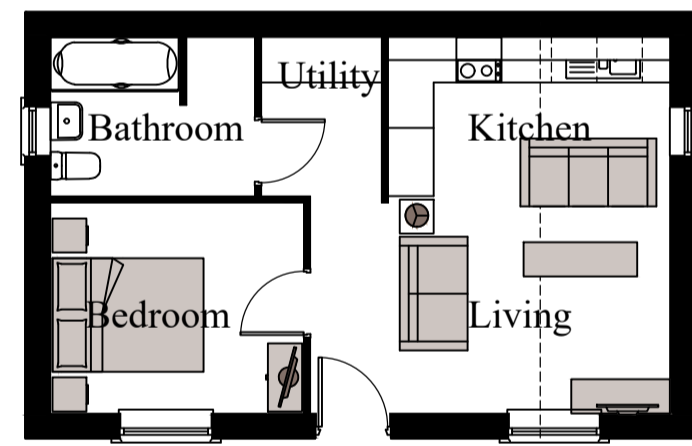


Plan


EXISTING

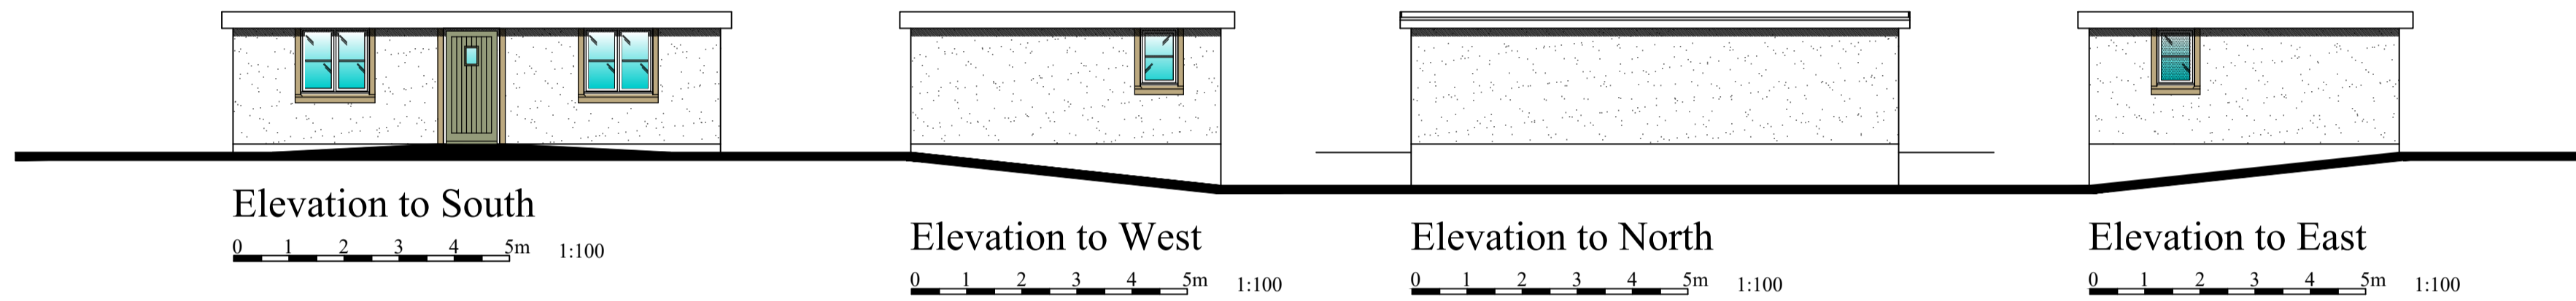


Plan

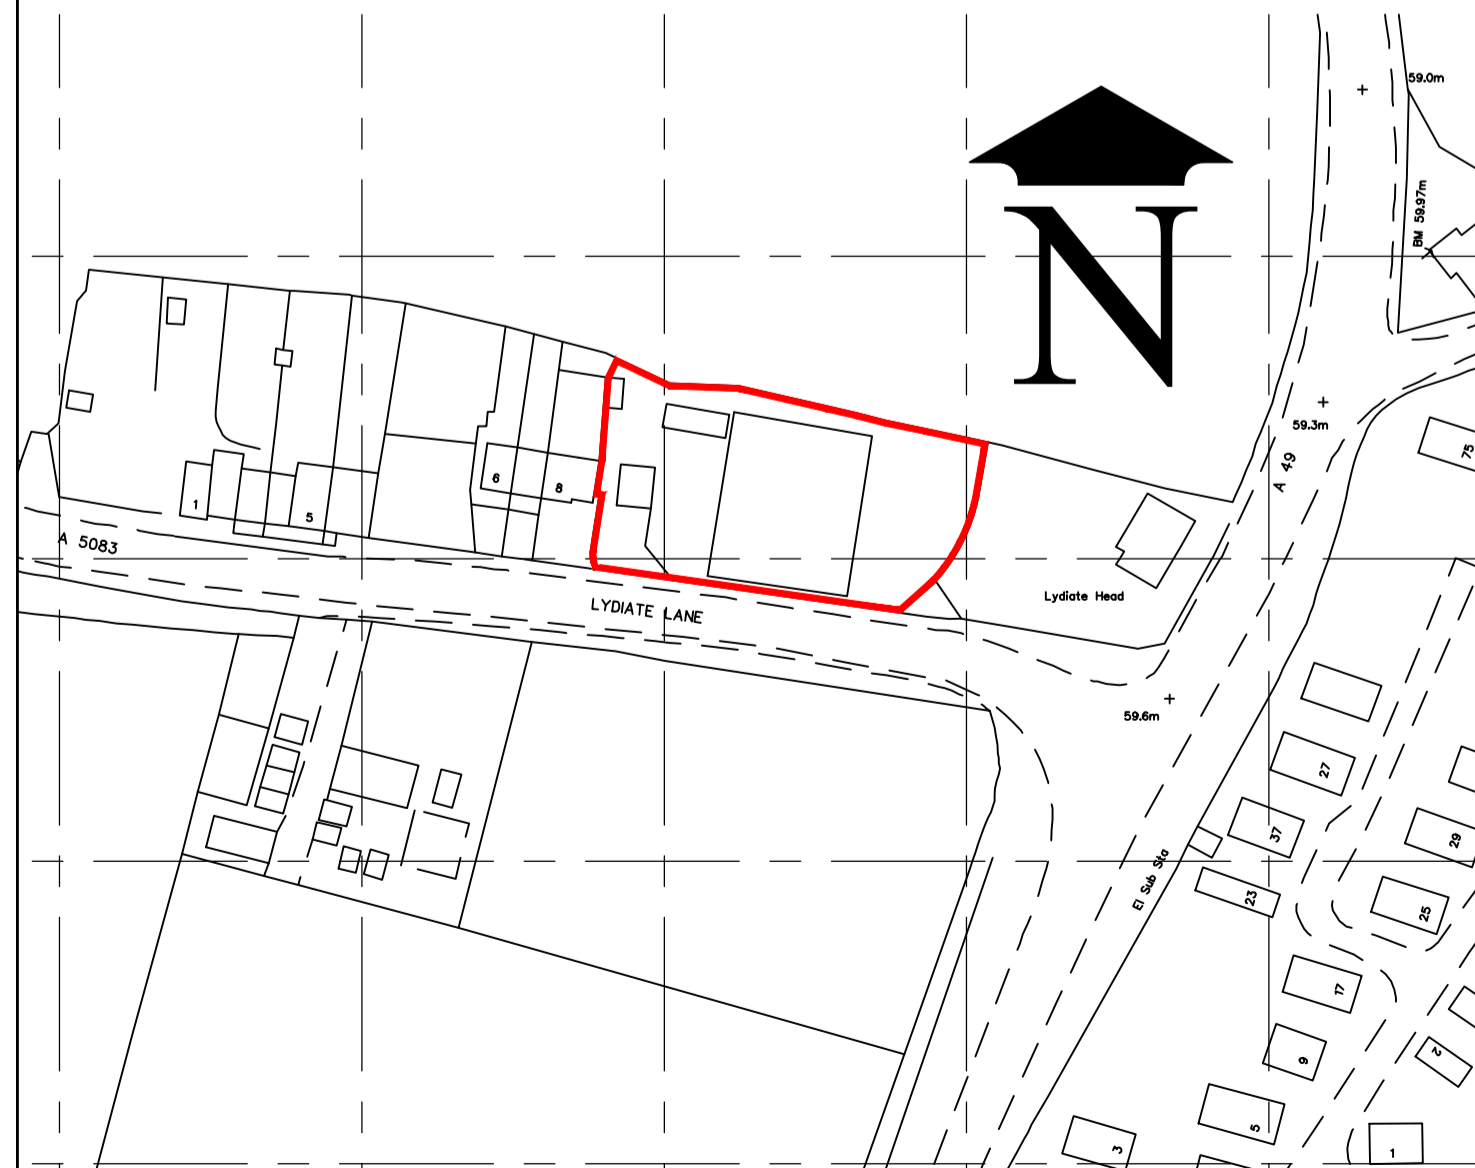

Location Plan

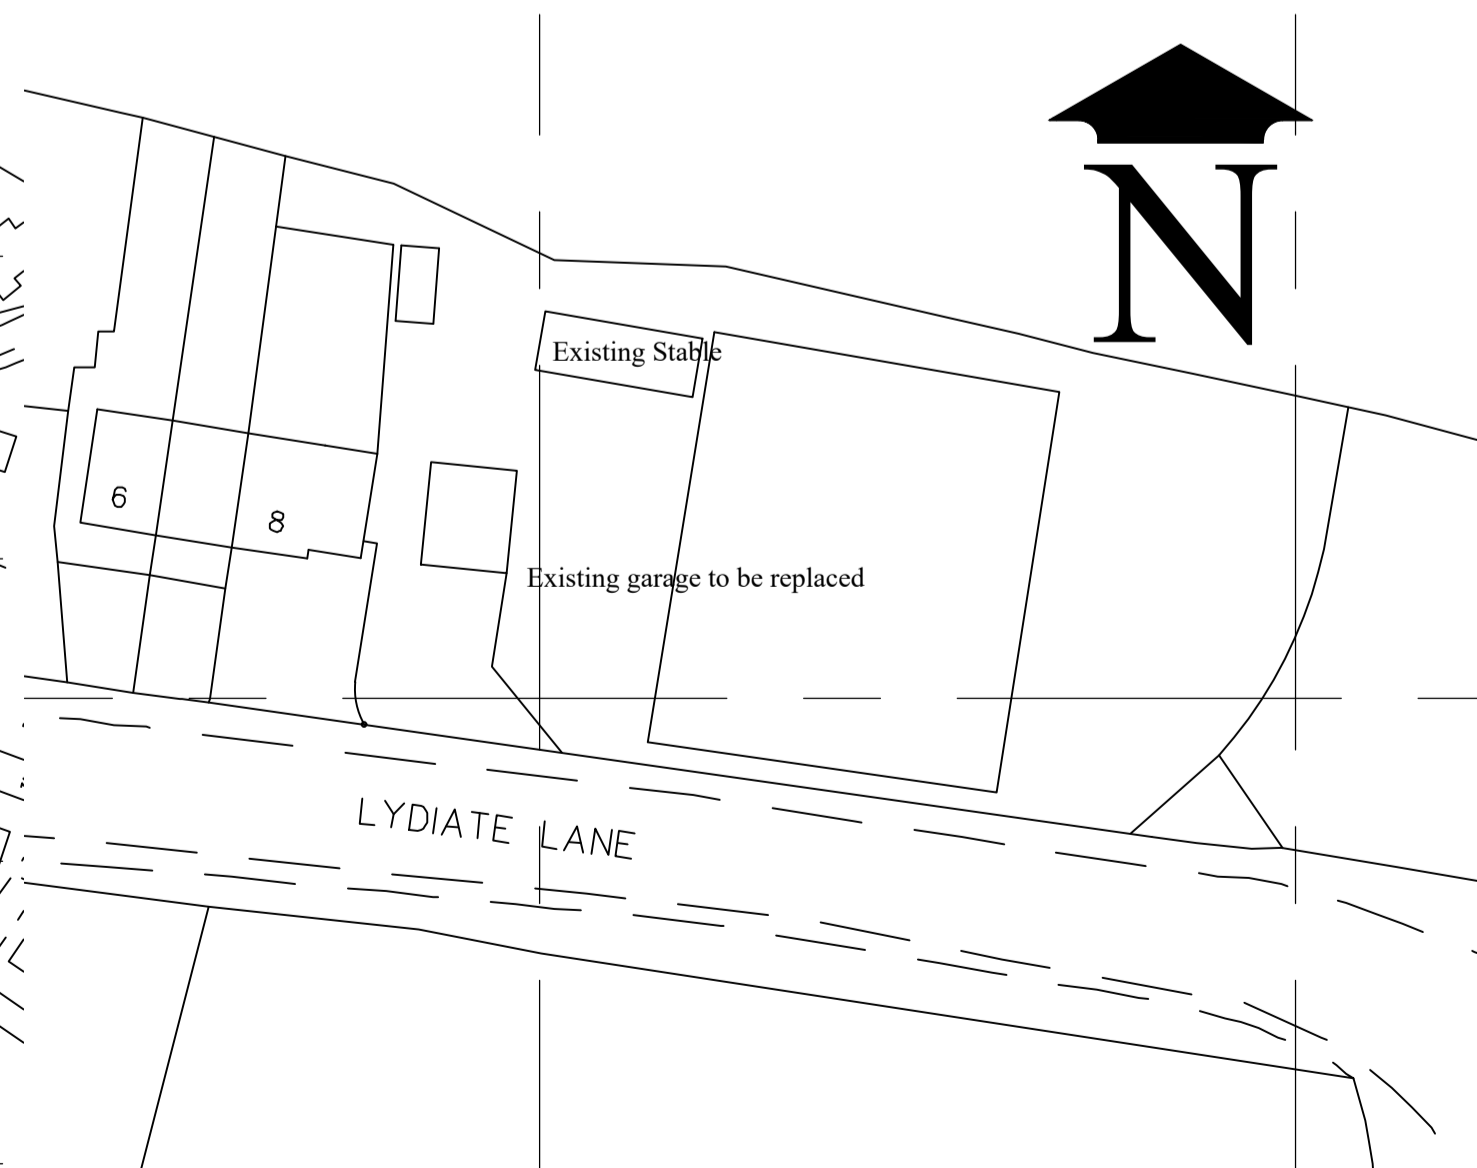

Existing Site Plan

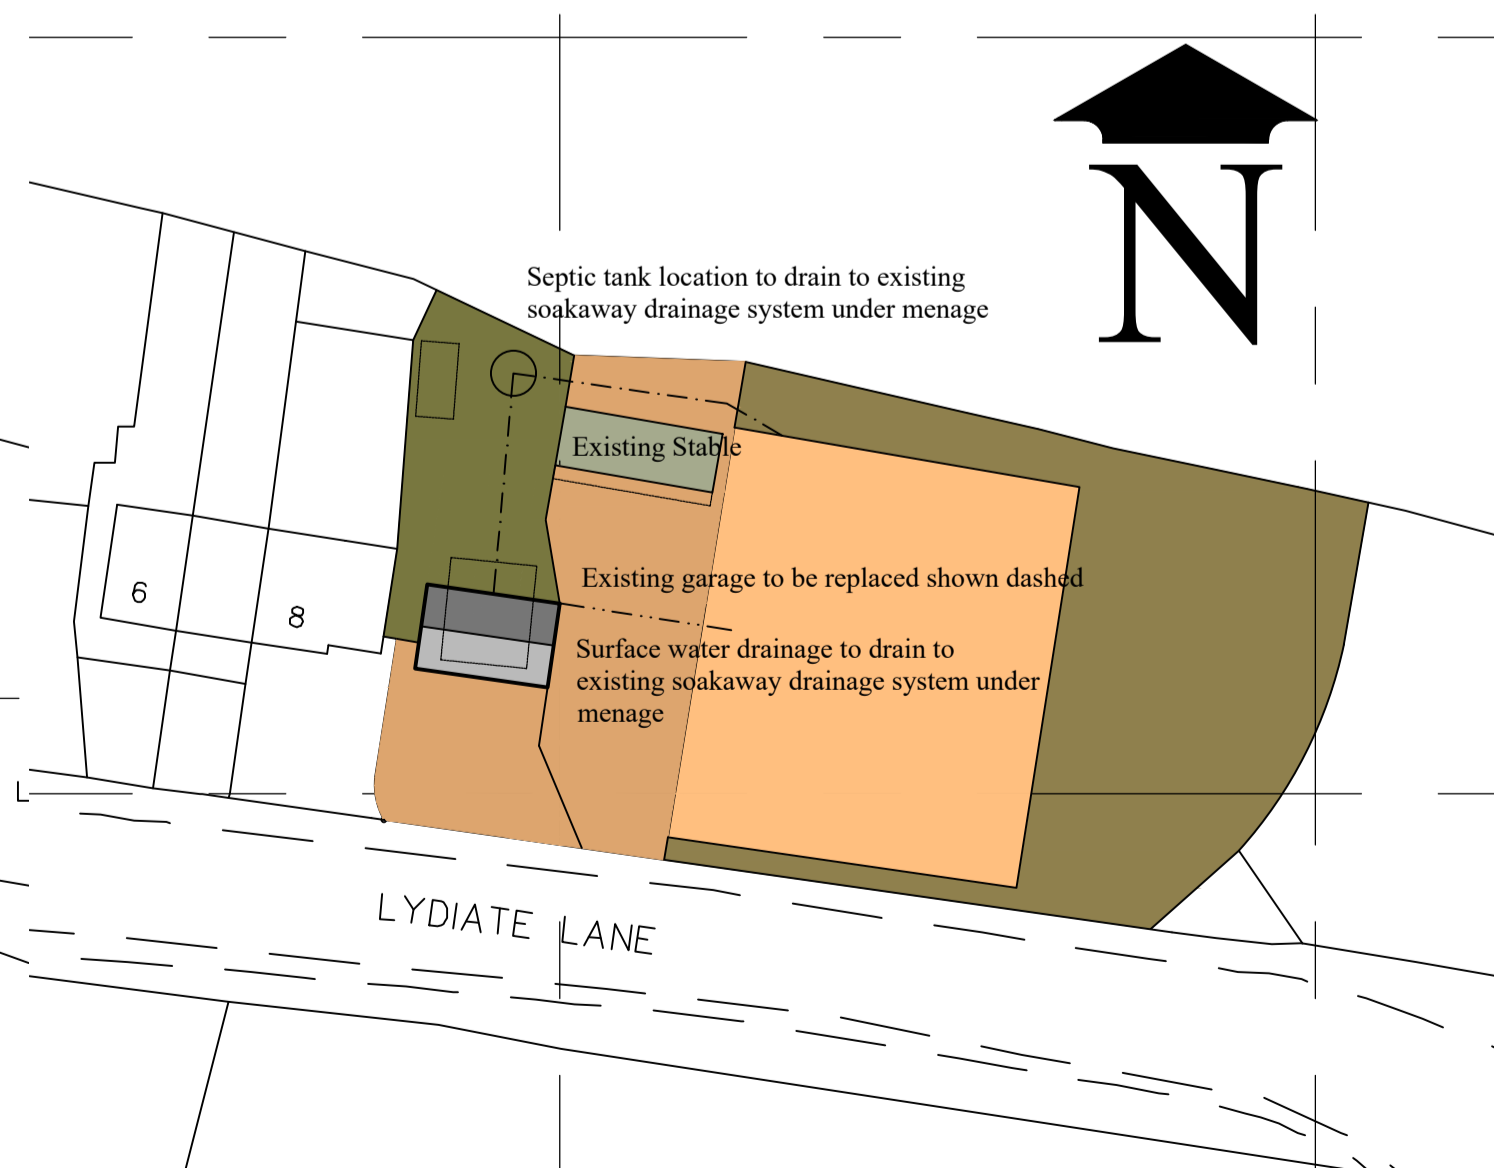

Proposed Site Plan

C	29/04/21	Pitched roof added
B	17/02/20	Drainage strategy added
A	23/11/20	Pitched roof amended to flat

Swift
www.SWIFT BUILDING DESIGN.co.uk
104 Mossy Lea Road
Wrightington
Wigan
Lancashire
WN6 9RD T:07966 406501 E:chris@swiftbuildingdesign.co.uk

Project
Proposed Pitched Roof to Dwelling, Land to East of 8 Lydiate Lane, Leyland, Lancashire PR25 5SA

Drawn	Date	Scales @ A1	Drawing No.	1 of 1
CJW	08/20	1:100	189/PL/01/C	