


ELEVATIONS (1:200)

NOTES


This drawing is the copyright of Thrive Ltd ©. All rights reserved.
 Ordnance Survey Data © Crown Copyright. All rights reserved.
 Licence No. 100007359. DO NOT scale from this drawing.
 Contractors, Sub Contractors and Suppliers are to check all relevant dimensions and levels of the site and building before commencing any shop drawings or building work. Any discrepancies should be recorded to the Architect.
 Where applicable this drawing is to be read in conjunction with the Consultants' drawings.

REV	DESCRIPTION	DATE	AUTH	CHK'D
-----	-------------	------	------	-------

scale 1:100

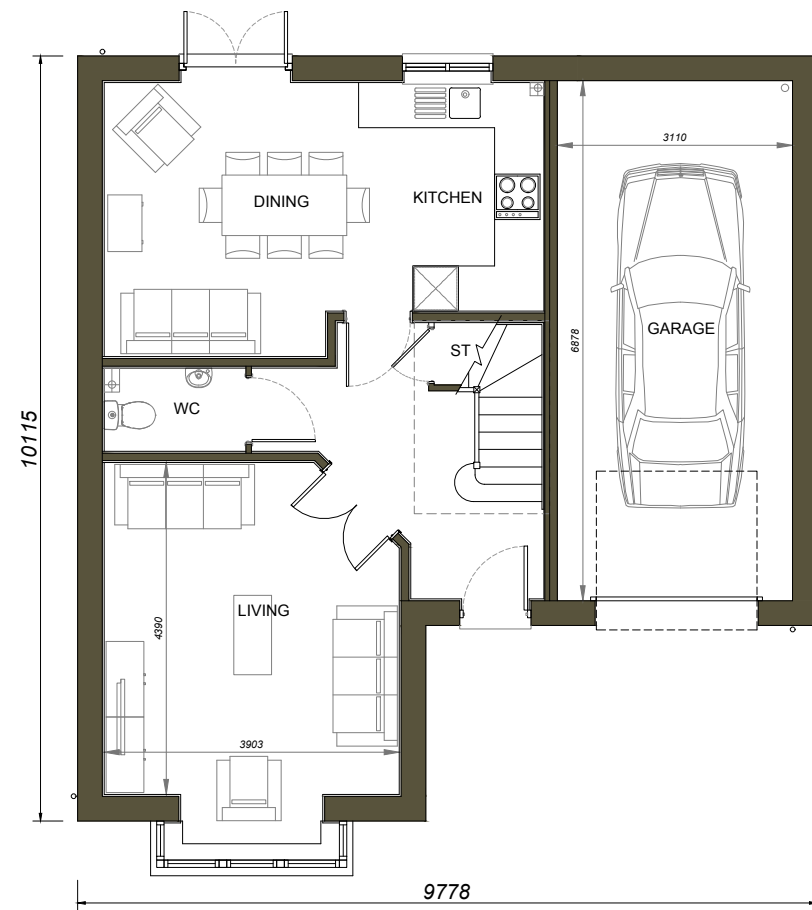


GROUND FLOOR (1:100)

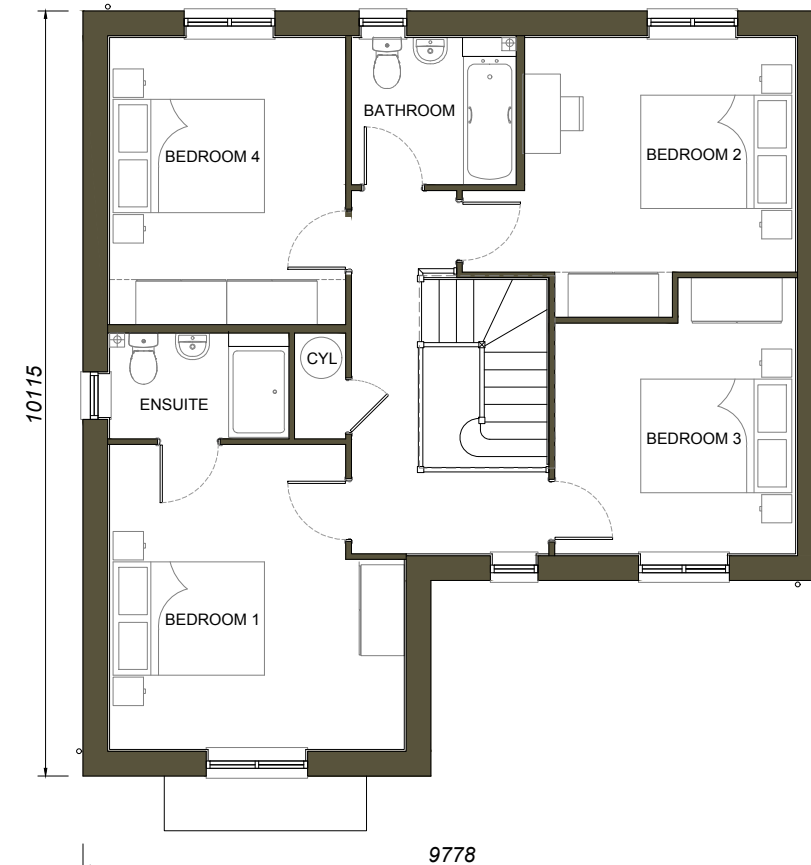

FIRST FLOOR

House type	GRAINGER	Variation	Sutton v1
Bedrooms	4	Persons	7
Sq.ft	1325	Sq.m	123.13

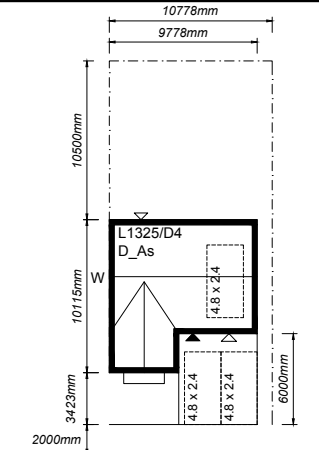

PROJECT

THE LINDEN

COLLECTION

For: Linden Group



DRAWING

THE GRAINGER

L1325/D4

Floor Plans & Elevations

SCALE	DATE	AUTHOR	CHK'D
VARIES @ A3	MAR 2022	LMC	GMc

JOB NO.	DRAWING NO.	REV
LIND160521-SW	GRA.pe	

CLIENT REF

NDSS minimum GIA and storage (m ²)		
4B7P	115m ²	3.0m ²
Proposed GIA and storage (m ²)		
4B7P	123.13m ²	3.25m ²