

general notes

© This drawing and all information it contains is copyright of Twenty-Nine Architecture and must not be copied or reproduced in whole or in part or used without express approval of the authors.

The drawing is to be read in conjunction with all other relevant drawings and specifications.

All dimensions to be checked on site prior to commencement of works and any discrepancies to be checked immediately.

Do not scale from this drawing.

Unless otherwise stated, all dimensions are in mm.



GROUND FLOOR
 PLOT 1- 107.0sq.m (1,152sq.ft)
 PLOT 2- 115.4sq.m (1,242sq.ft)
 PLOT 3- 107.0sq.m (1,152sq.ft)



FIRST FLOOR




FRONT ELEVATION


- Natural Slate Roof
- Galvanised Steel Gutters and Downpipes
- Timber Cladding- Stained Black
- Purpose Made Aluminium Windows and Doors by Velfac- Black
- Red stock brick plinth




SIDE ELEVATION

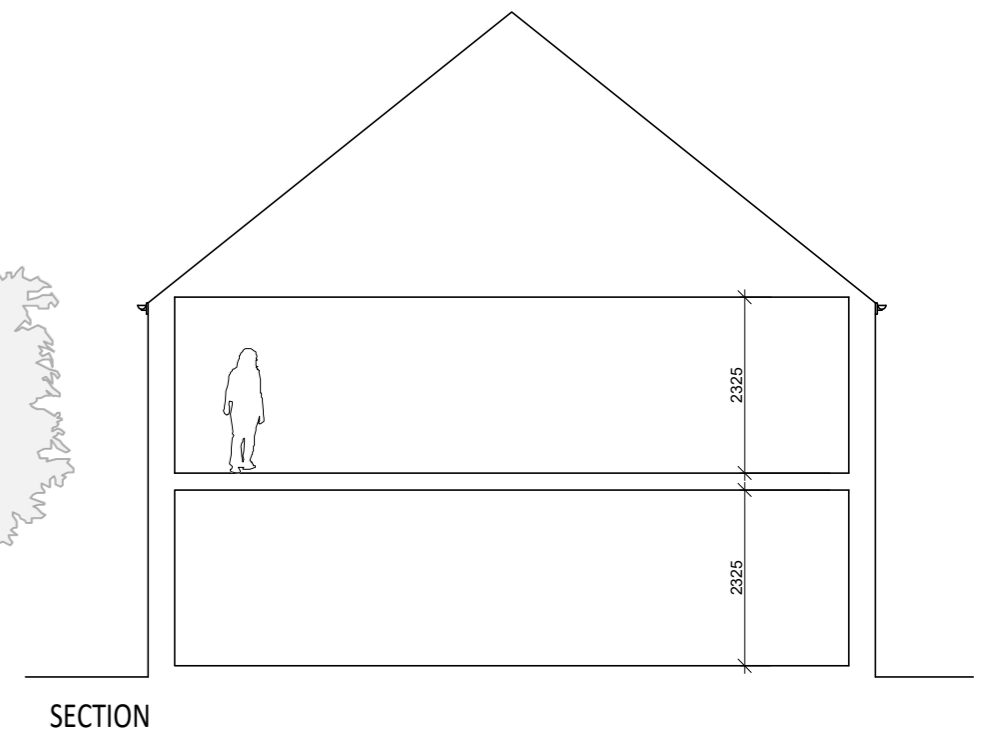

SECTION

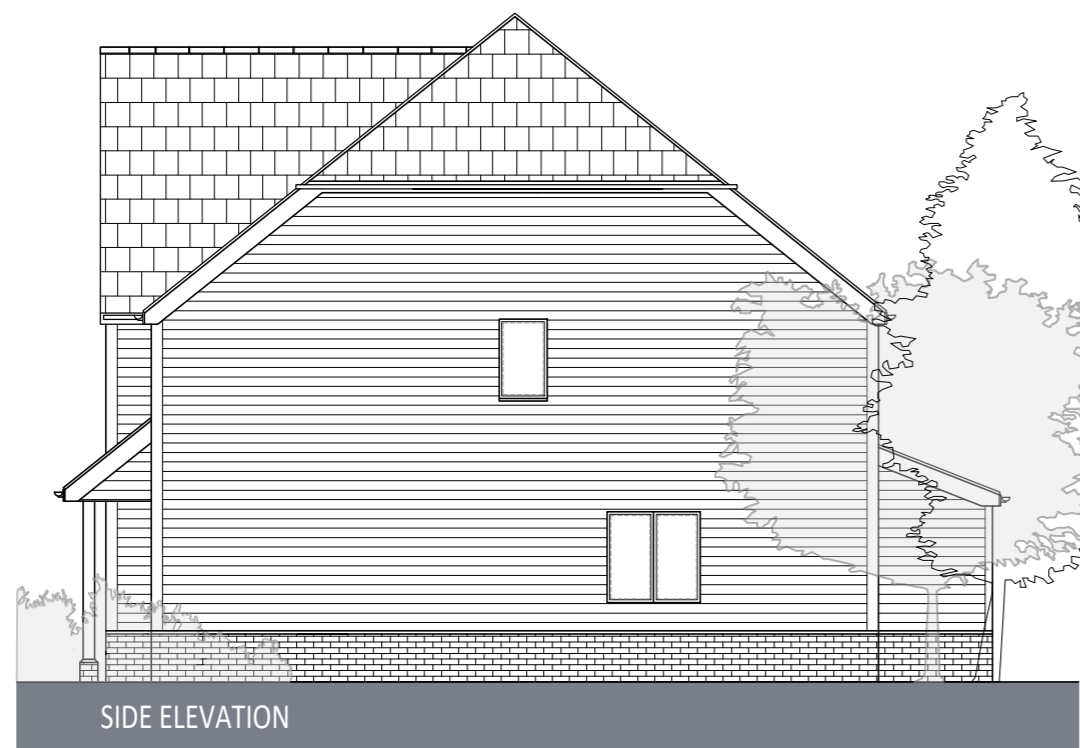

SIDE ELEVATION

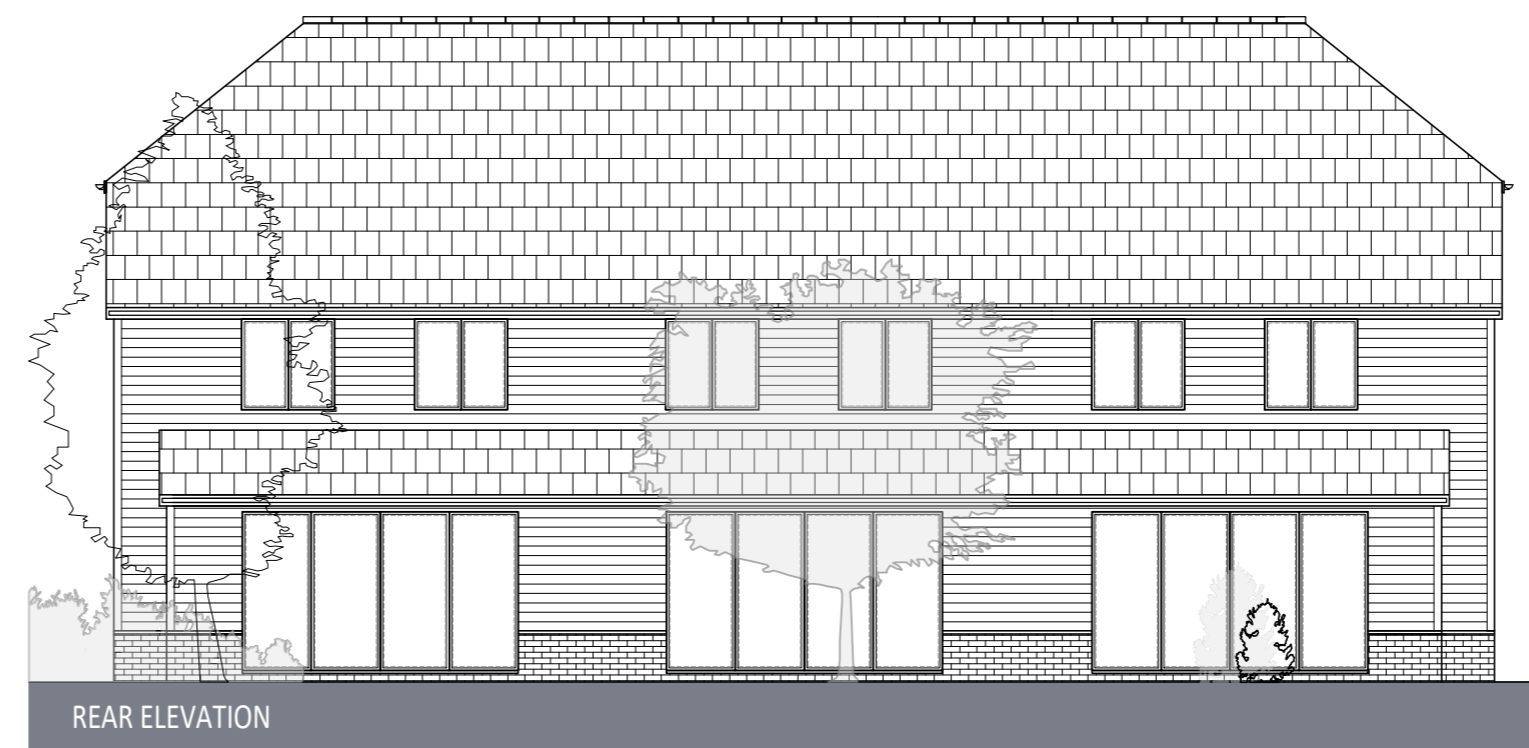

REAR ELEVATION



rev	-	date	April '22	drawn	DSR
client					
project	Frolic Farm, Lodge Cambridgeshire CB25 9HF				
drawing title	Plots 1-3 Plans and Elevations				
drawing no	PL(21)02	checked	DSR		
scale	1:100	original	A2		
status	PLANNING				
address	25 Cromwell Road Cambridge Cambridgeshire CB1 3EB				
telephone	+44 (0)1223 212253				
email	info@29architecture.co.uk				
website	www.29architecture.co.uk				

