
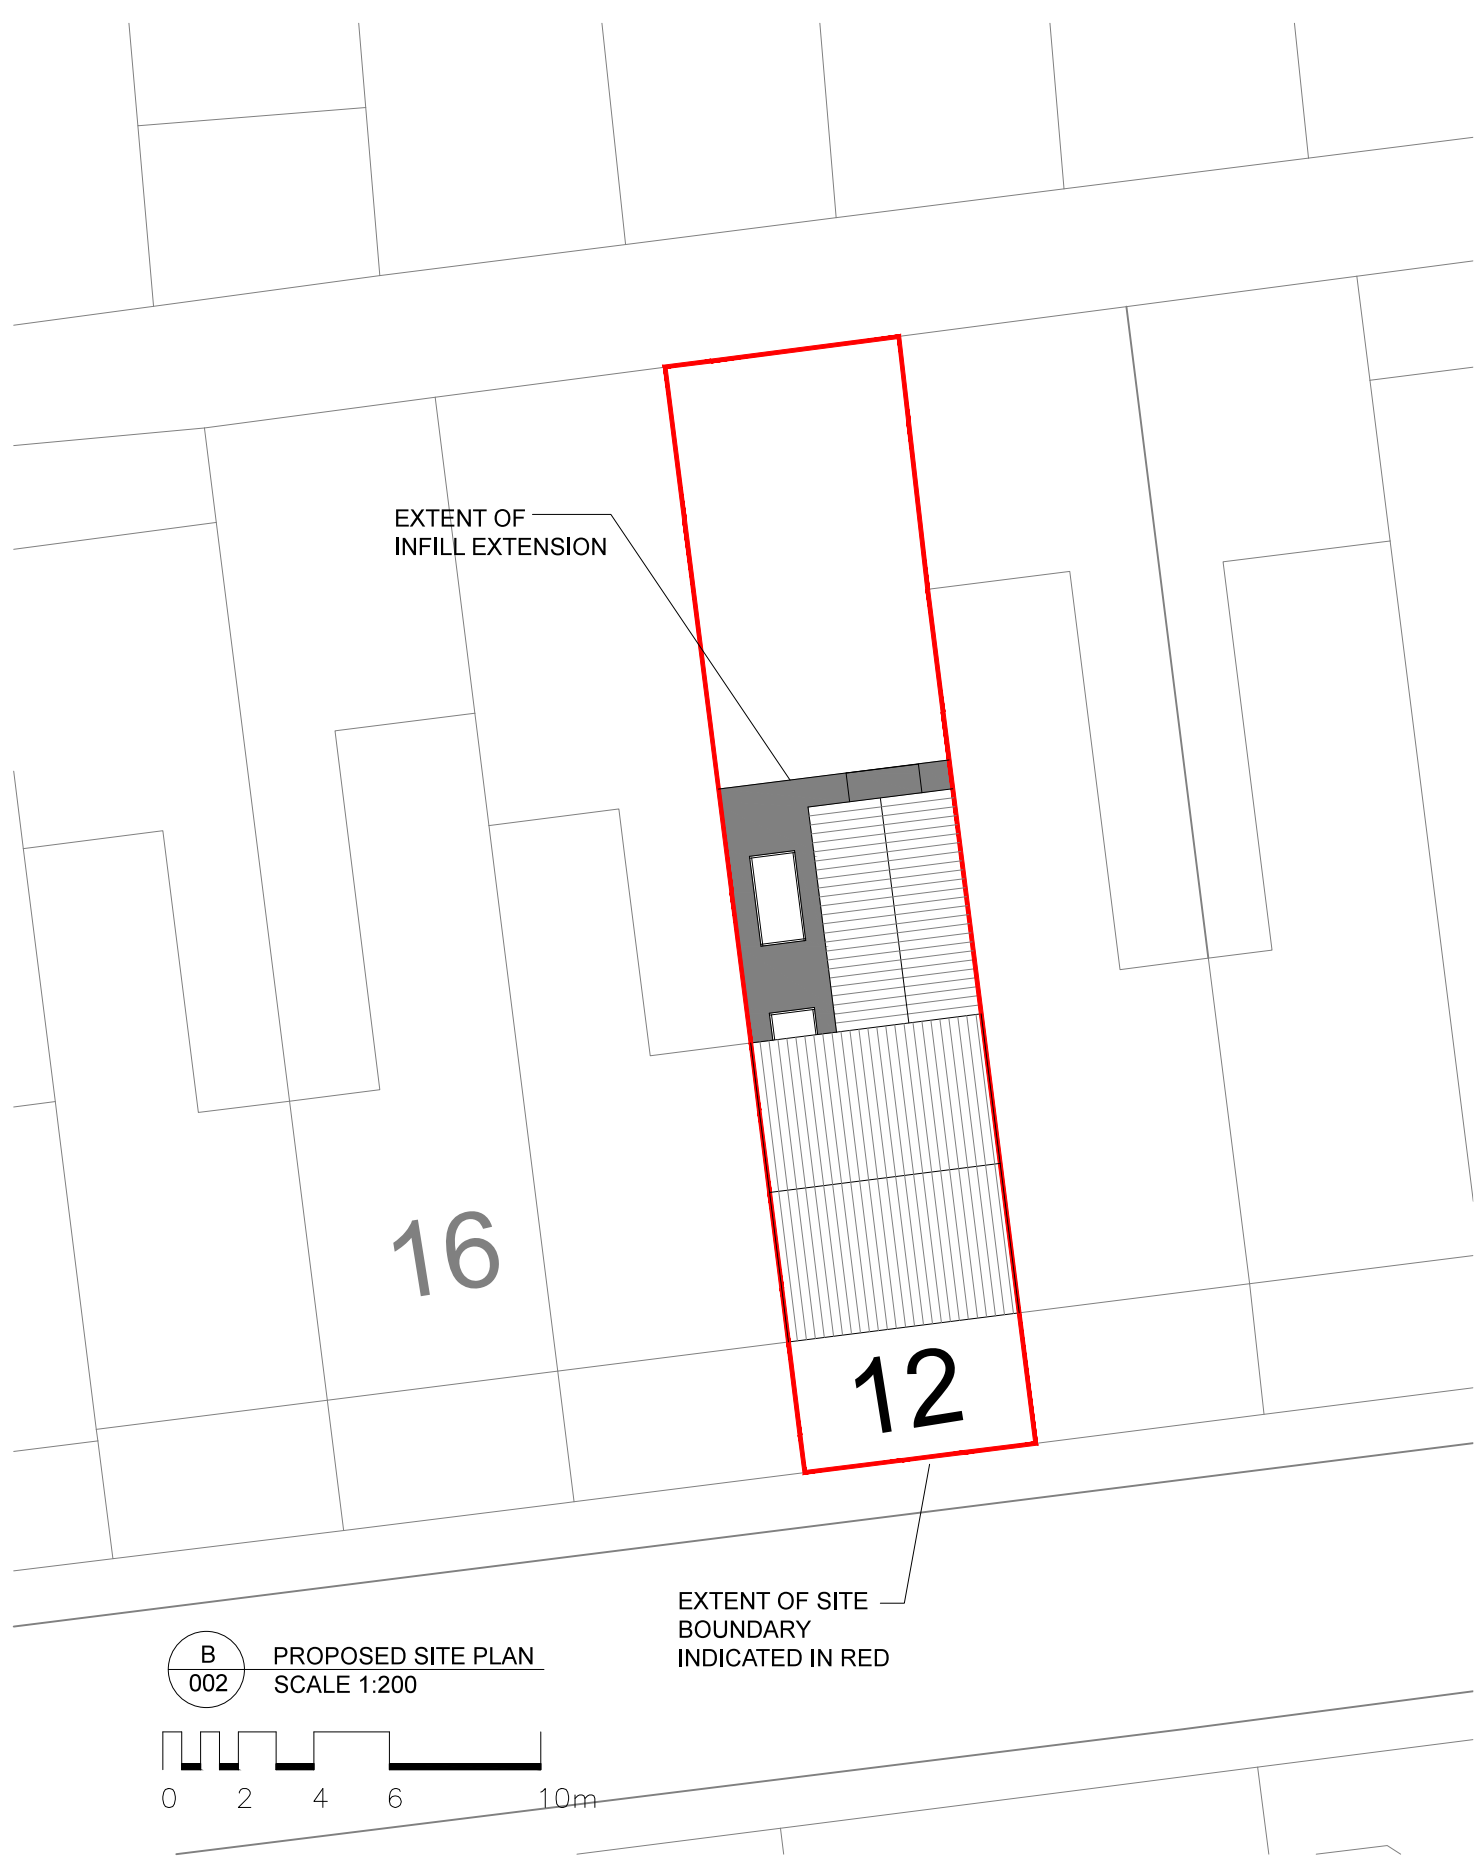


A
002

EXISTING SITE PLAN
SCALE 1:200


EXTENT OF SITE
BOUNDARY
INDICATED IN RED

 

B
002

PROPOSED SITE PLAN
SCALE 1:200



EXTENT OF SITE
BOUNDARY
INDICATED IN RED

 

notes

COPYRIGHT: This drawing must not be reissued loaned or copied without the consent of Frith Architects Limited. All errors, discrepancies should be reported to Frith Architects Limited immediately. All dimensions are to be checked before any site fabrication by the contractor or sub contractors specialist suppliers etc.. Do not scale plans. Use only figured or grid dimensions. Any deviation from this drawing is to be reported to Frith Architects Limited immediately. This drawing has been prepared for the following purposes and does not constitute use for any other purpose...

PLANNING

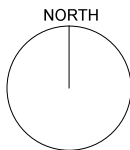 


no. A01

date 28.09.21

BJF

revision & issue
Issued to Client

PLANNING

 

fritharchitects

18 Albert Street, Holt, Norfolk, NR25 6HX.
01362 850353 / info@fritharchitects.com

drawing

PROPOSED SITE
PLANS

client

Ben & Patricia Kewell

job

12 St Marys Road, Cromer,
Norfolk, NR7 0HB

scale

Noted

drawn

BJF

date 15.09.2021

paper size

A3

checked

CADfile...

job no.

0275

dwg no.

002

rev no.

A01