





A
005 EXISTING SIDE / WEST ELEVATION
SCALE 1:50

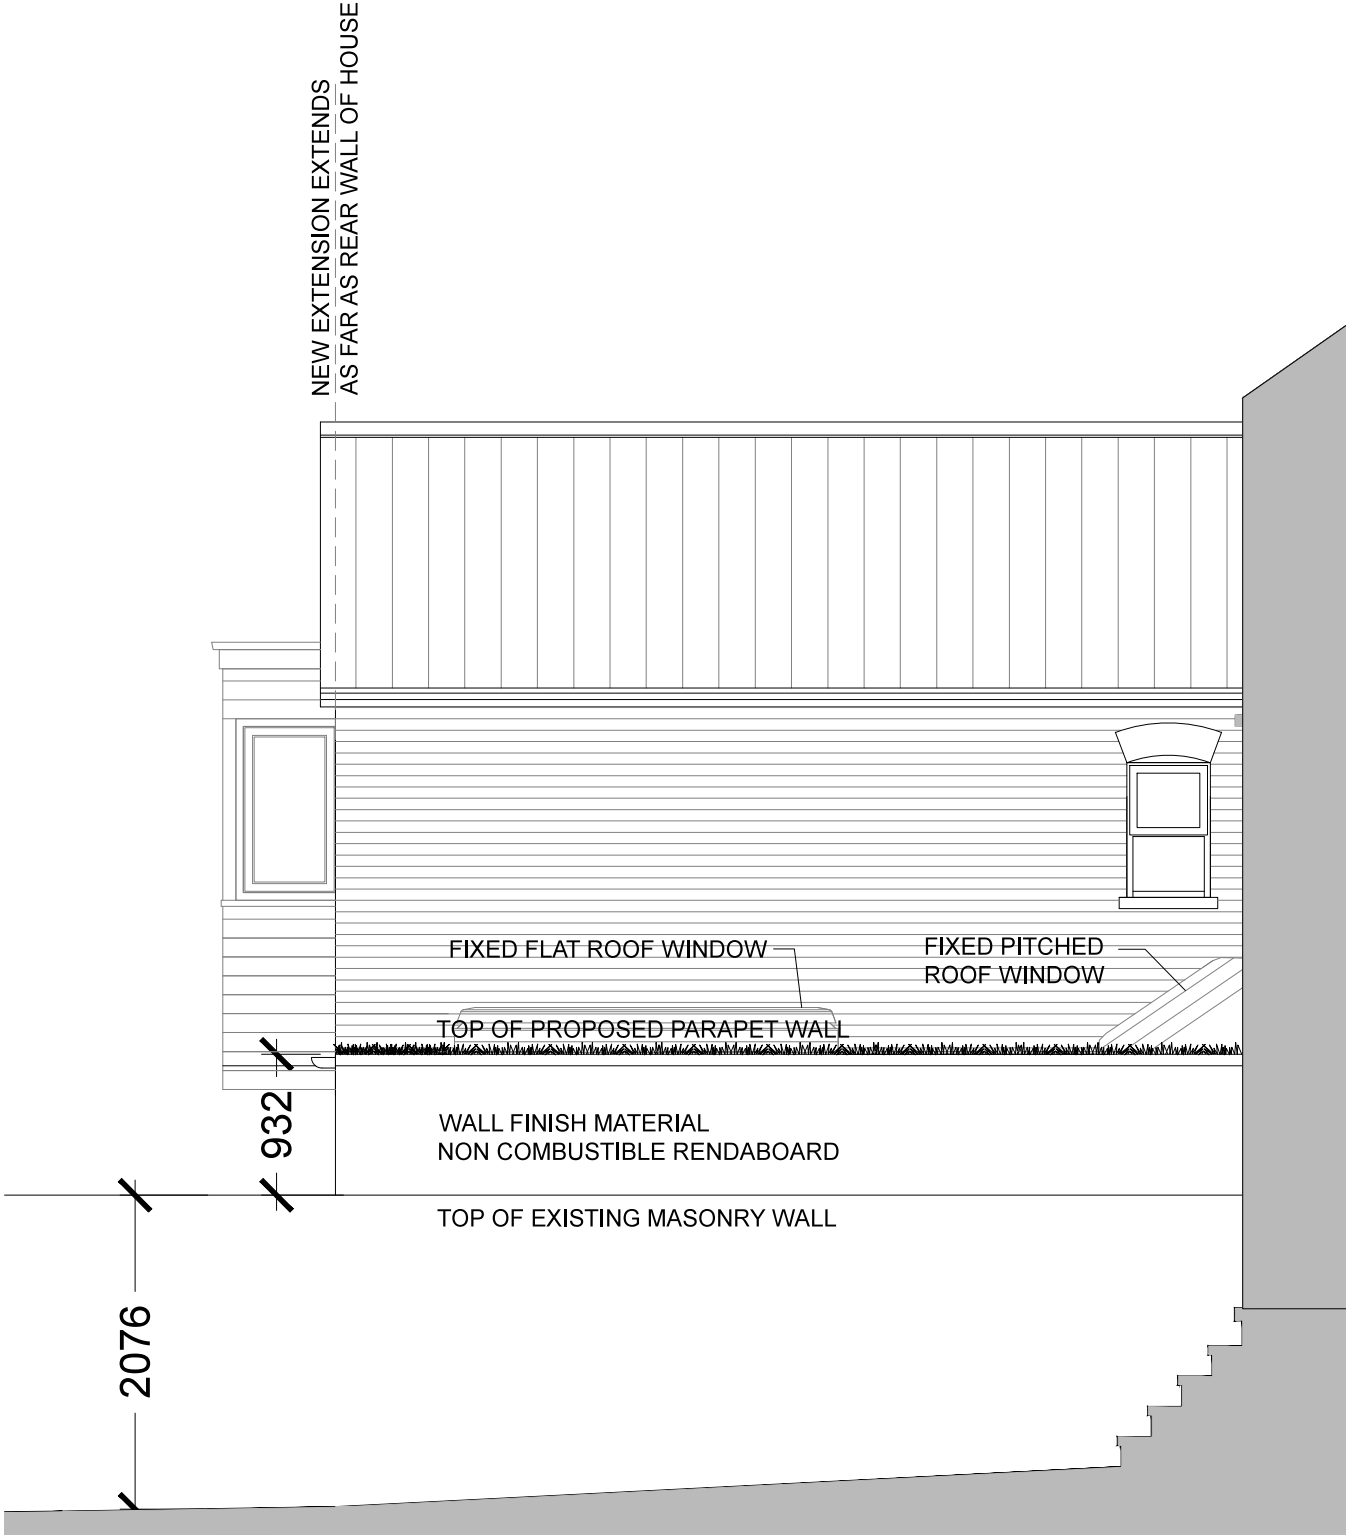

B
005 PROPOSED WEST ELEVATION
SCALE 1:50

notes

COPYRIGHT: This drawing must not be reissued loaned or copied without the consent of Frith Architects Limited. All errors, discrepancies should be reported to Frith Architects Limited immediately. All dimensions are to be checked before any site fabrication by the contractor or sub contractors specialist suppliers etc.. Do not scale plans. Use only figured or grid dimensions. Any deviation from this drawing is to be reported to Frith Architects Limited immediately. This drawing has been prepared for the following purposes and does not constitute use for any other purpose... PLANNING

 

no.	date	revision & issue
A01	28.09.21	BJF Issued to Client
A02	30.11.21	BJF Issued to Client
A03	01.03.22	BJF Issued to Client
A04	14.03.22	BJF Issued to Client
A05	27.04.22	BJF Issued to Client

PLANNING

fritharchitects
18 Albert Street, Holt, Norfolk, NR25 6HX.
01362 850353 / info@fritharchitects.com

drawing
EXISTING & PROPOSED
SIDE ELEVATIONS

client Ben & Patricia Kewell	job 12 St Marys Road, Cromer, Norfolk, NR7 0HB	scale Noted paper size A3	drawn BJF checked dwg no.	date 15.09.2021 CADfile.. rev no.
			0275	A05