


EXISTING

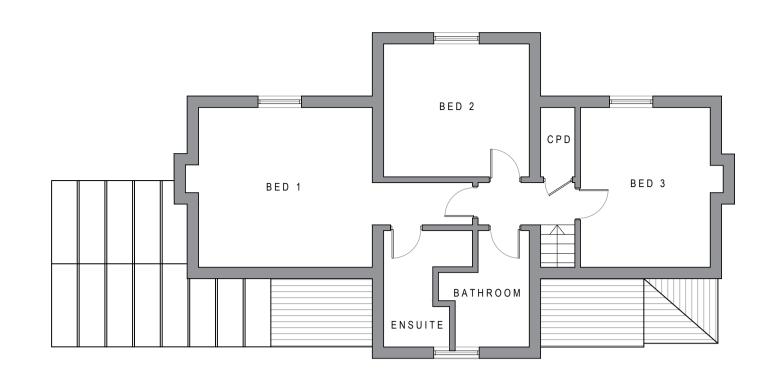

EXISTING FIRST FLOOR PLAN

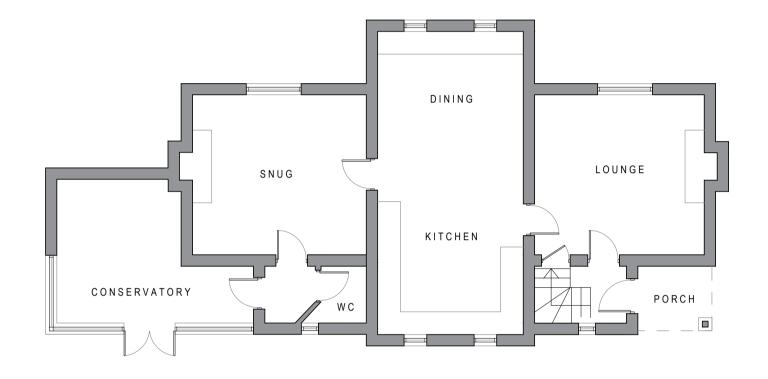

EXISTING GROUND FLOOR PLAN
SCALE 1:100

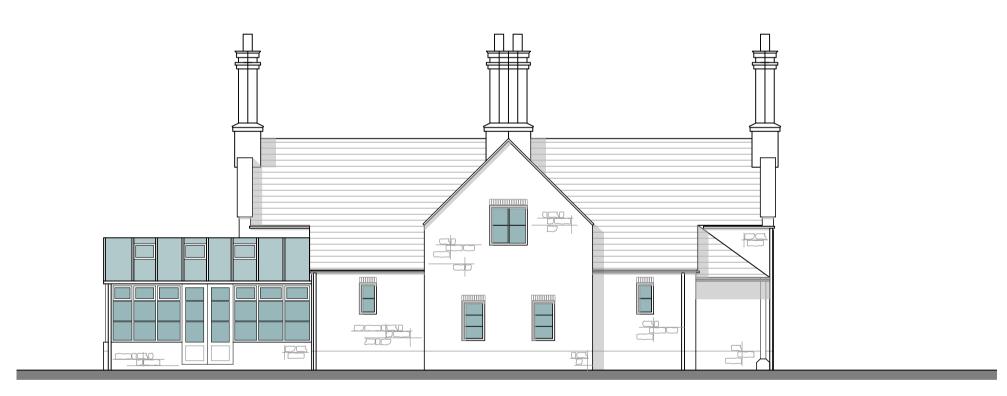


EXISTING SOUTH ELEVATION SCALE 1:100




EXISTING NORTH ELEVATION SCALE 1:100

PROPOSED

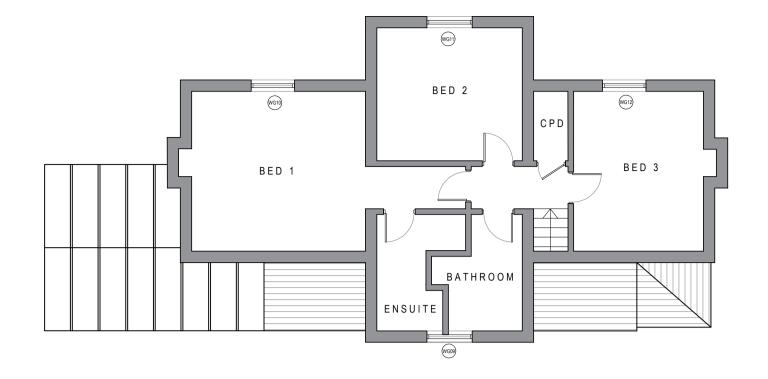

PROPOSED FIRST FLOOR PLAN

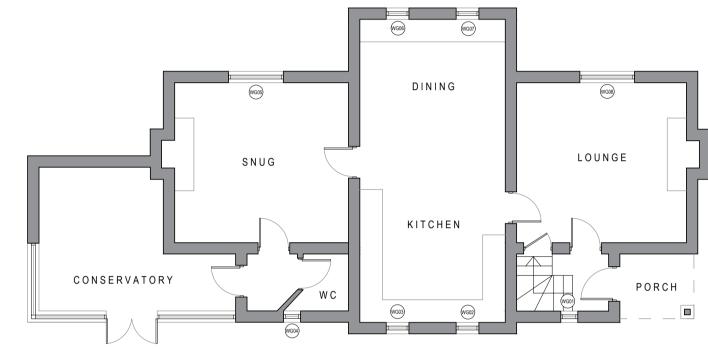

PROPOSED GROUND FLOOR PLAN SCALE 1:100



PROPOSED SOUTH ELEVATION SCALE 1:100




PROPOSED NORTH ELEVATION SCALE 1:100

NOTES

- All windows to be replaced in line with submitted sectional details
- Window details to entirely match new windows at neighbouring listed dwelling, approved under references 2016/1242/FUL and 2016/1243/LBA



 

12 MAIN STREET, TINWELL

EXISTING & PROPOSED PLANS & ELEVATIONS

DWG. NO - P1