



12 MAIN STREET, TINWELL

FLOOR PLANS

DWG. NO - P1


NOTES

- All windows to be replaced in line with submitted sectional details
- Window details to entirely match new windows at neighbouring listed dwelling, approved under references 2016/1242/FUL and 2016/1243/LBA

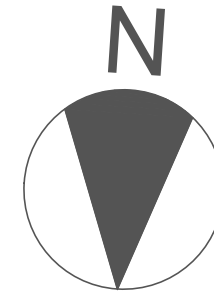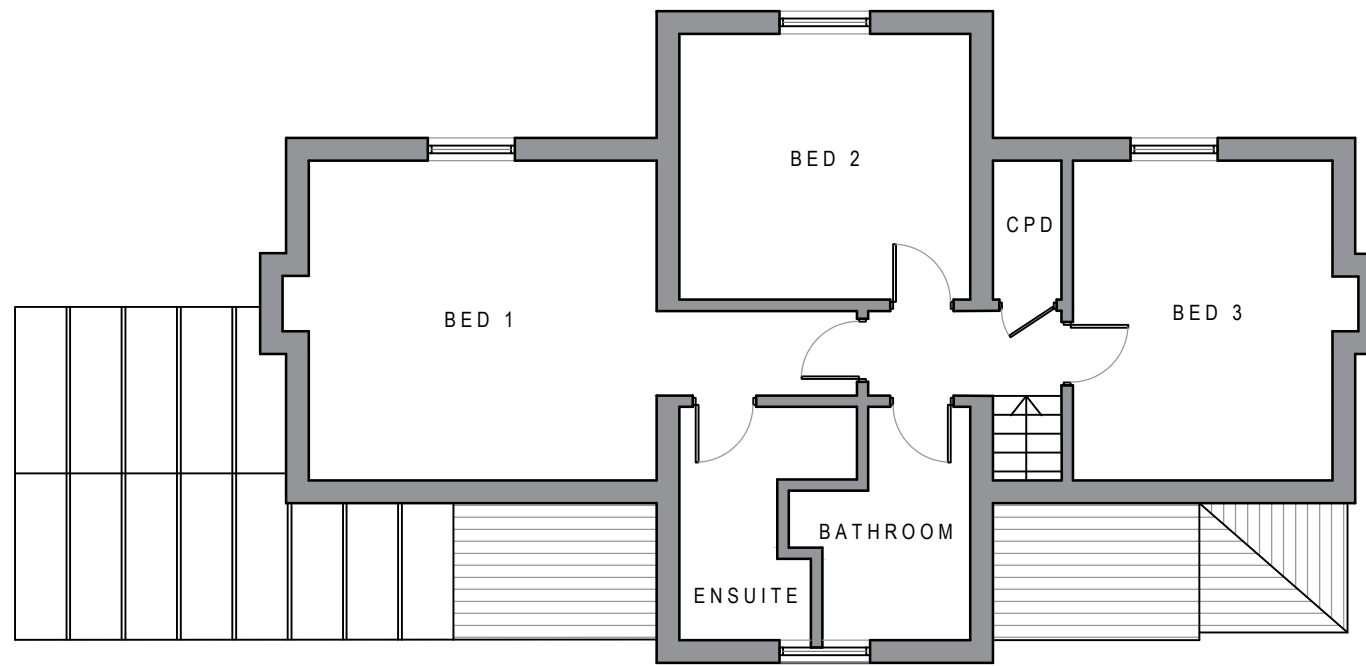

EXISTING FIRST FLOOR PLAN

SCALE 1:100

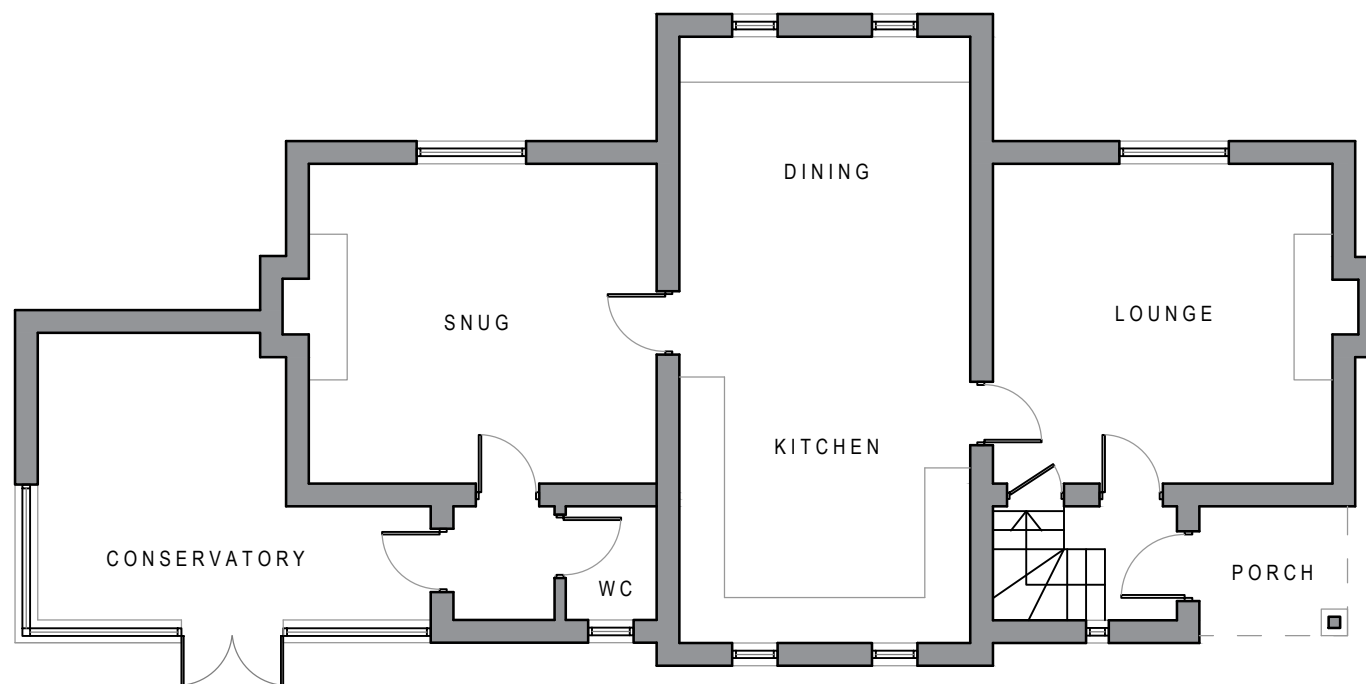

EXISTING GROUND FLOOR PLAN

SCALE 1:100

