


This drawing is solely for the purposes of obtaining planning and building warrant approval. The drawing may be suitable for constructional purposes but it may be necessary to augment/and or amend this information for this purpose. No liability will be accepted for any omission on this drawing should the drawing be used for constructional purposes.

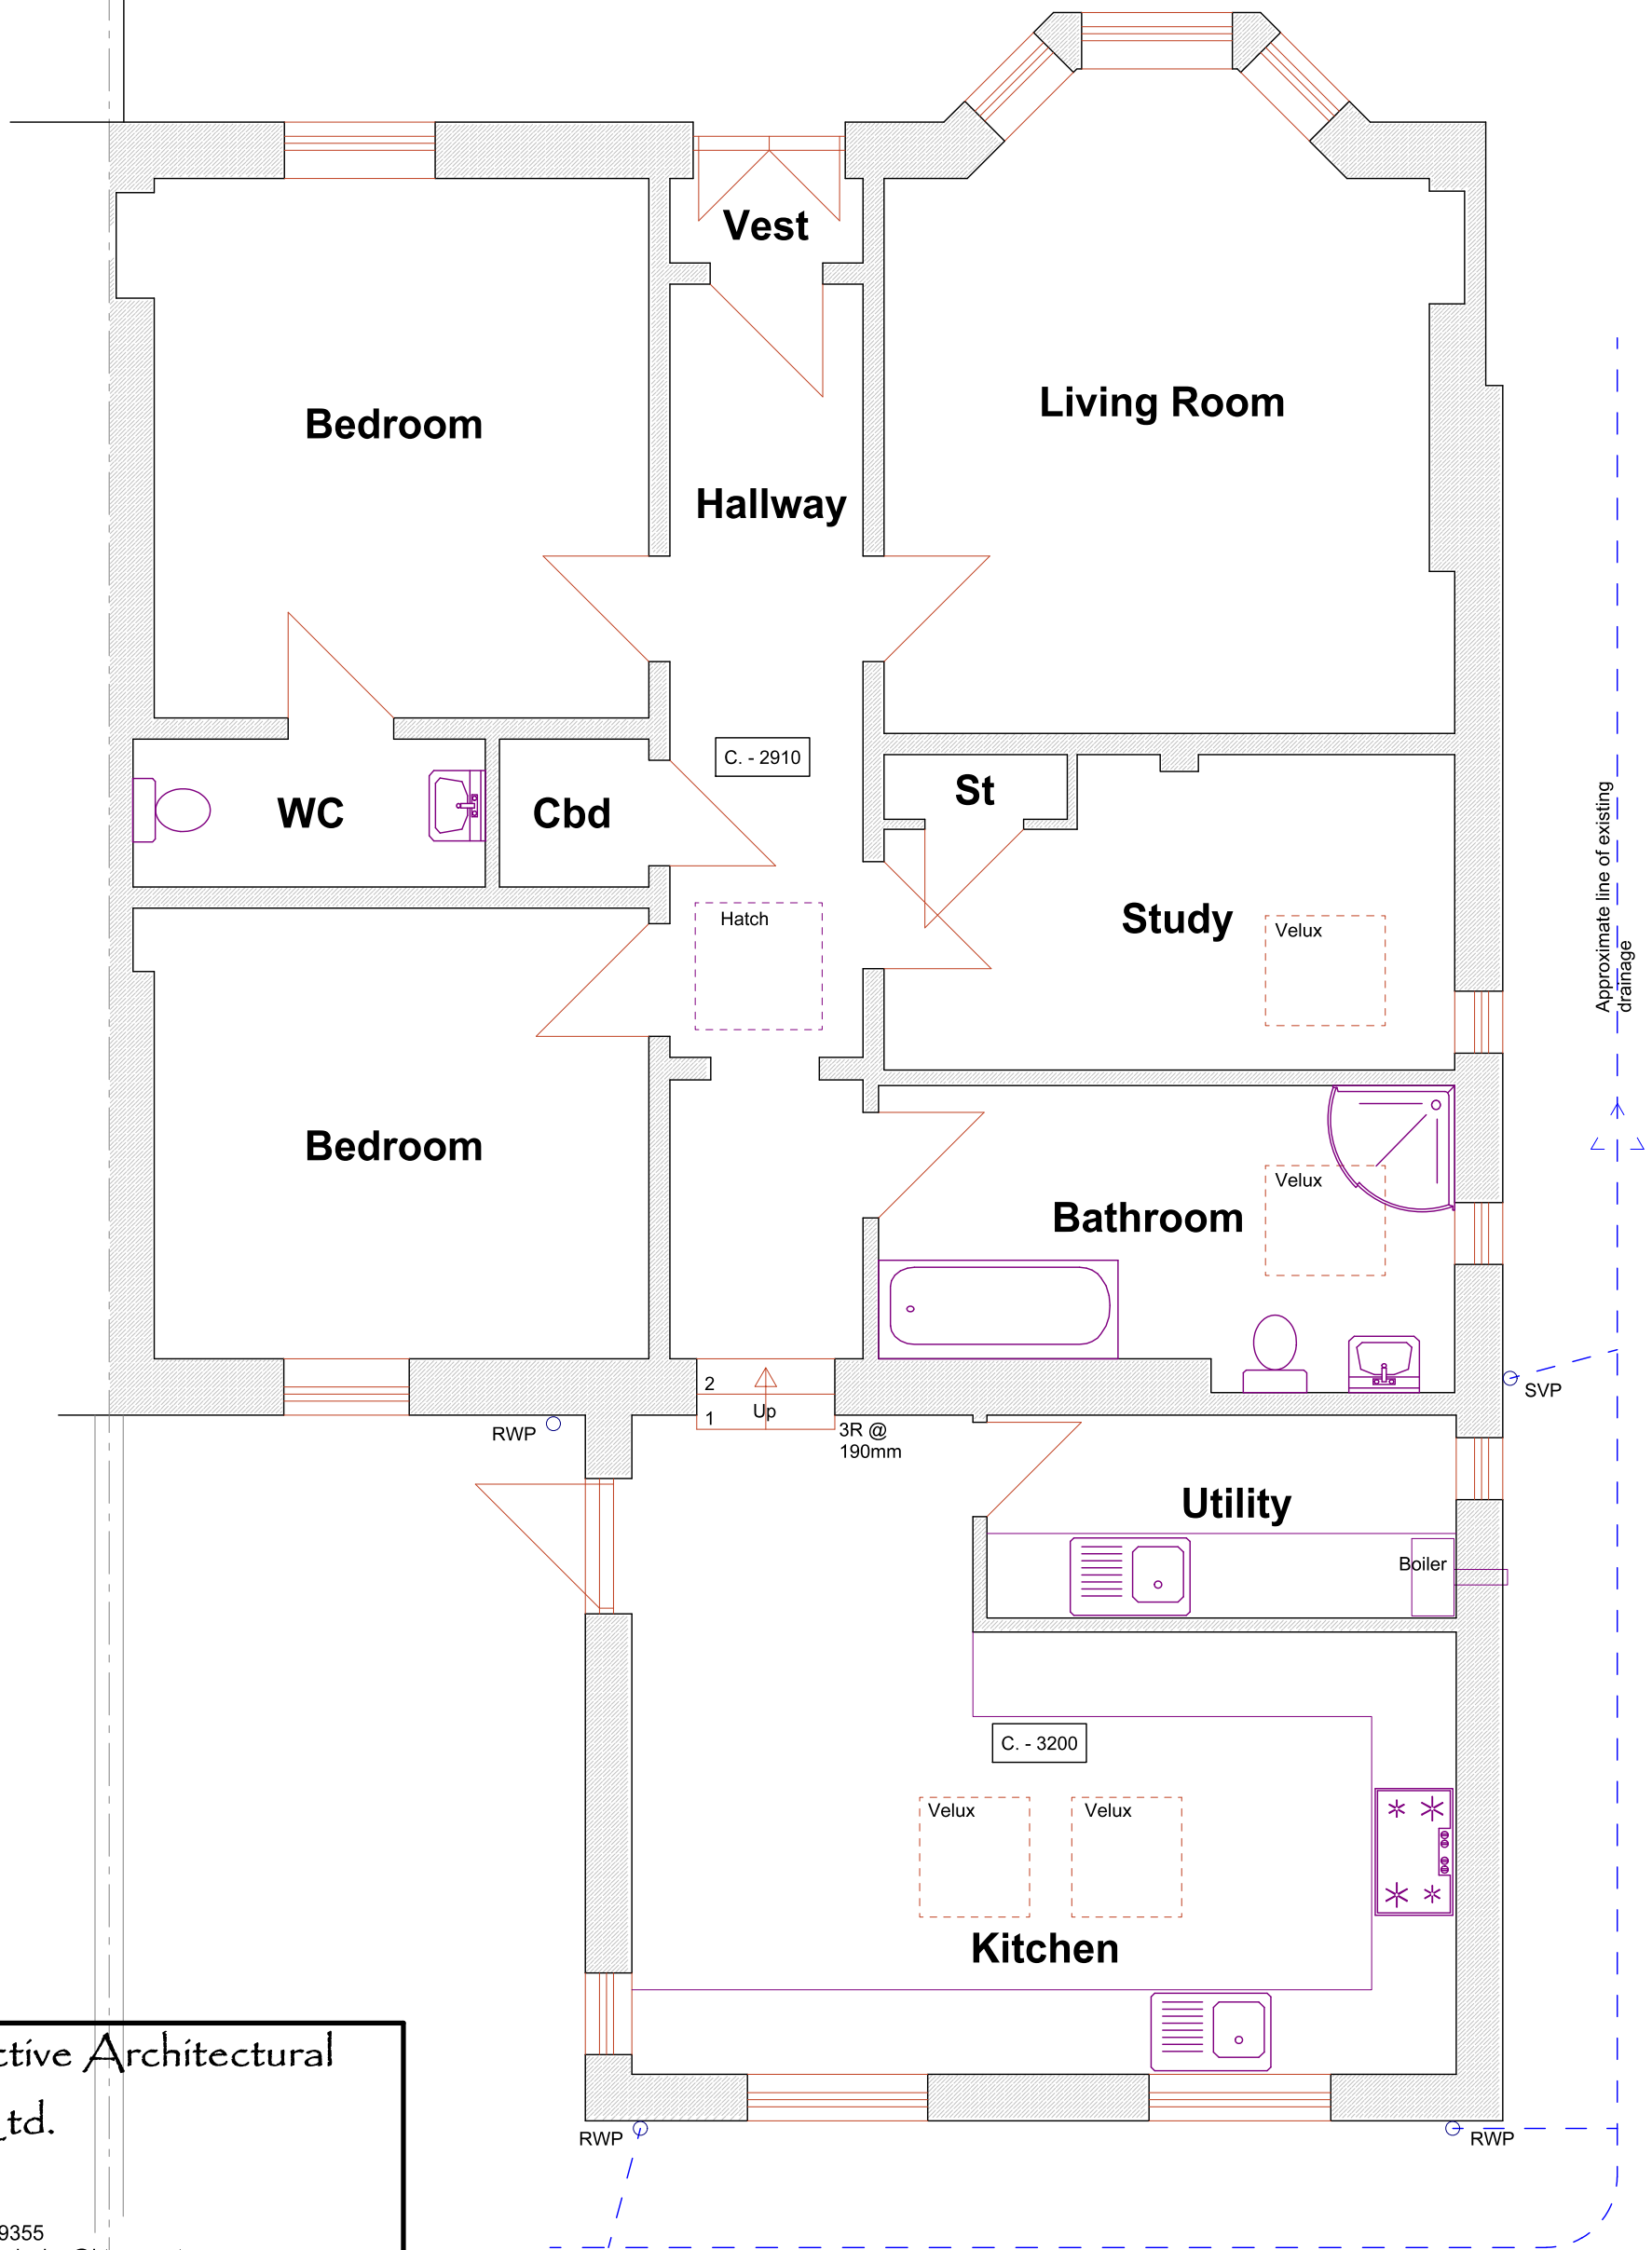

# Constructive Architectural Design Ltd.

34 Main Street  
 Prestwick  
 KA9 1NX  
 Tel/Fax 01292-479355  
 e-mail [constructivedesign@btconnect.com](mailto:constructivedesign@btconnect.com)

Client	<b>Mr &amp; Mrs McCall</b>		
Project	4 Meiklewood Avenue, Prestwick. KA9 2JR		
Type	<b>PLANNING -</b>		
Drawing	Ground Floor Plan as Existing		
Date	November 2021	Scale	1:50 - A3
Drawn By	SMcCR		
Job Ref.	Drawing No.		
<b>21/1234</b>	<b>- 1</b>		