
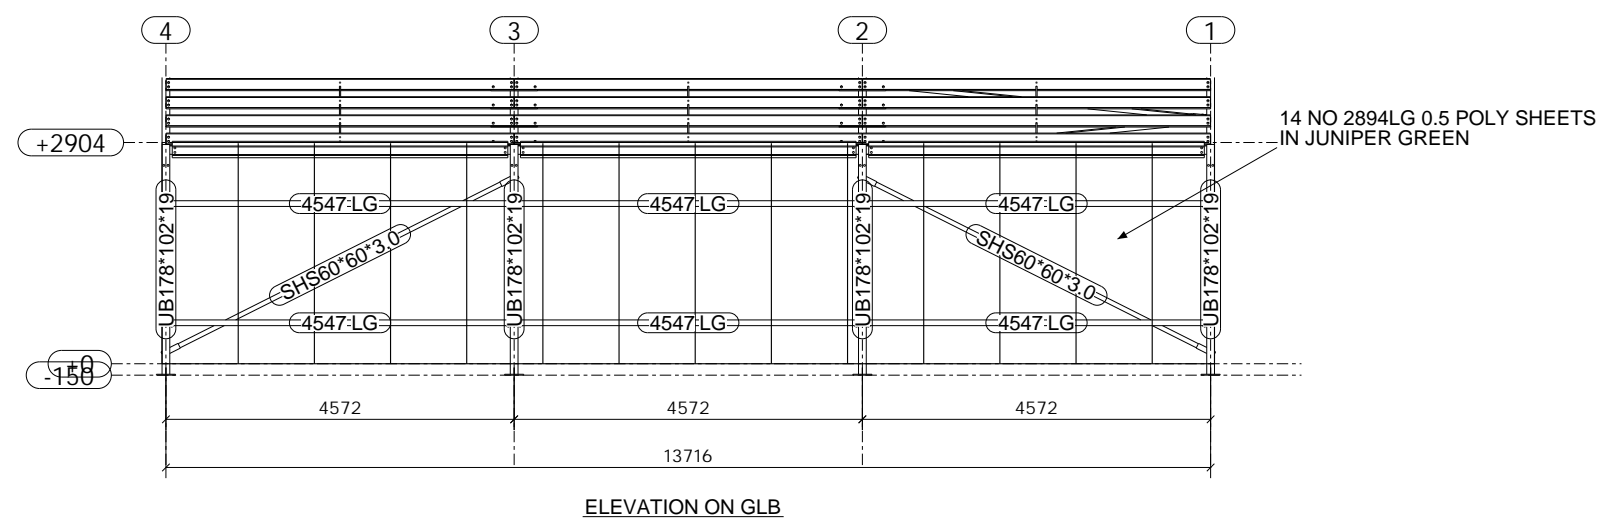
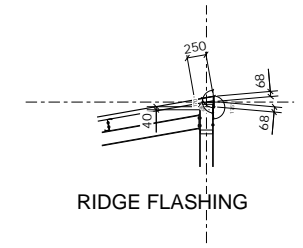
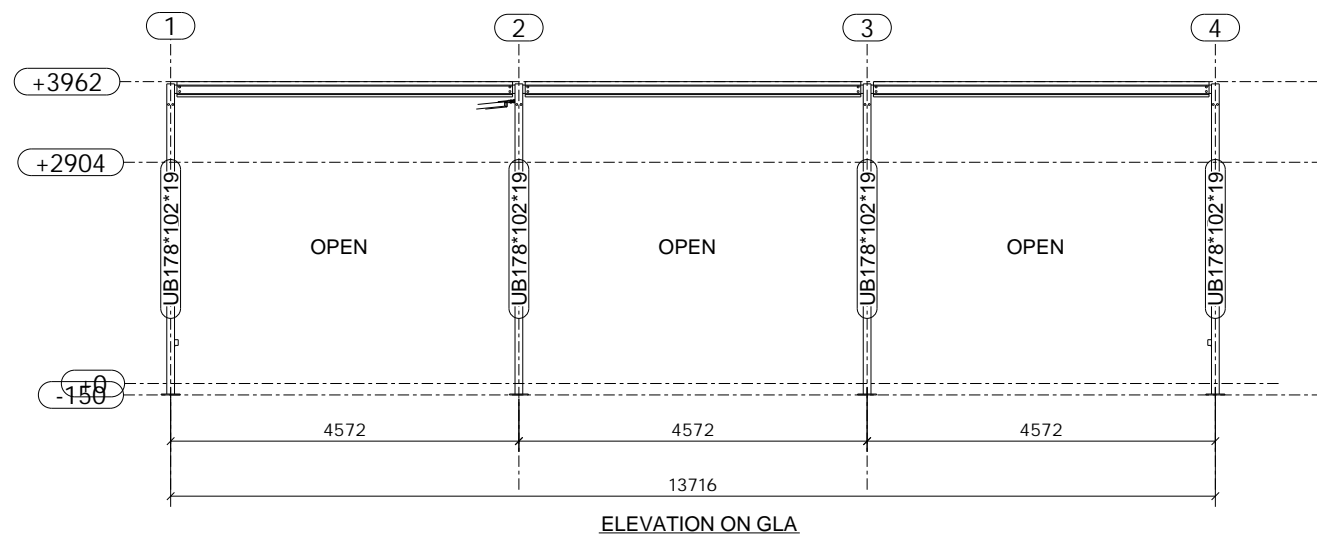
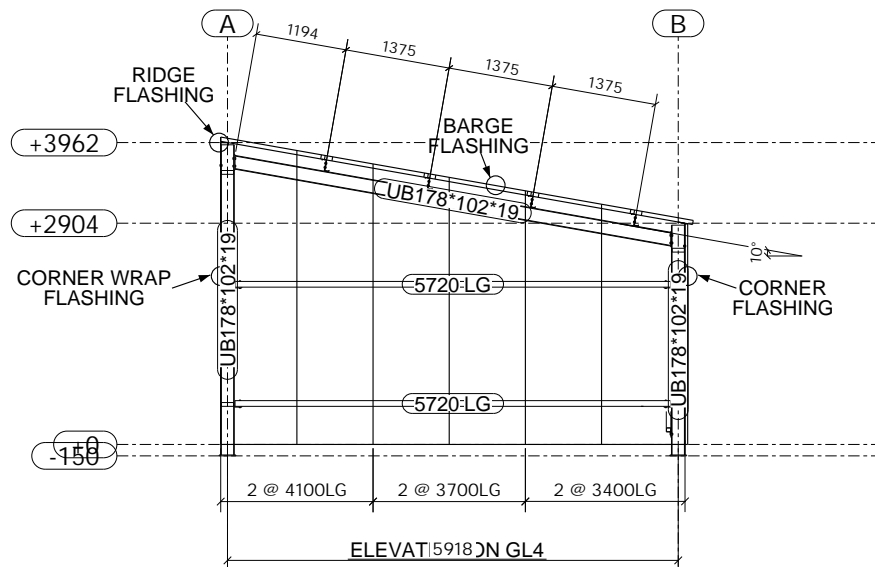
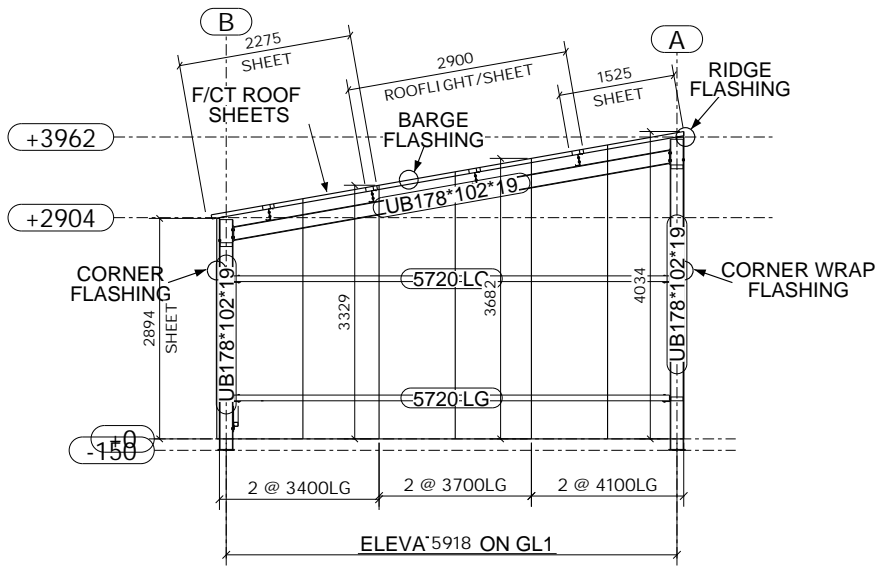

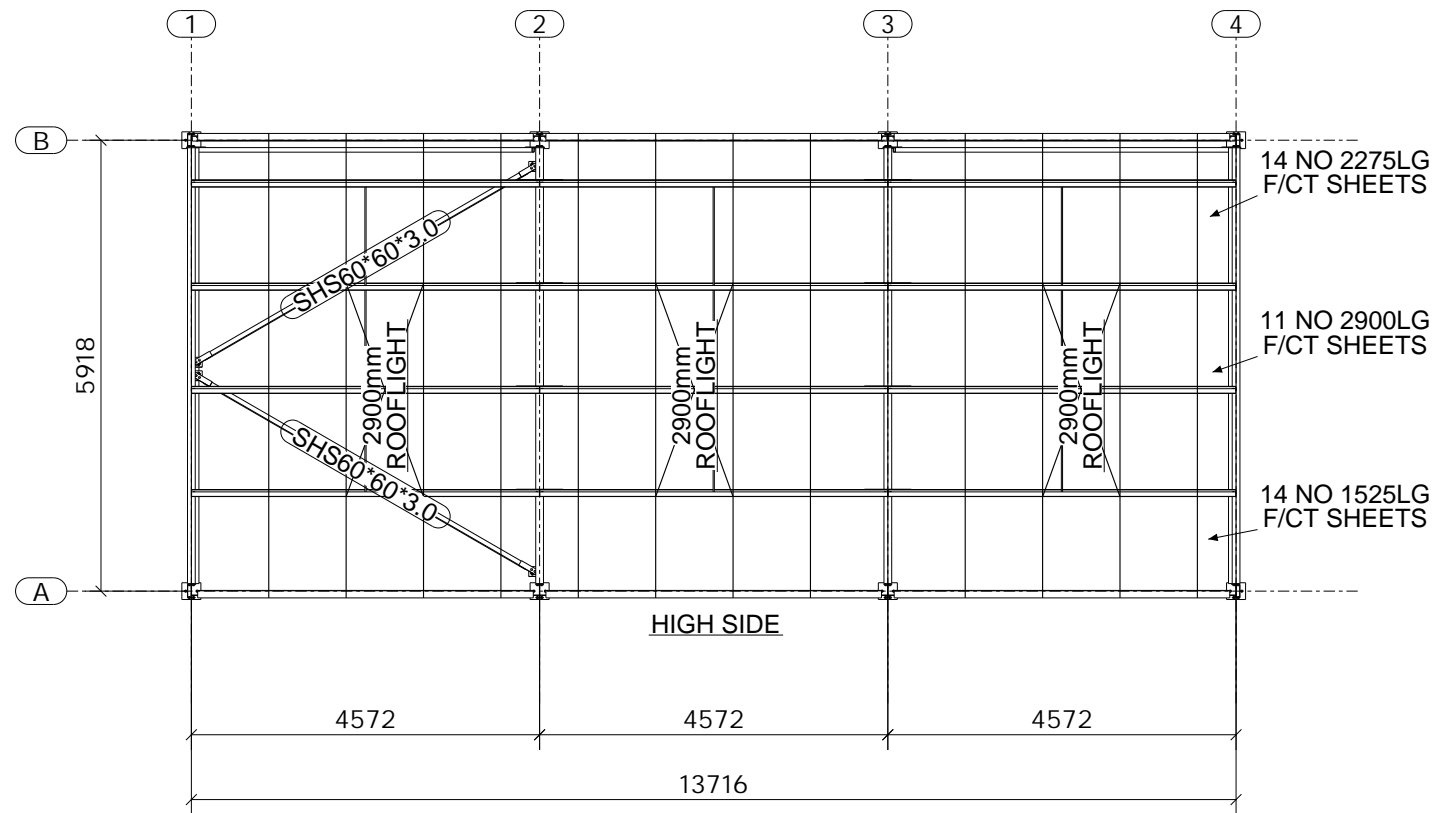


COLUMN LAYOUT
ALL BASES +150MM BELOW FFL


REV MARK	REVISION DESCRIPTION	REVISION DATE
		
<small>Davis Structures No 2 Oak Drive Woodford House, Northants NN11 3NG Tel: 01900 431 636 Email: davisstructures@googlemail.com</small>		
DRAWING TITLE	COLUMN LAYOUT	
CONTRACT	PAUL WIGNALL	
MODELLED BY	GP	ISSUE DATE
CONTRACT NO	A8328	SCALE 1:10 1:50
DRAWING No	GA01	REVISION No.



REV MARK	REVISION DESCRIPTION	REVISION DATE
		
<small>Davis Structures No 2 Oak Drive Woodford Halse, Northants NN11 3NG Tel: 01900 431 636 Email: davisstructures@googlemail.com</small>		
DRAWING TITLE	ELEVATION VIEW	
CONTRACT	PAUL WIGNALL	
MODELLED BY	GP	ISSUE DATE
CONTRACT NO	A8328	SCALE 1:50
DRAWING No	GA02	REVISION No.



ROOF PLAN VIEW

REV MARK	REVISION DESCRIPTION	REVISION DATE
		
<small>Davis Structures No 2 Oak Drive Woodford Halse, Northants NN11 3NG Tel: 01900 431 636 Email: davisstructures@googlemail.com</small>		
DRAWING TITLE	ROOF PLAN	
CONTRACT	PAUL WIGNALL	
MODELLED BY	GP	ISSUE DATE
CONTRACT NO	A8328	SCALE 1:50
DRAWING No	GA03	REVISION No.