



Existing Ground Floor

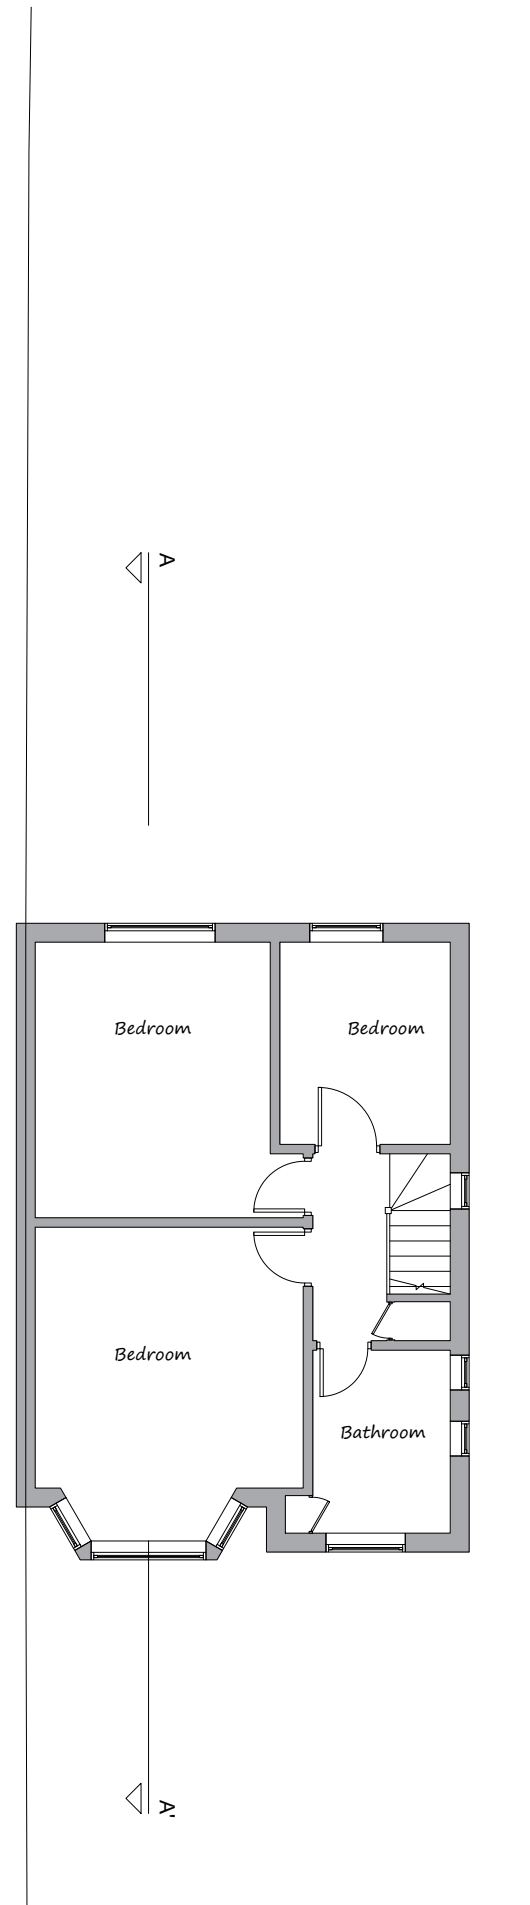

Existing First Floor

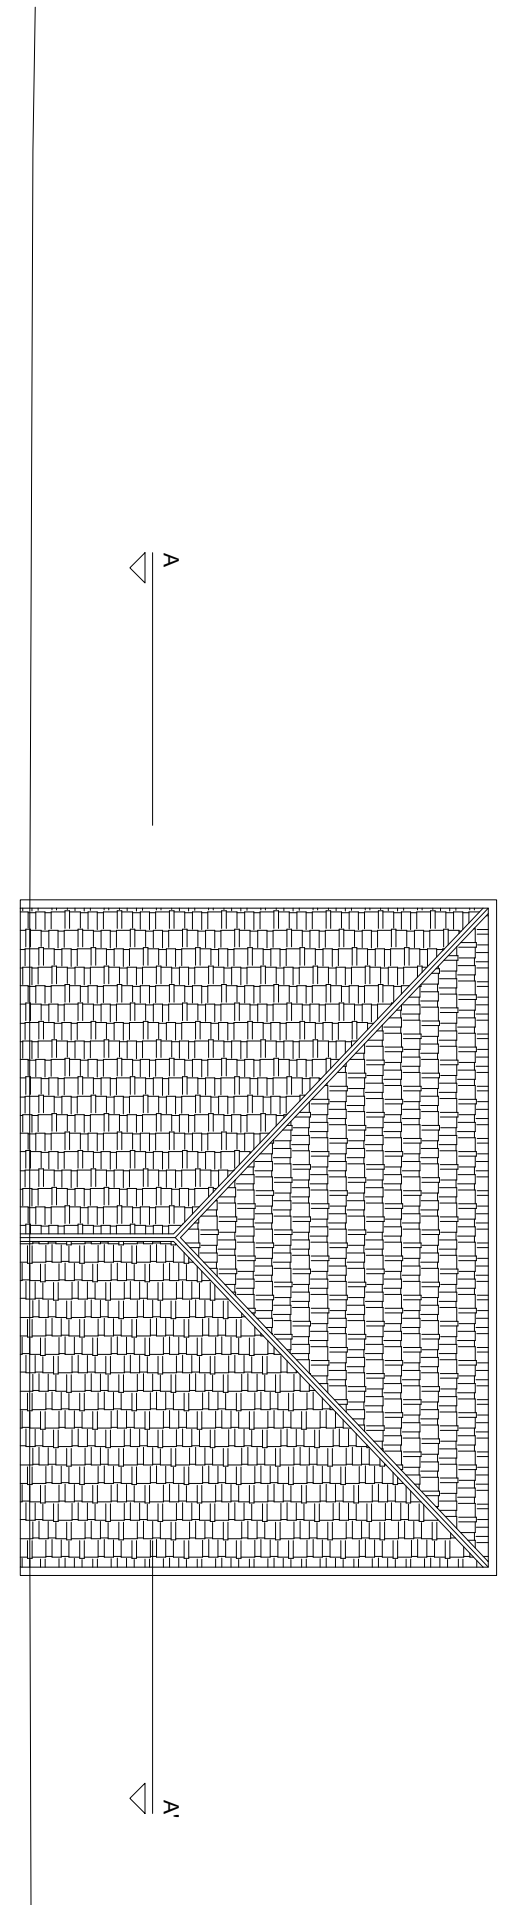

Existing Roof plan



Prestige Planning Ltd.
 Unit 6 Grosvenor Way
 London
 E5 9ND
 T: 0203 935 3434
 M: 07824628403
 E: davidmotzen@gmail.com

PROJECT DETAILS
 Loft Extension

PROPERTY ADDRESS
 58 Avon Road,
 Greenford
 UB6 9JB

DRAWING TITLE
 Existing Floor plans

REVISION	DRAWING NO.
RV00	PL01

