




Proposed Ground Floor

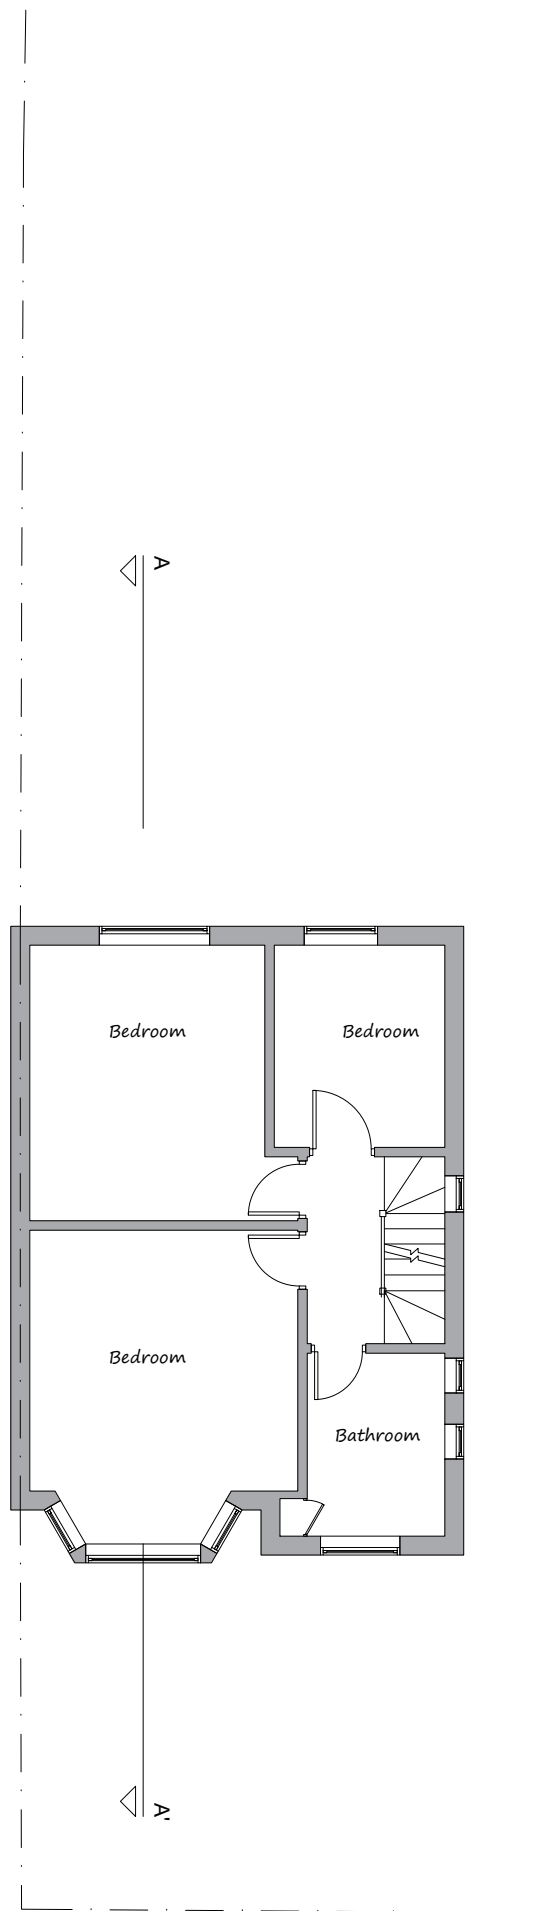

Proposed First Floor

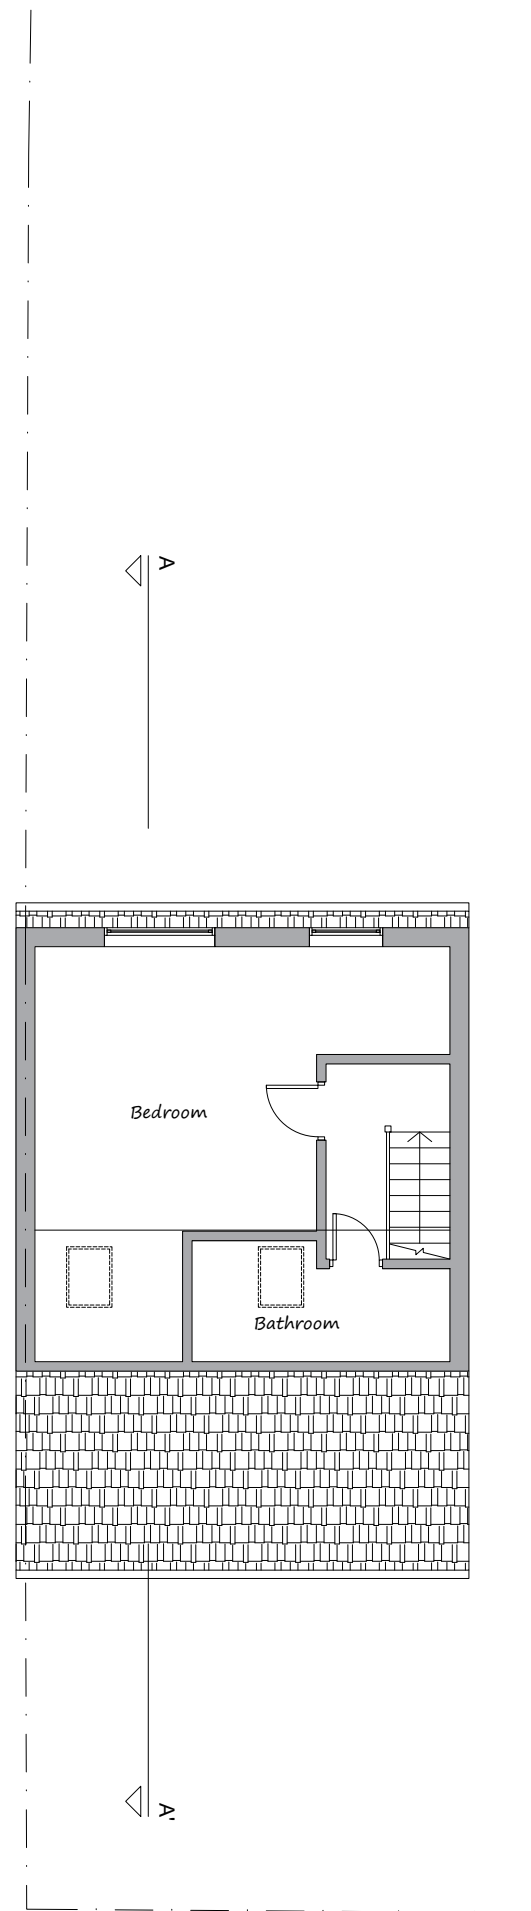

Proposed Loft plan

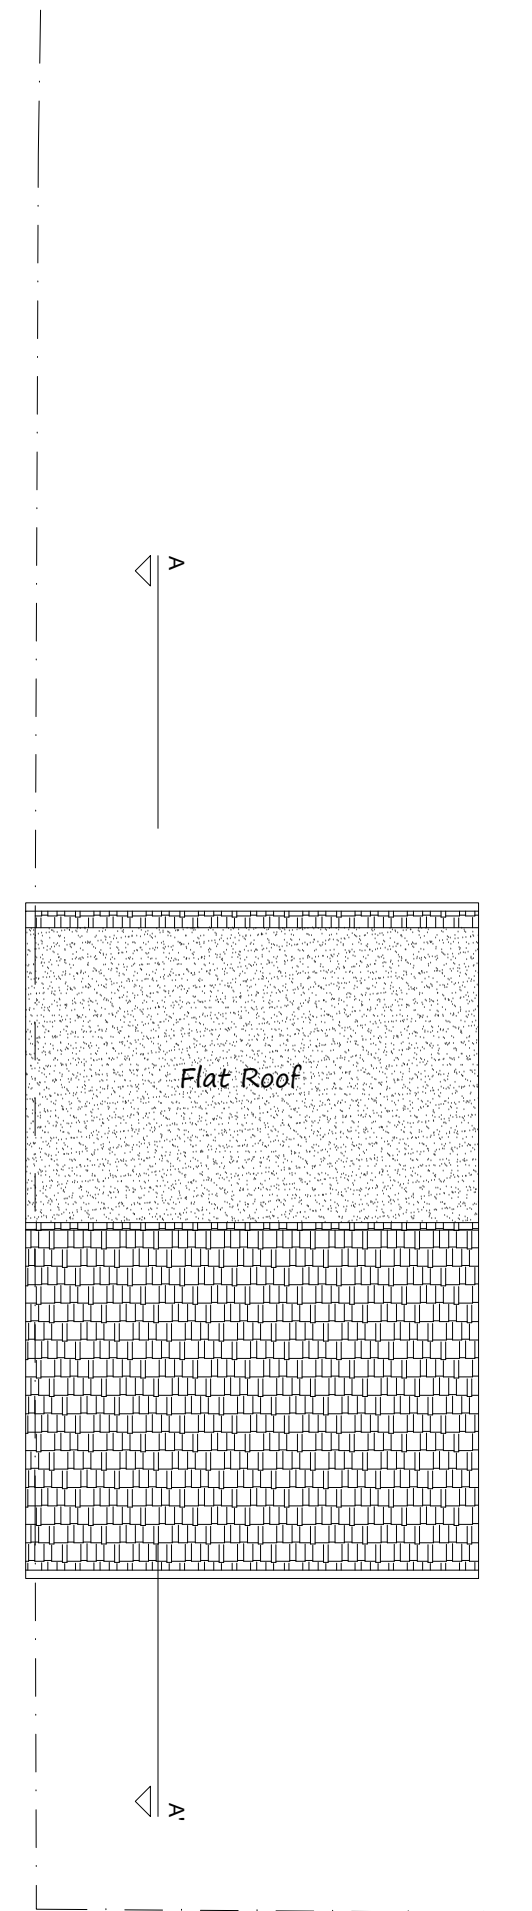

Proposed Roof plan



Prestige Planning Ltd.  
 Unit 6 Grosvenor Way  
 London  
 E5 9ND  
  
 T: 0203 935 3434  
 M: 07824628403  
 E: davidmotzen@gmail.com

**PROJECT DETAILS**  
 Loft Extension

**PROPERTY ADDRESS**  
 58 Avon Road,  
 Greenford  
 UB6 9JB

**DRAWING TITLE**  
 Proposed Floor plans

REVISION	DRAWING NO.
RV00	PL04

