

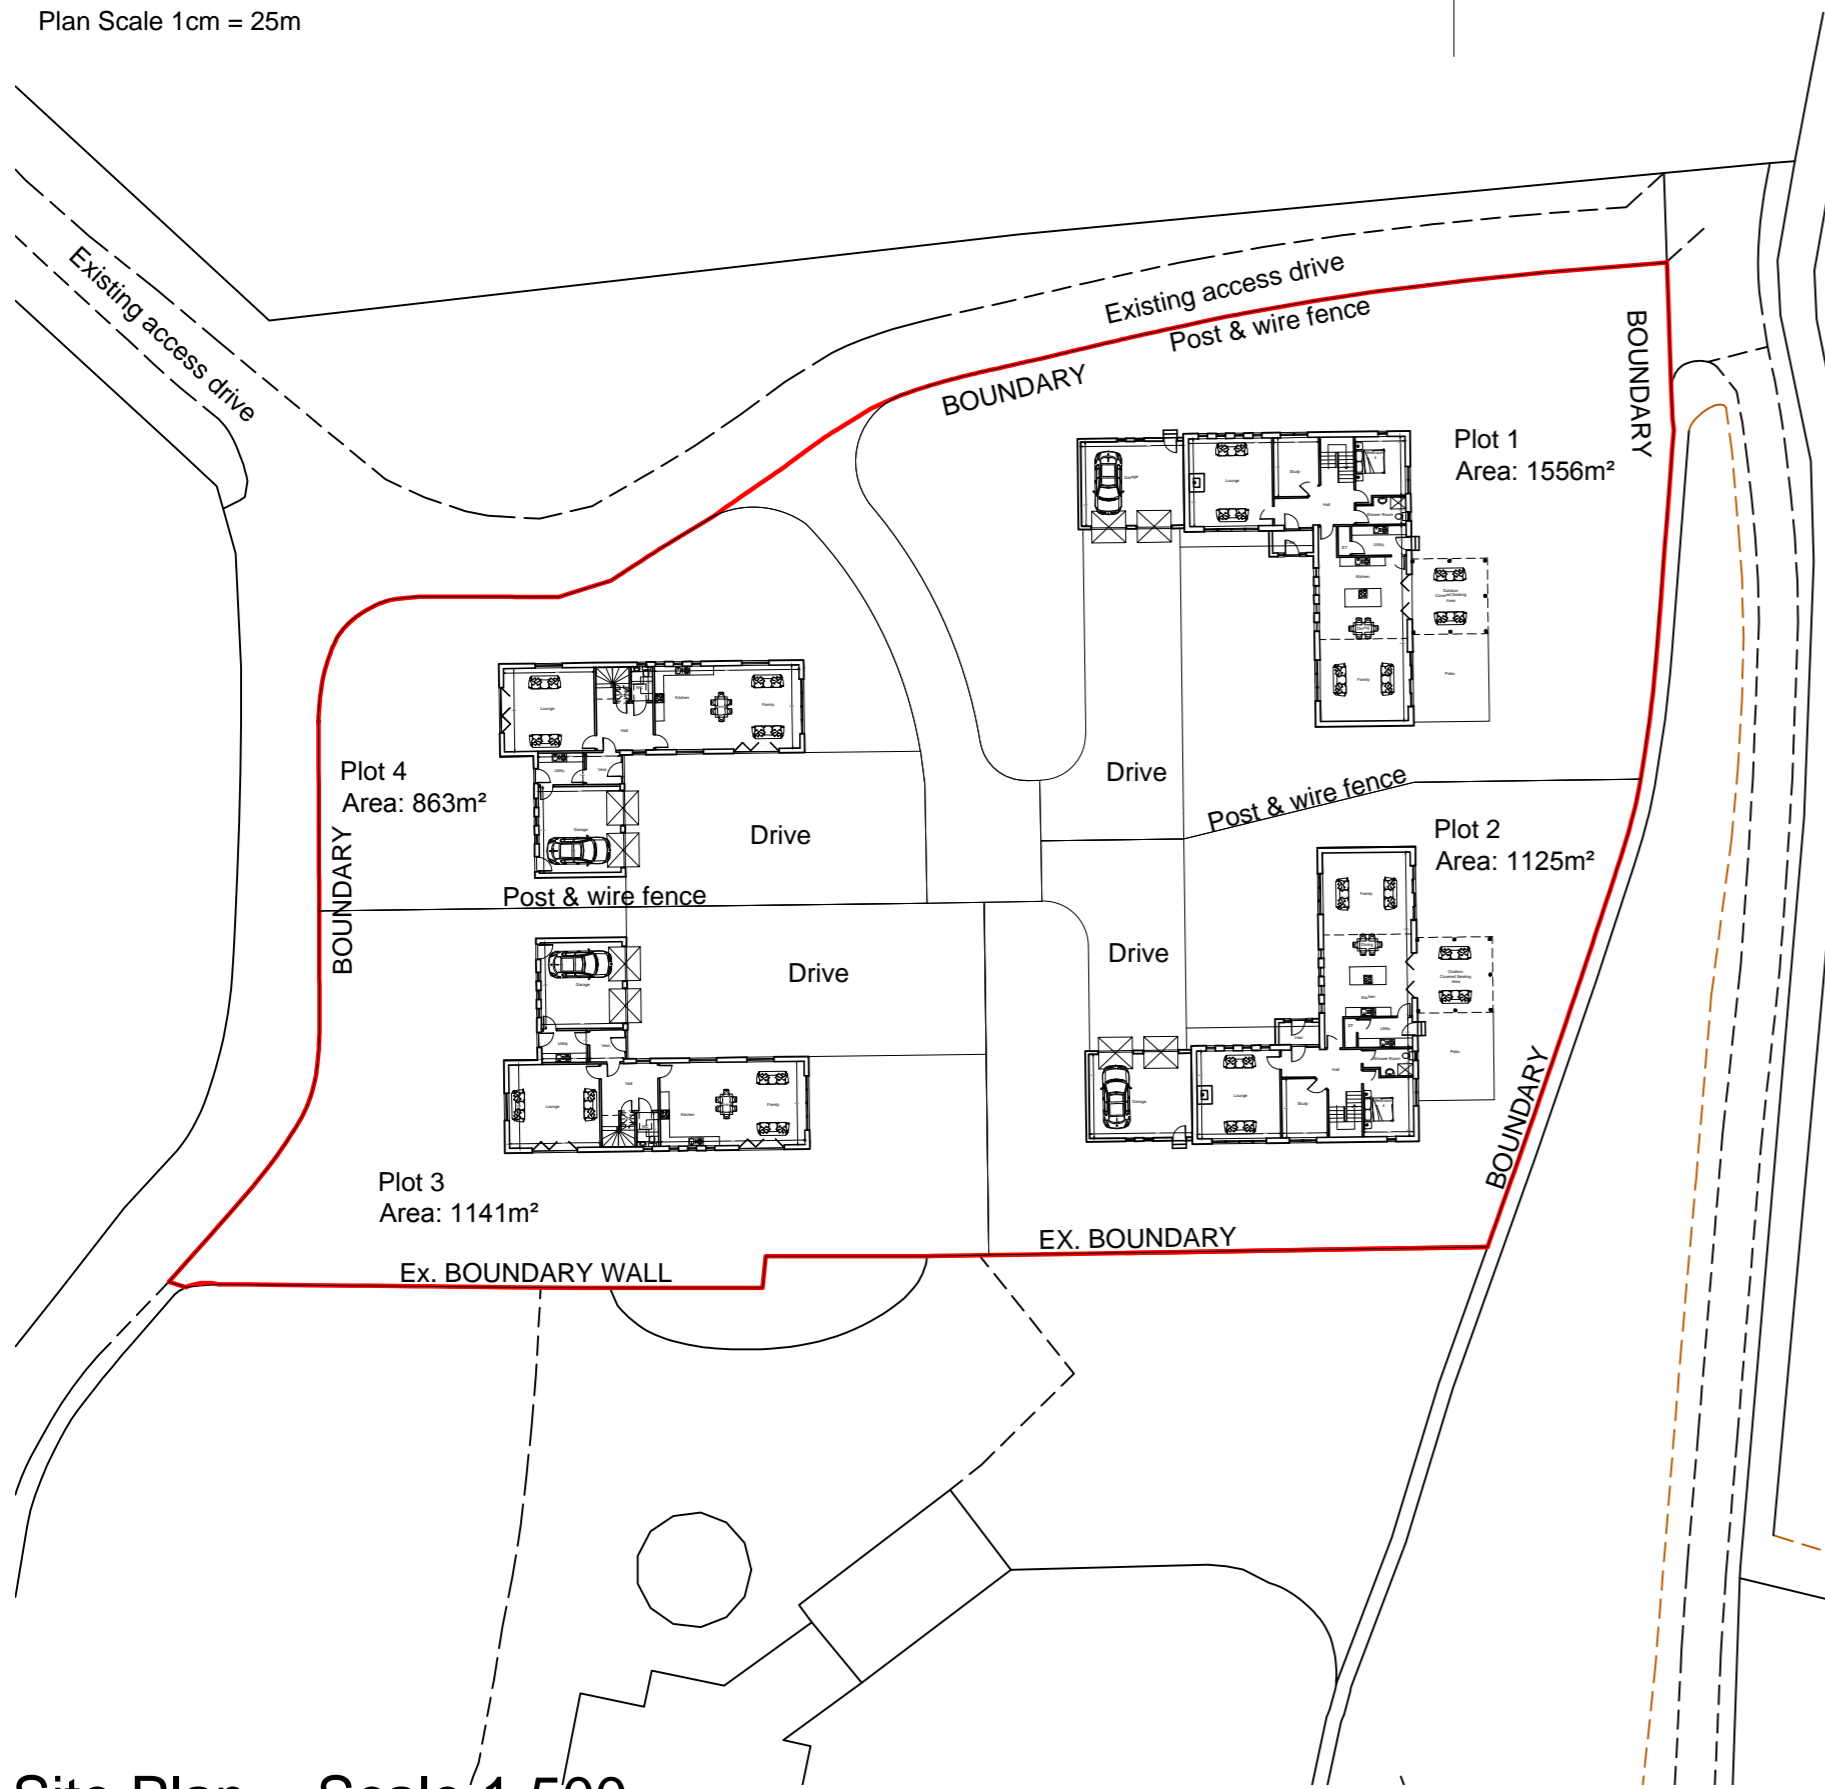


Location Plan - Scale 1:2500

 

Site Plan - Scale 1:500

 

Proposed 3D View looking South-East



Proposed 3D View looking South-West

Plot 1 + 2

Ground Floor Area: 180m²
 First Floor Area: 95m²
 Garage Area: 40m²

Plot 3 + 4

Ground Floor Area: 120m²
 First Floor Area: 130m²
 Garage Area: 30m²

| | |
|---|---------------|
| DO NOT SCALE FROM DRAWINGS | |
| <i>A. B. Roger & Young Ltd</i> Chartered Architect & Surveyors 9 Macgregor Street, Brechin Tel: 01356 622125 Fax: 622644 Email :- info@abrogerandyoung.com | |
| Job Title: Proposed Re-development of Brownfield Site to form 4 New House Plots at Redcastle Farm, Lunan, by Montrose For Mrs A Grieve | |
| Scale | Date |
| 1:500 & 1:2500 @A2 | February 2020 |
| Drawing Title | Drawn By |
| Site, Location & 3D Model | KF |
| Drawing No. | Checked By |
| 2020/RCF/01 | SWP |
| Revisions: A:- Images updated July 2020 JWW | |