




North Elevation - Scale 1.100




South Elevation - Scale 1.100

 



East Elevation - Scale 1.100

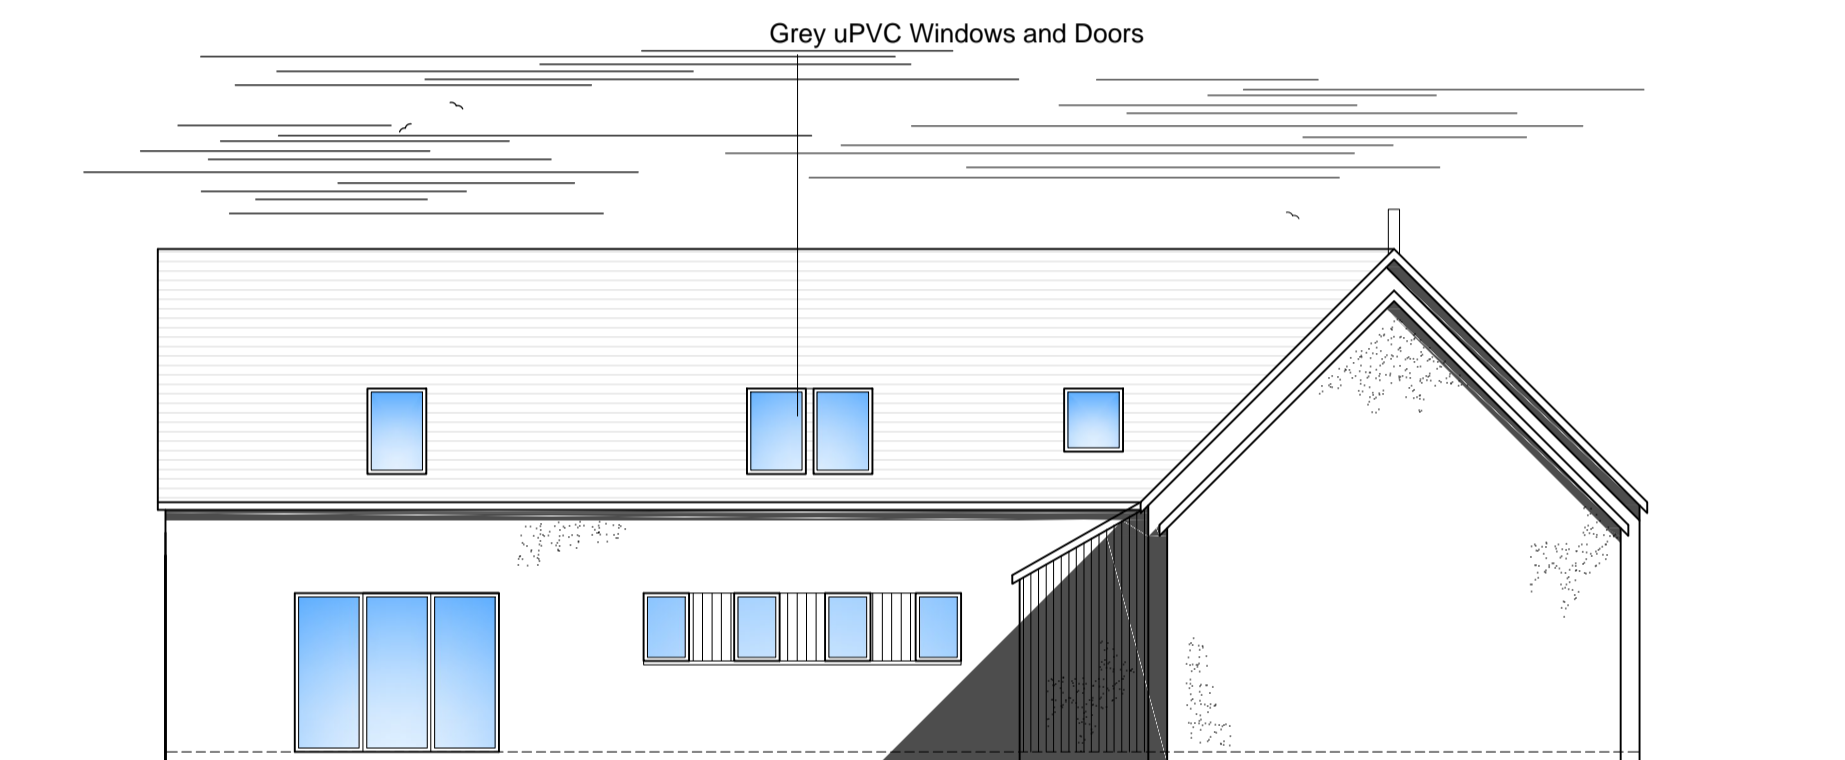 


West Elevation - Scale 1.100

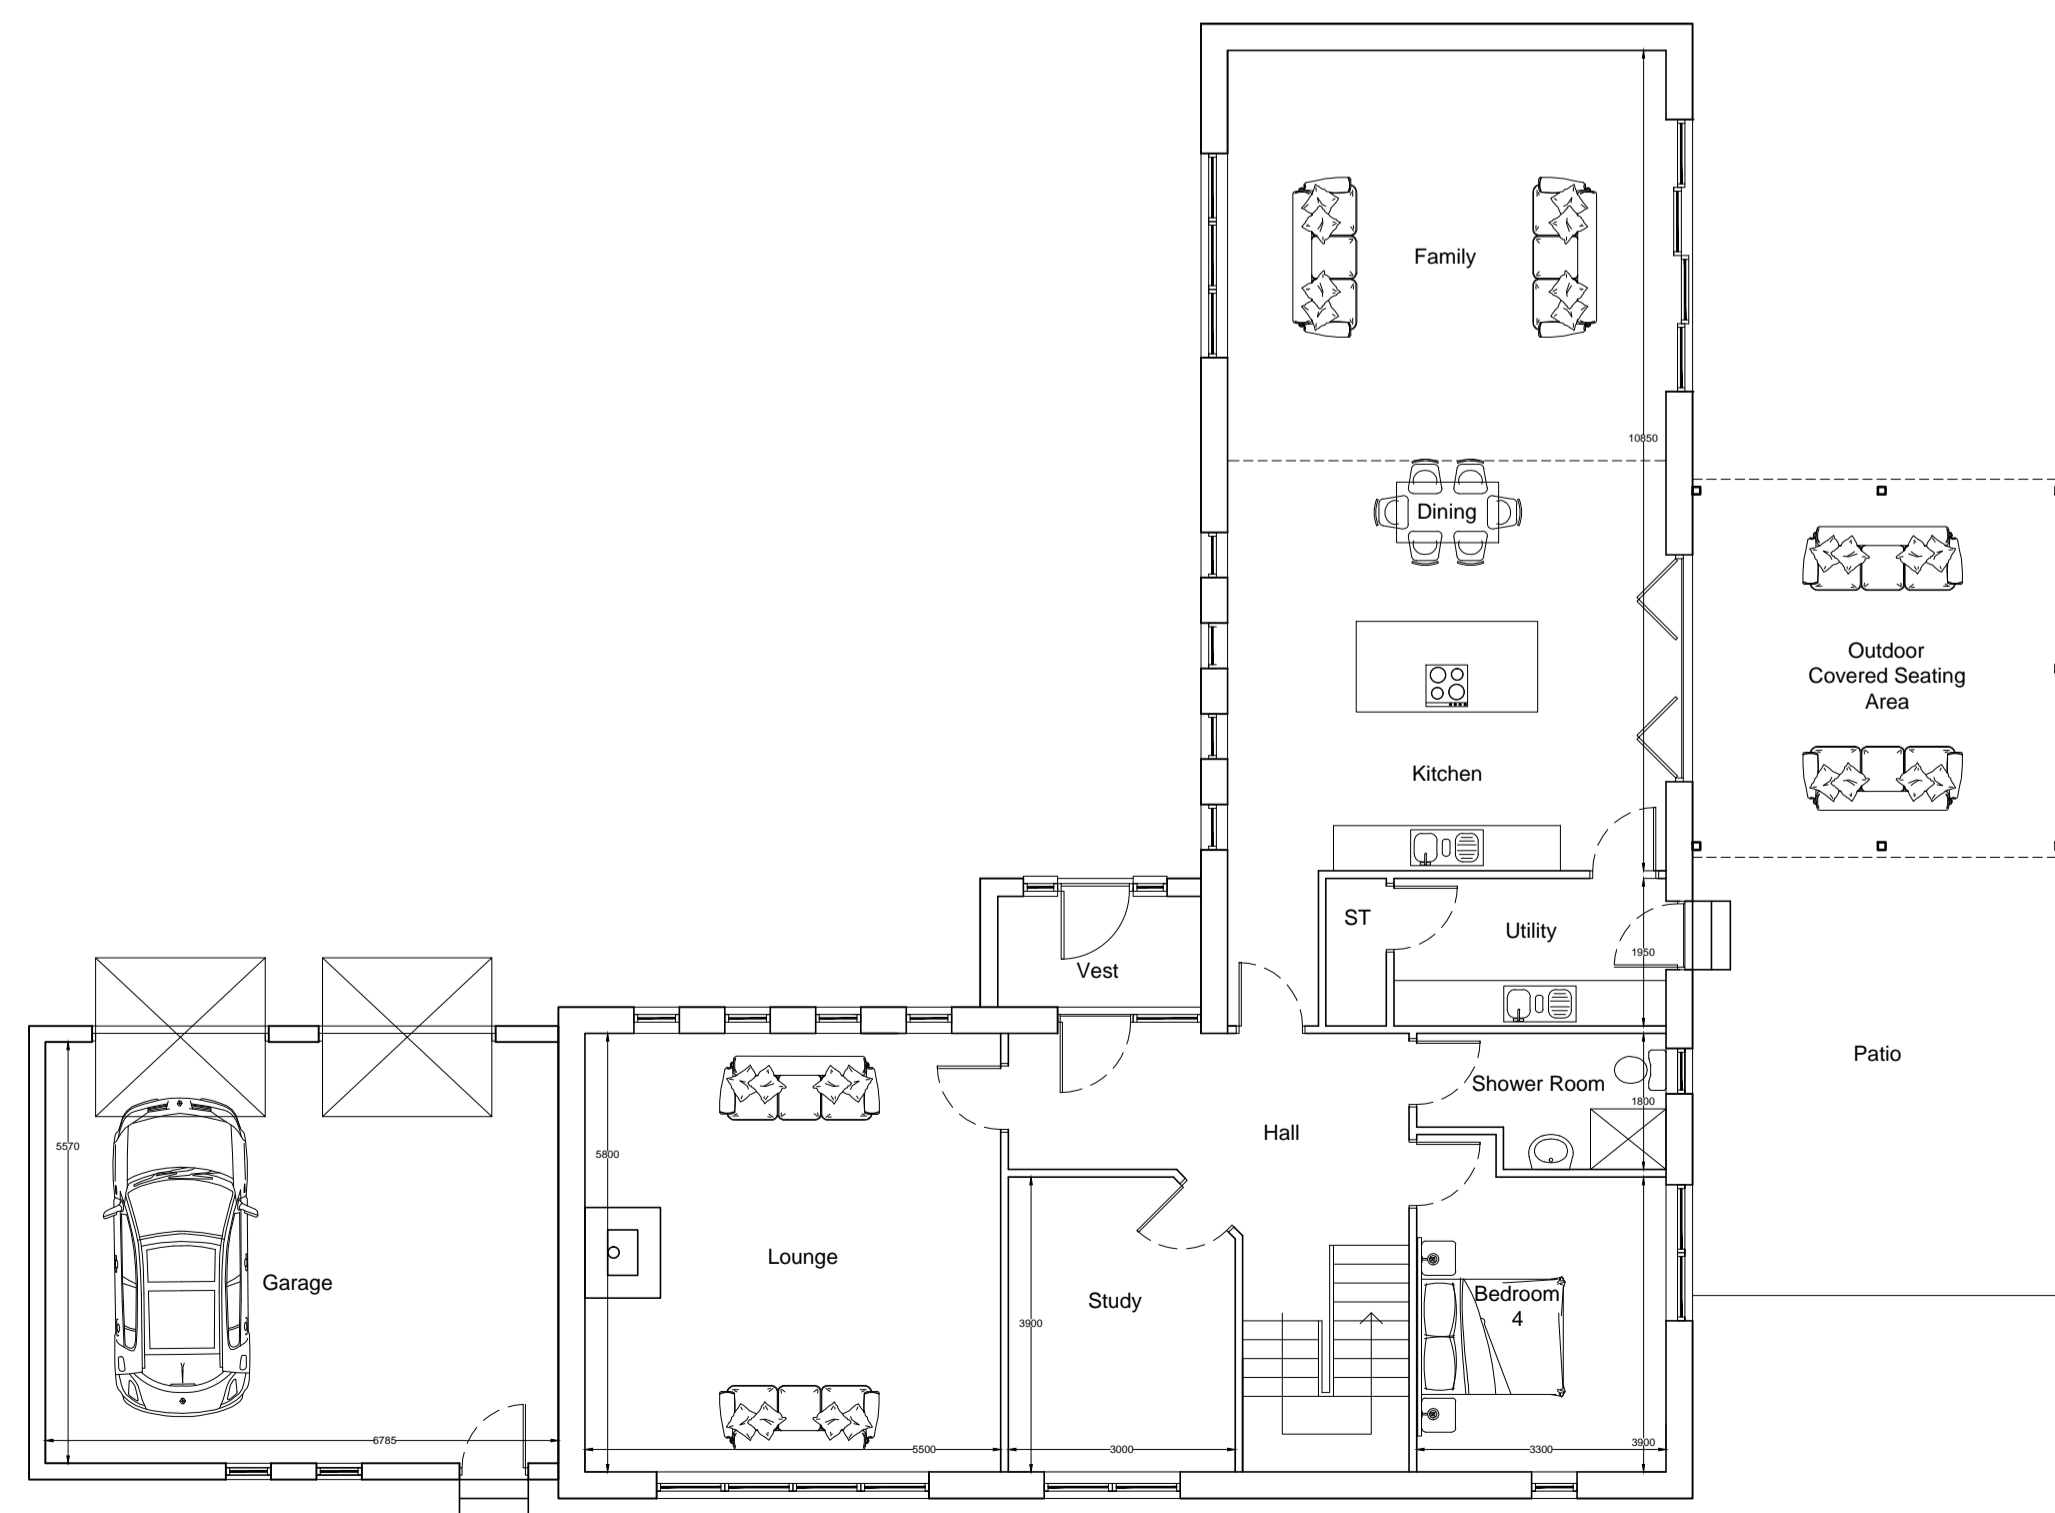

Ground Floor Plan - Scale 1.100

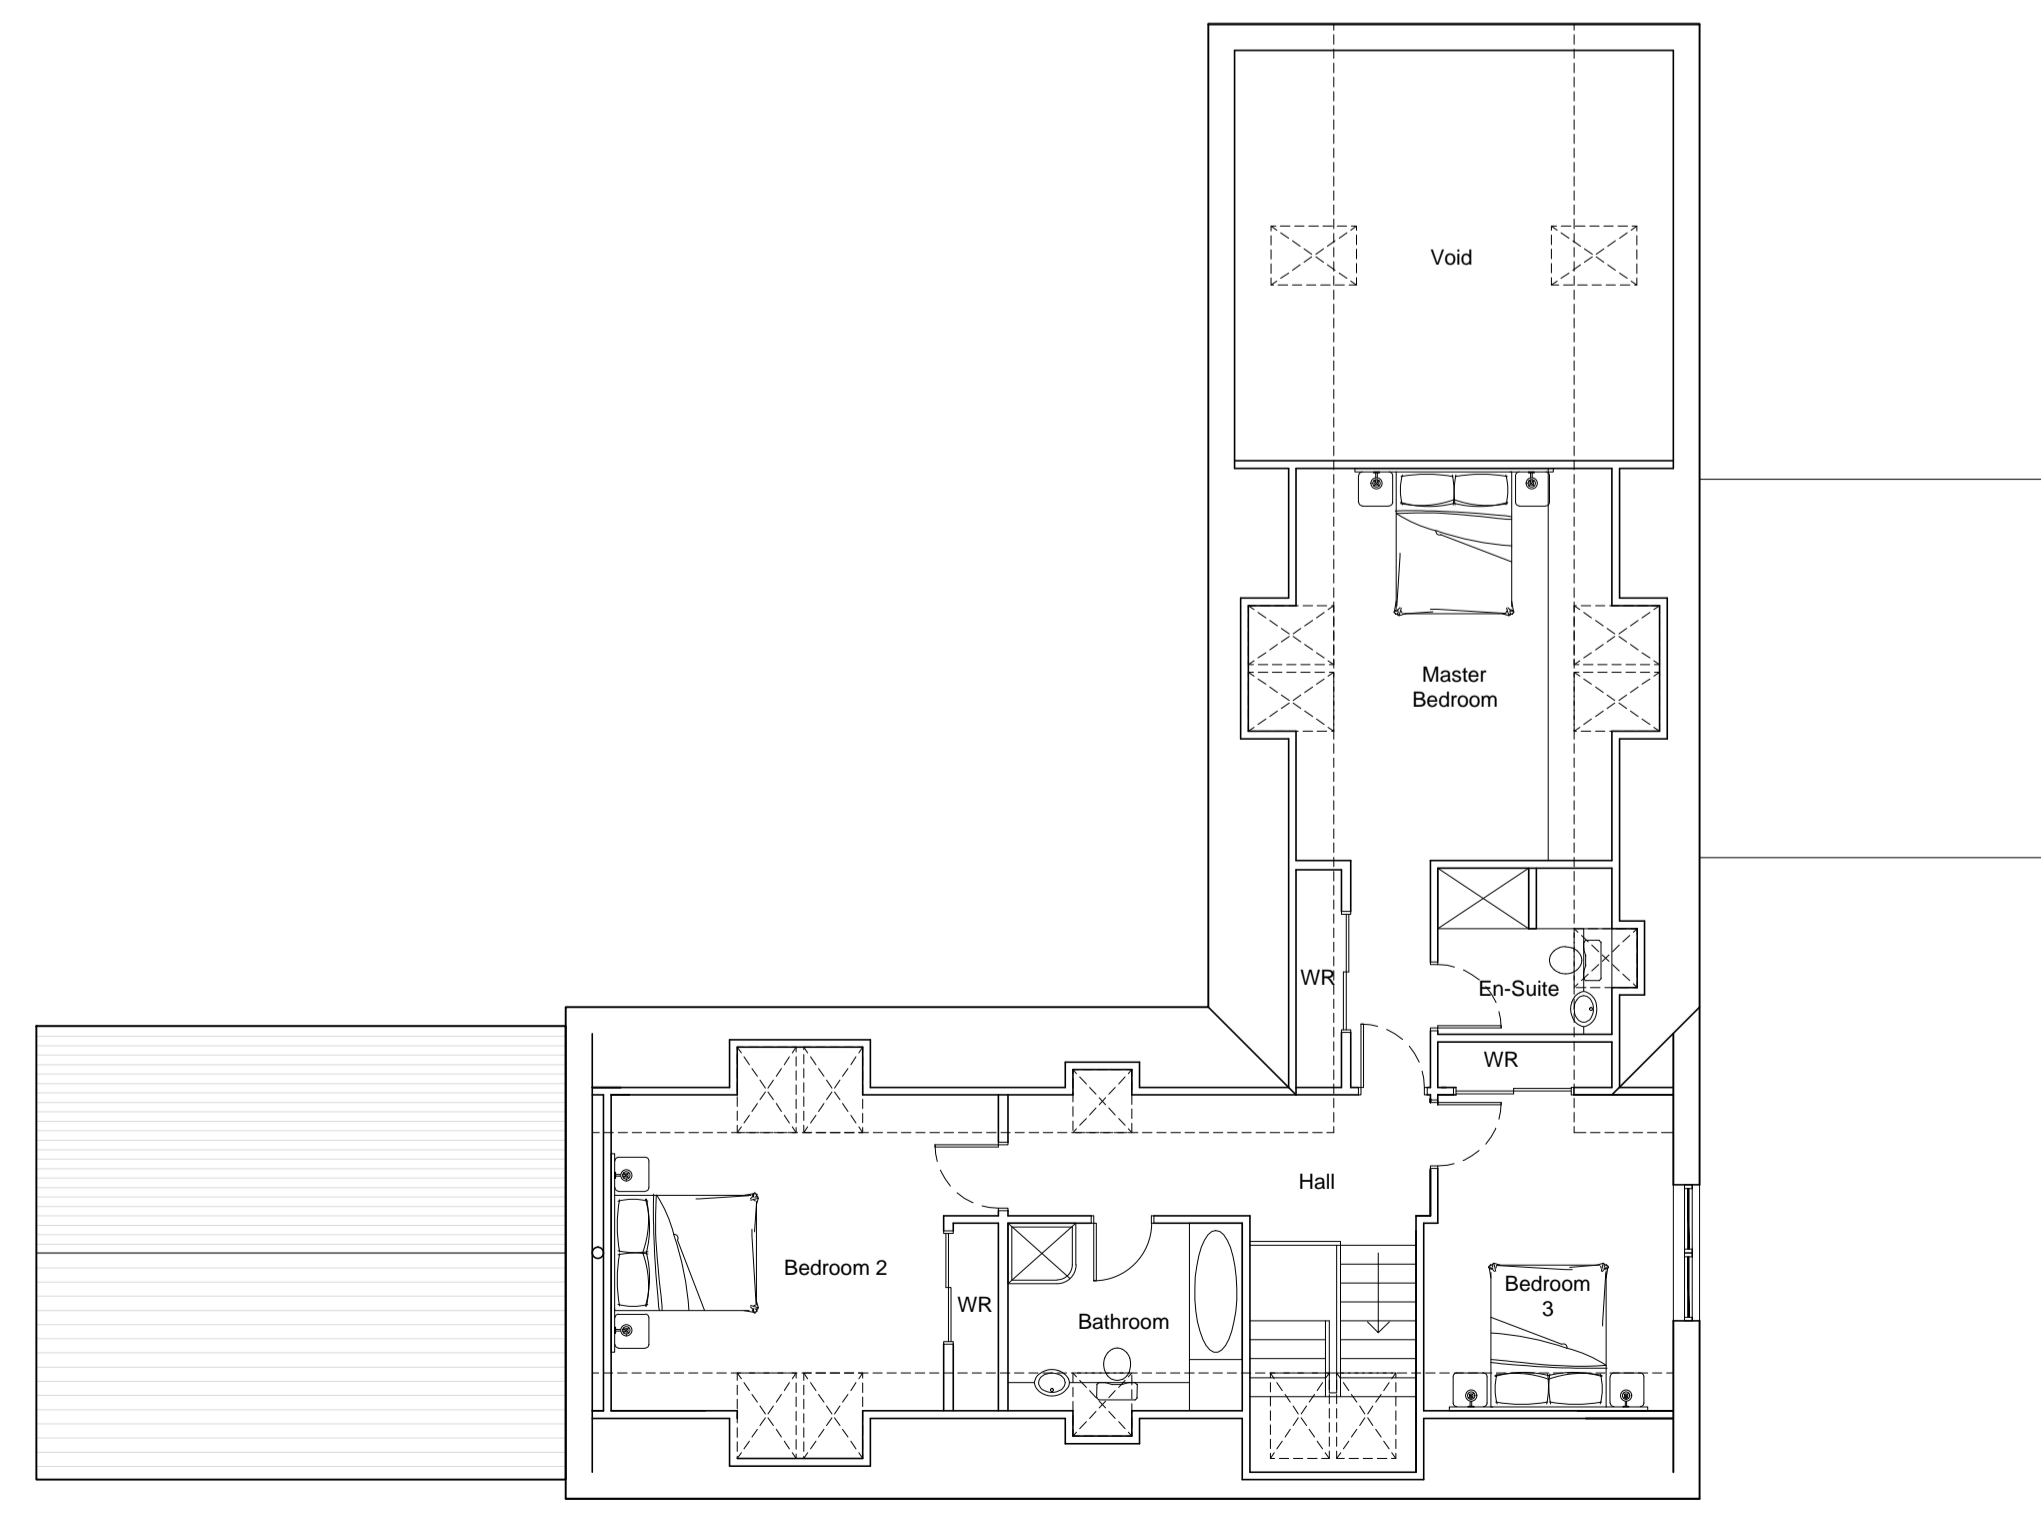 

First Floor Plan - Scale 1.100

 

| | |
|---|---------------|
| DO NOT SCALE FROM DRAWINGS | |
| A.B. Roger & Young Ltd Chartered Architect & Surveyors 9 Macgregor Street, Brechin Tel: 01356 622125 Fax: 622644 Email: info@abrogerandyoung.com | |
| Job Title: Proposed Re-development of Brownfield Site to form 4 New House Plots at Redcastle Farm, Lunan, by Montrose For Mrs A Grieve | |
| Scale | Date |
| 1:50 @A1 | February 2020 |
| Drawing Title | Drawn By |
| Plot 2 Plans & Elevations | KF |
| Drawing No. | Checked By |
| 2020/RCF/03B | SWP |
| Revisions: A - Planning Alterations - 07/05/20 B - Elevations altered - 28/05/20 | |
| <small>Drawn Copyright and Database Right All Rights Reserved Ordnance Survey Licence no. LG0171</small> | |