

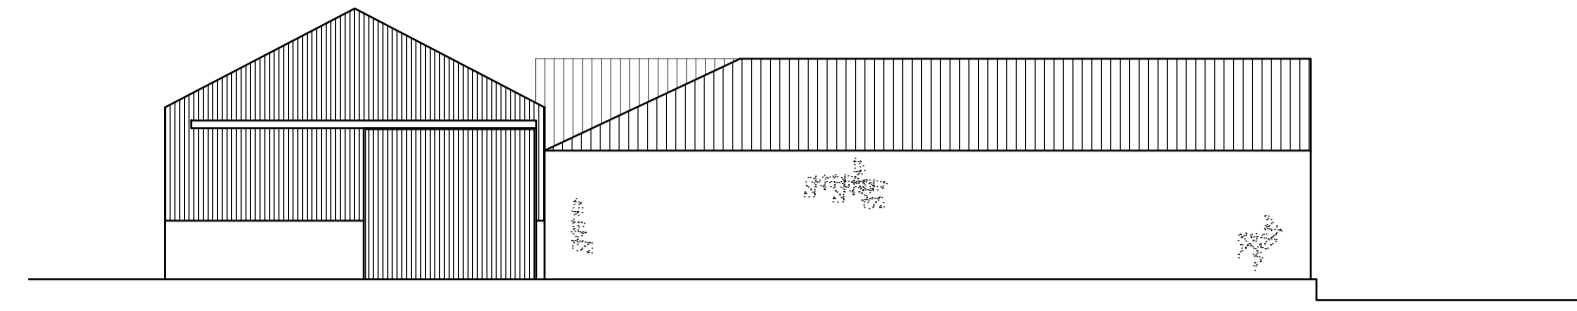



West Elevation - Scale 1.200

 


North Elevation - Scale 1.200

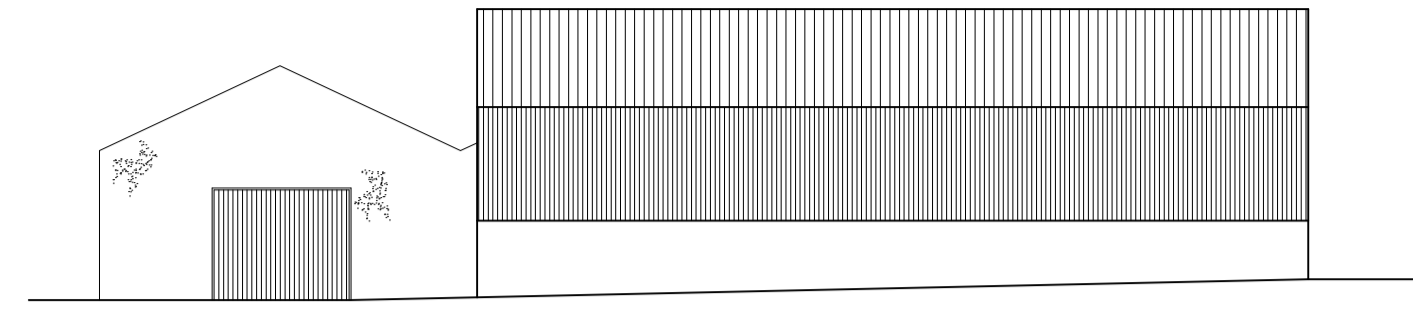



East Elevation - Scale 1.200

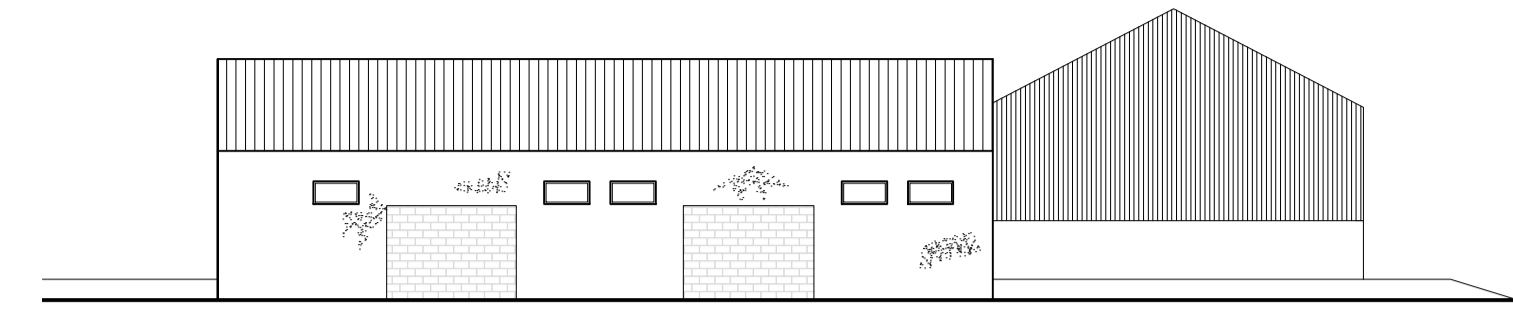


South Elevation - Scale 1.200

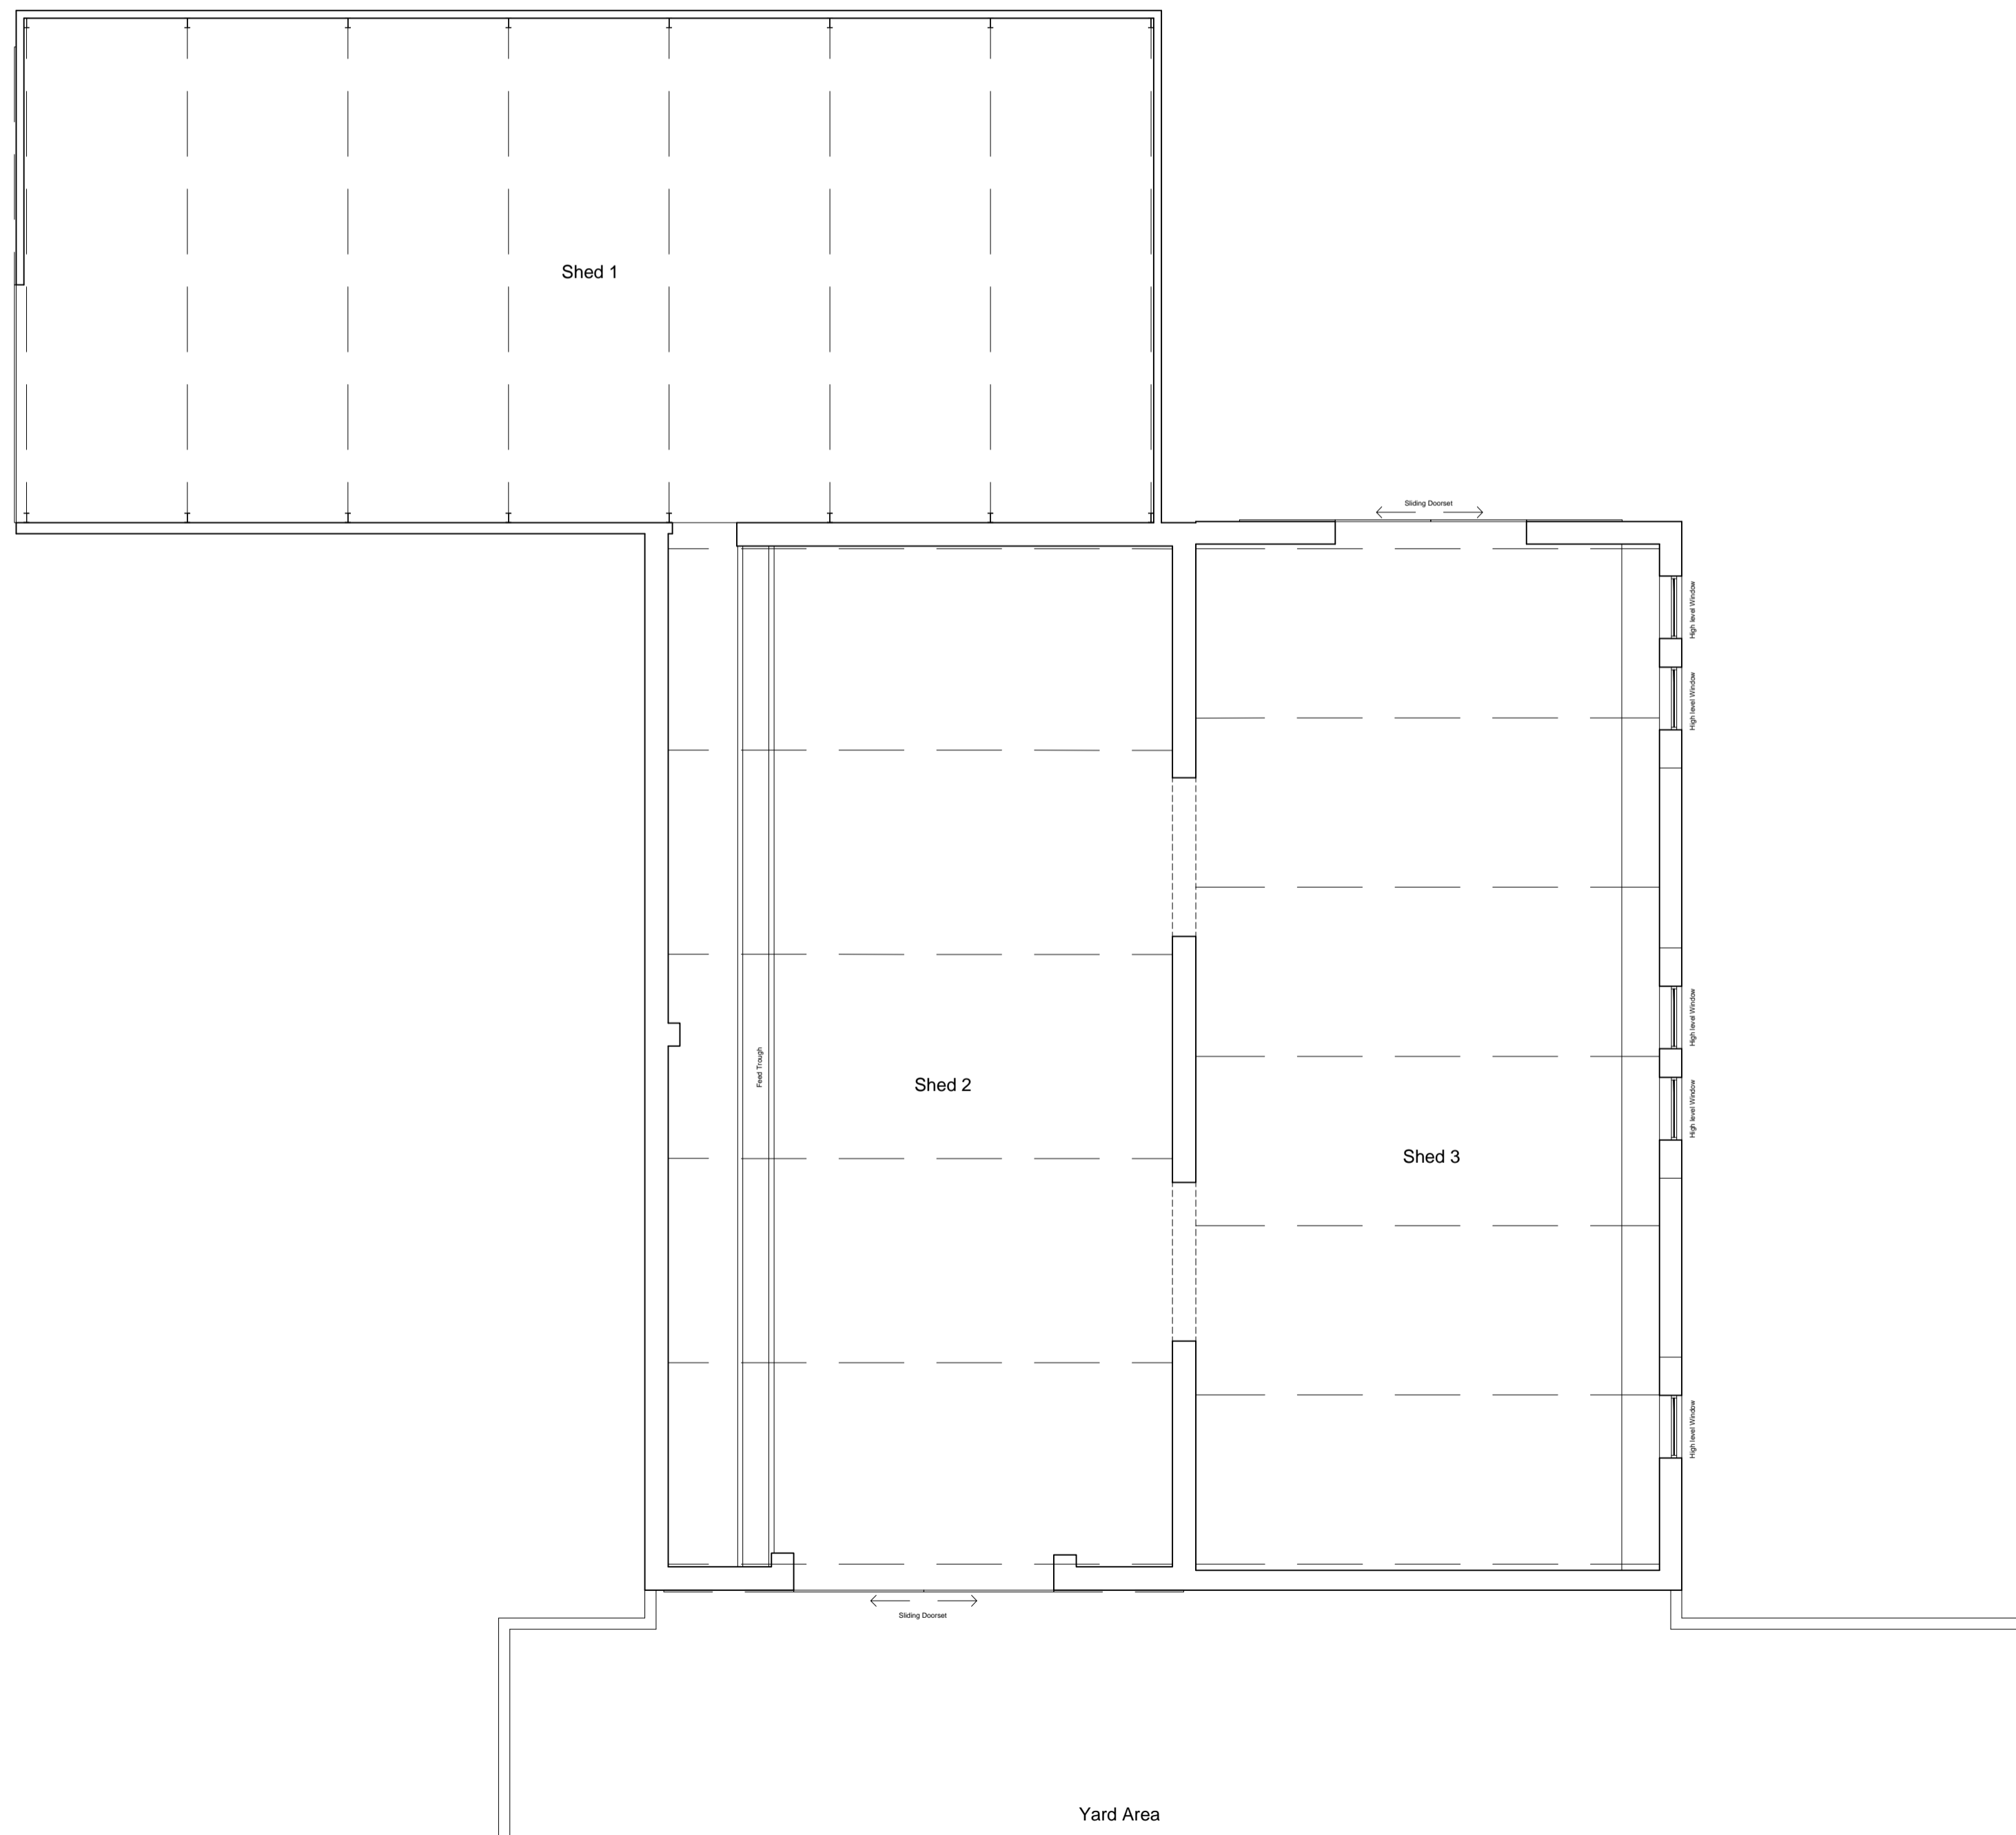


Floor Plan - Scale 1.100

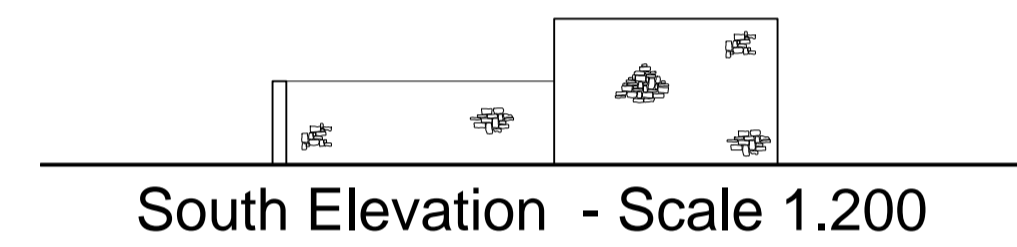 



South Elevation - Scale 1.200

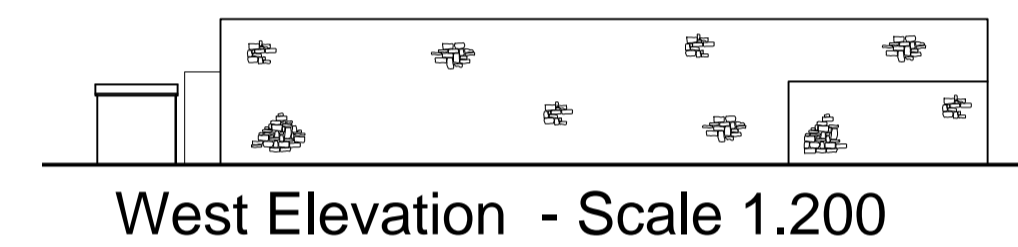


West Elevation - Scale 1.200

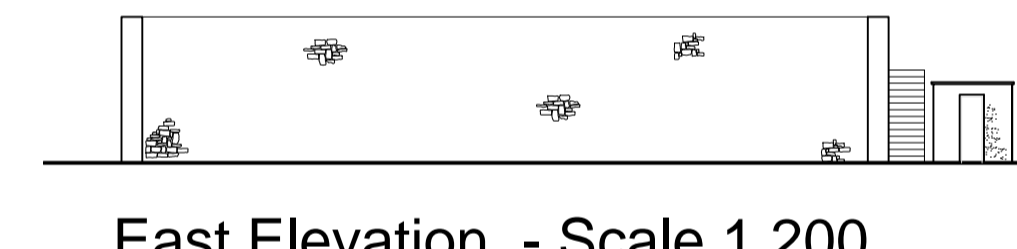


East Elevation - Scale 1.200

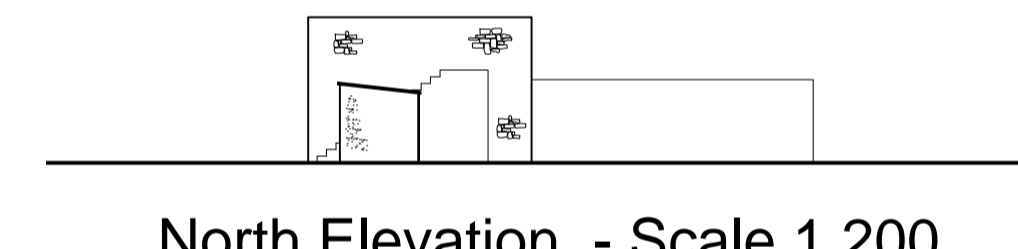 

North Elevation - Scale 1.200

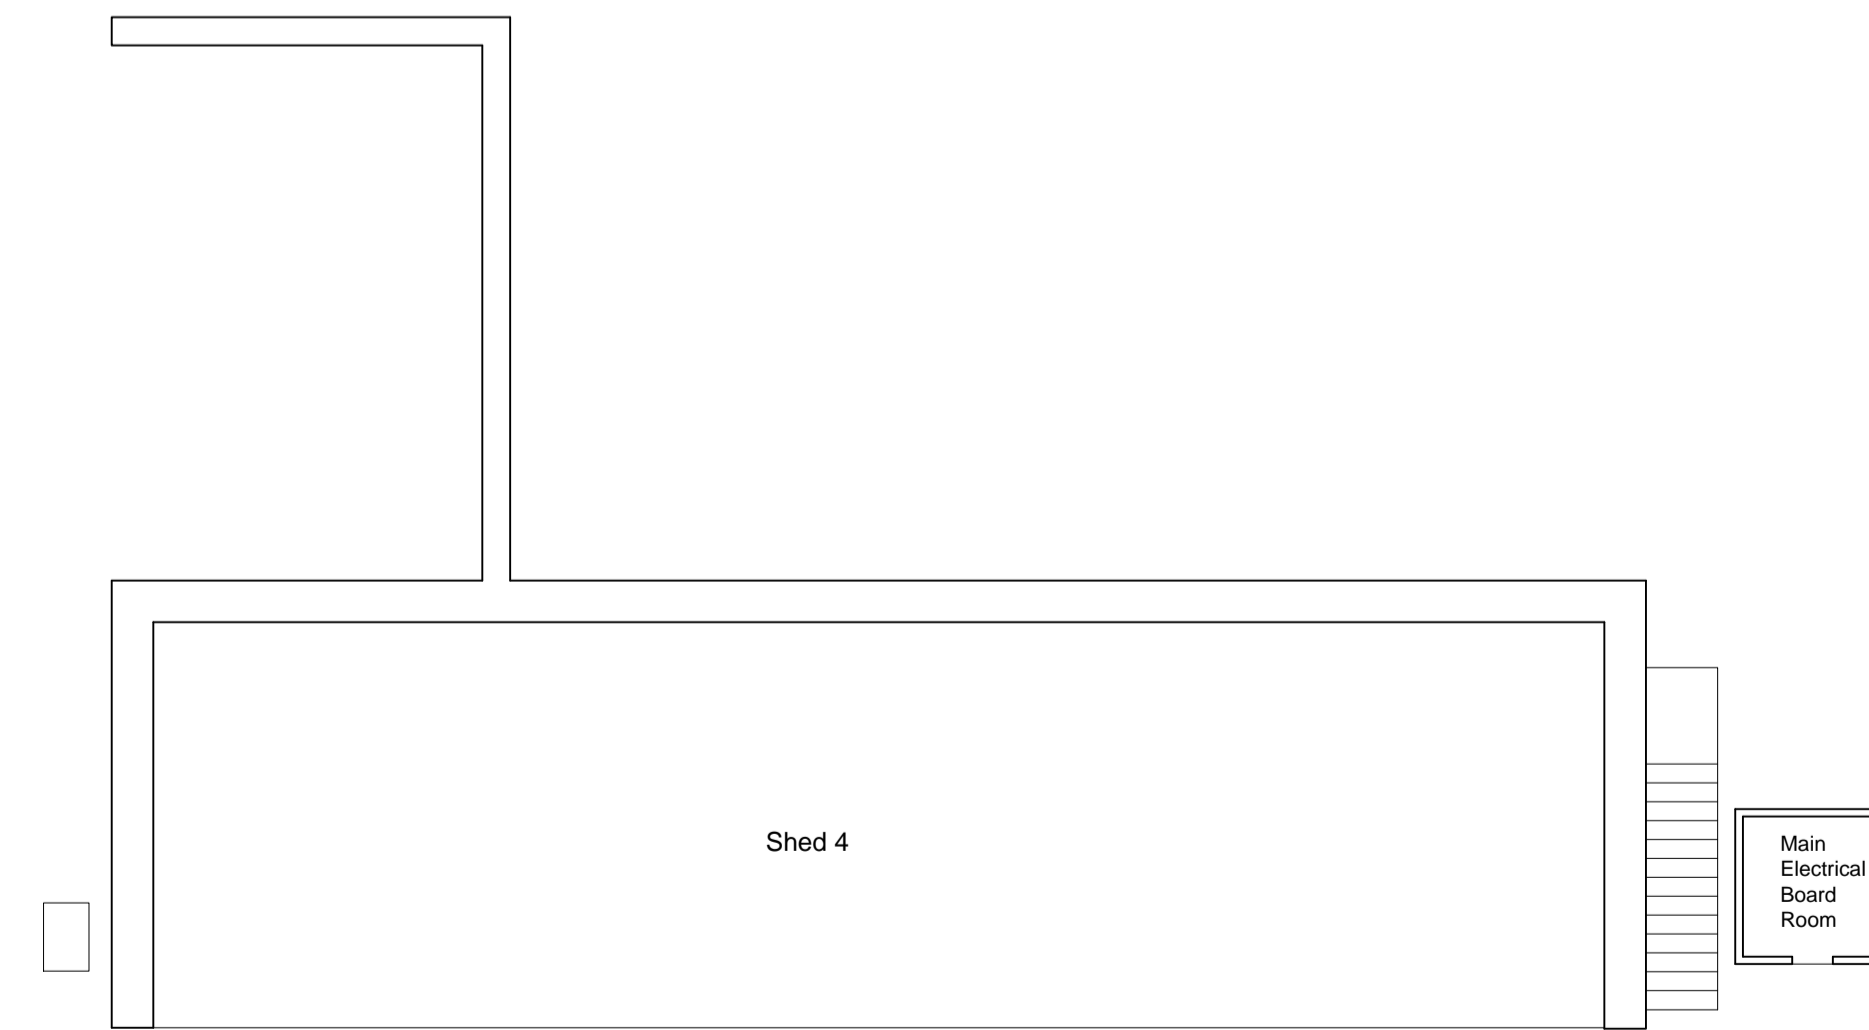

Floor Plan - Scale 1.100

 

DO NOT SCALE FROM DRAWINGS	
A.B. Roger & Young Ltd Chartered Architect & Surveyors 9 Macgregor Street, Brechin Tel: 01356 622125 Fax: 622644 Email: info@abrogerandyoung.com	
Job Title: Proposed Re-development of Brownfield Site to form 4 New House Plots at Redcastle Farm, Lunan, by Montrose For Mrs A Grieve	
Scale 1:100 & 1:200 @A1	Date April 2020
Drawing Title Existing	Drawn By KF
Drawing No. 2020/RCF/07	Checked By SWP
Revisions:	

Client: Copyright and Database Right
All Rights Reserved Ordnance Survey Licence no. LG9171