




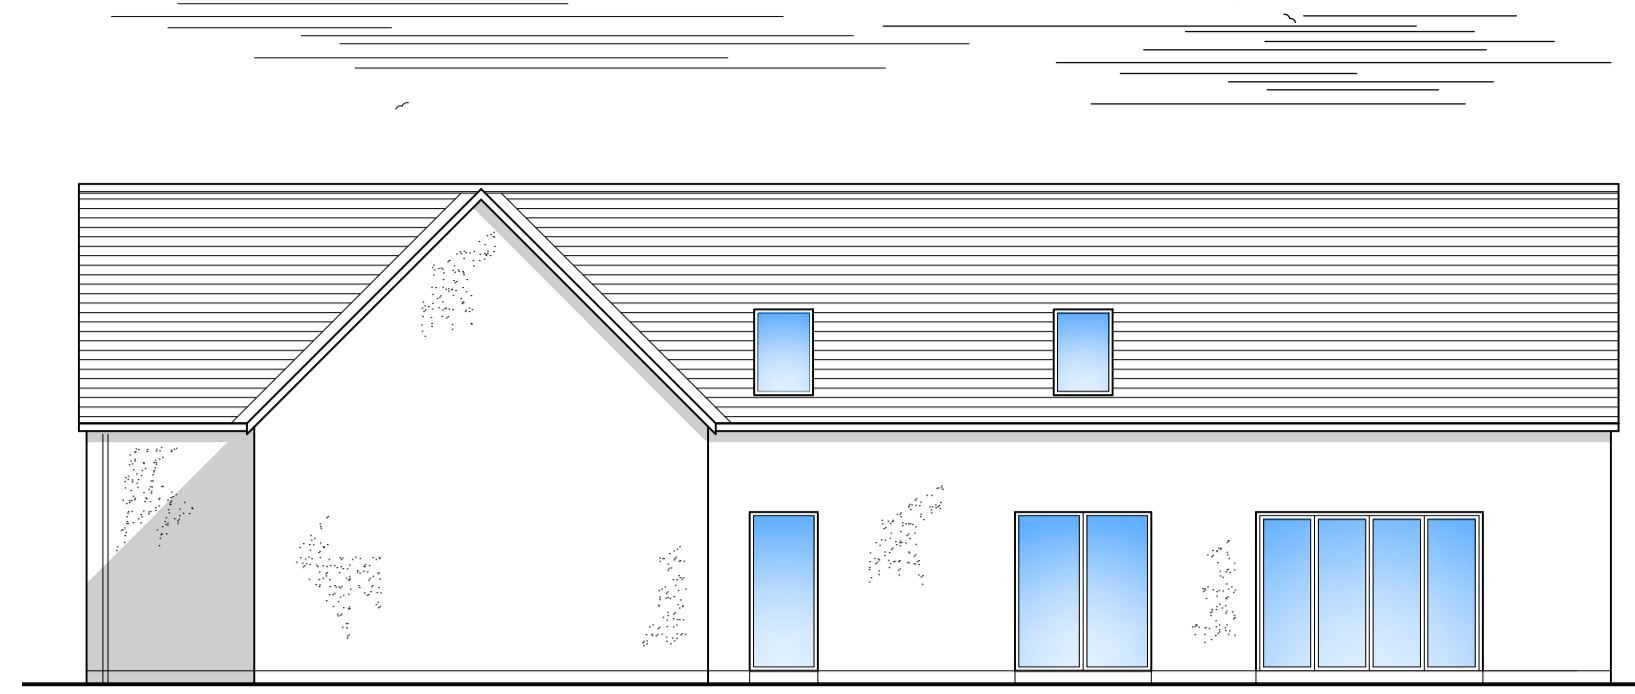


East Elevation - Scale 1.100

 


South Elevation - Scale 1.100

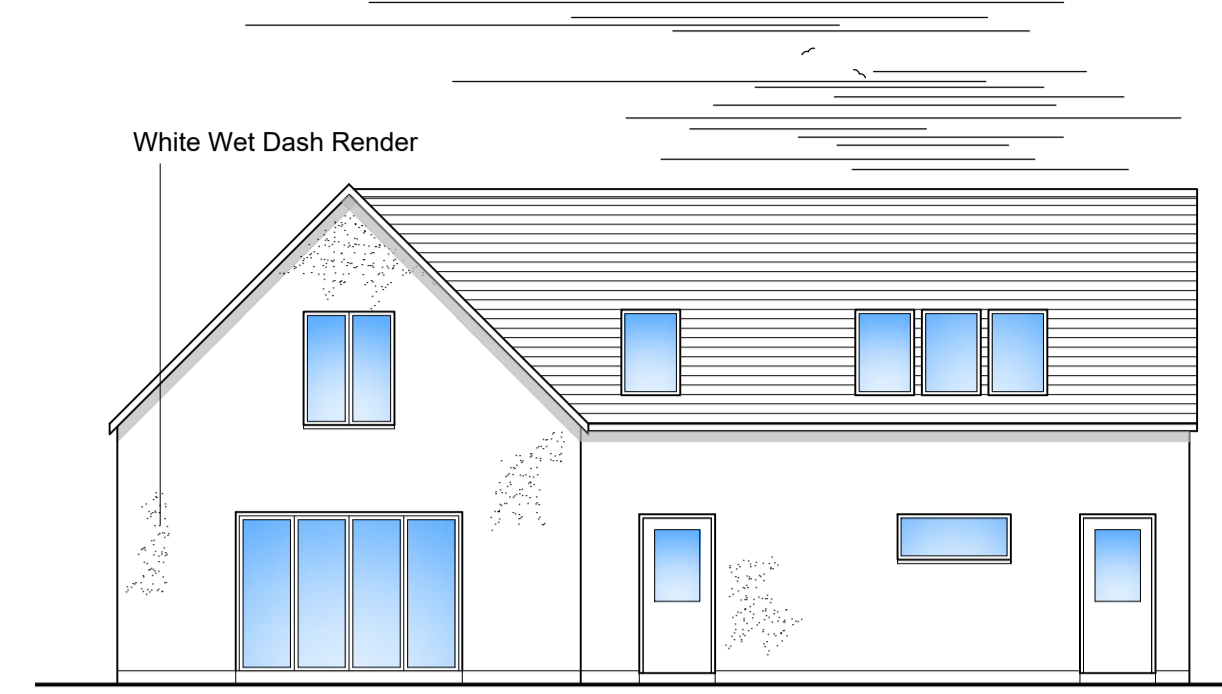



West Elevation - Scale 1.100

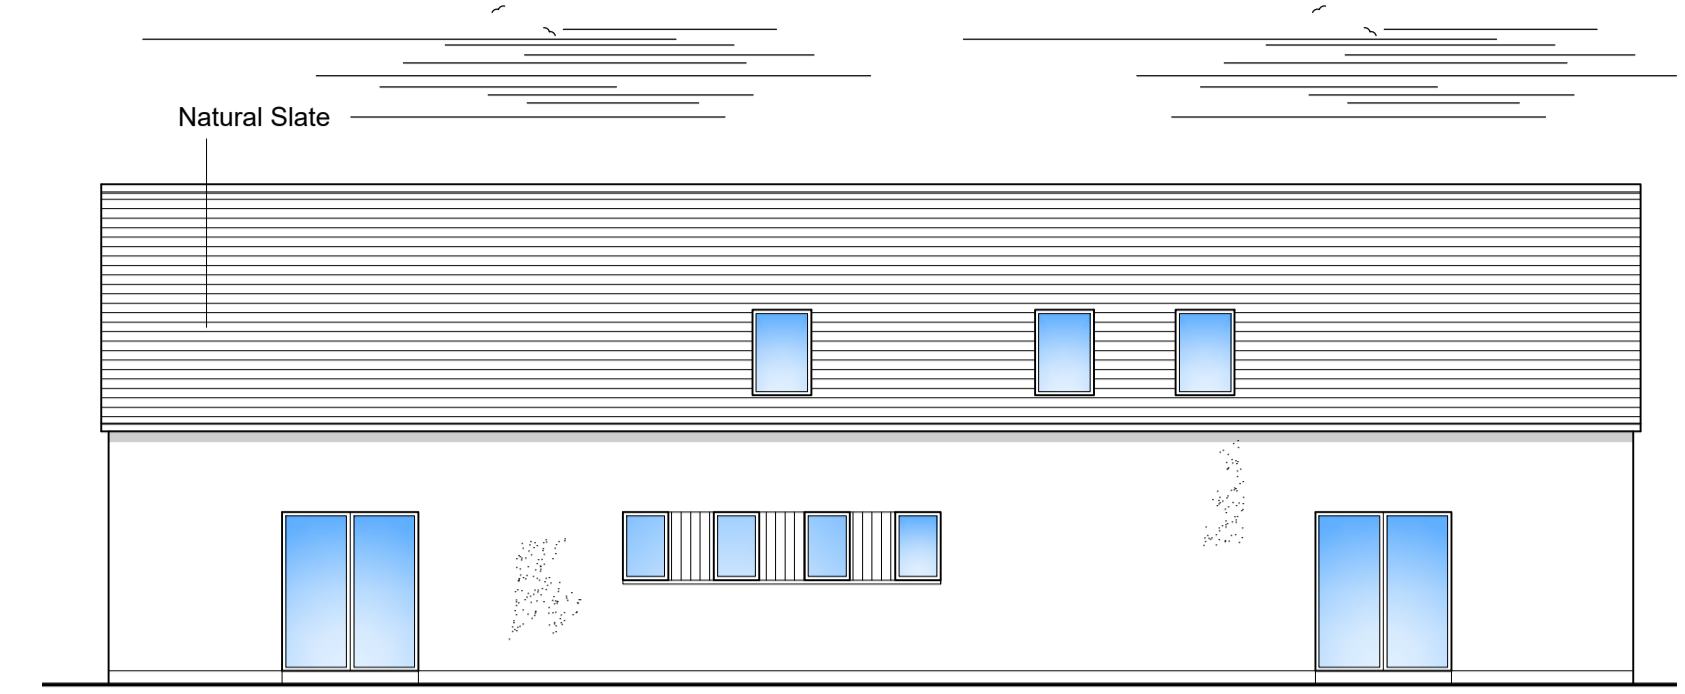

North Elevation - Scale 1.100

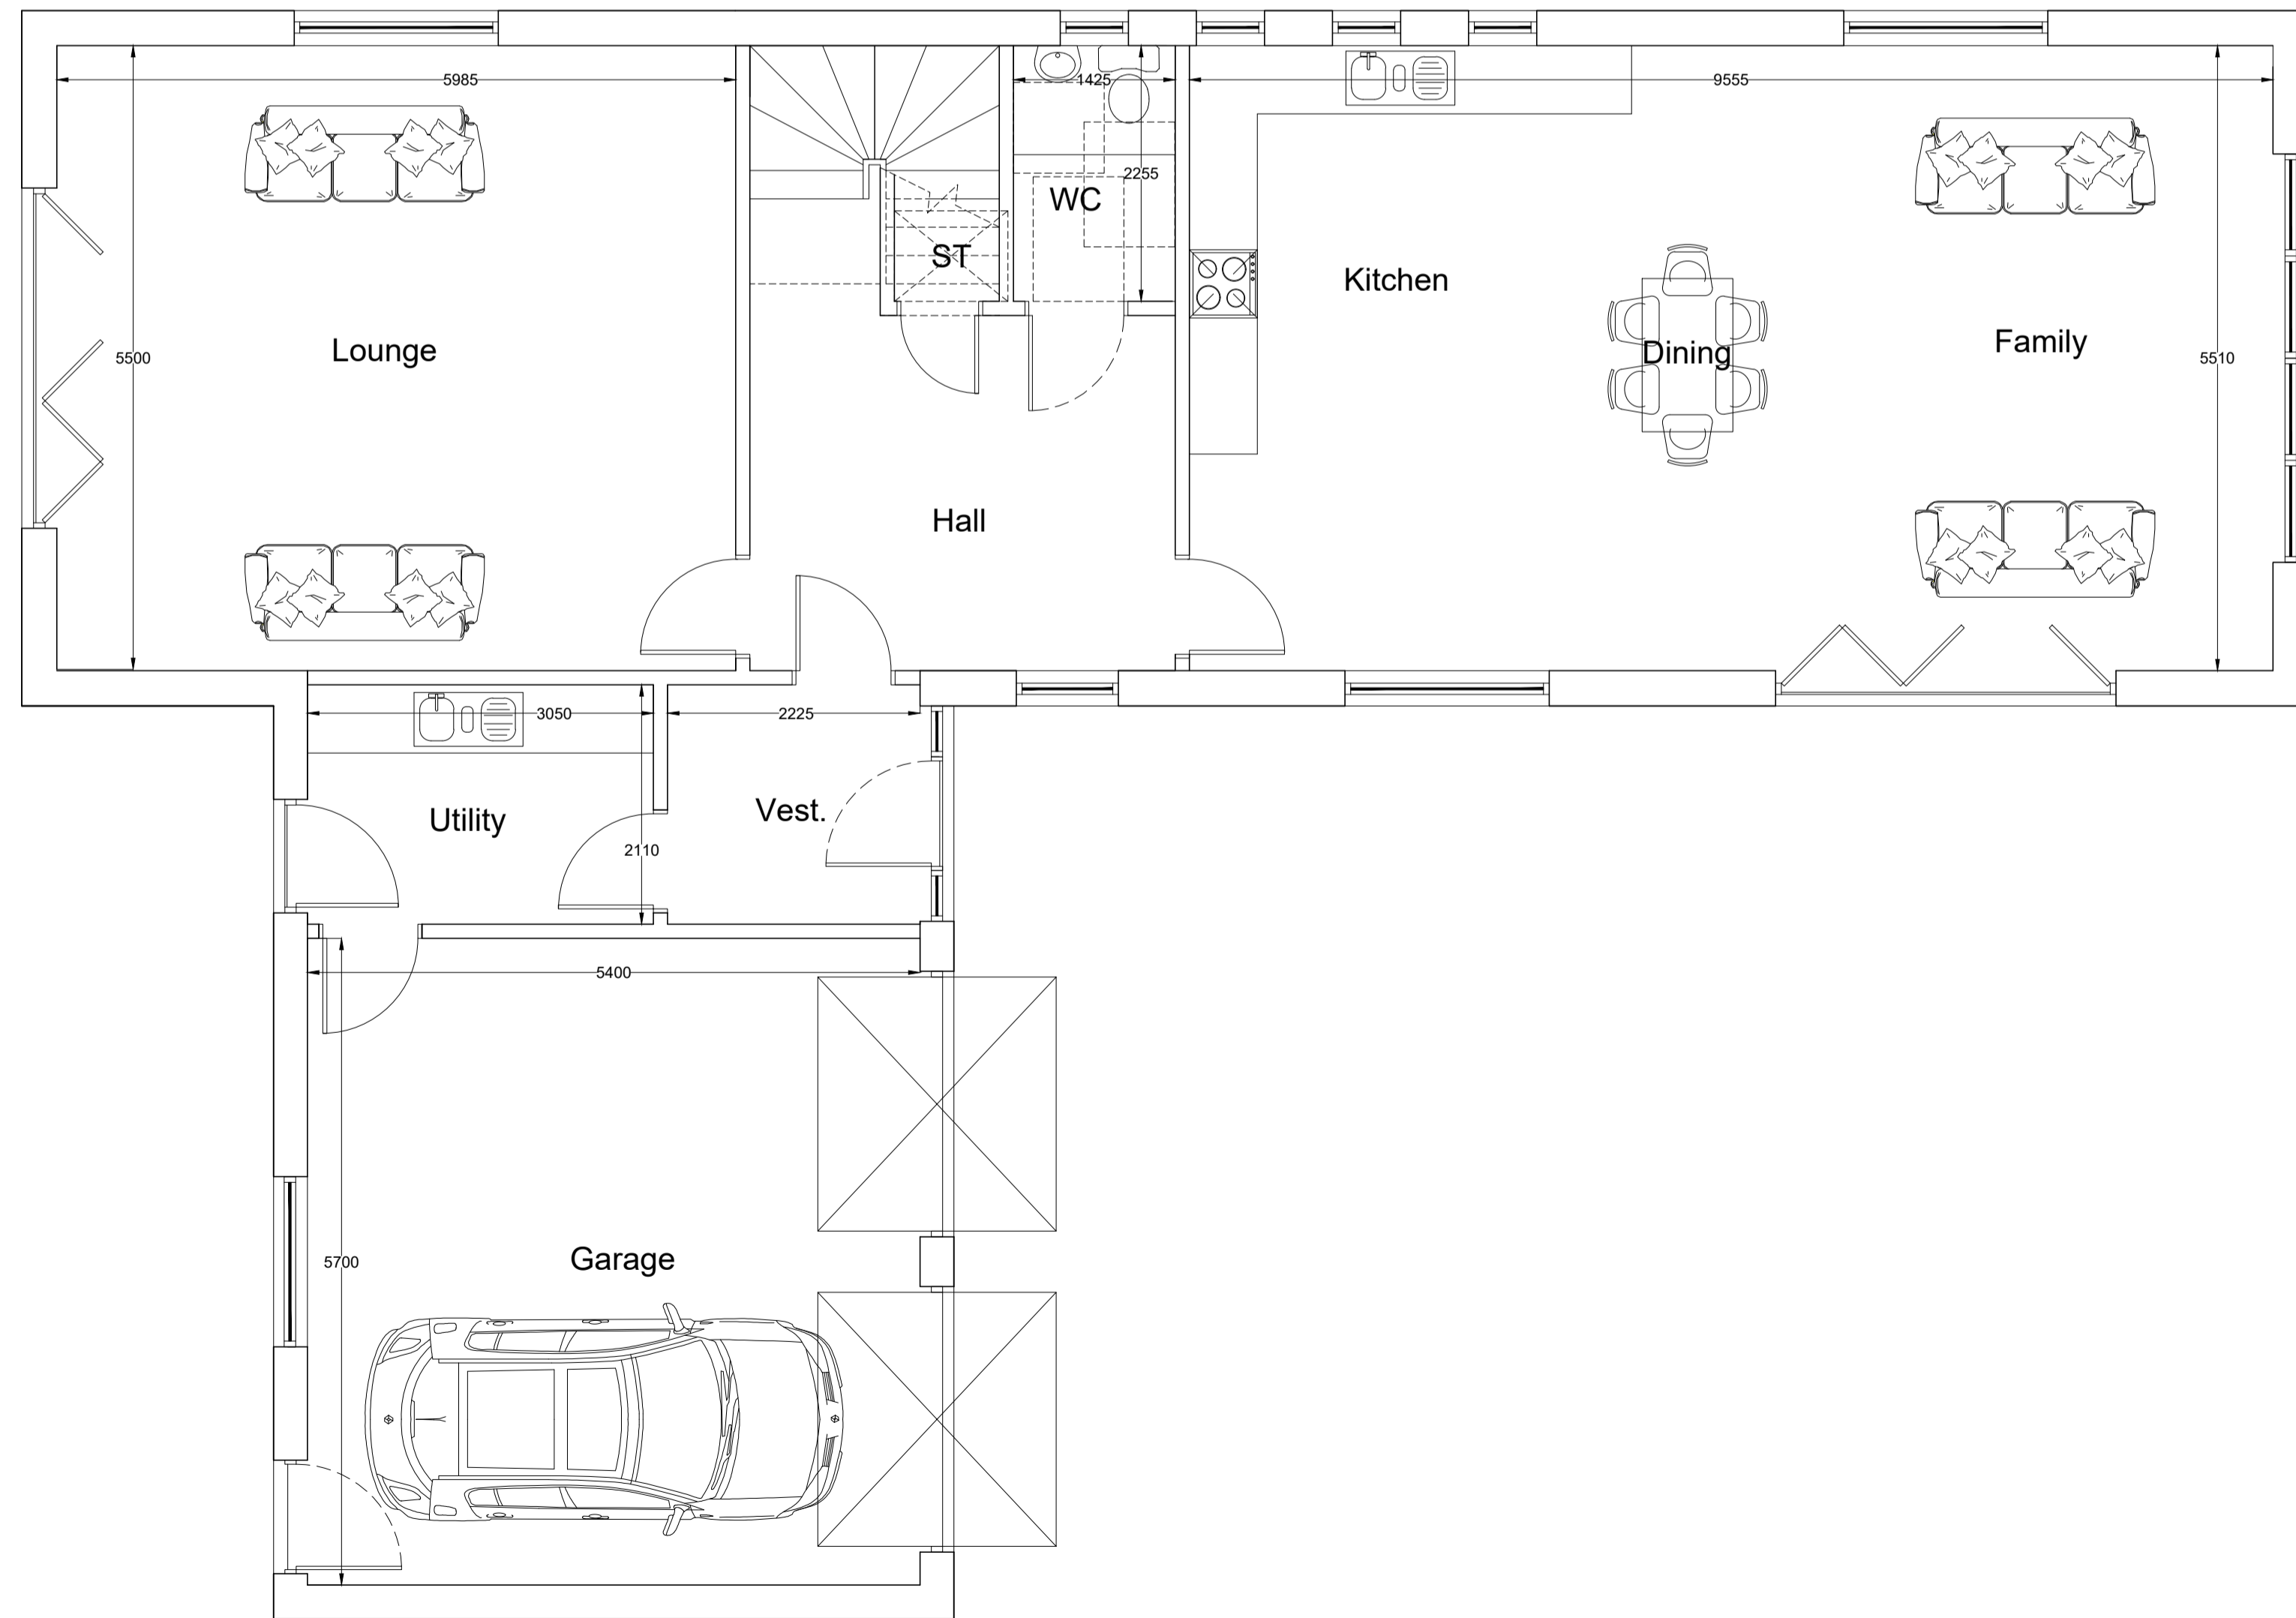

Ground Floor Plan - Scale 1.50

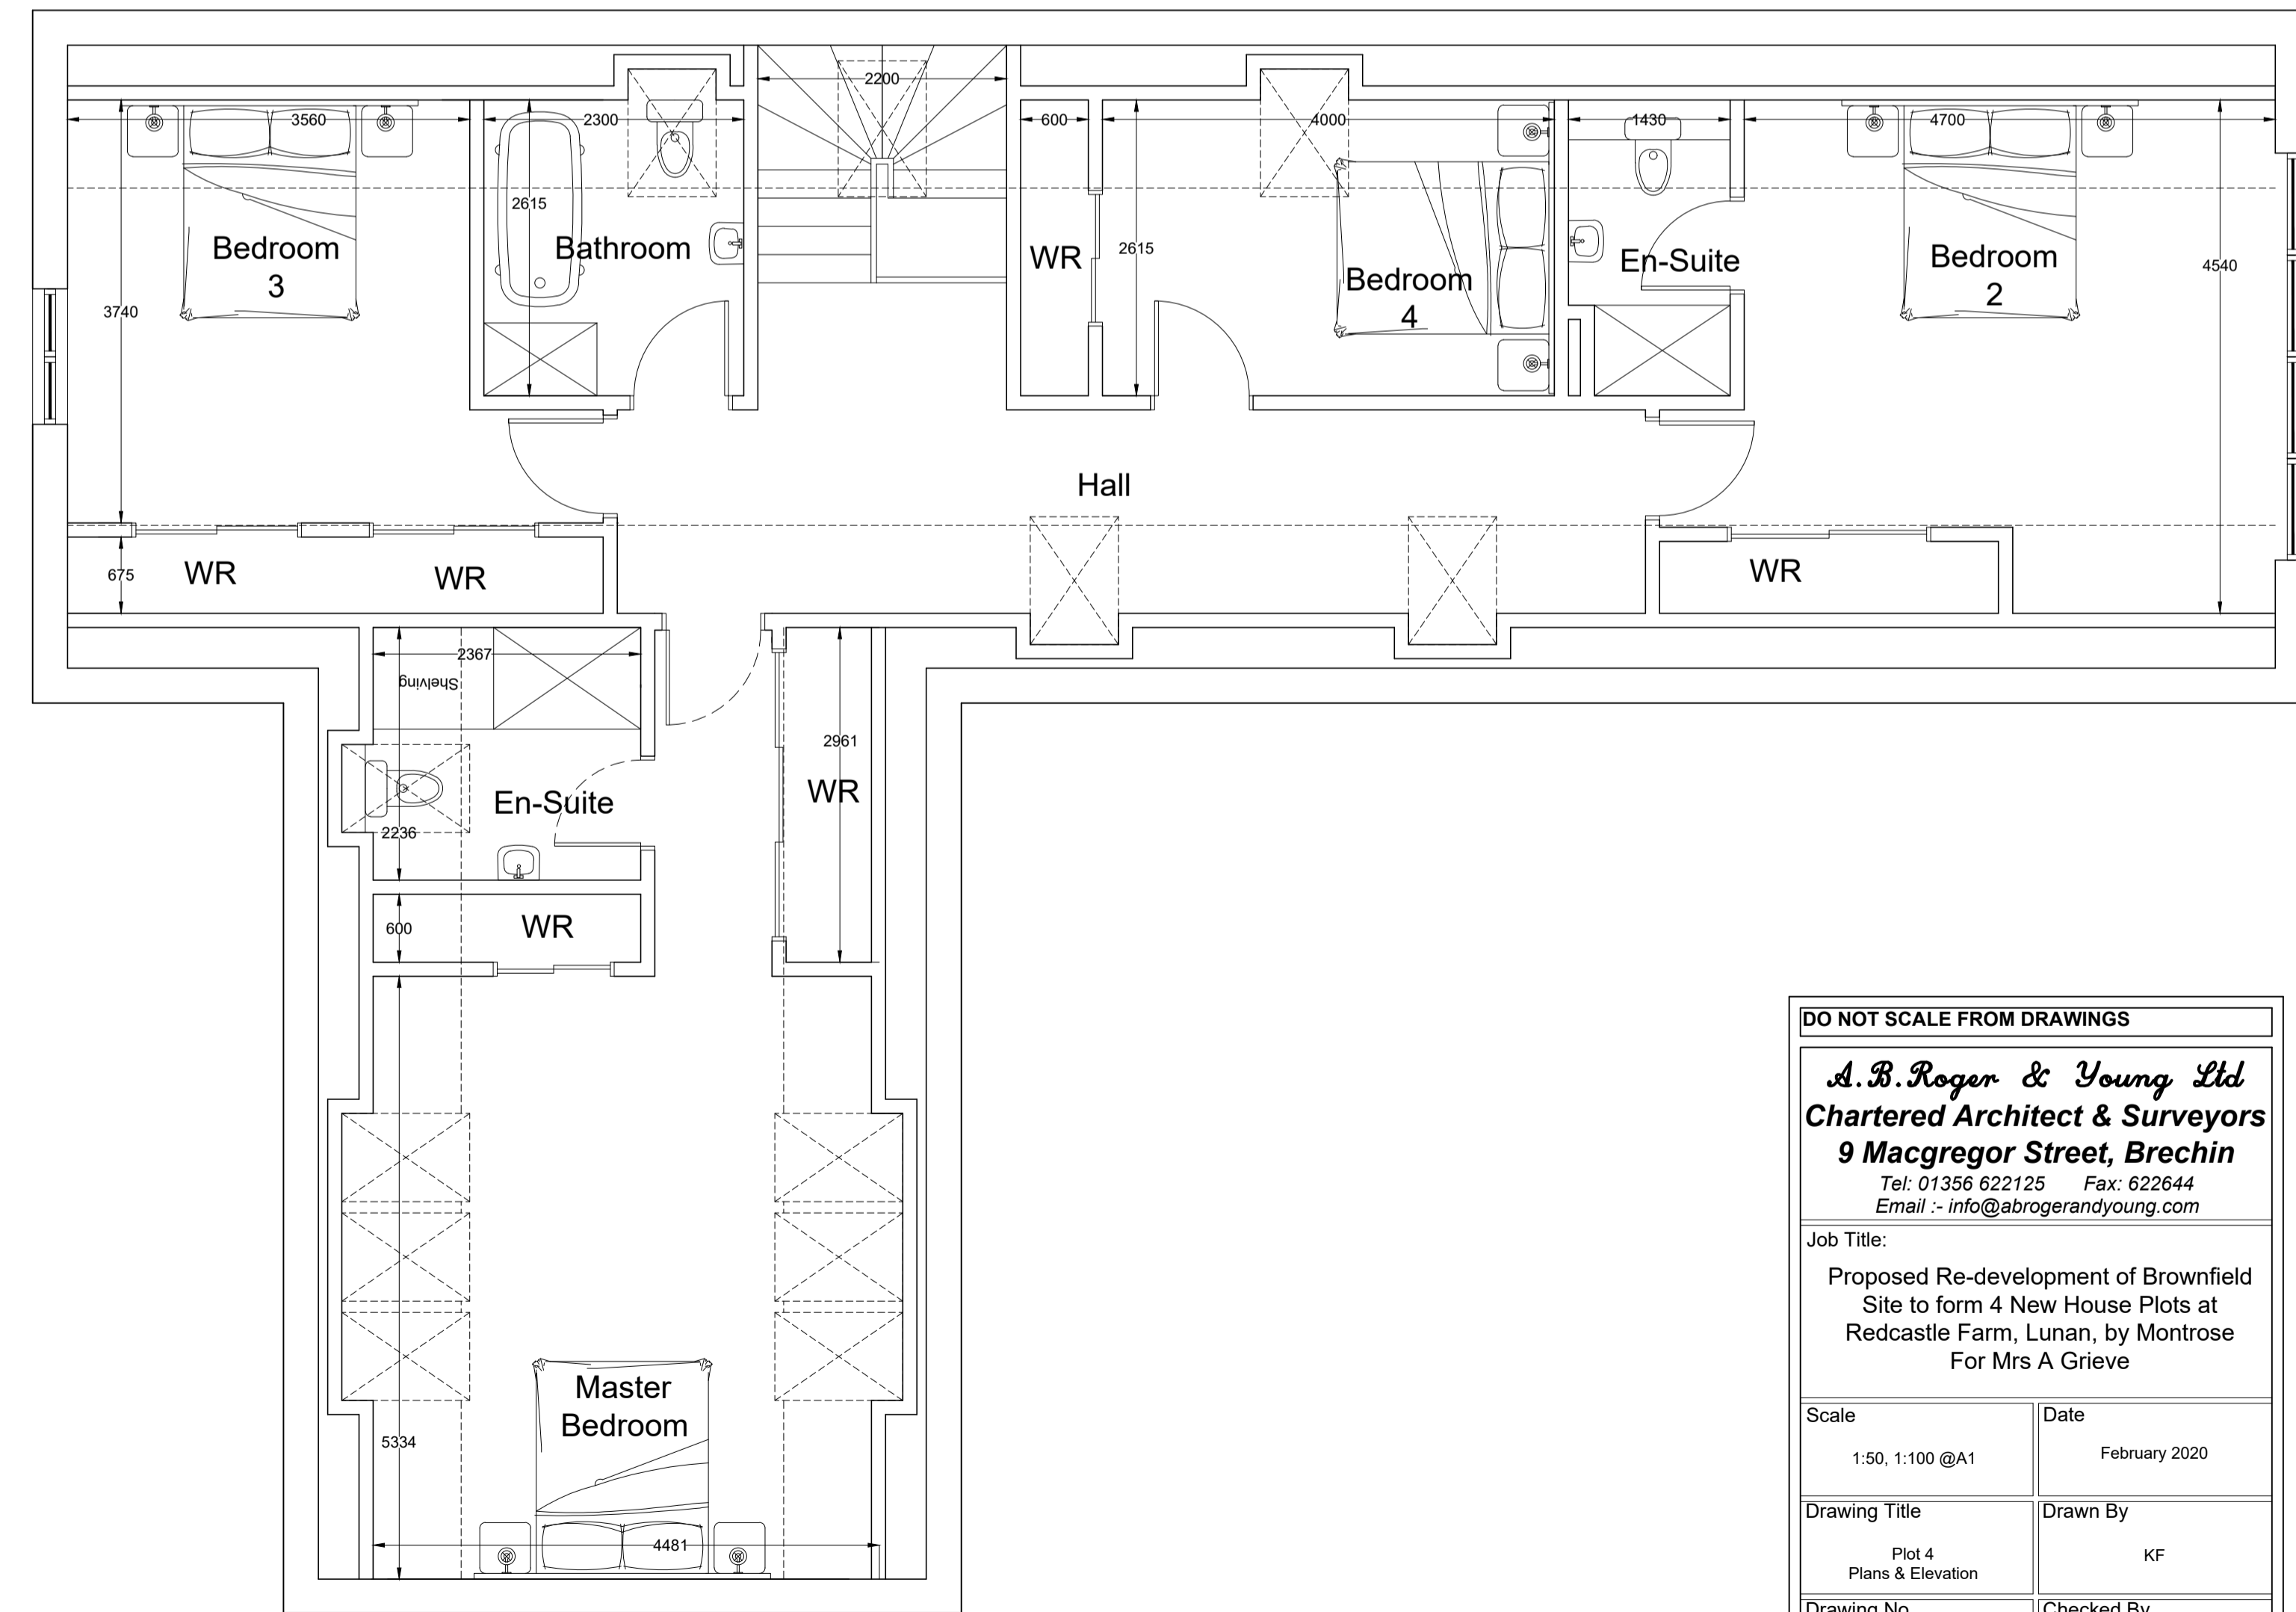 

First Floor Plan - Scale 1.50

<b>DO NOT SCALE FROM DRAWINGS</b>	
<i>A.B. Roger &amp; Young Ltd</i> Chartered Architect & Surveyors 9 Macgregor Street, Brechin Tel: 01356 622125 Fax: 622644 Email :- info@abrogerandyoung.com	
Job Title: Proposed Re-development of Brownfield Site to form 4 New House Plots at Redcastle Farm, Lunan, by Montrose For Mrs A Grieve	
Scale 1:50, 1:100 @A1	Date February 2020
Drawing Title Plot 4 Plans & Elevation	Drawn By KF
Drawing No. 2020/RCF/05A	Checked By SWP
Revisions: A - Planning Alterations - 07/05/20	