

DO NOT SCALE FROM DRAWINGS


A.B. Roger & Young Ltd
Chartered Architect & Surveyors
9 Macgregor Street, Brechin
 Tel: 01356 622125 Fax: 622644
 Email: info@abrogerandyoung.com

Job Title:
 Proposed Re-development of Brownfield Site to form 4 New House Plots at Redcastle Farm, Lunan, by Montrose For Mrs A Grieve

Scale 1:50, 1:100 @ A1	Date February 2020
Drawing Title Plot 3 Plans & Elevation	Drawn By KF
Drawing No. 2020/RCF/04B	Checked By SWP


Revisions:
 A - Planning Alterations - 07/05/20
 B - Elevations altered - 28/05/20

Client Copyright and Database Right
 All Rights Reserved Ordnance Survey Licence no. L150171

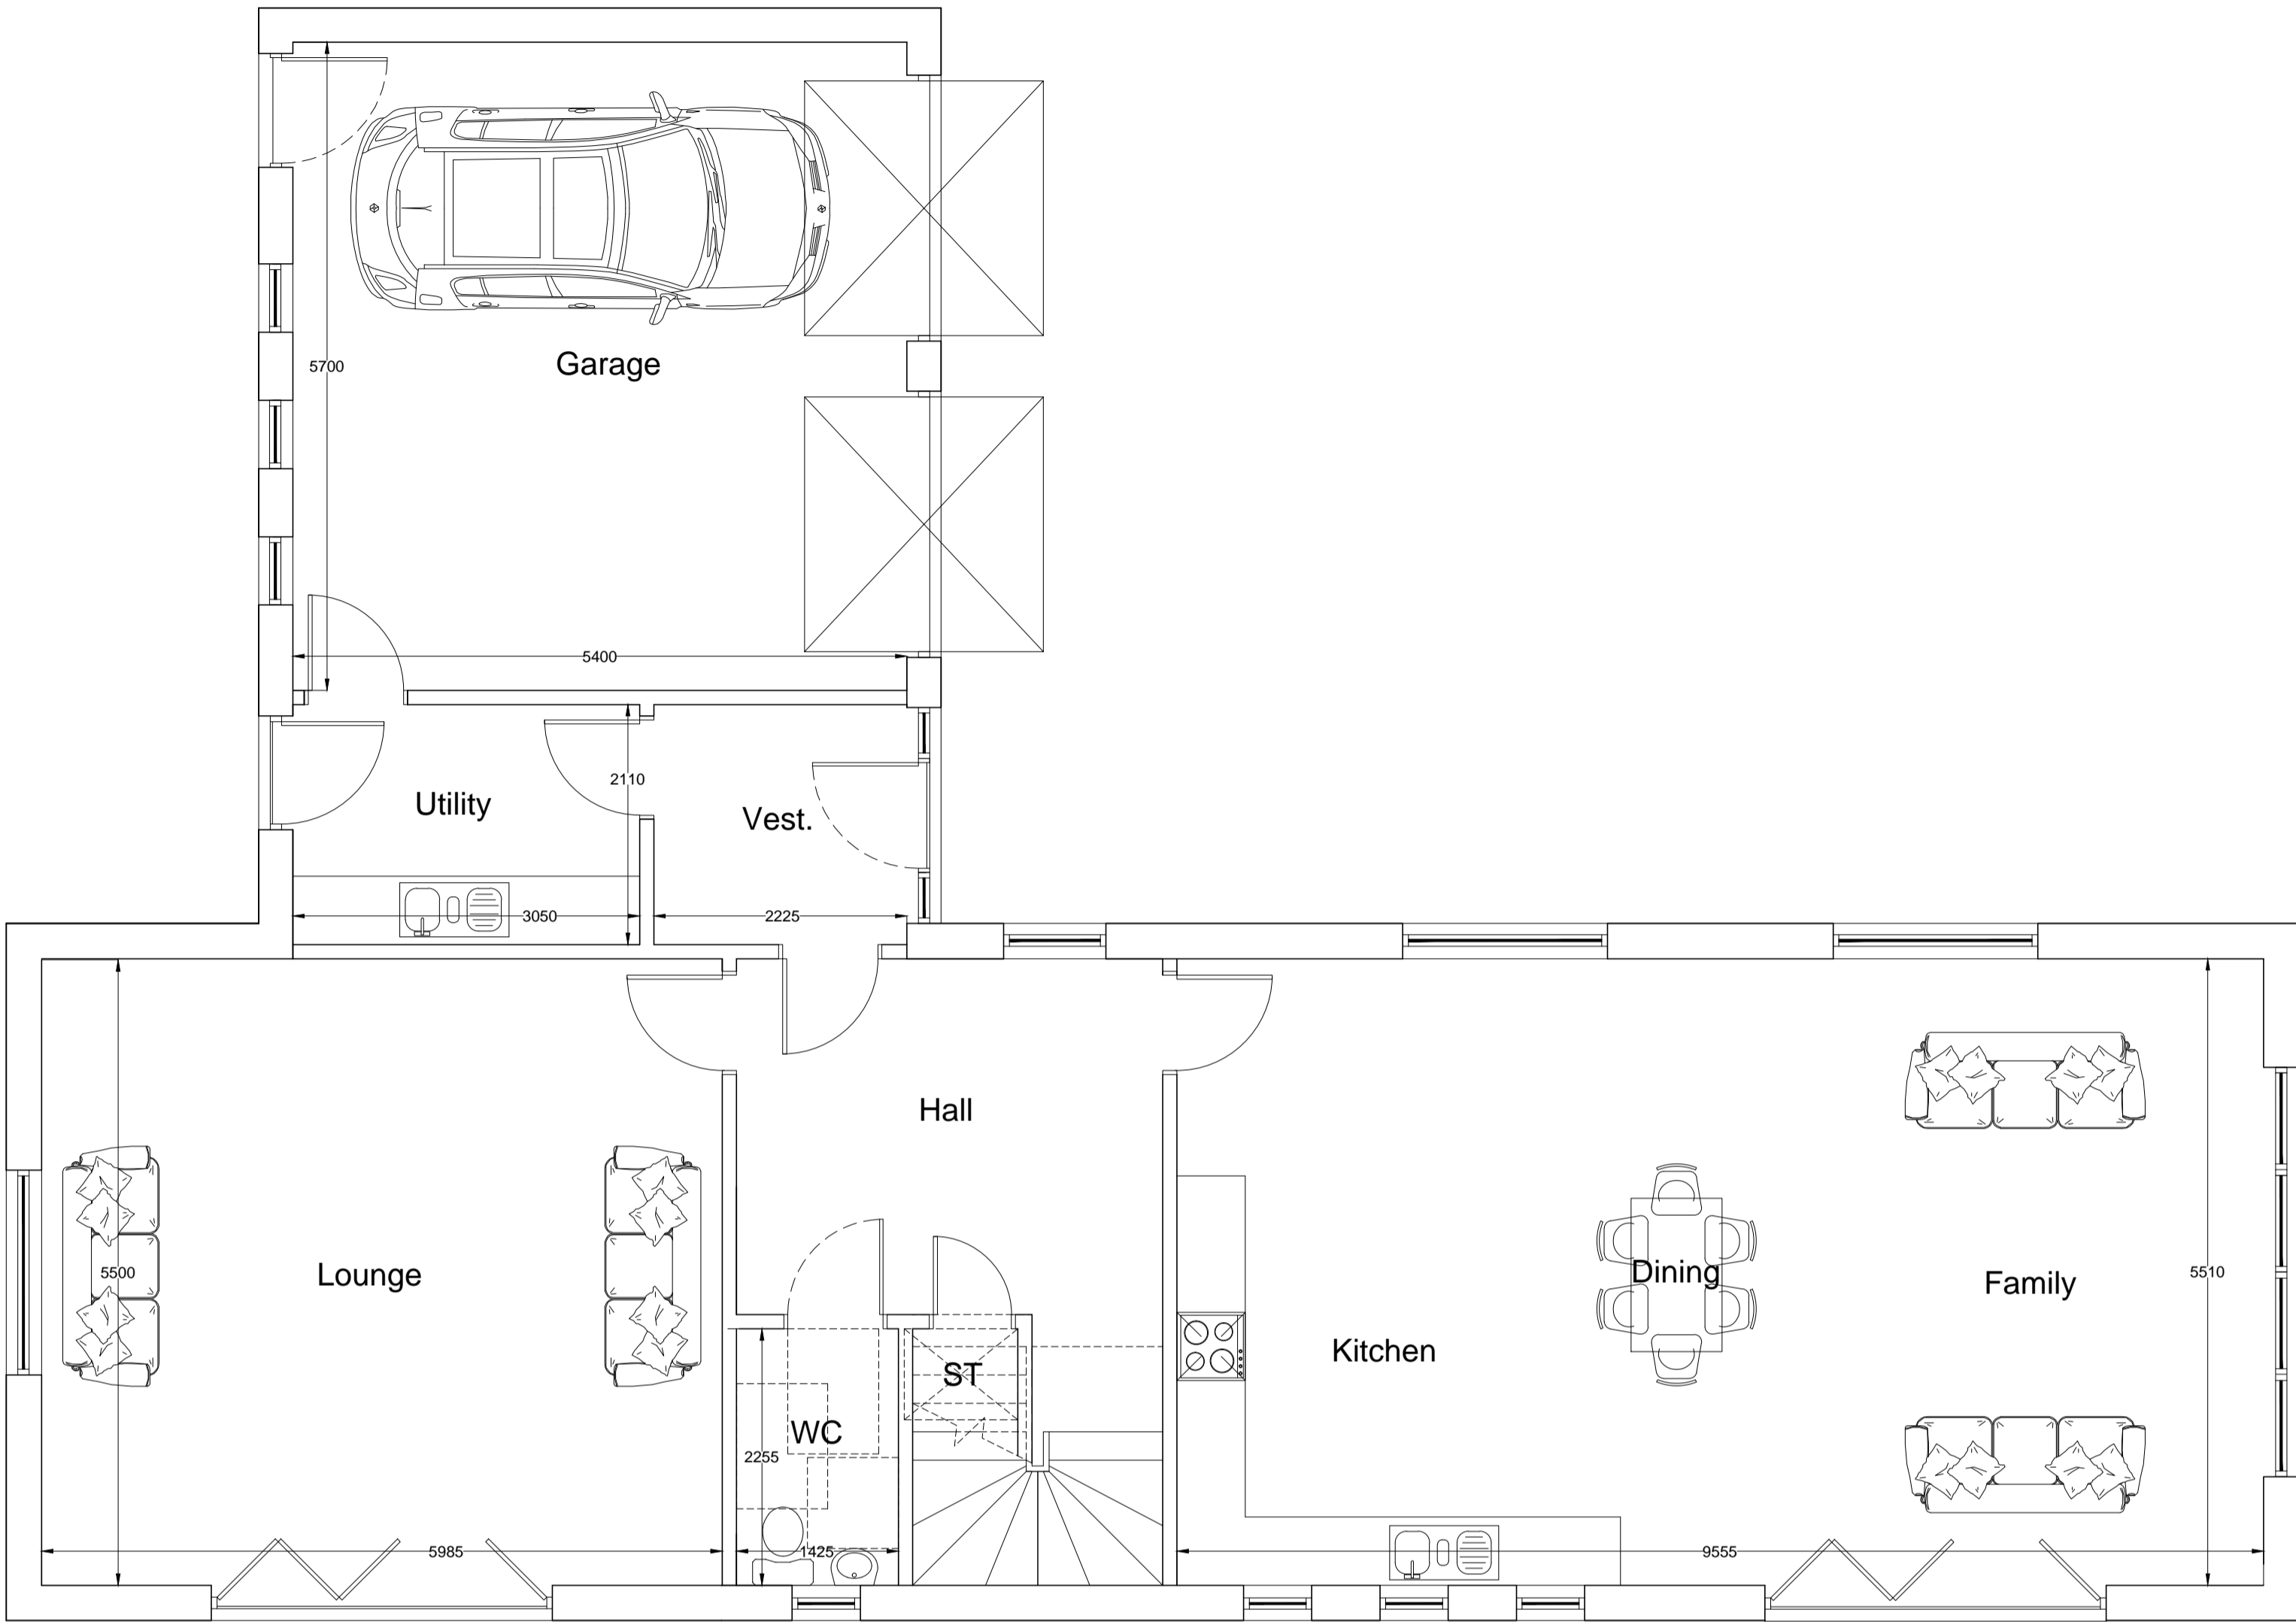

Ground Floor Plan - Scale 1.50

0 0.5 1 1.5 2 2.5 3 3.5 4 4.5 5
 Plan Scale 1cm = 0.5m

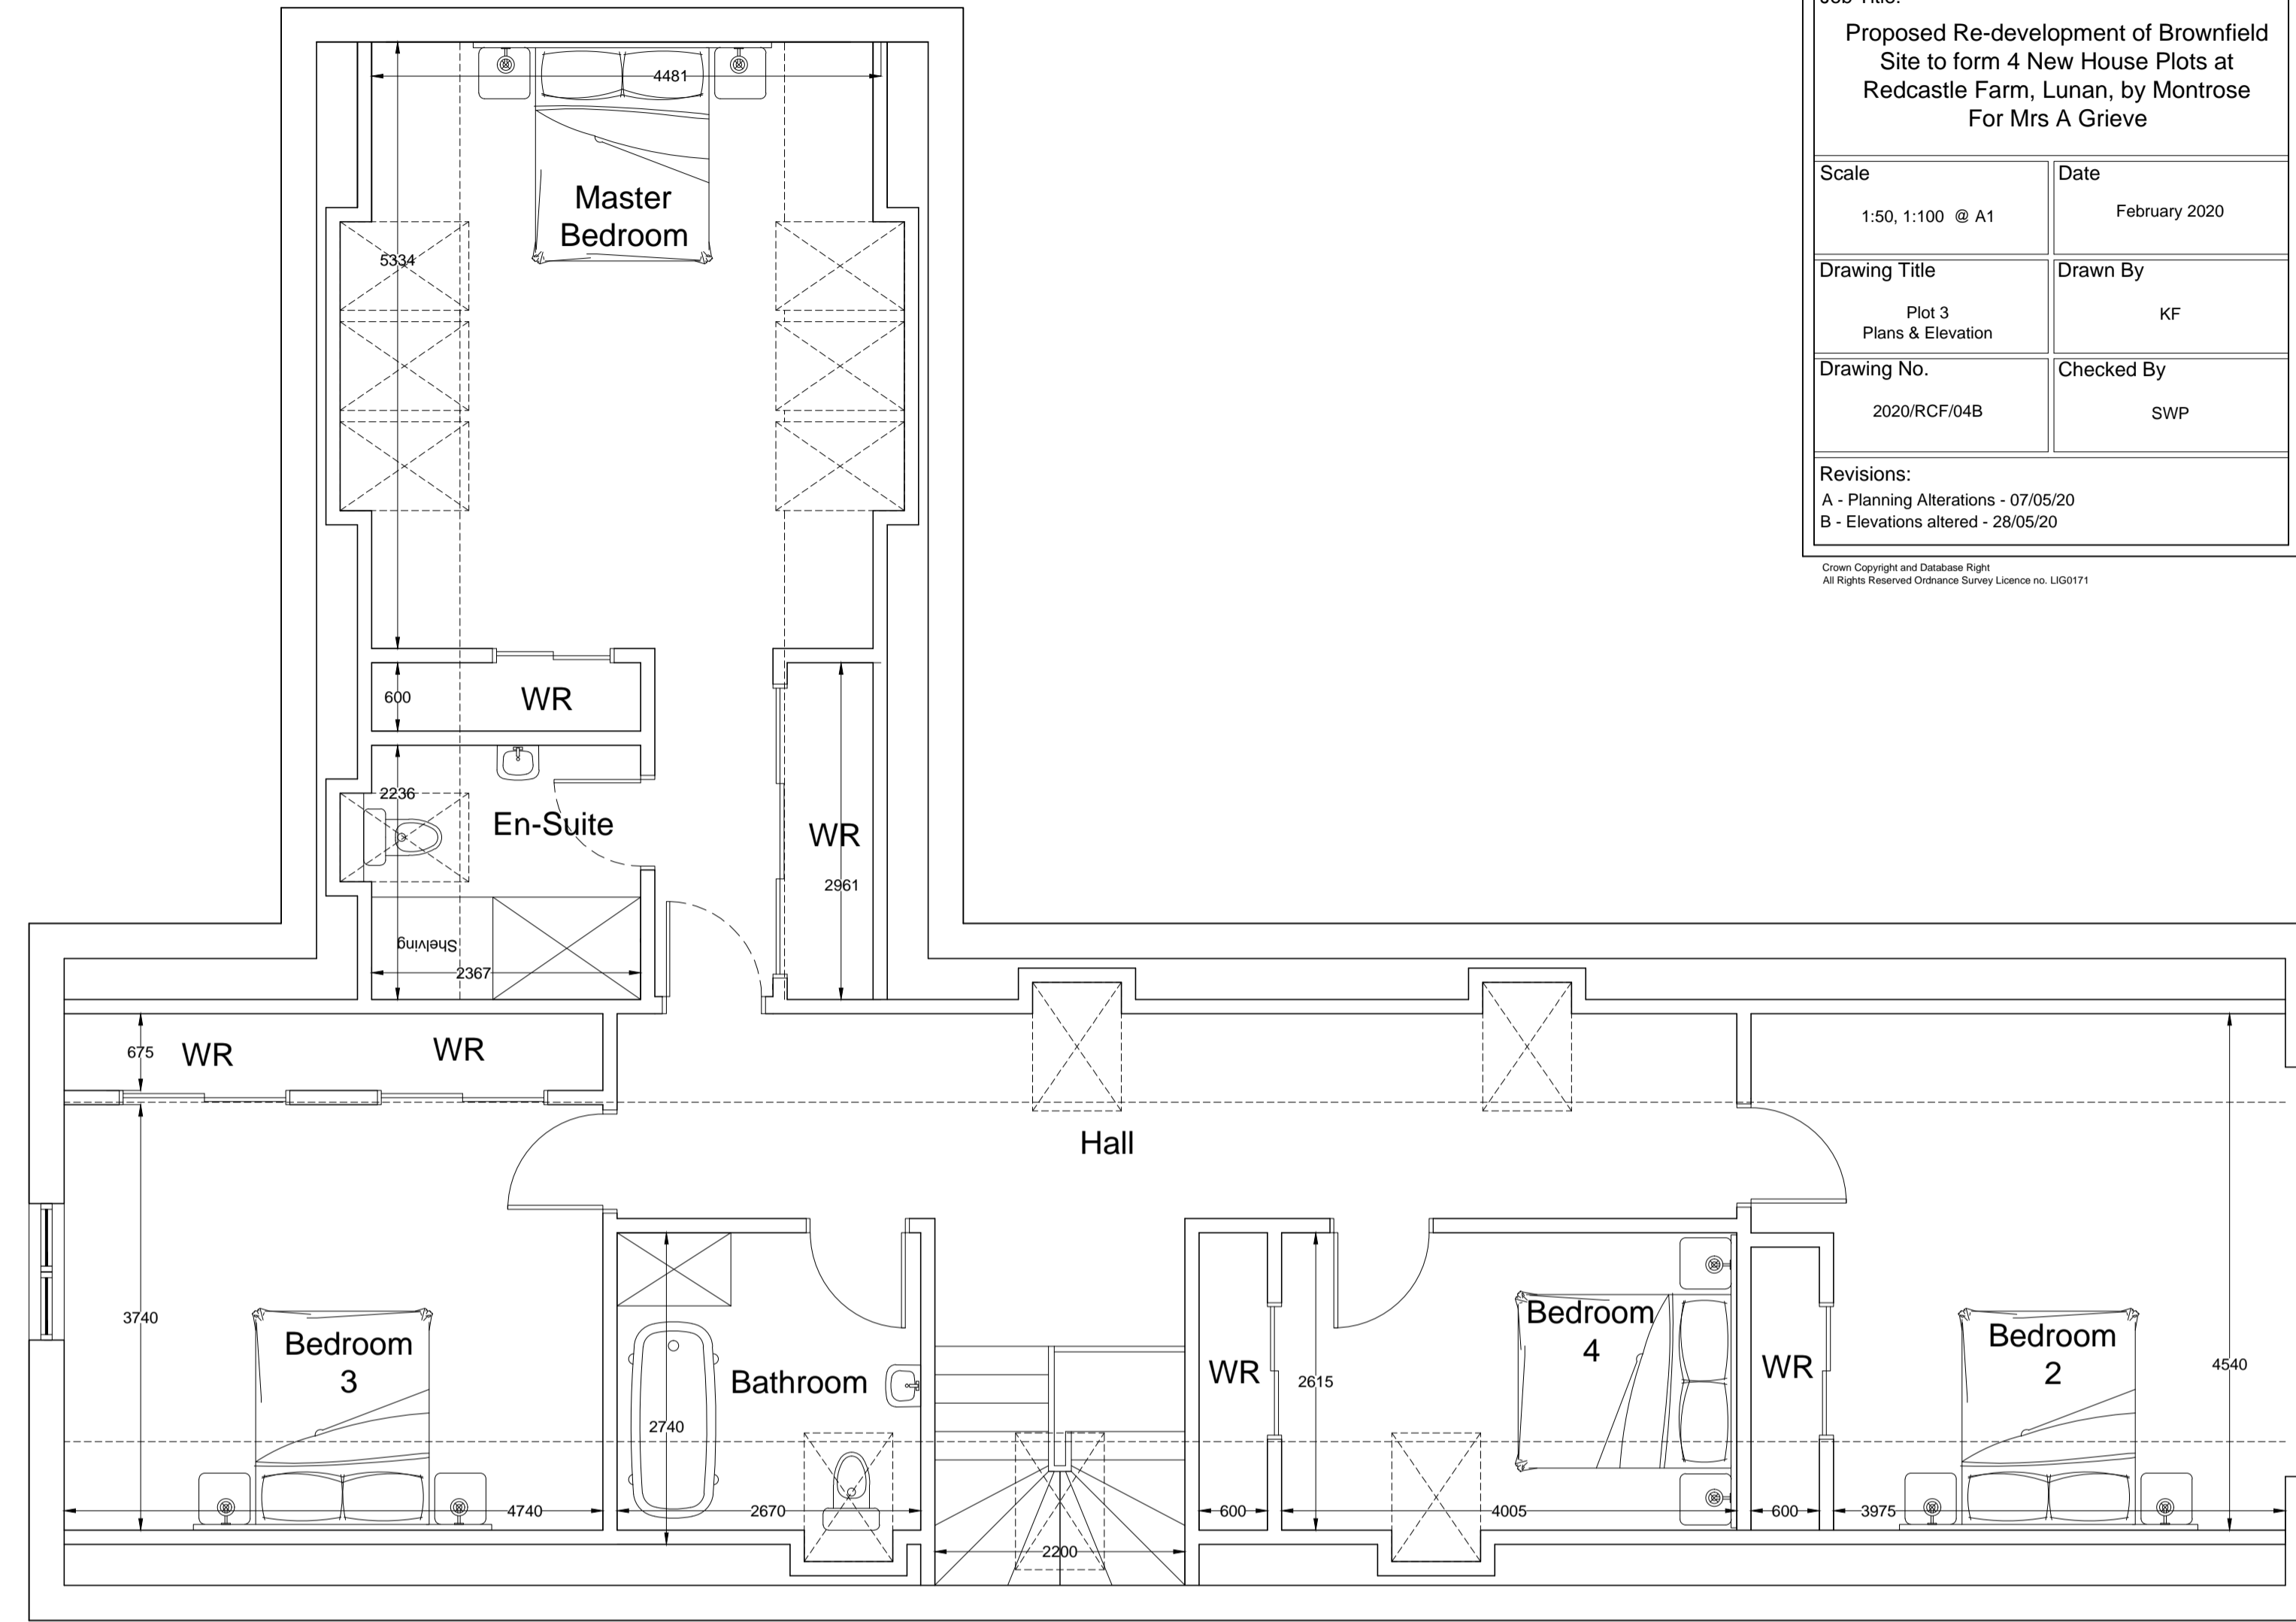

First Floor Plan - Scale 1.50




East Elevation - Scale 1.100


0 1 2 3 4 5 6 7 8 9 10
 Elevations Scale 1cm = 1m



North Elevation - Scale 1.100

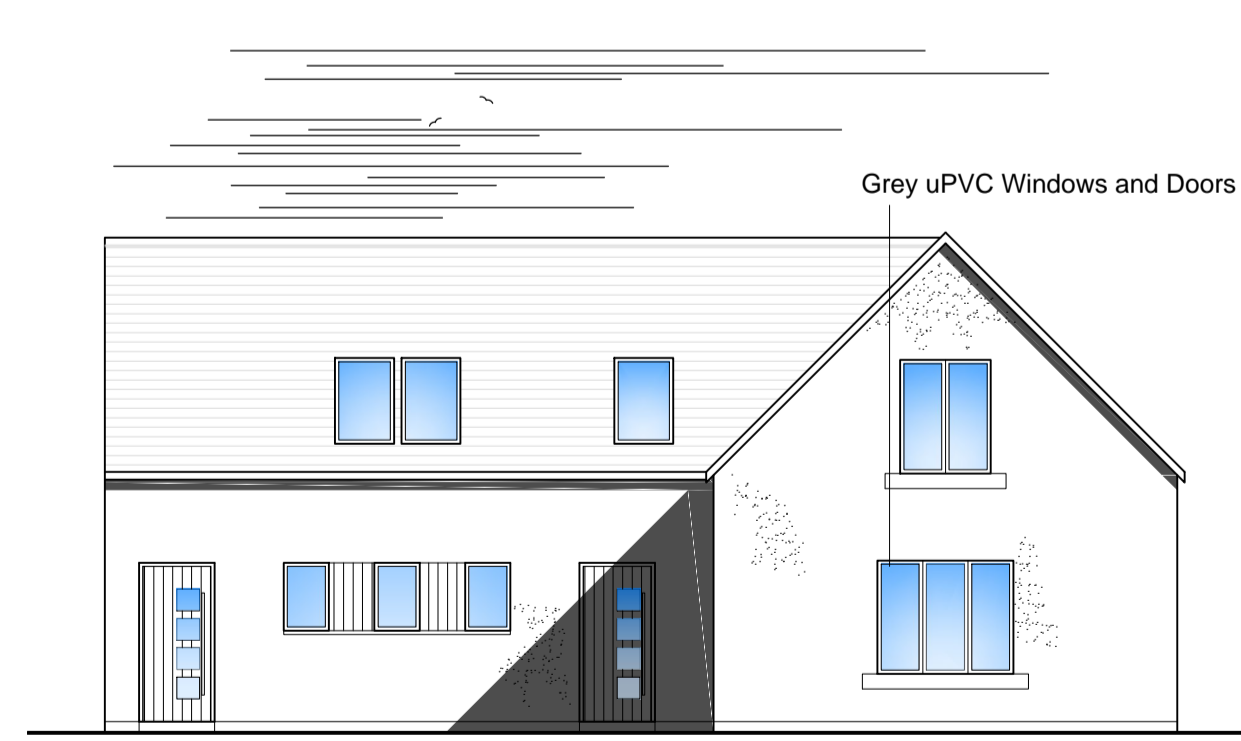

West Elevation - Scale 1.100

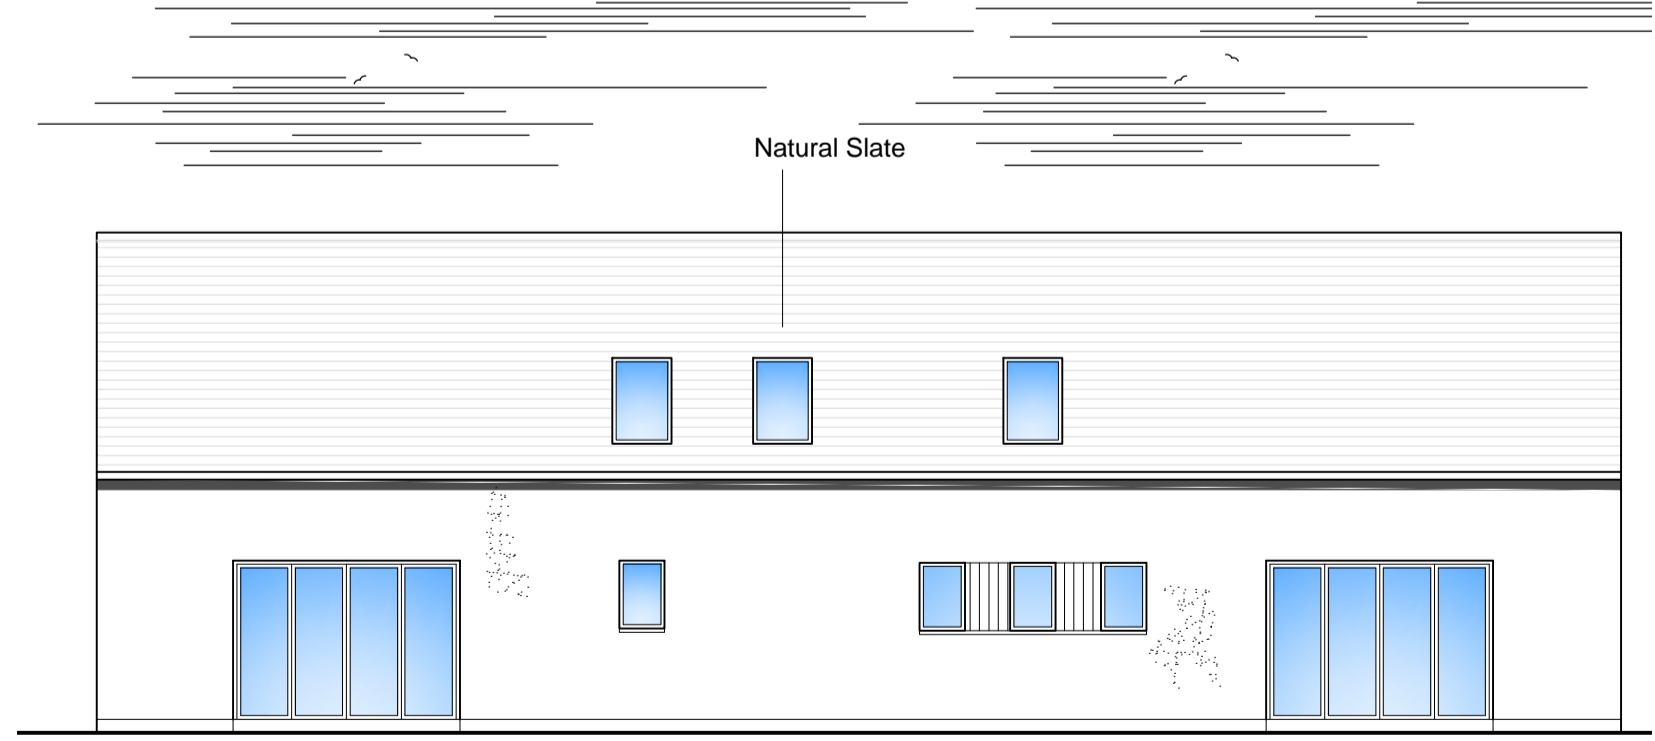

South Elevation - Scale 1.100