



GROUND FLOOR PLAN

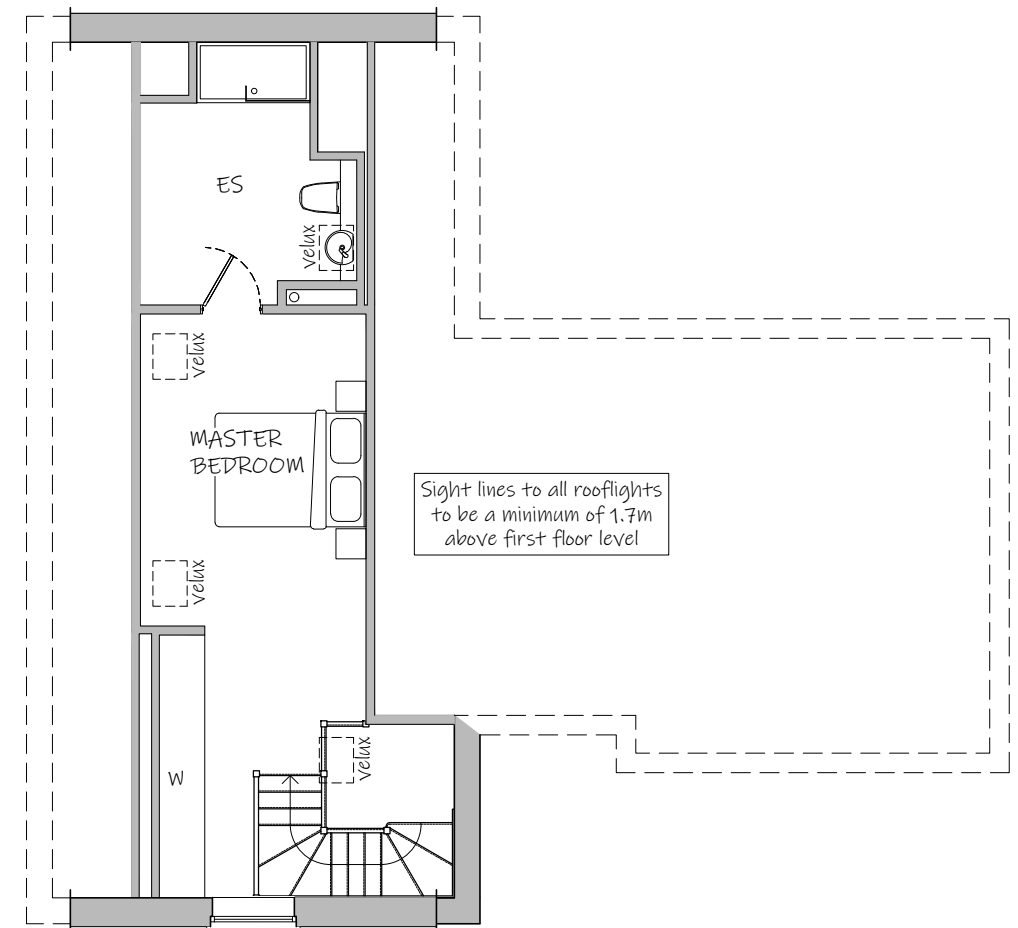

FIRST FLOOR PLAN

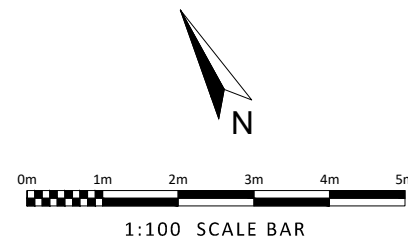

Ian Smillie Architectural Services  
 75 Camden Road, Ipswich IP3 8JN  
 telephone 01473 714209  
 Do not scale from this drawing  
 - if in doubt ASK.

Proposed Floor Plans  
 Proposed Detached Bungalow Adjacent to 'Tye Barn'  
 Bildeston Road, Nedging & Naughton  
 Mr. & Mrs. Henry Bedford  
 scale: 1:100 @ A3    drg. number 2021215/21    rev. -