




Sight lines to all rooflights to be a minimum of 1.7m above first floor level

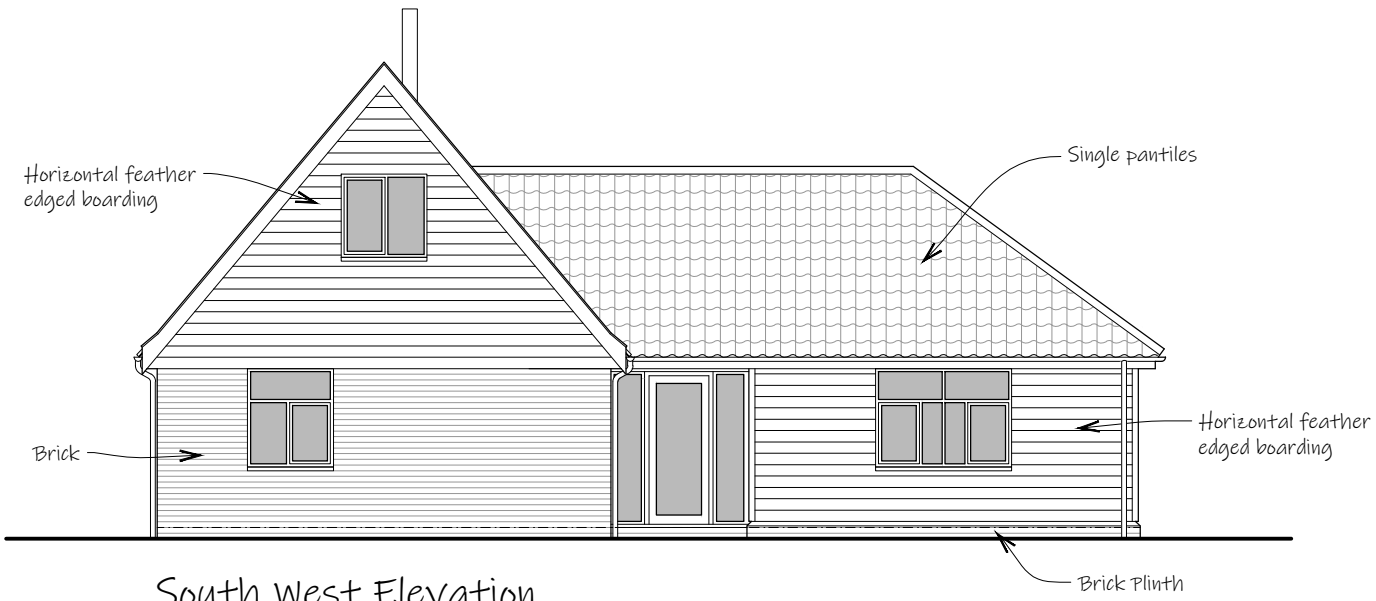

South West Elevation

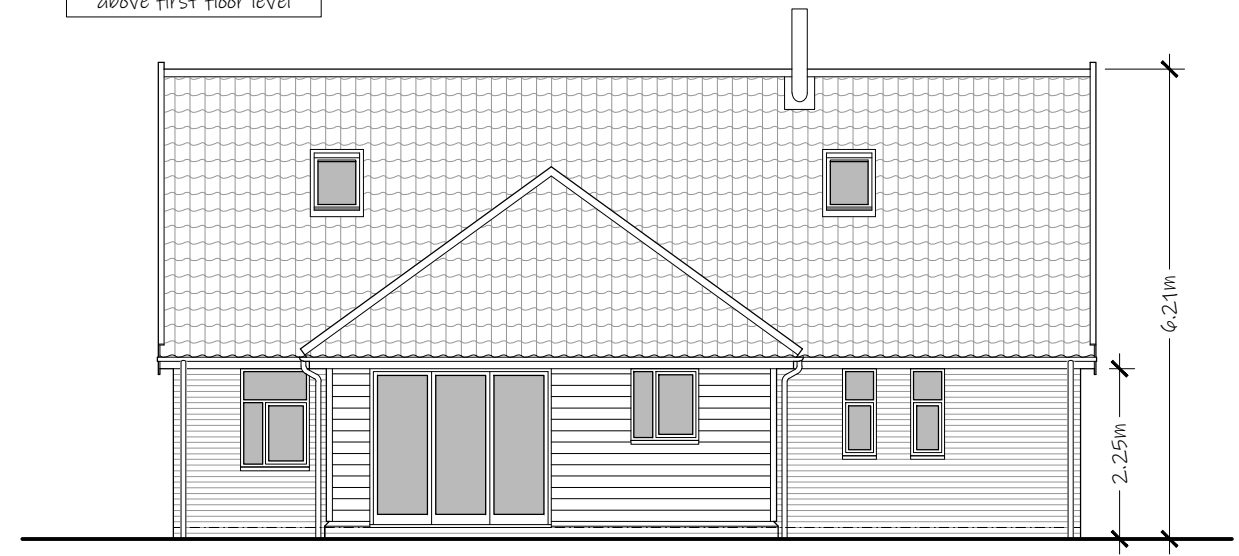


South East Elevation

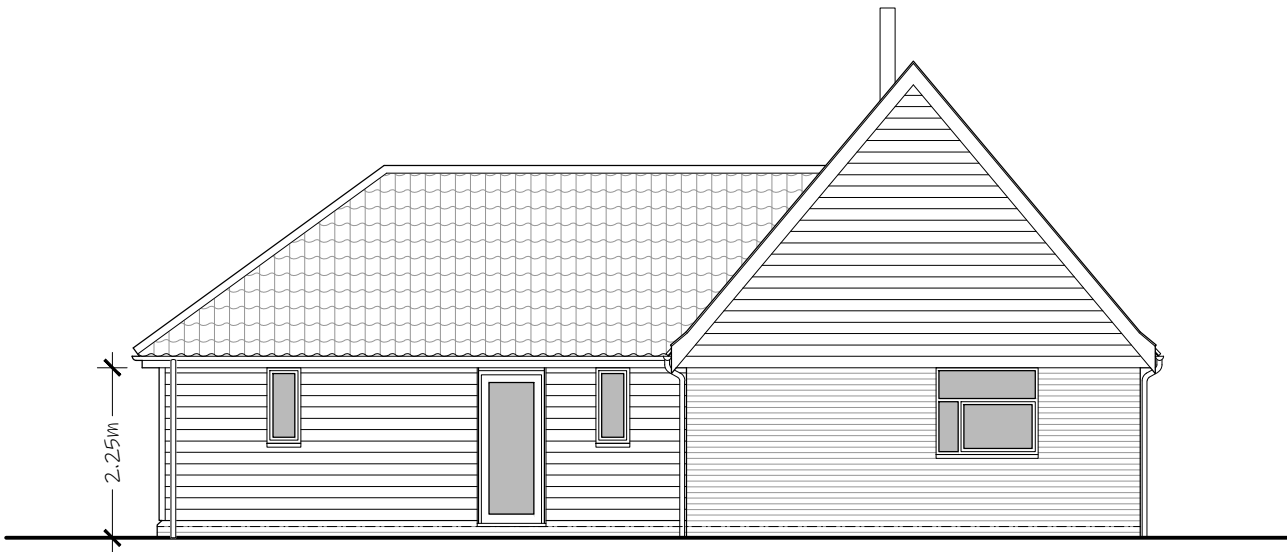

North East Elevation



North West Elevation

 

Ian Smillie Architectural Services
 75 Camden Road, Ipswich IP3 8JN
 telephone 01473 714209
 Do not scale from this drawing
 - if in doubt ASK.

Rev A - 11/04/22 - Ridge height dimension shown
 Proposed Elevations
 Proposed Detached Bungalow Adjacent to 'Tye Barn'
 Bildeston Road, Nedging & Naughton
 Mr. & Mrs. Henry Bedford
 scale: 1:100 @ A3 drg. number 2021215/22 rev. A