





Site Location Plan  
1:1250



Site Plan As Existing  
1:500

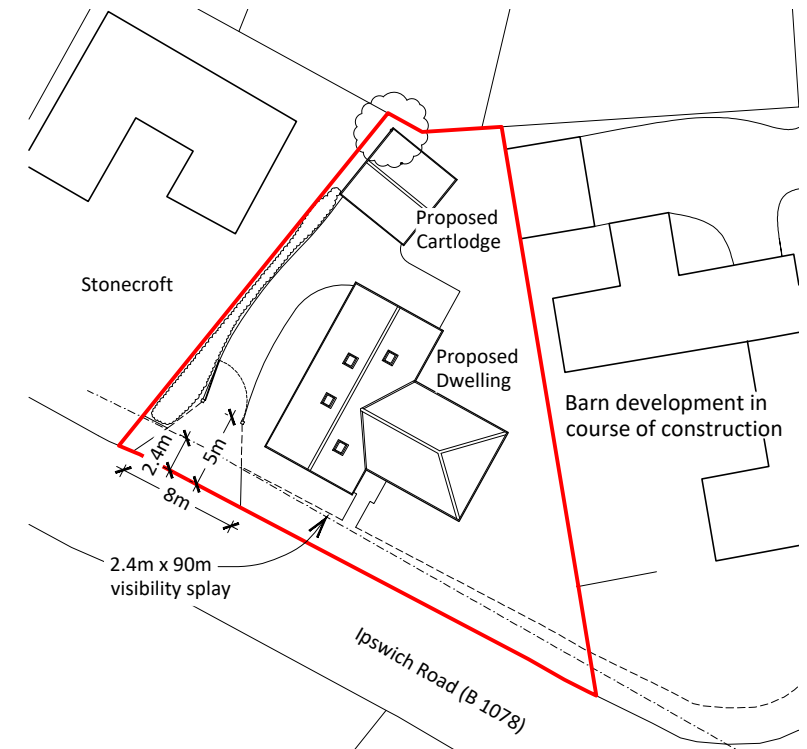

Site Plan As Proposed  
1:500

 

1:1250 SCALE BAR



1:500 SCALE BAR

Ian Smillie Architectural Services  
75 Camden Road, Ipswich IP3 8JN

telephone 01473 714209  
Do not scale from this drawing  
- if in doubt ASK.

Site Plans

Proposed Detached Bungalow Adjacent to "Tye Barn"  
Bildeston Road, Nedging & Naughton  
Mr. & Mrs. Henry Bedford

scale: As Noted @ A3 drg. number 2021215/20 rev. -