




South West Elevation

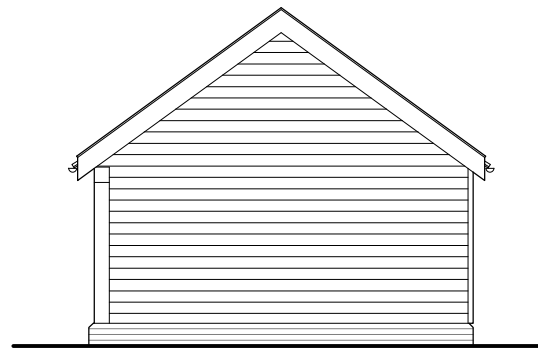


South East Elevation

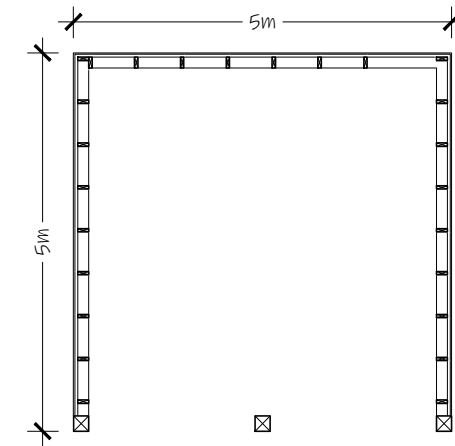

Plan

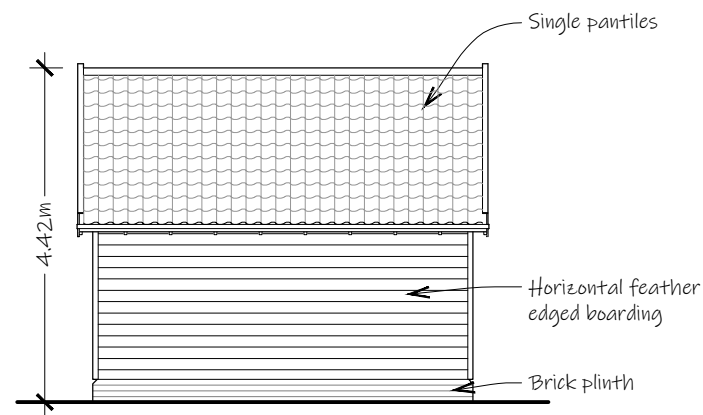

North East Elevation

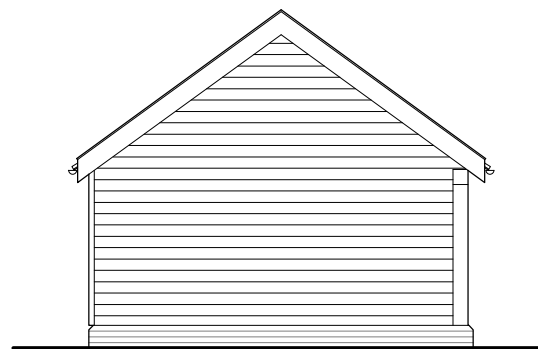

North West Elevation

Ian Smillie Architectural Services  
 75 Camden Road, Ipswich IP3 8JN  
 telephone 01473 714209  
 Do not scale from this drawing  
 - if in doubt ASK.

Proposed Cartlodge  
 Proposed Detached Bungalow Adjacent to 'Tye Barn'  
 Bildeston Road, Nedging & Naughton  
 Mr. & Mrs. Henry Bedford  
 scale: 1:100 @ A3    drg. number 2021215/31    rev. -