



North Elevation

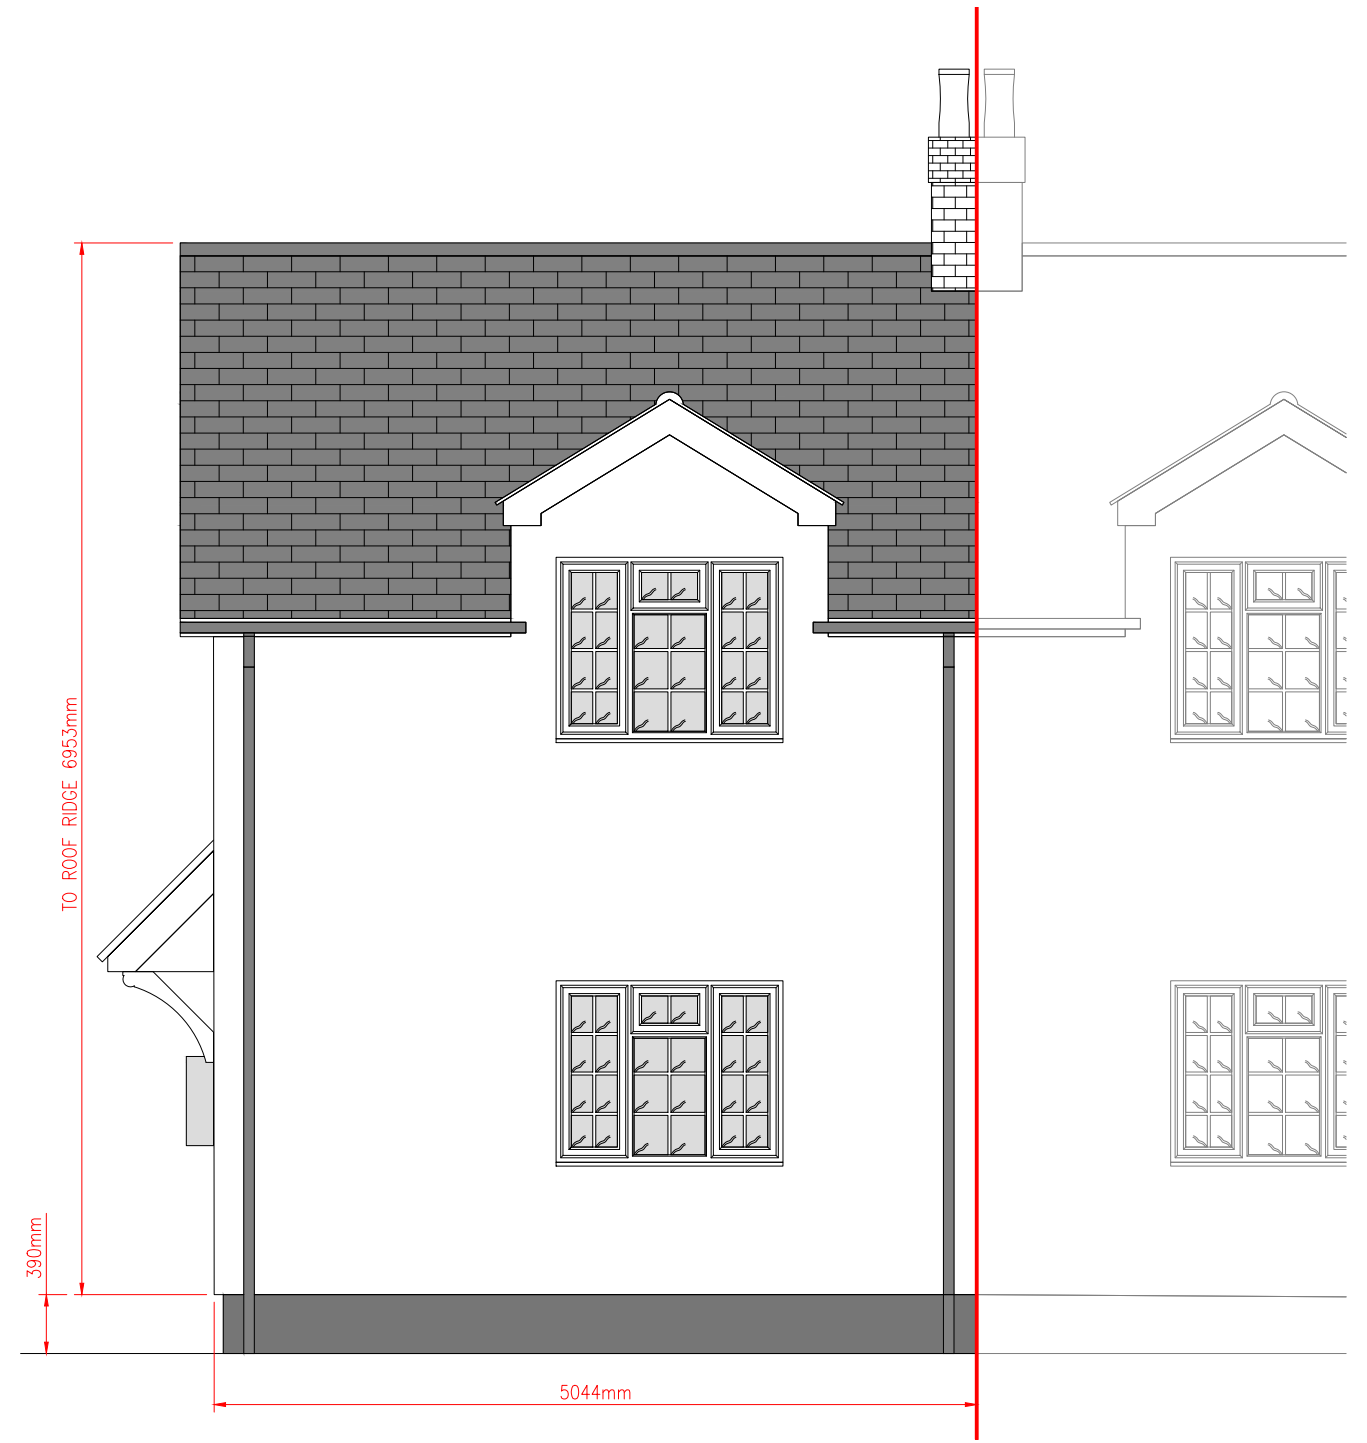

South Elevation

 

- Also See:
- Existing Floor Plans - KC/KC-001
 - Existing North & South Elevations - KC/KC-002
 - Existing West Elevation - KC/KC-003
 - Proposed Ground Floor Plan - KC/KC-004
 - Proposed First Floor Plan - KC/KC-005
 - Proposed North Elevation - KC/KC-006
 - Proposed West Elevation - KC/KC-007
 - Proposed South Elevation - KC/KC-008
 - Proposed Roof/Landscape/Block Plan - KC/KC-009
 - Proposed Site Location Plan - KC/KC-010

Client Mr K Cassidy/Mrs K Cassidy		Drawing Title Existing North and South Elevations	
Address 3 Ladyfield, Barking Ipswich IP6 8HR		Scale A3 @1:50	Status Planning
		Proj./ Drawing No. KC/KC-002	Revision 01
KC DRAUGHTING (email: kcdraughting@gmail.com)			