



1 D 0 203 North Elevation
1:100

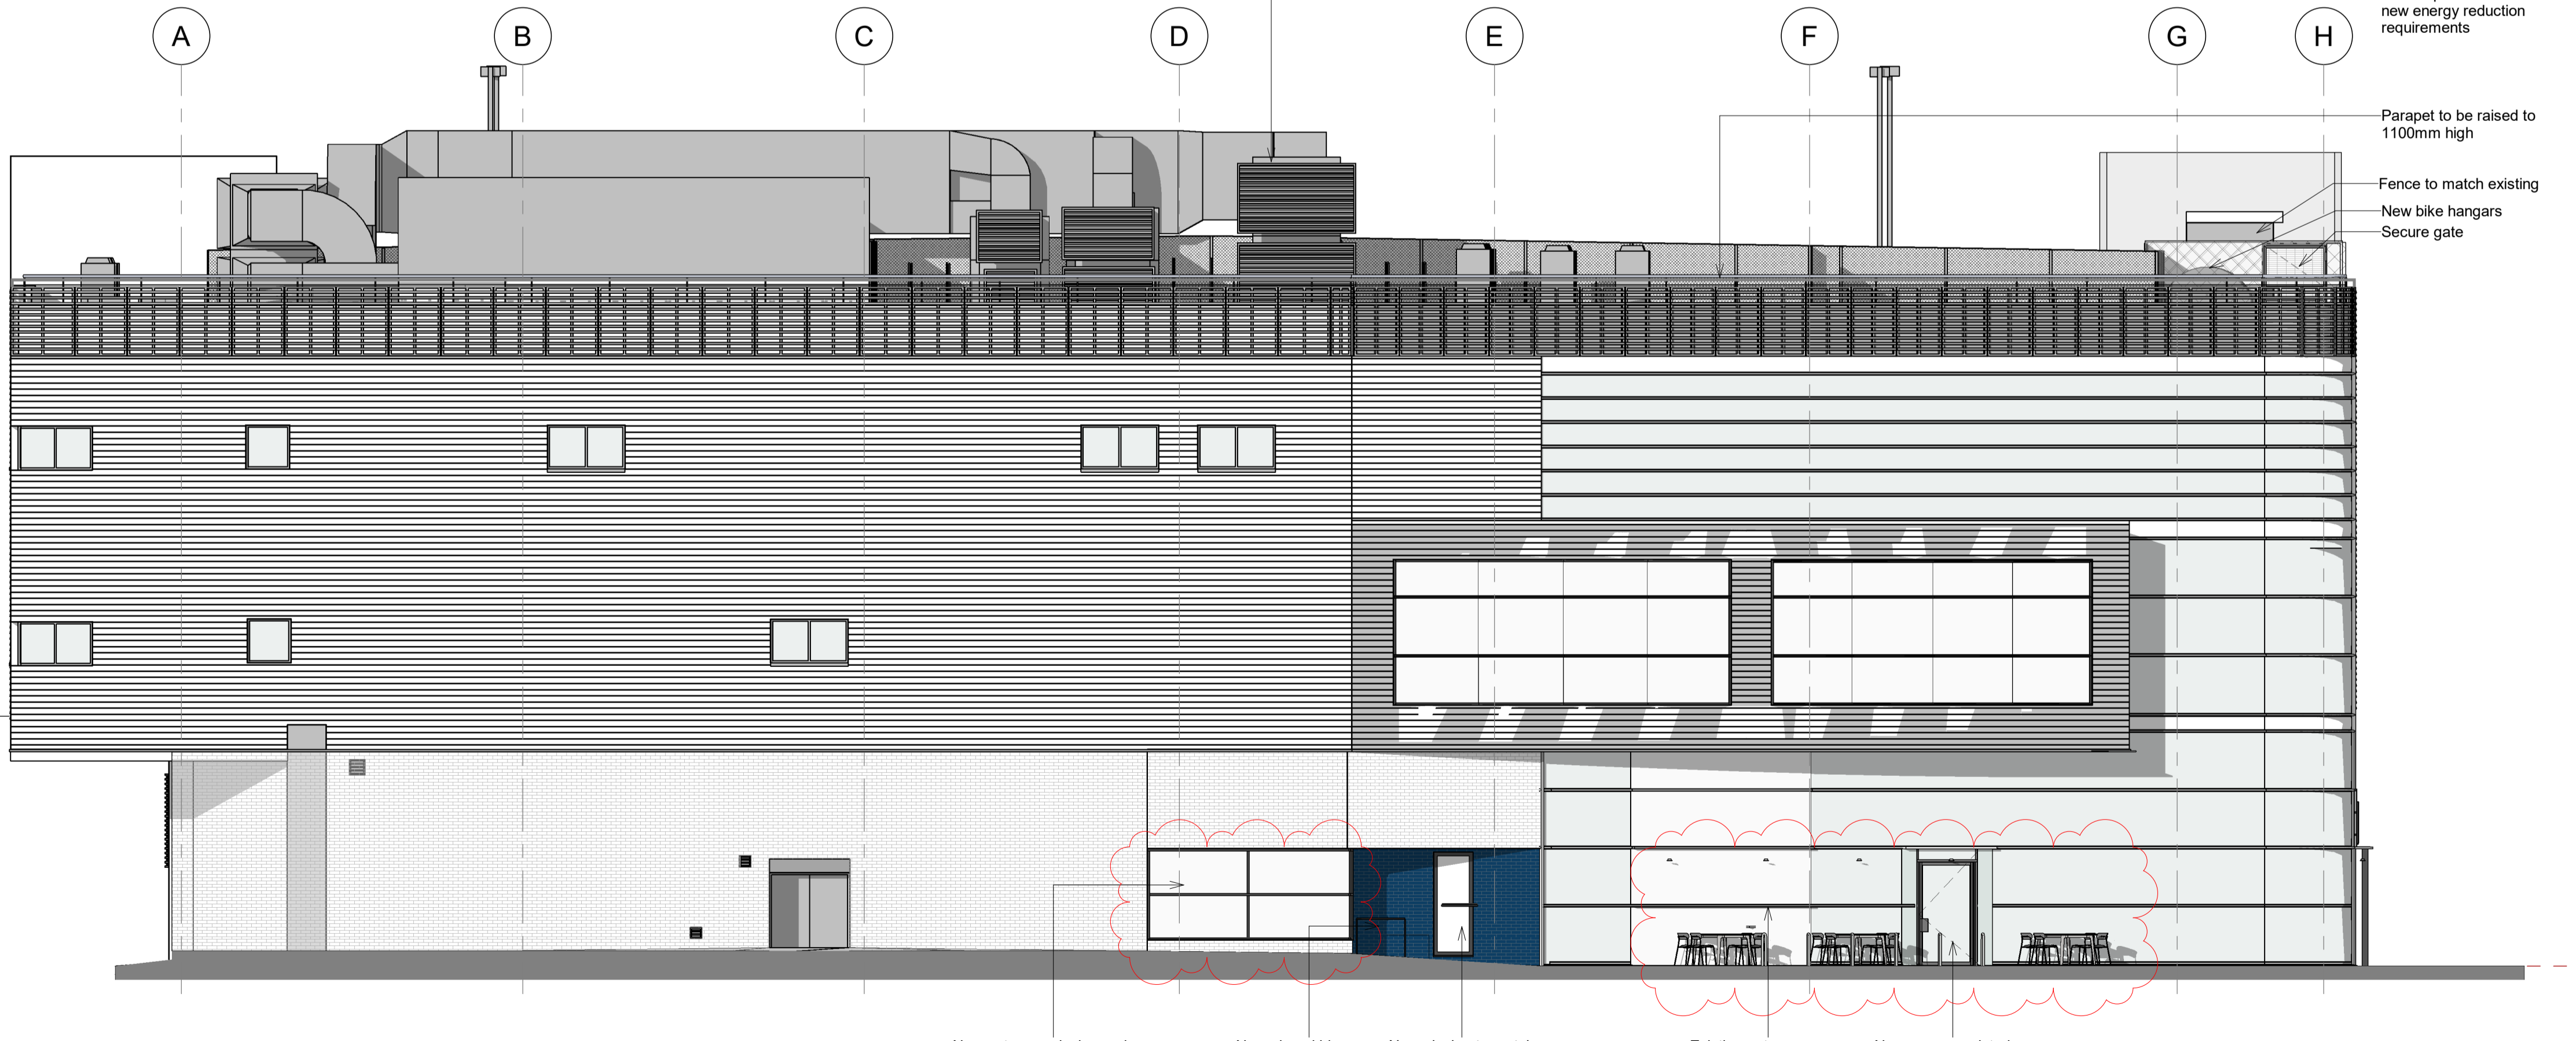

2 Proposed East Elevation
1:100

 


CLIENT
Enfield Council

STRUCTURAL ENGINEER
Pick Everard

SERVICES ENGINEER
Pick Everard

CONSULTANT

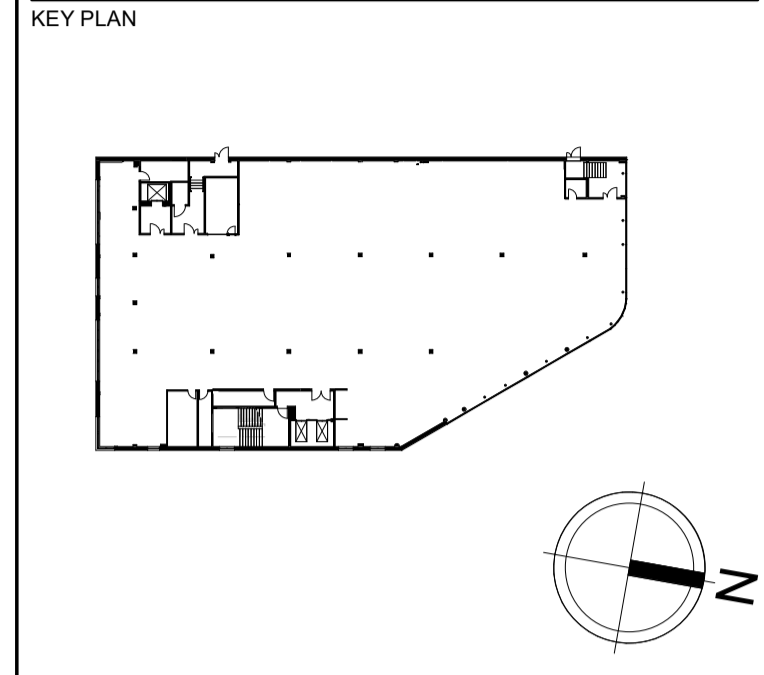

NOTES:

DO NOT SCALE. FIGURED DIMENSIONS ONLY TO BE TAKEN FROM THIS DRAWING. CHECK DIMENSIONS ON SITE AND REPORT DISCREPANCIES TO THE ARCHITECT.

THIS DRAWING IS PROTECTED BY COPYRIGHT.

ALL AREAS HAVE BEEN MEASURED FROM CURRENT DRAWINGS. THEY MAY VARY BECAUSE OF (EG) SURVEY, DESIGN DEVELOPMENT, CONSTRUCTION TOLERANCES, STATUTORY REQUIREMENTS OR RE-DEFINITION OF THE AREAS TO BE MEASURED.

No.	Date	Comments	Drawn	Checked
P8	06-05-2022	Amendments Identified	RP	AC
P7	12-04-2022	Amendments Identified	RP	AC
P6	23-03-2022	Updated Entrance	ZC	AC
P5	07-08-2021	Roof top plant adjusted	RB	AC
P4	11-05-2021	Bike shelter removed and replaced with bike storage	RB	AC
P3	03-03-2021	Revised Notes	RB	AC
P2	28-02-2021	Planning Issue	RB	AC
P1	25-02-2021	First Issue	RB	AC

Issue Status

Construction

tp bennett
architecture
interiors
planning

One America Street | London SE1 0NE UK +44 (0) 20 7208 2000 | www.spbennett.com

Project
Thomas Hardy House
39 London Road
London, EN2 6DS

Drawing Title
Proposed Elevations

Drawn	Date	Scale @ A1	Alt Ref
Author		1:100	A11914 D 0
Project	Originator	Volume	Level
A11914 TPB ZZ ZZ	ONE	DR	A 202

BIM Model Ref: A11914-TPB-ZZ-ZZ-048-Addm-SE-CP