

 


Ordnance Survey, (c) Crown Copyright 2021. All rights reserved. Licence number 100022432

 

1 D 0 001 Location Plan
1:1250

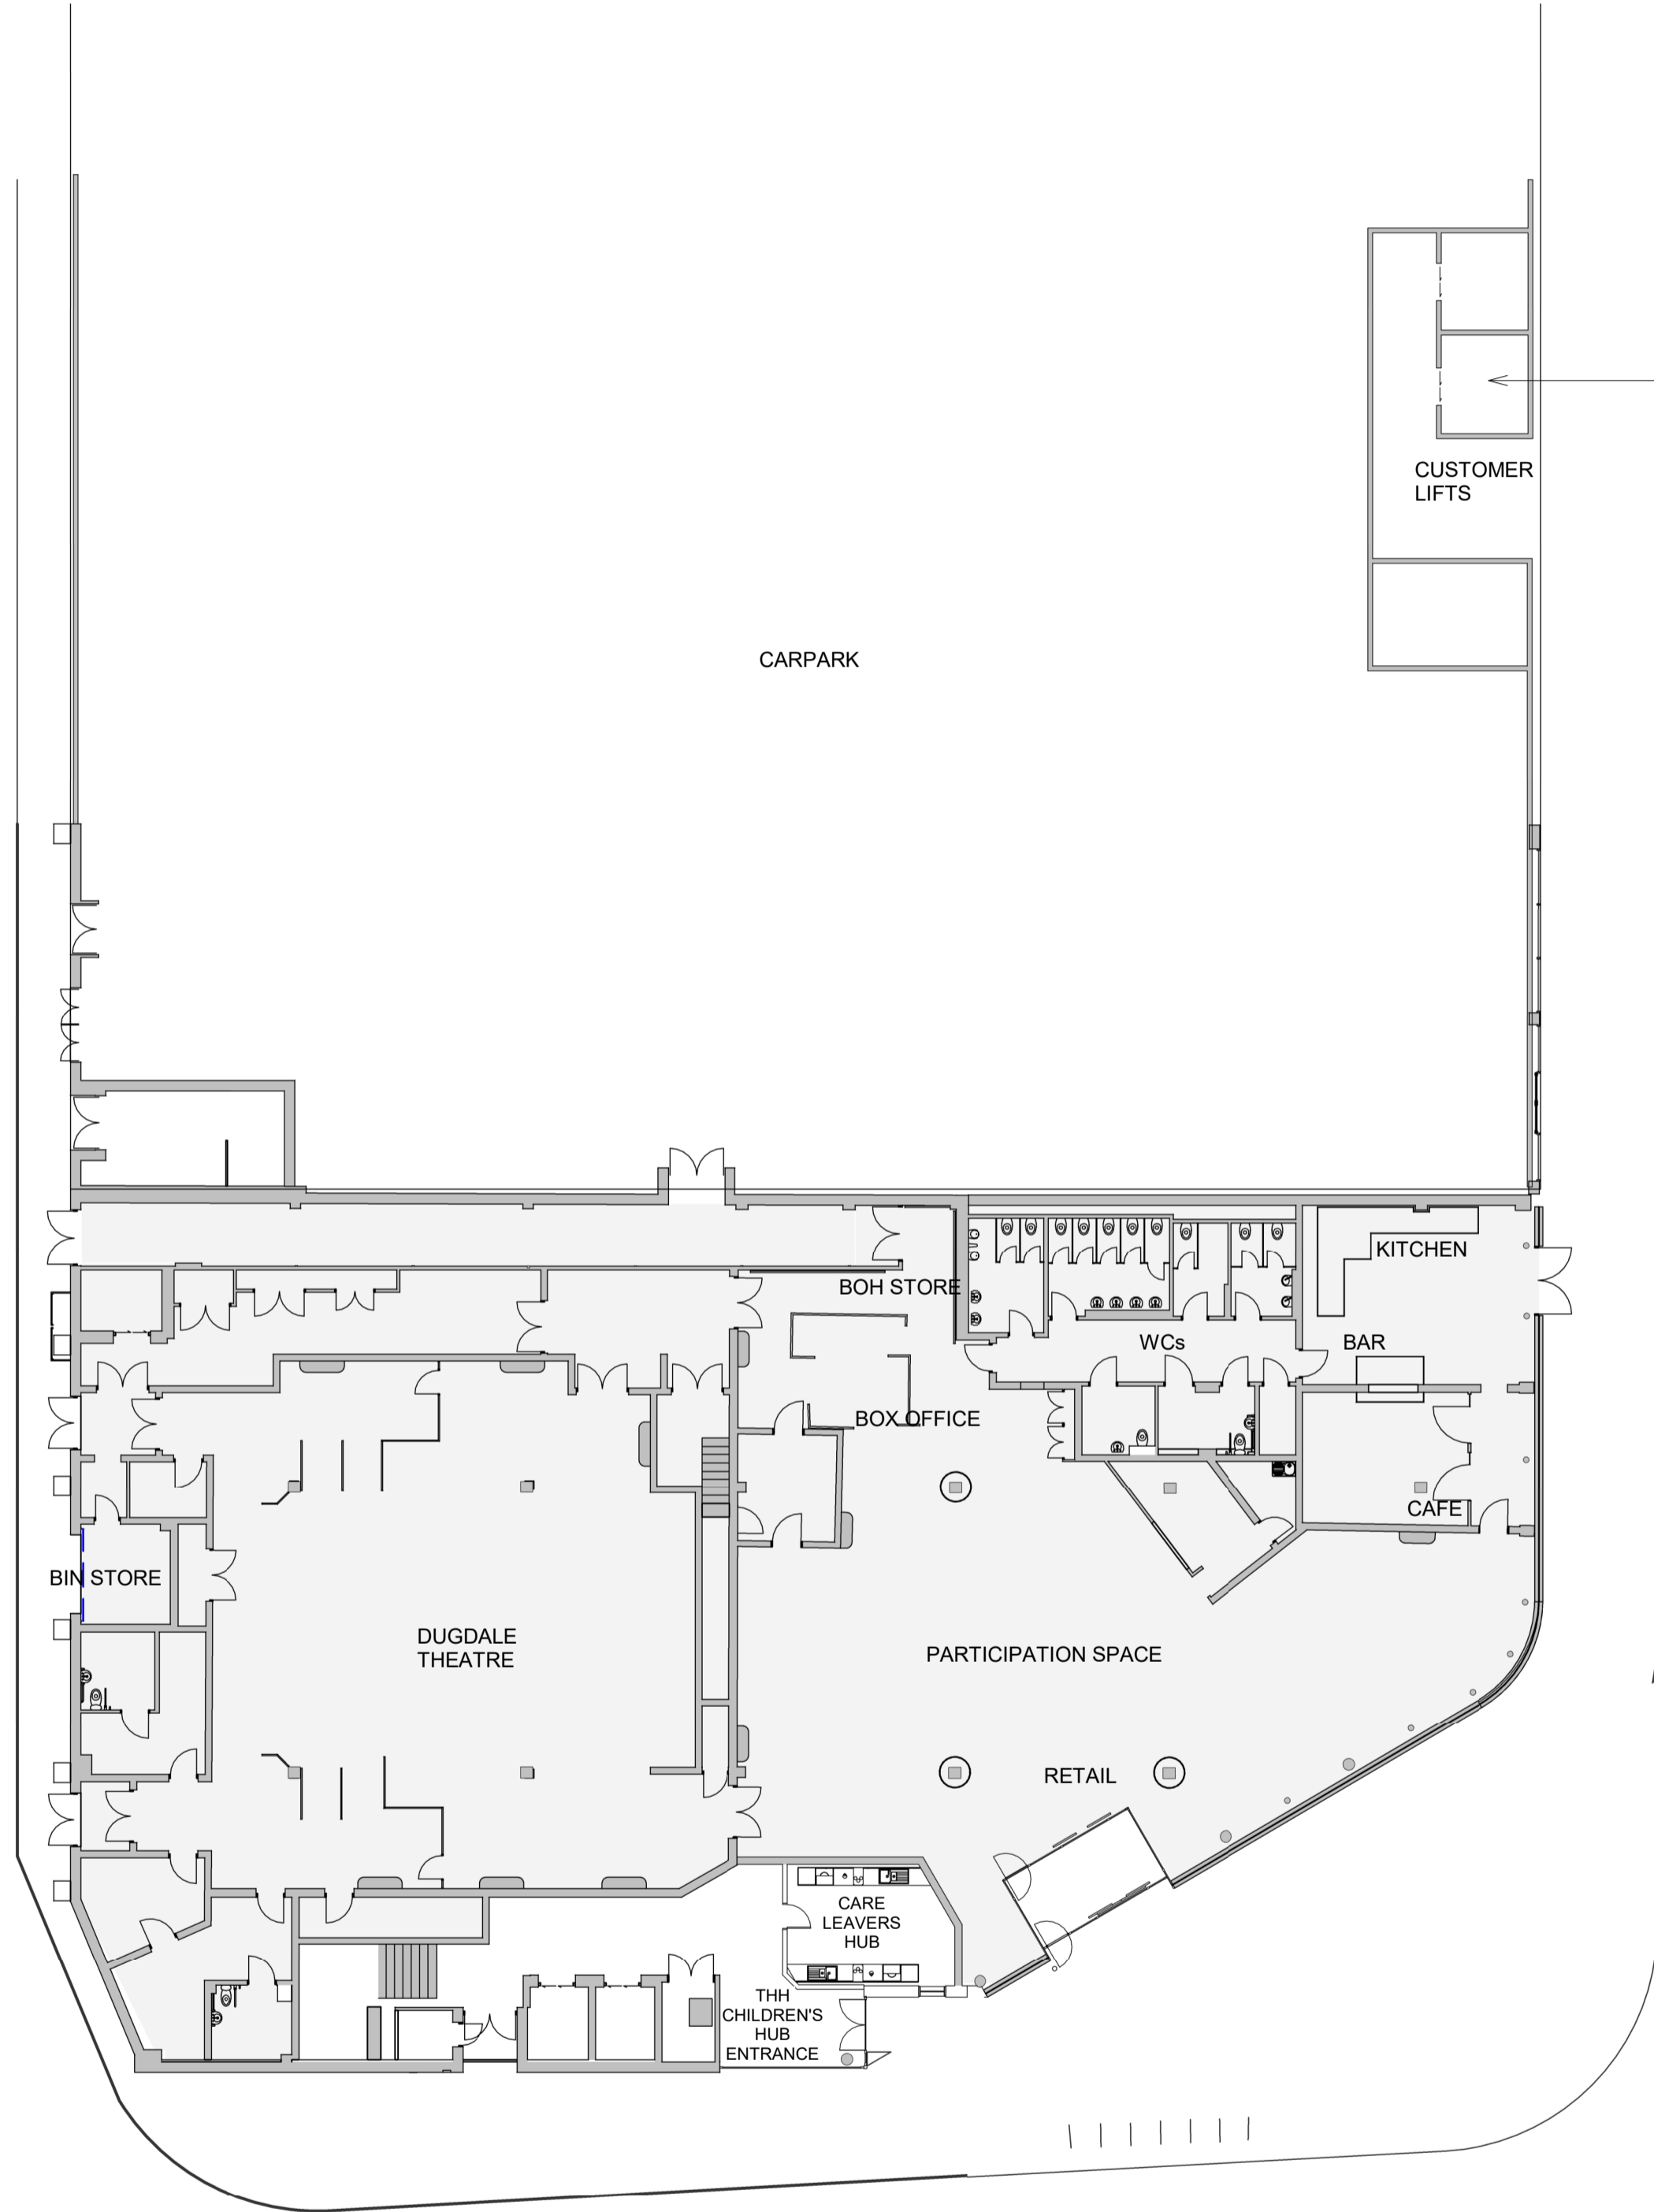


2 D-0-100-Ground Floor Plan site plan
1:200

CLIENT
Enfield Council

STRUCTURAL ENGINEER
Structural Engineer Name

SERVICES ENGINEER
Service Engineer Name

CONSULTANT

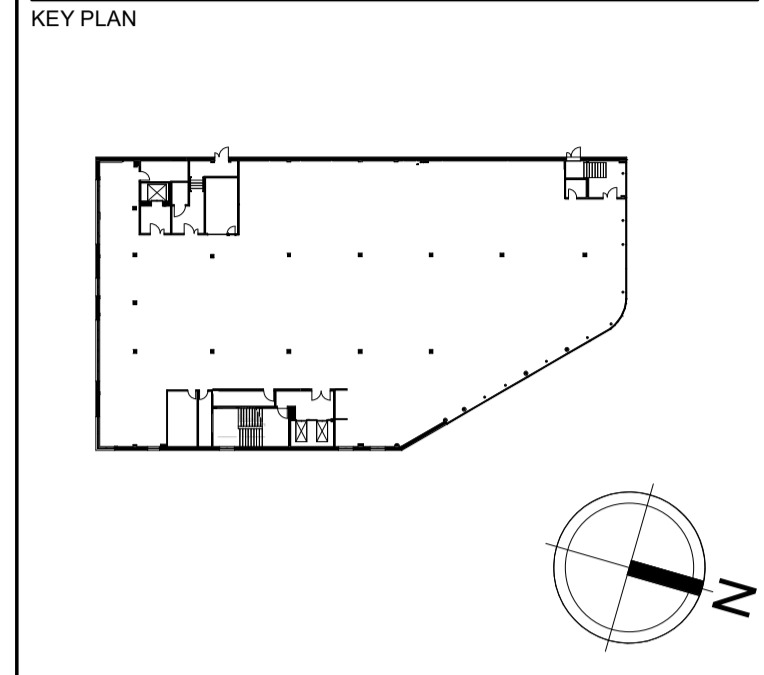

NOTES:
FIGURED DIMENSIONS ONLY TO BE TAKEN FROM THIS DRAWING. CHECK DIMENSIONS ON SITE AND REPORT DISCREPANCIES TO THE ARCHITECT.
THIS DRAWING IS PROTECTED BY COPYRIGHT.
ALL AREAS HAVE BEEN MEASURED FROM CURRENT DRAWINGS. THEY MAY VARY BECAUSE OF (EG) SURVEY, DESIGN DEVELOPMENT, CONSTRUCTION TOLERANCES, STATUTORY REQUIREMENTS OR RE-DEFINITION OF THE AREAS TO BE MEASURED.

No.	Date	Comments	Drawn	Checked
Revisions				

Issue Status

Planning

tp bennett
architecture
interiors
planning

One America Street | London SE1 0NE UK +44 (0) 20 7208 2000 | www.tpennett.com

Project
Thomas Hardy House
39 London Road
London, EN2 6DS

Drawing Title
Location Plan

Drawn	Date	Scale @ A1	At Ref.
As indicated			

tp bennett Project No.	Series	Zone	Drawing Number	Rev.
A11914	D	0	001	P1