




Construction Files	Interworking Files	Coordination Files

Notes:
This document and its design content is copyright ©. It shall be read in conjunction with all other associated project information including models, specifications, schedules and related consultants documents. Do not scale from documents. All dimensions to be checked on site. Immediately report any discrepancies, errors or omissions on this document to the Originator. If in doubt ASK.

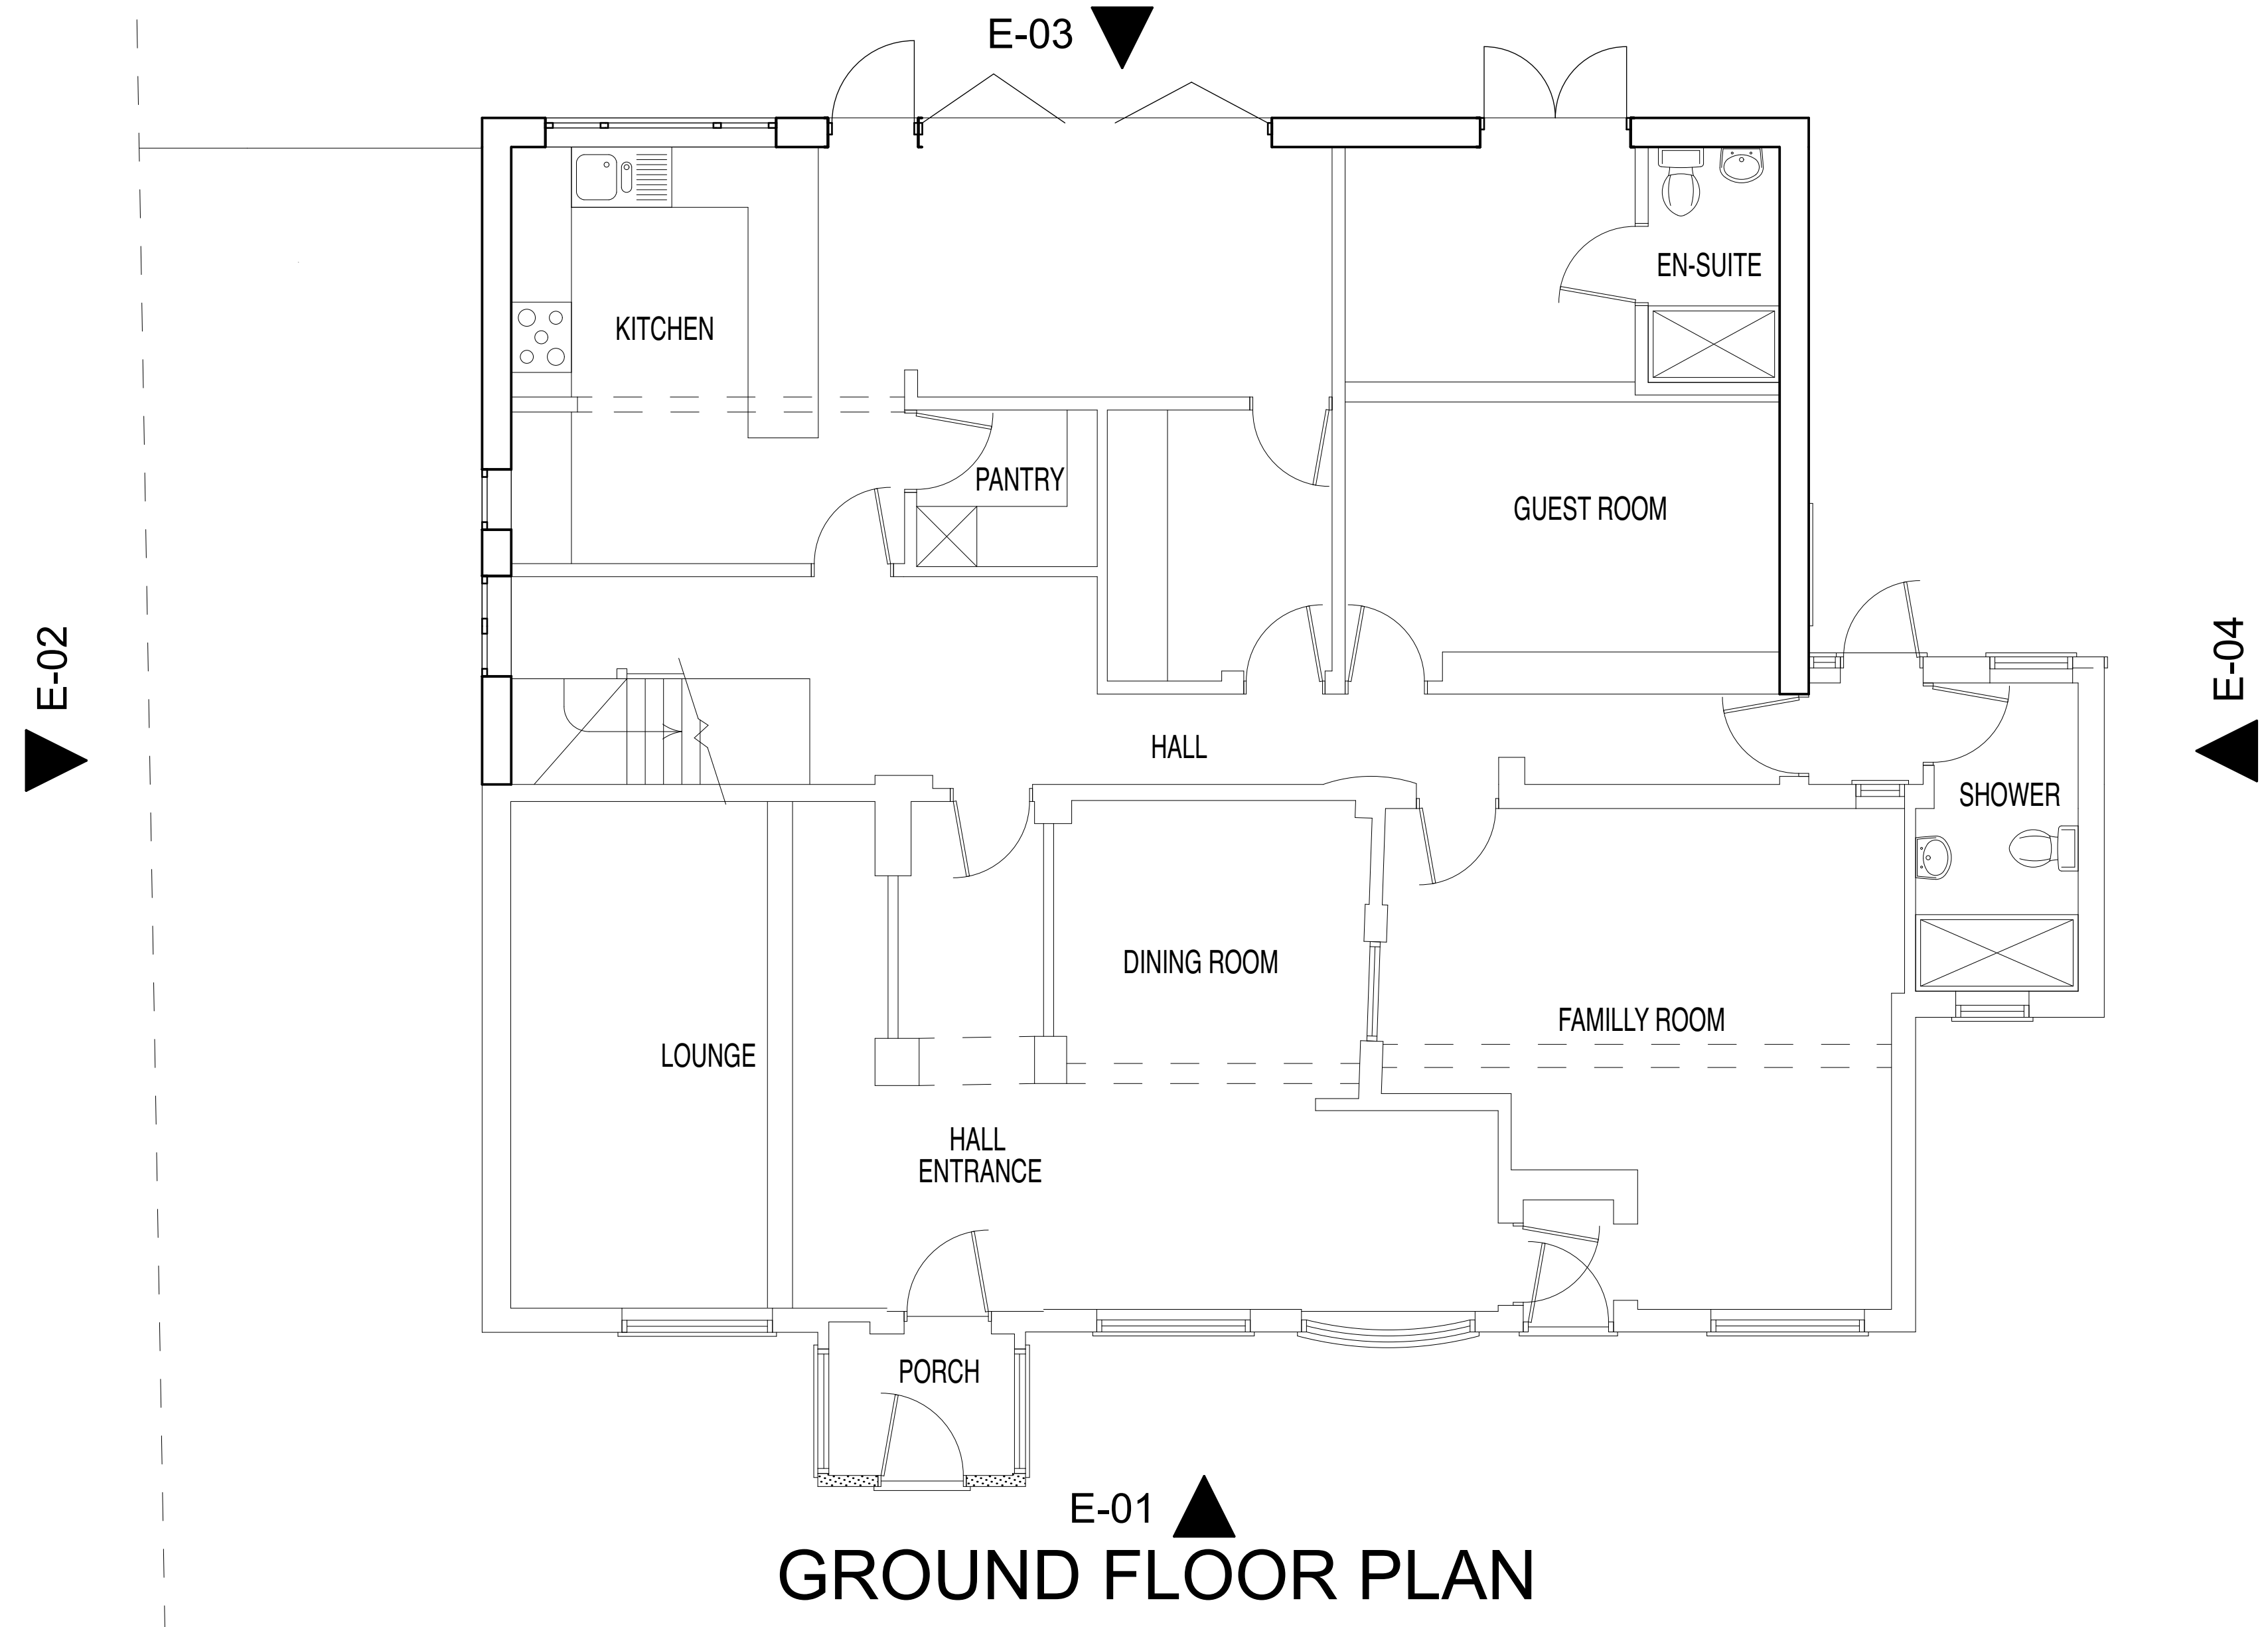


GROUND FLOOR PLAN



Extension Plan as Existing

1

1:50

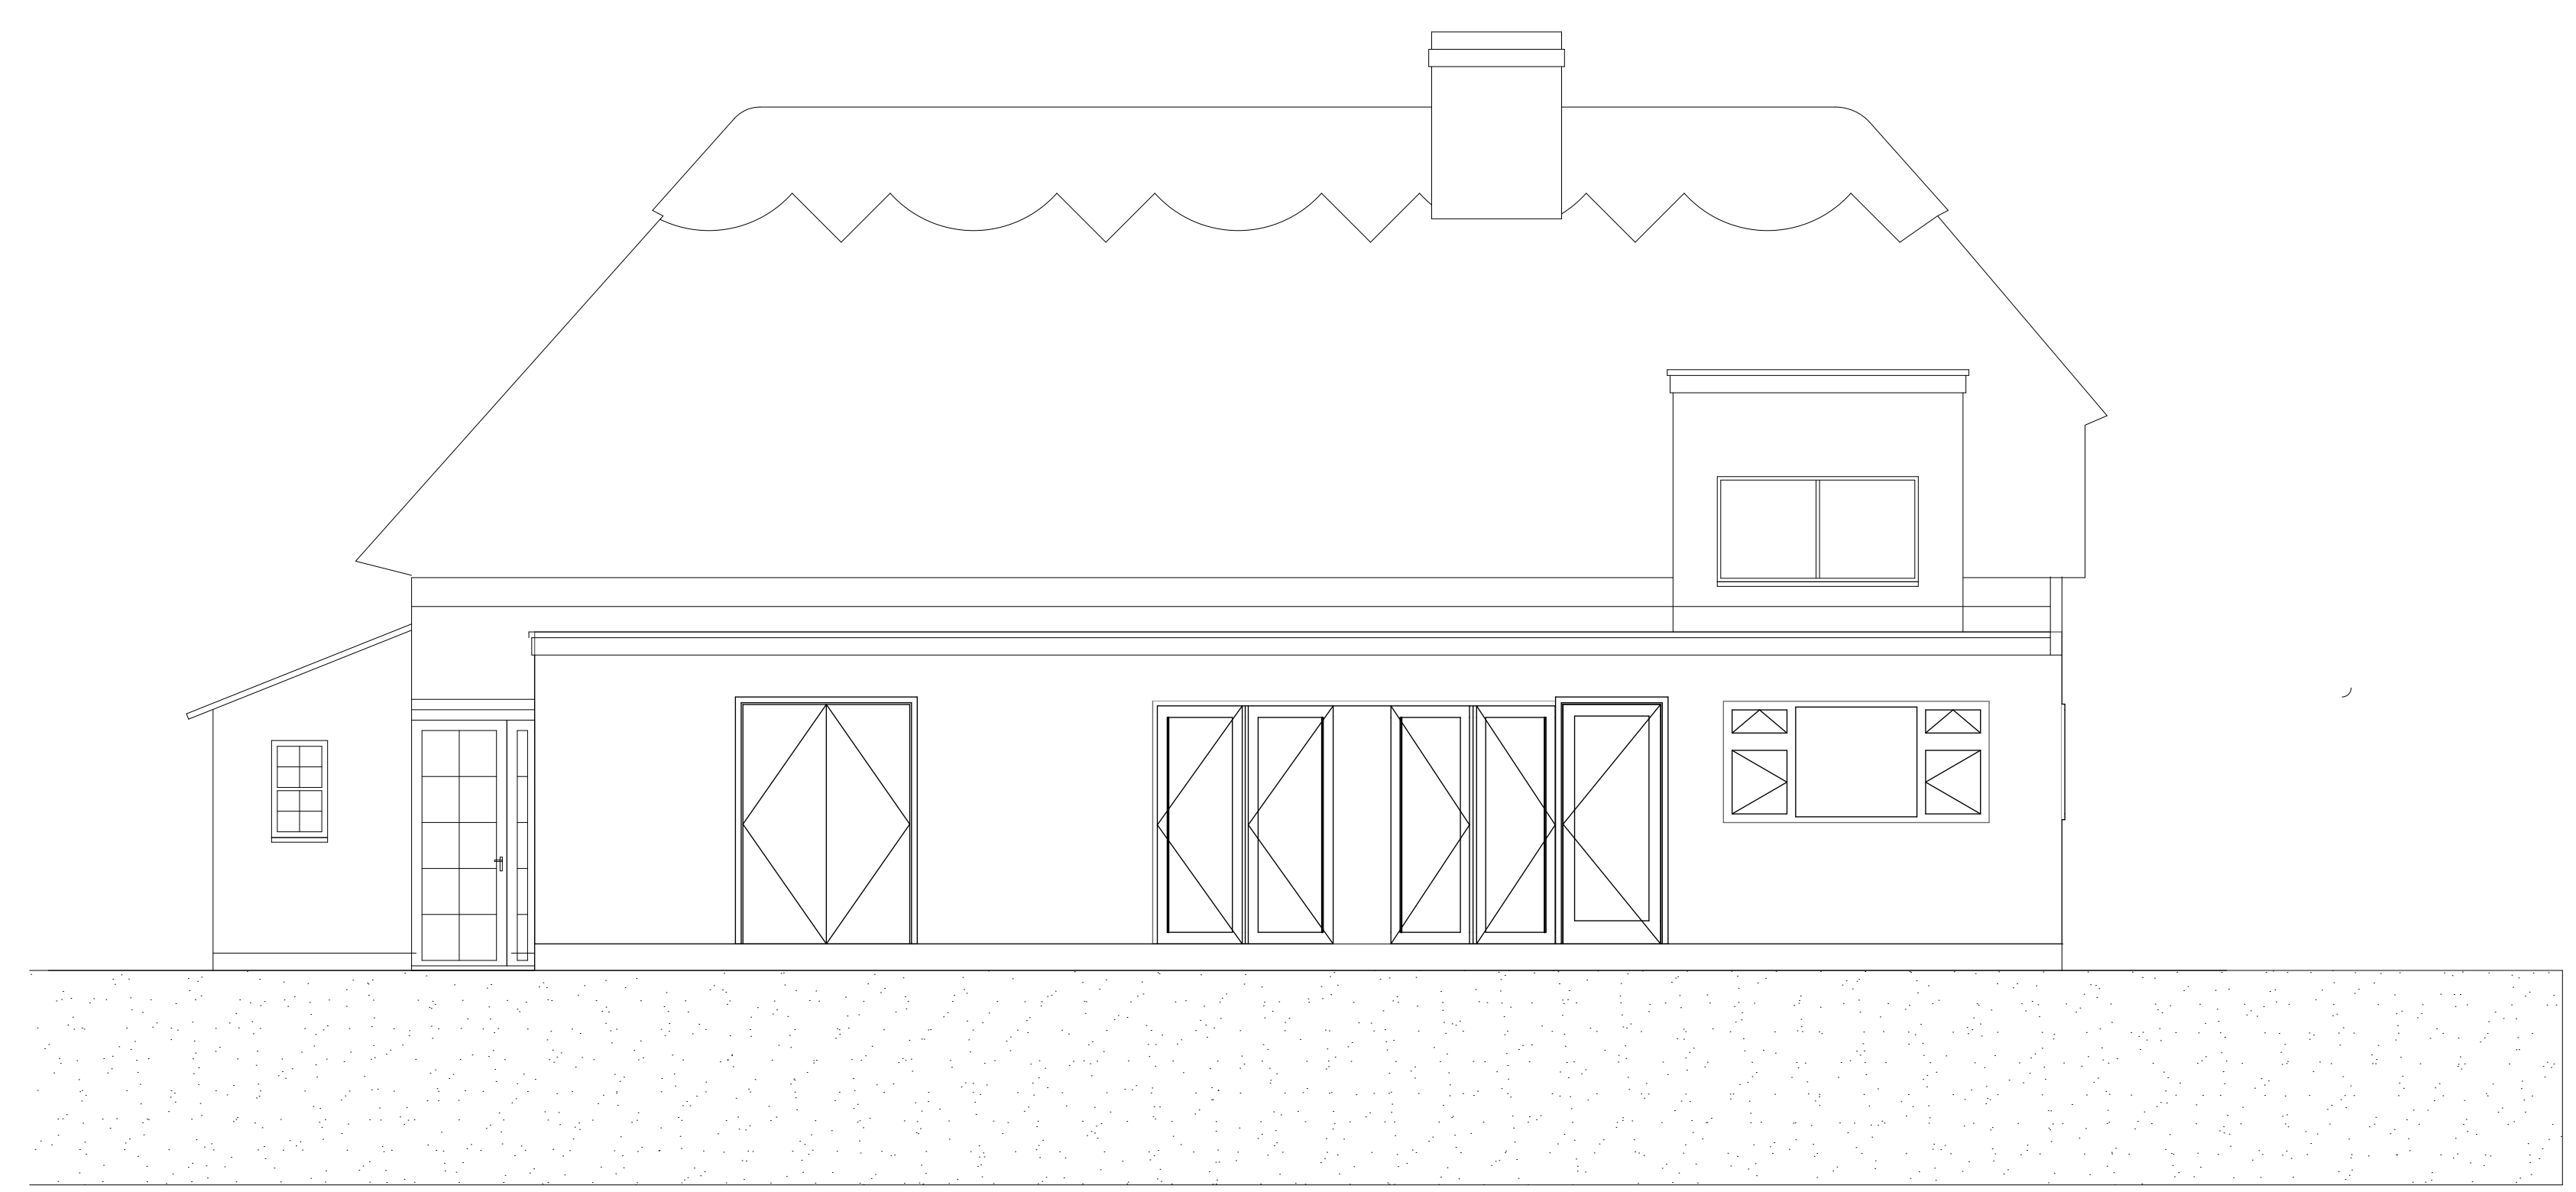

North Elevation Existing

1:50



West Elevation Existing

1:50



South Elevation Existing

1:50



East Elevation Existing

1:50

Issue No	Issue Name	Issue Date	Issue By	Status	Approved By

Scale: 1:50
Drawing Office: Tideswell
Project No: 20-004

Client Approval
A - Approved
B - Approved with Comments
C - Do Not Use
Status: Purpose of Issue

Originator
Kevin Grayson Architecture
Project
Utility Room Extension and Garden Office at The Old Crown
Layout Title
Utility Extension Plans & Elevations Existing
Client
Mrs Ellie Krupa

Drawing Number	Project	Issue	Issue Date	Issue By	Status	Approved By
OLC - KGG -	-	-	-	-	-	-