


SITE PLAN
SEE D006 FOR KEY & BLOWN UP LOCATION PLAN

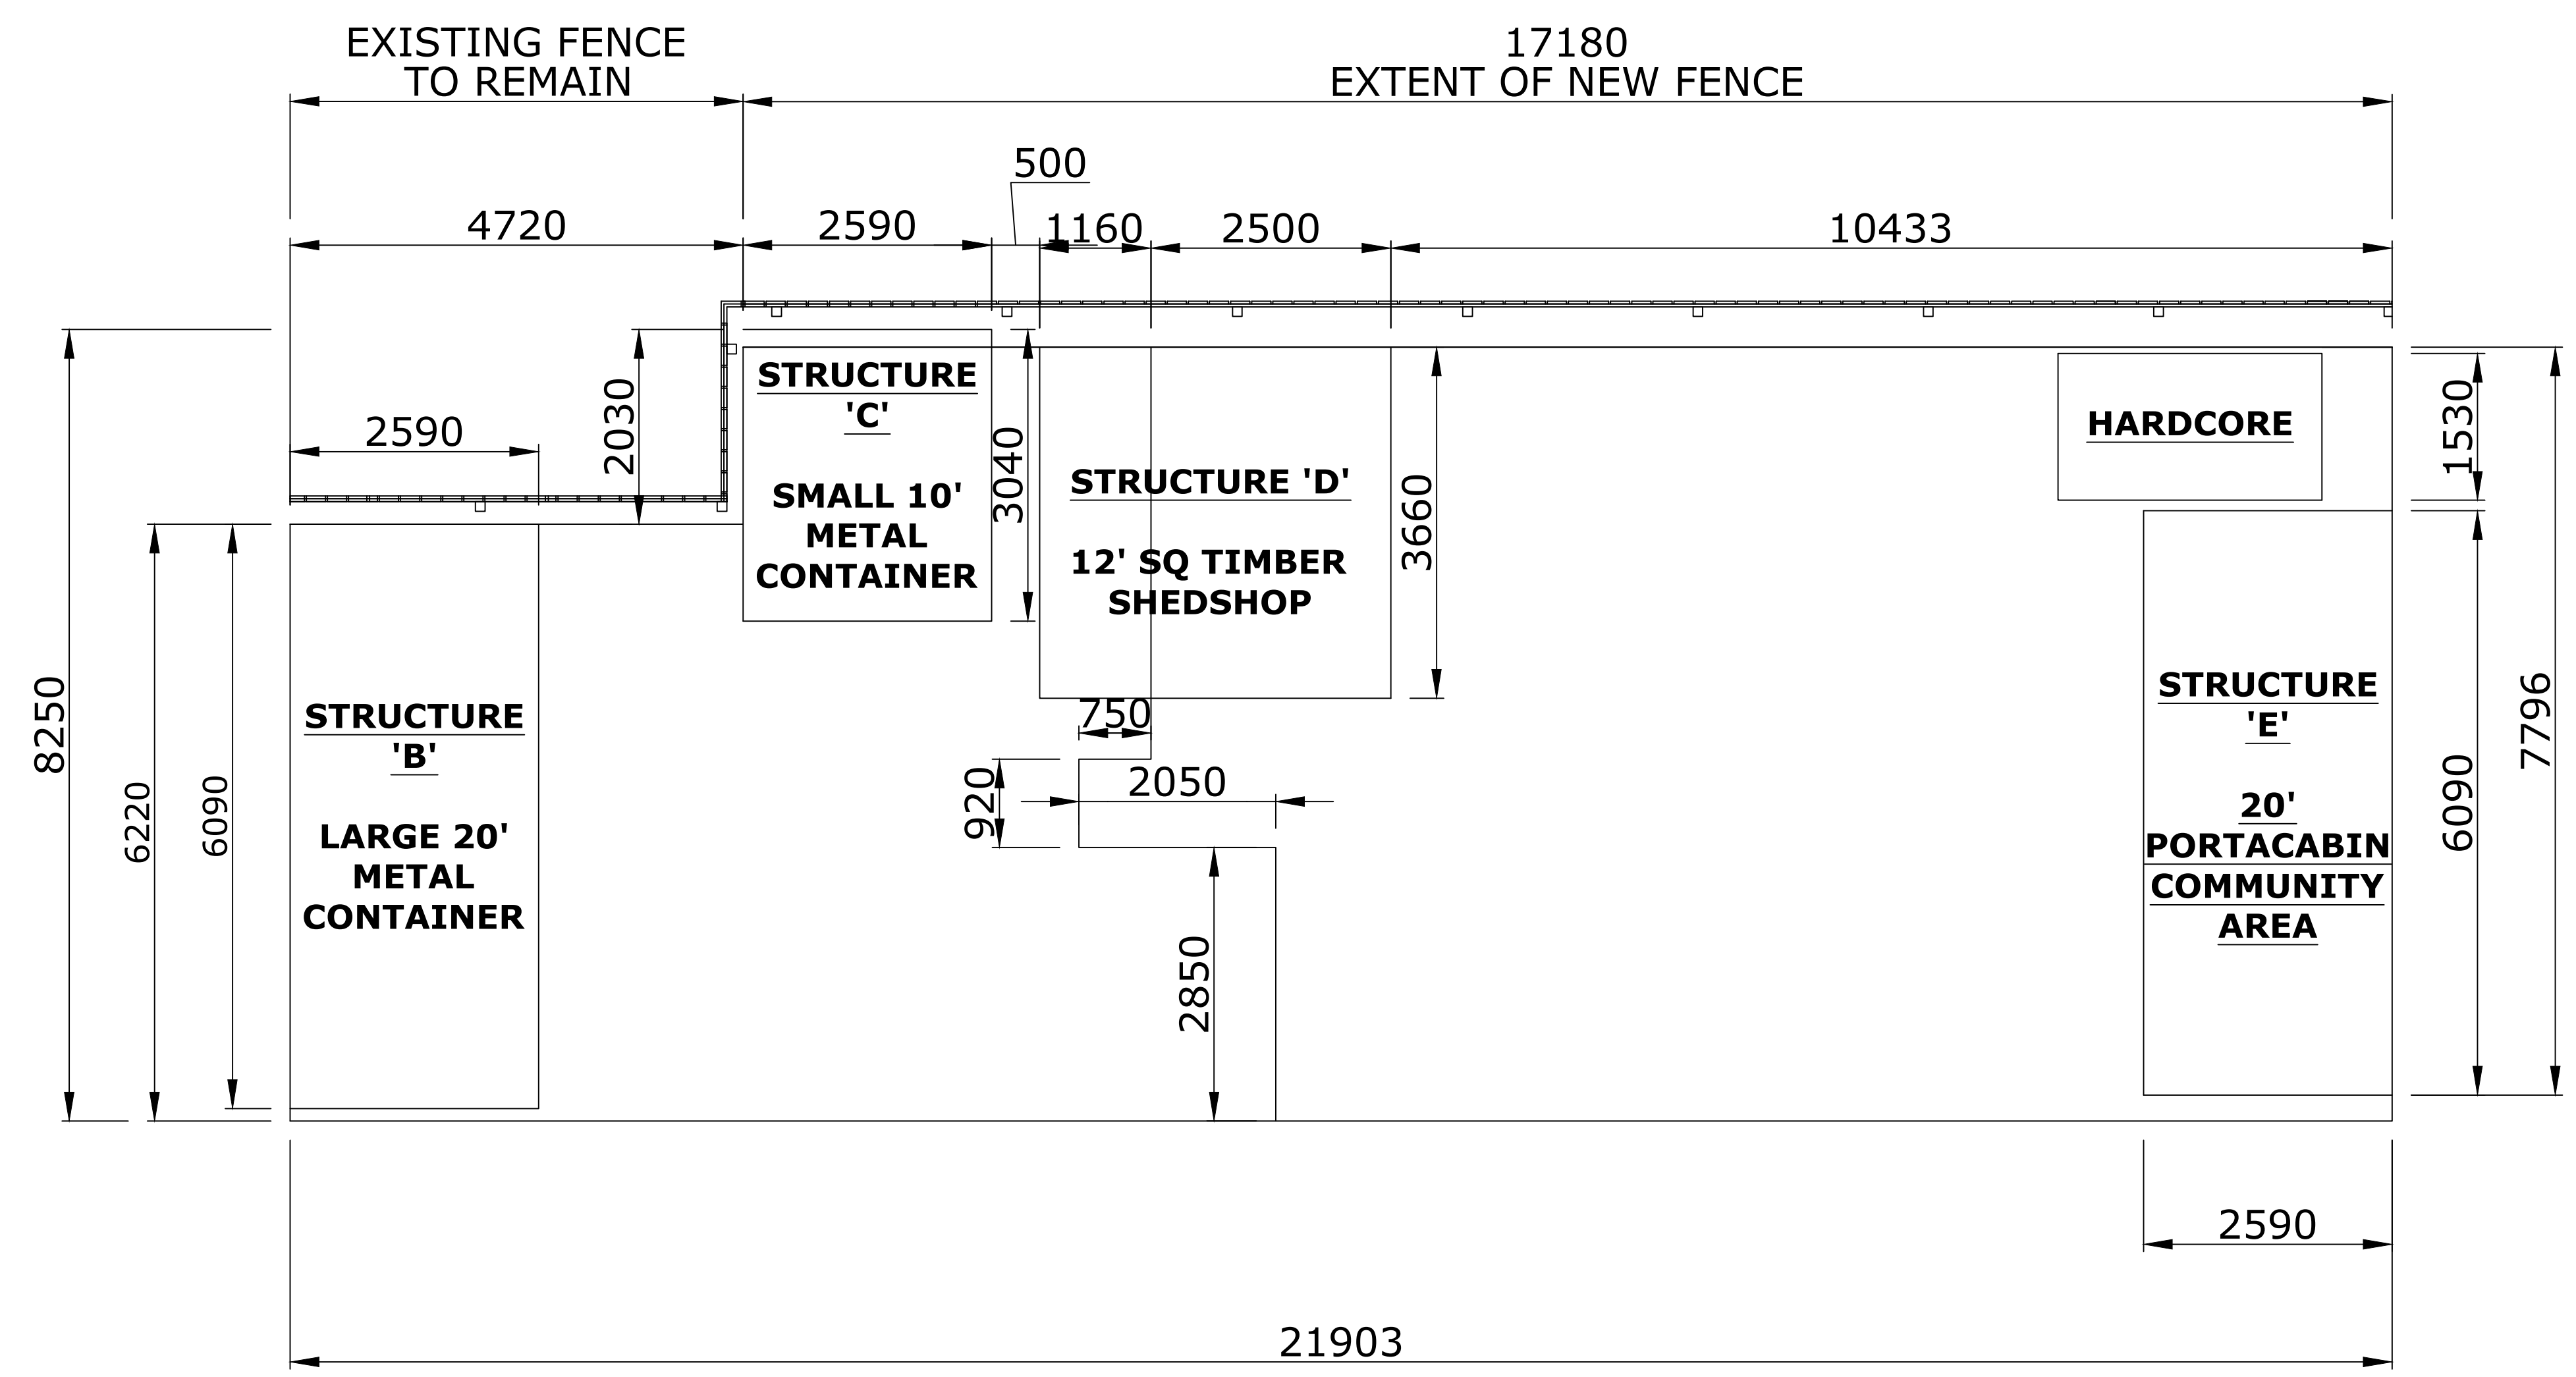

-	07/04/22	ISSUED FOR APPROVAL
	DATE	COMMENTS
<i>Design Draughting Services Ltd</i>		
BUILDING 10, PARSONS COURT, WELBURY WAY, NEWTON AYCLIFFE, CO. DURHAM DL5 6ZE		
CLIENT	LUCY DONNER	
PROJECT	CLARENCE CHARE	
DRAWN	DDS	DATE 07.04.22
SCALE	1:50 @ A1	
DRAWING No.	DDS948-D001	
TITLE	PROPOSED FLOOR PLAN	