


SPECIFICATIONS

10' AND 20' METAL CONTAINERS TO BE DARK GREEN COLOUR.


* SOLAR PANEL
SPEC TBC *

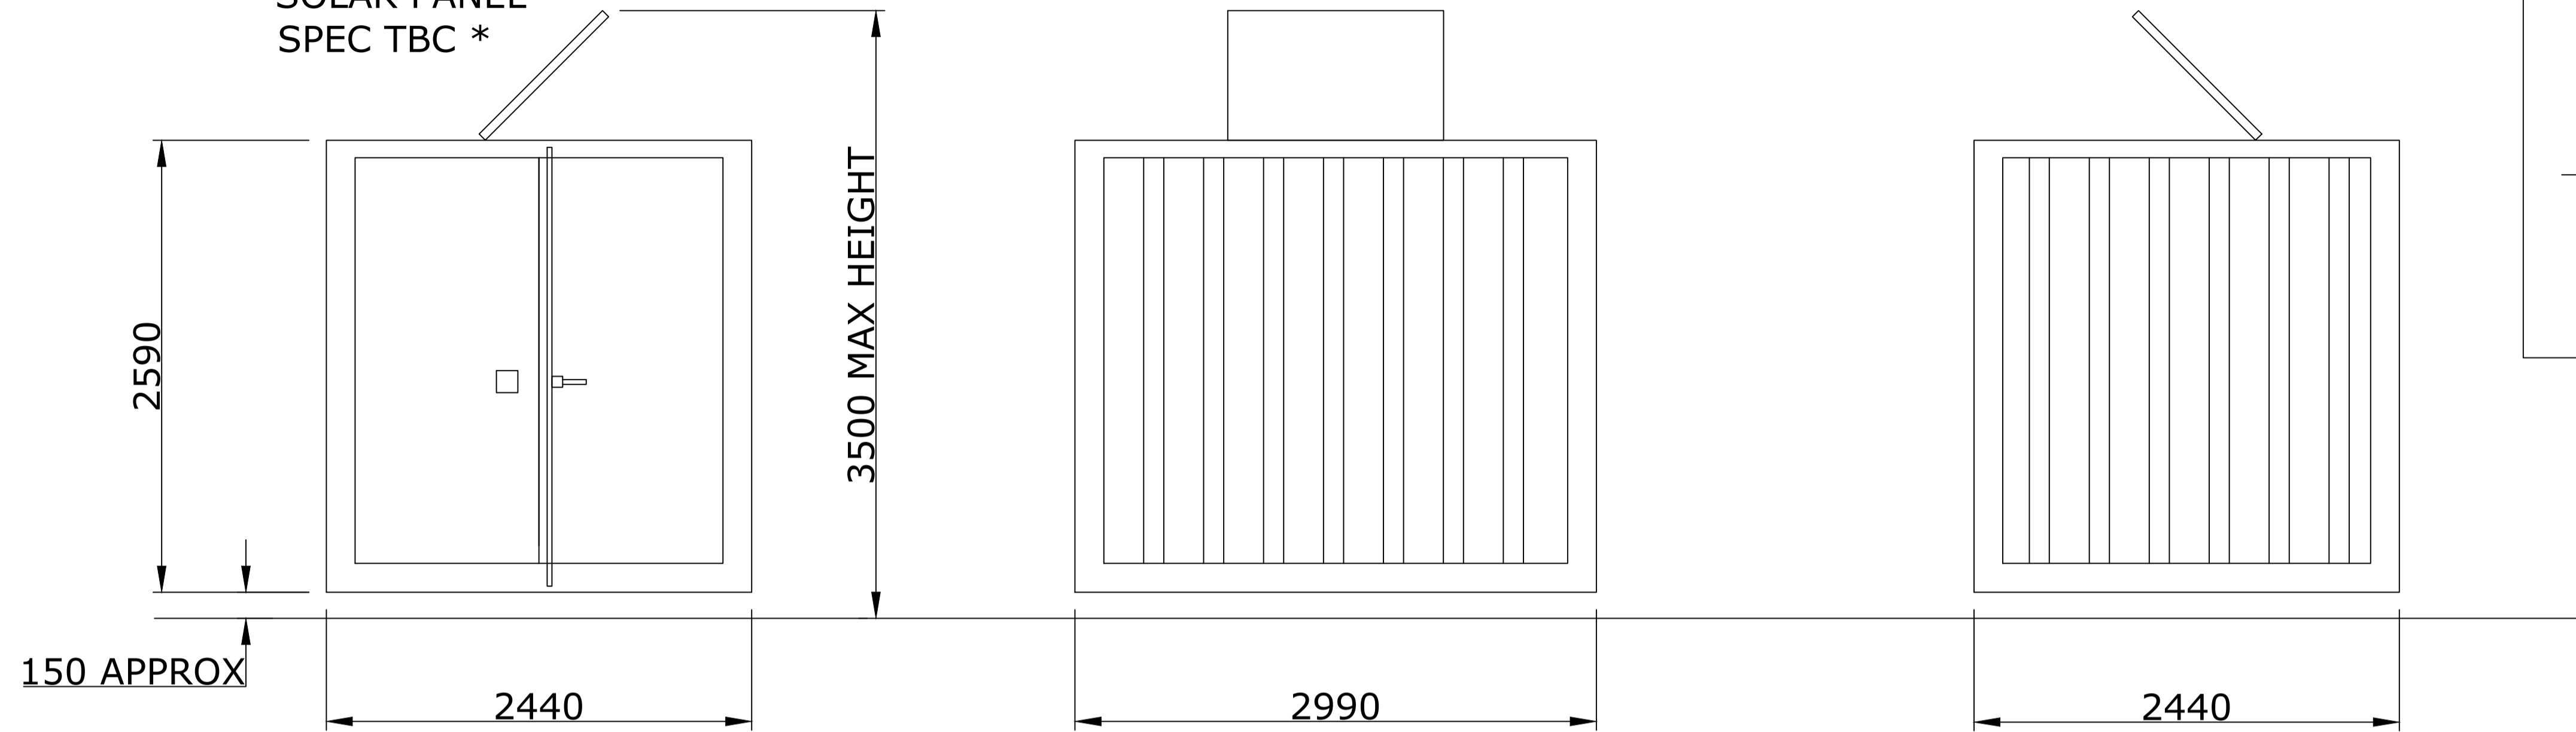

**10' CONTAINER
FRONT ELEVATION**

**10' CONTAINER
SIDE ELEVATIONS X 2**


**10' CONTAINER
REAR ELEVATION**

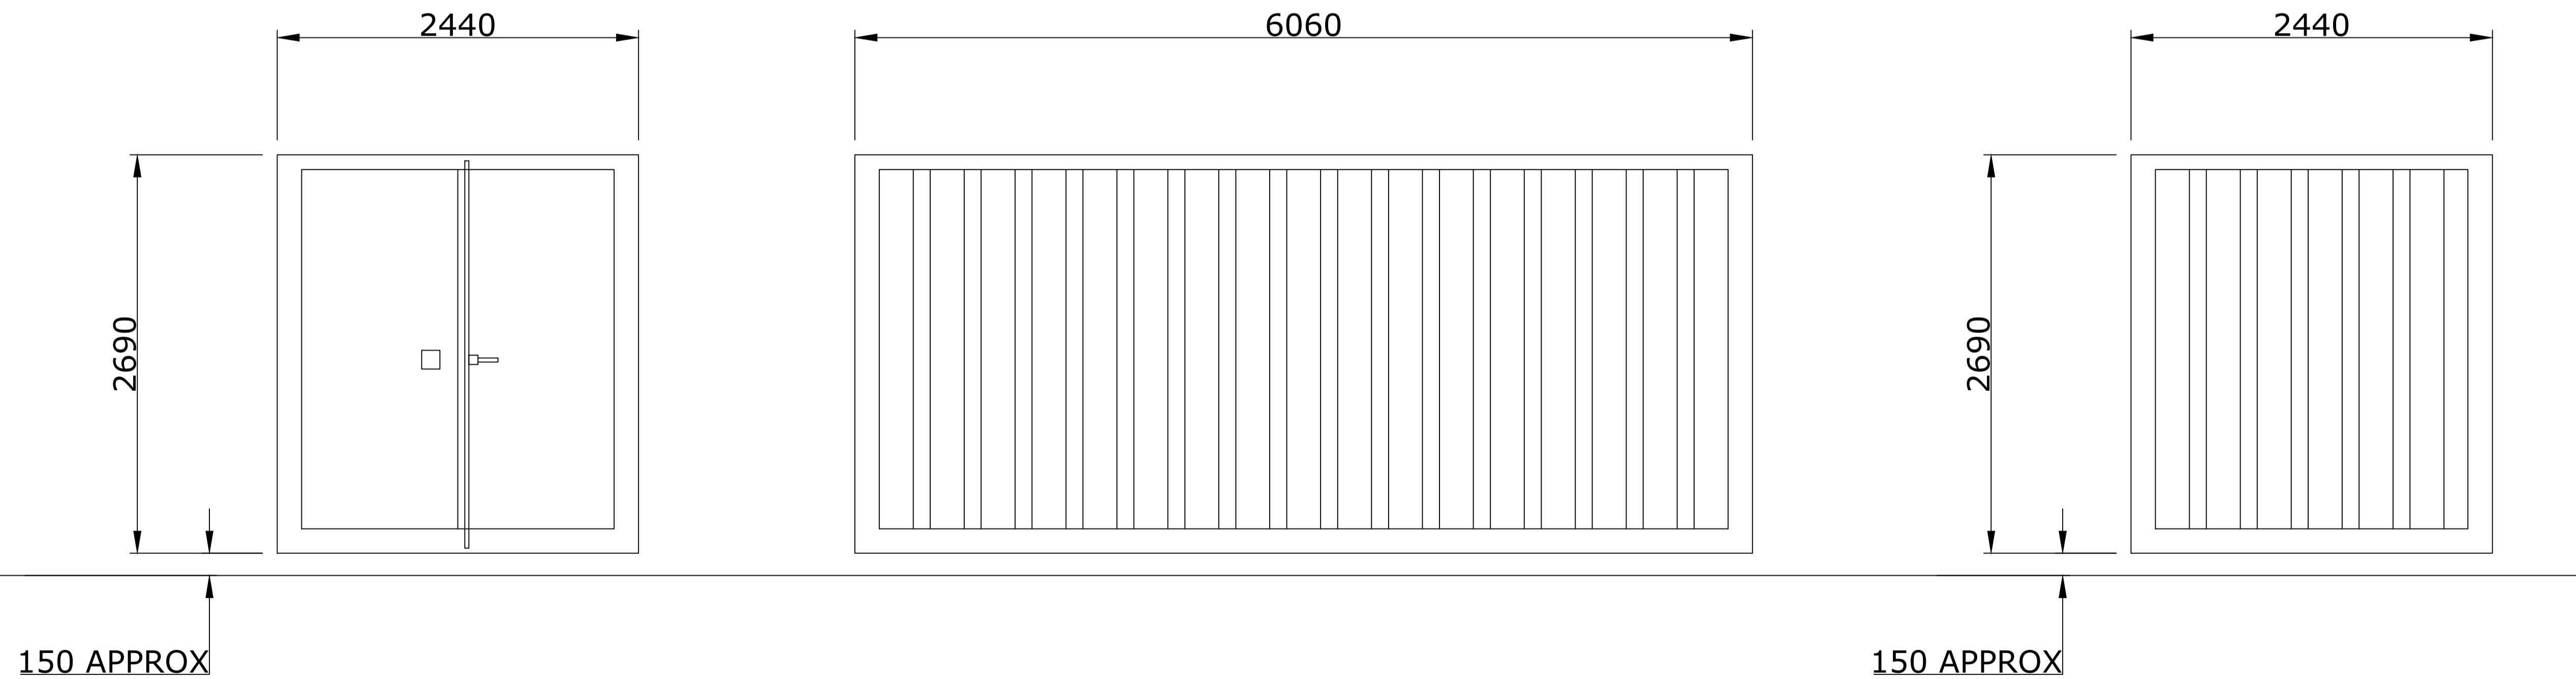

**20' CONTAINER
FRONT ELEVATION**

**20' CONTAINER
SIDE ELEVATIONS x 2**

**20' CONTAINER
REAR ELEVATION**

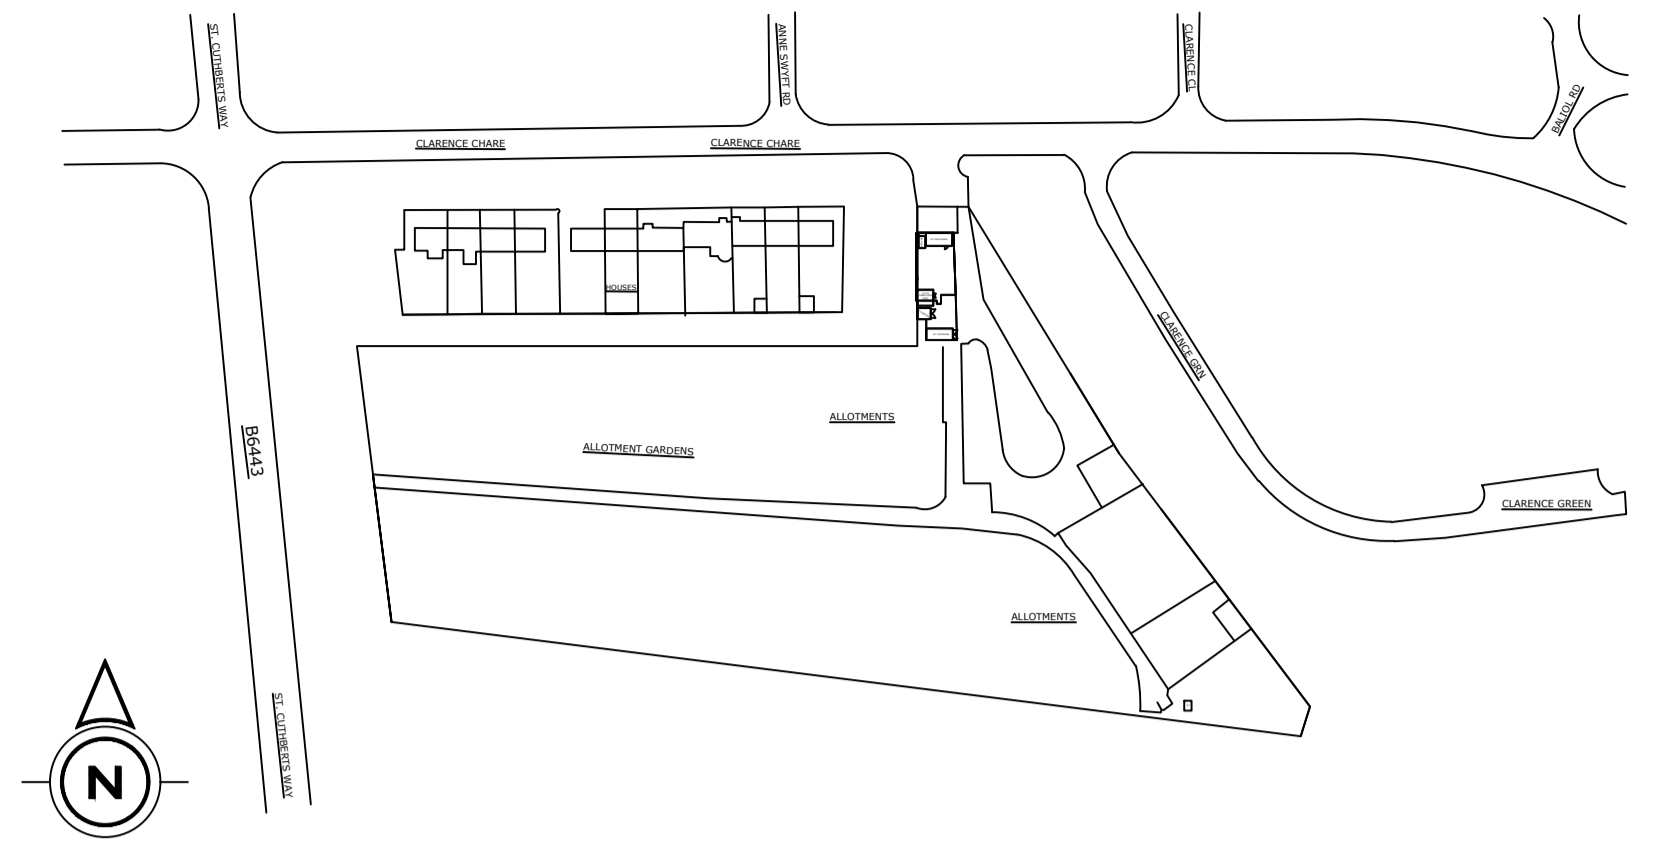

SITE PLAN

SEE D006 FOR KEY & BLOWN UP LOCATION PLAN

-	07/04/22	ISSUED FOR APPROVAL
	DATE	COMMENTS
<i>Design Draughting Services Ltd</i>		
BUILDING 10, PARSONS COURT, WELBURY WAY, NEWTON AYCLIFFE, CO. DURHAM DL5 6ZE		
CLIENT	LUCY DONNER	
PROJECT	CLARENCE CHARE	
DRAWN	DDS	DATE 07.04.22
SCALE	1:25 @ A1	
DRAWING No.	DDS948-D003	
TITLE	20' CONTAINER PROPOSED ELEVATIONS	