


Front Boundary - Existing
1 : 50



Front Boundary - Proposed
1 : 50

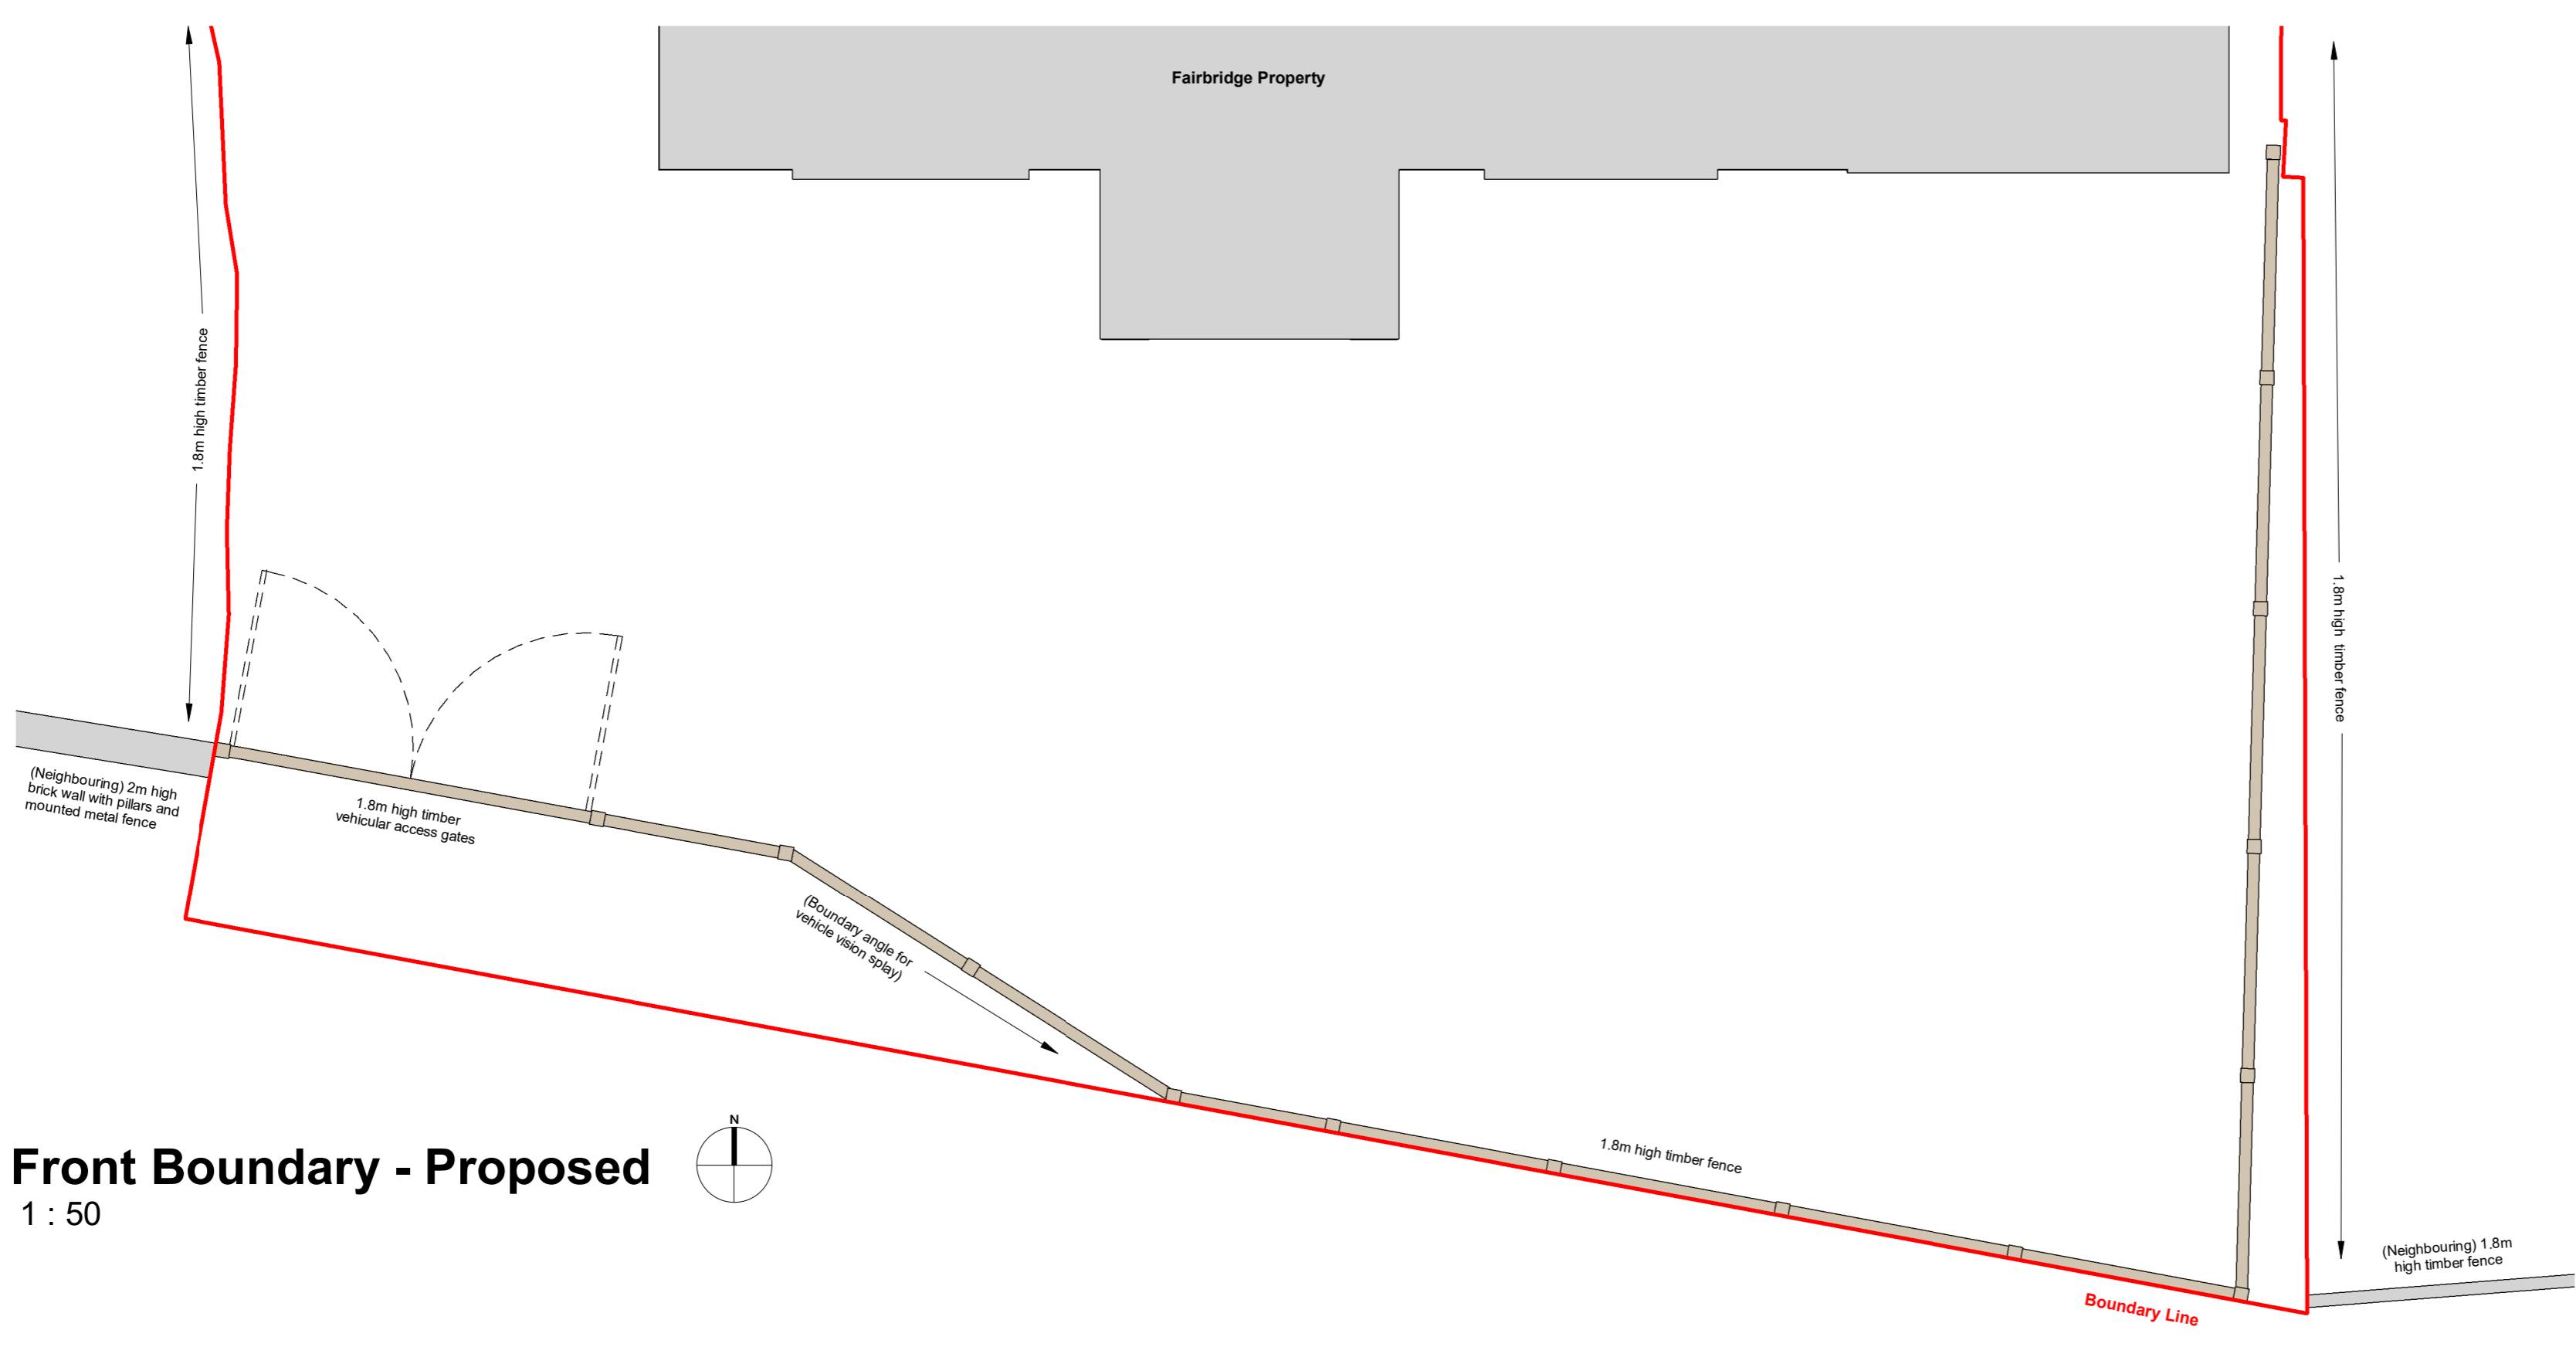

Front Elevation - Proposed Boundary Wall
1 : 50

Revision	Date	Drawn	Description
-	-	-	-

Client & Project

Front / Rear / Side Extension and Internal Alterations

Address


Fairbridge, South View
NE38 8AH

Drawing Title

Existing & Proposed Front Boundary
Treatments

Stage / Note

Drawing Number	Scale @ A1	Drawn	Checked
S2539-18	1 : 50	AL	-

 

Established 1983.
T: 0191556189 E: durham@bdnritd.com
W: www.bdnritd.com
North East (Head Office)
The Old School, Simpson Street,
Sunderland, SR4 6DR
North West
Room 107, Uwerston Business Centre,
Uwerston, LA12 7UG