



GROUND FLOOR PLAN

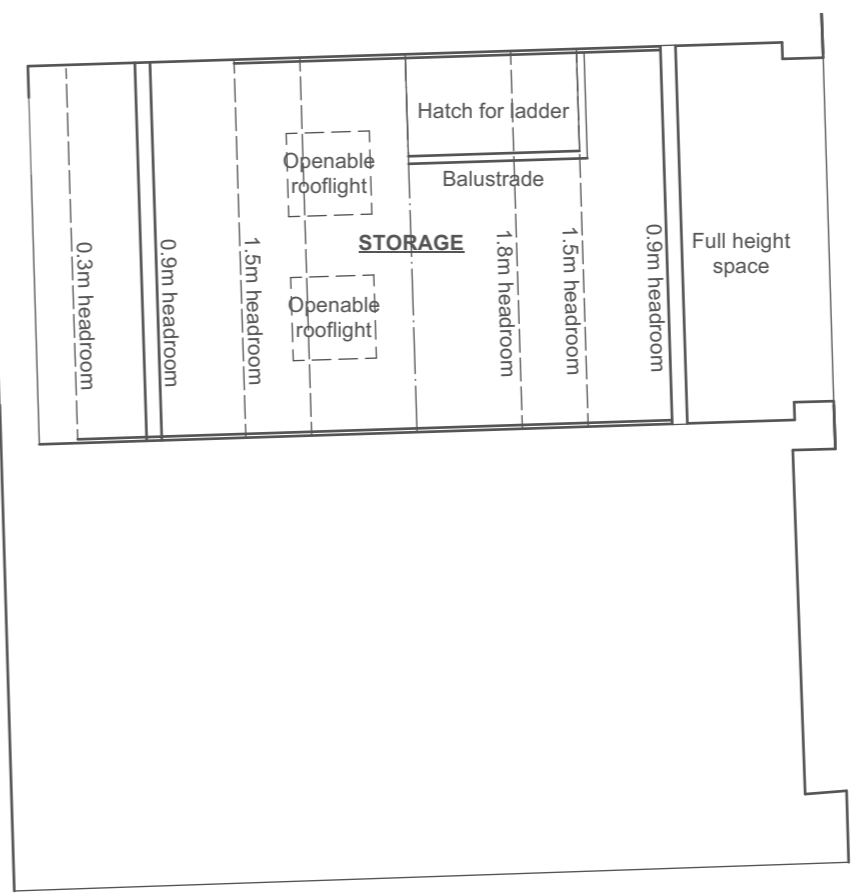

NOTES:
 1. This drawing and its design is the copyright of Cotswold Architects Ltd. and may not be reproduced in any form without their prior consent.
 2. Do not scale off this drawing.
 3. Dimensions to be checked on site.

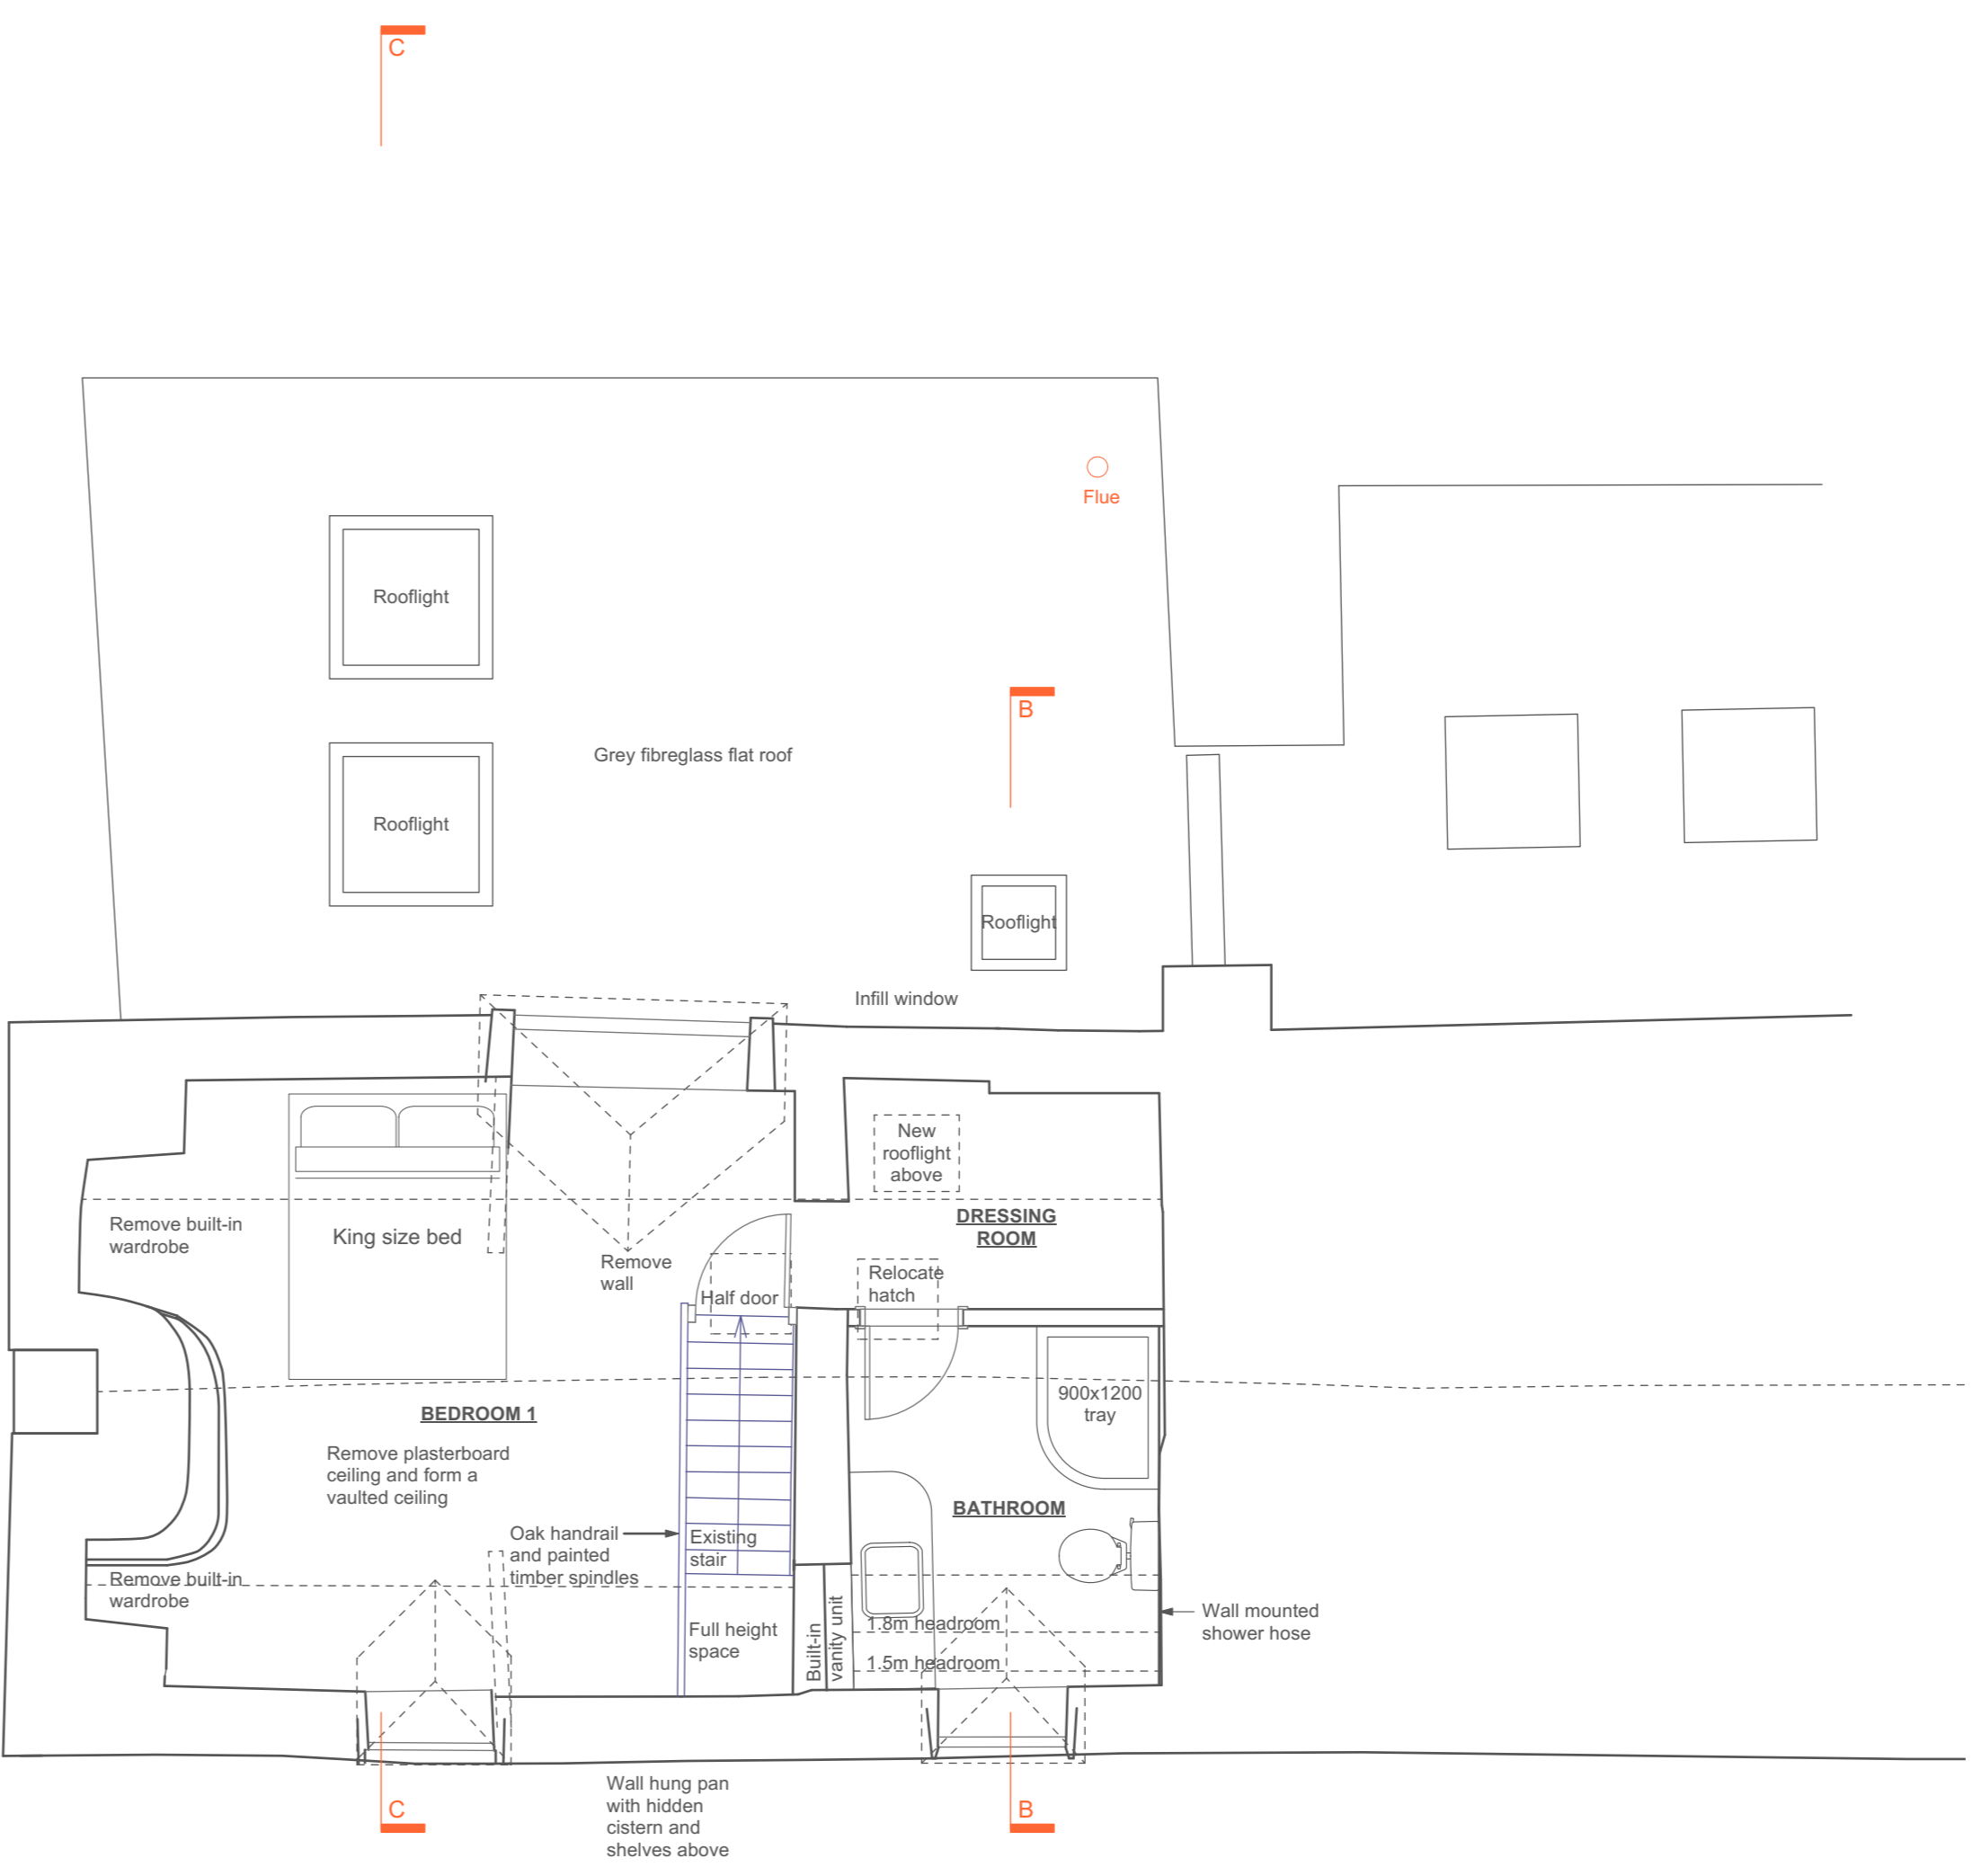

FIRST FLOOR PLAN


CLIENT:
Michelle Tully and Aisevket Karaca
cotswold architects.
 RIBA CHARTERED ARCHITECTS
 www.cotswoldarchitects.com
 info@cotswoldarchitects.com

tel. 01285 238528

PROJECT:
 Proposed Extension to:
 Boxwood Cottage
 School Lane
 South Cerney
 GL7 5TZ

TITLE:
Proposed Floor Plans

DRAWING NO. REV.
21-051-P-GF01 .

 

SCALE: DATE:
 1:50@A1 Jan 2022