



Front Elevation




Rear Elevation




East Elevation



West Elevation

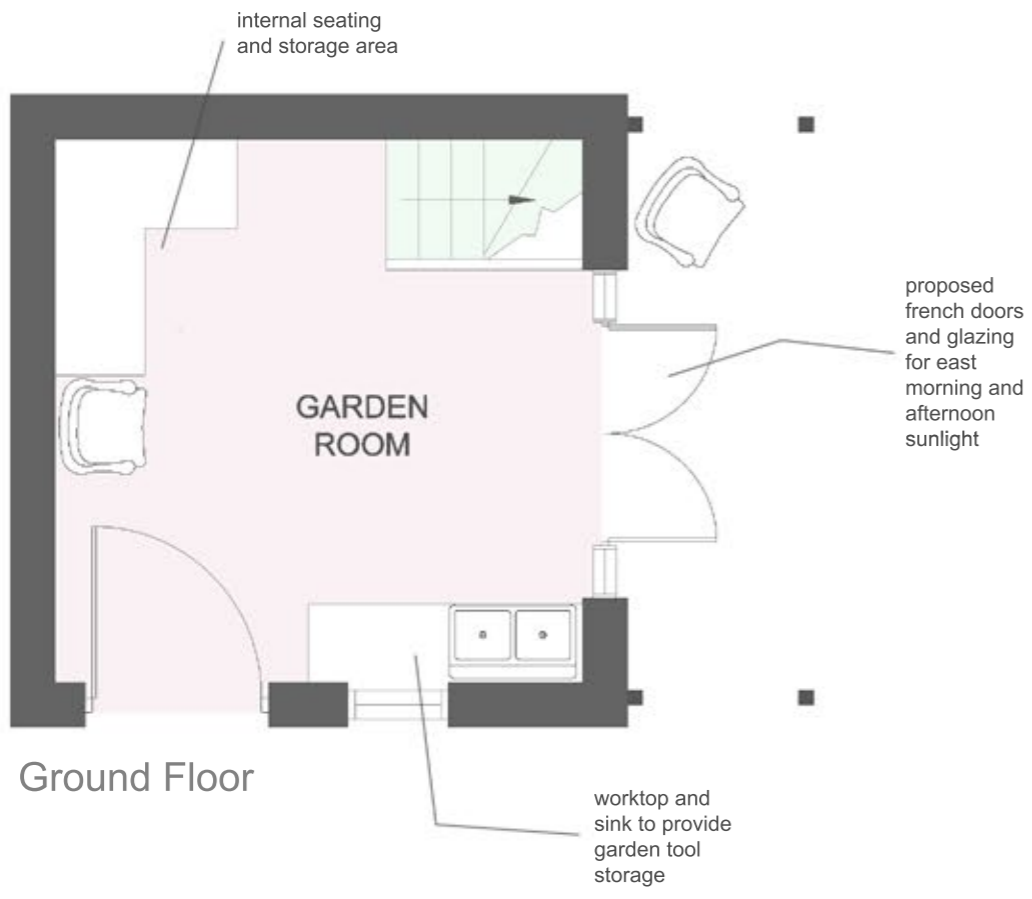

Ground Floor

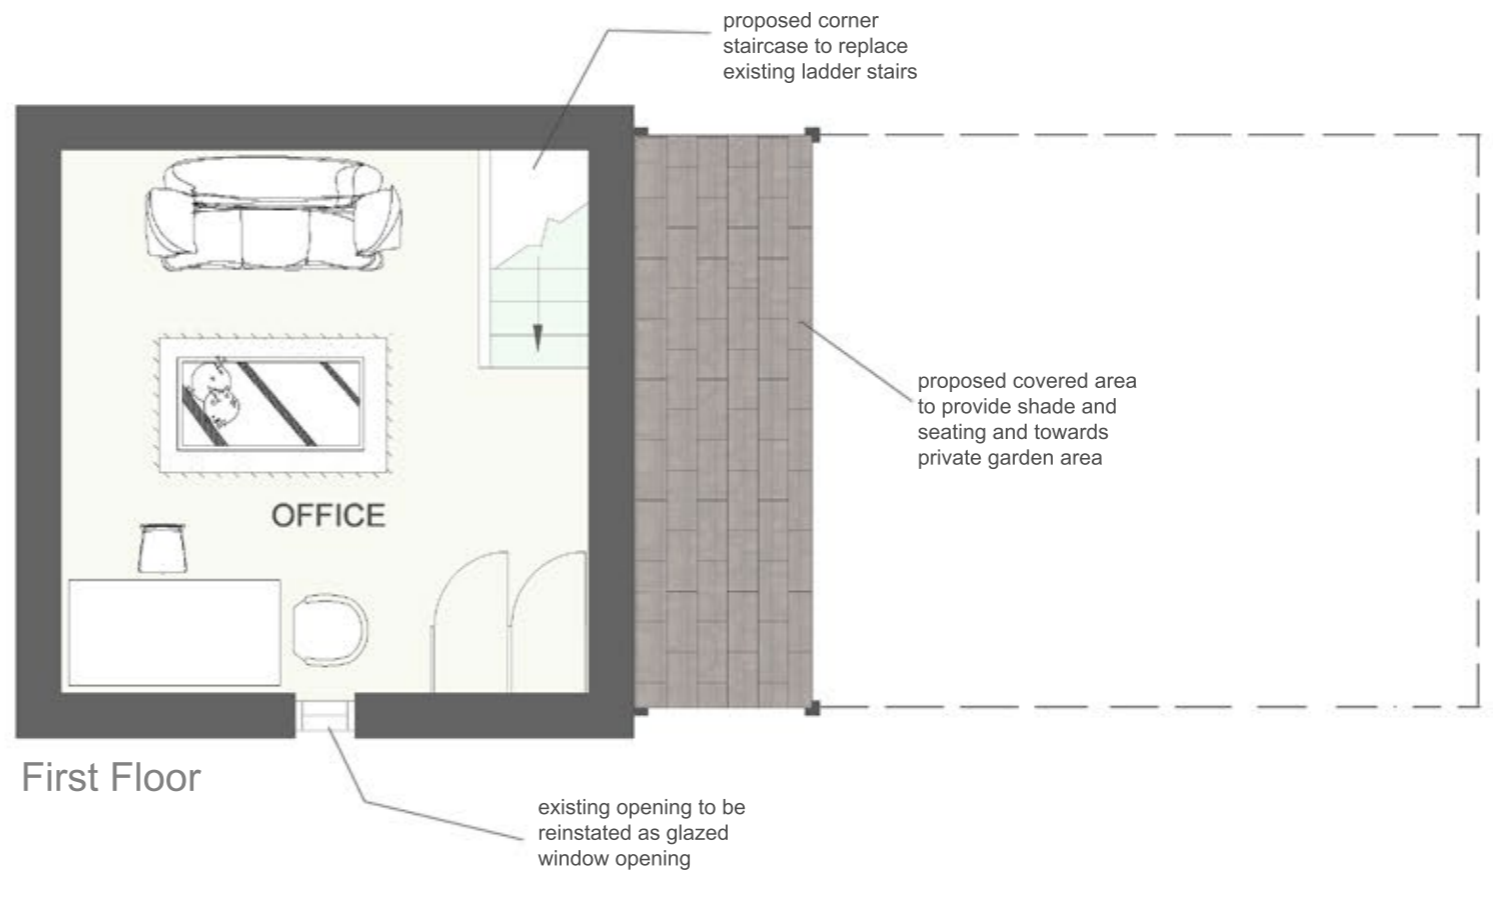

First Floor

Party Wall Etc Act 1996  
 The works indicated on these drawings may be within the provisions of the Act. It is the building owner's responsibility to serve the requisite notice(s) to adjoining owners and otherwise comply with the Act.  
 Responsibility is not accepted for errors made by others scaling from this drawing. All discrepancies should be reported to Tuppo Rottuno Design.  
 Copyright: 2014 Tuppo Rottuno Design. This document and the design are the copyright of Tuppo Rottuno Design. This drawing is not to be used or copied without written authorised consent.

Drawing:  
 Proposed folly  
 Plans & Elevations

Proposal:  
 29 Milton Street,  
 Fairford, GL7

Scale: 1:50 Job No: TR032  
 Drawing Number: Revision:  
 Drawn By: M.J. Date: 01/12/2021



34 Hatherop Road  
 Fairford  
 GL7 4JZ  
 07584 169 004  
 mattiarenece57@hotmail.co.uk

