



**EXISTING LOWER GROUND FLOOR PLAN**  
Scale @ 1:100




**EXISTING GROUND FLOOR PLAN**  
Scale @ 1:100

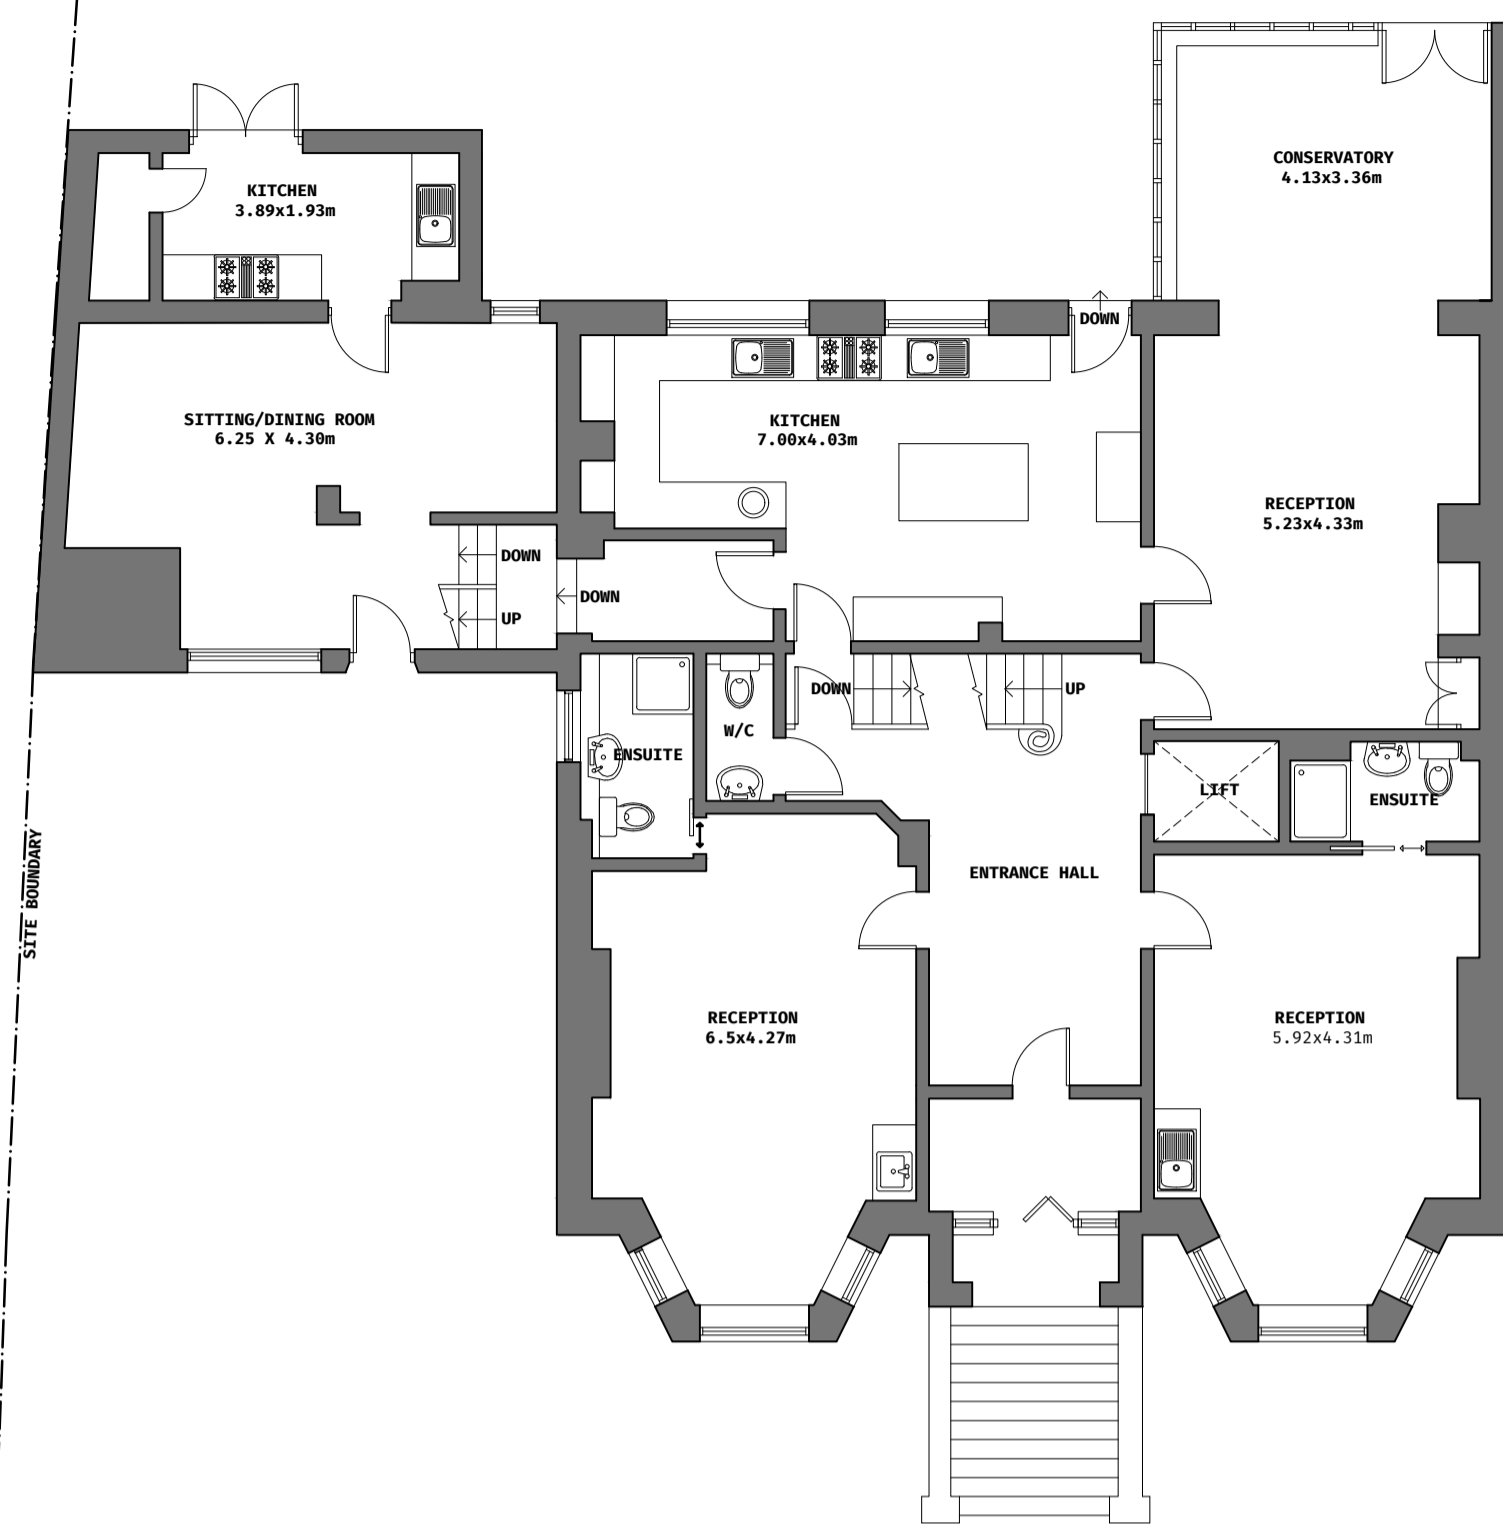


**EXISTING FIRST FLOOR PLAN**  
Scale @ 1:100

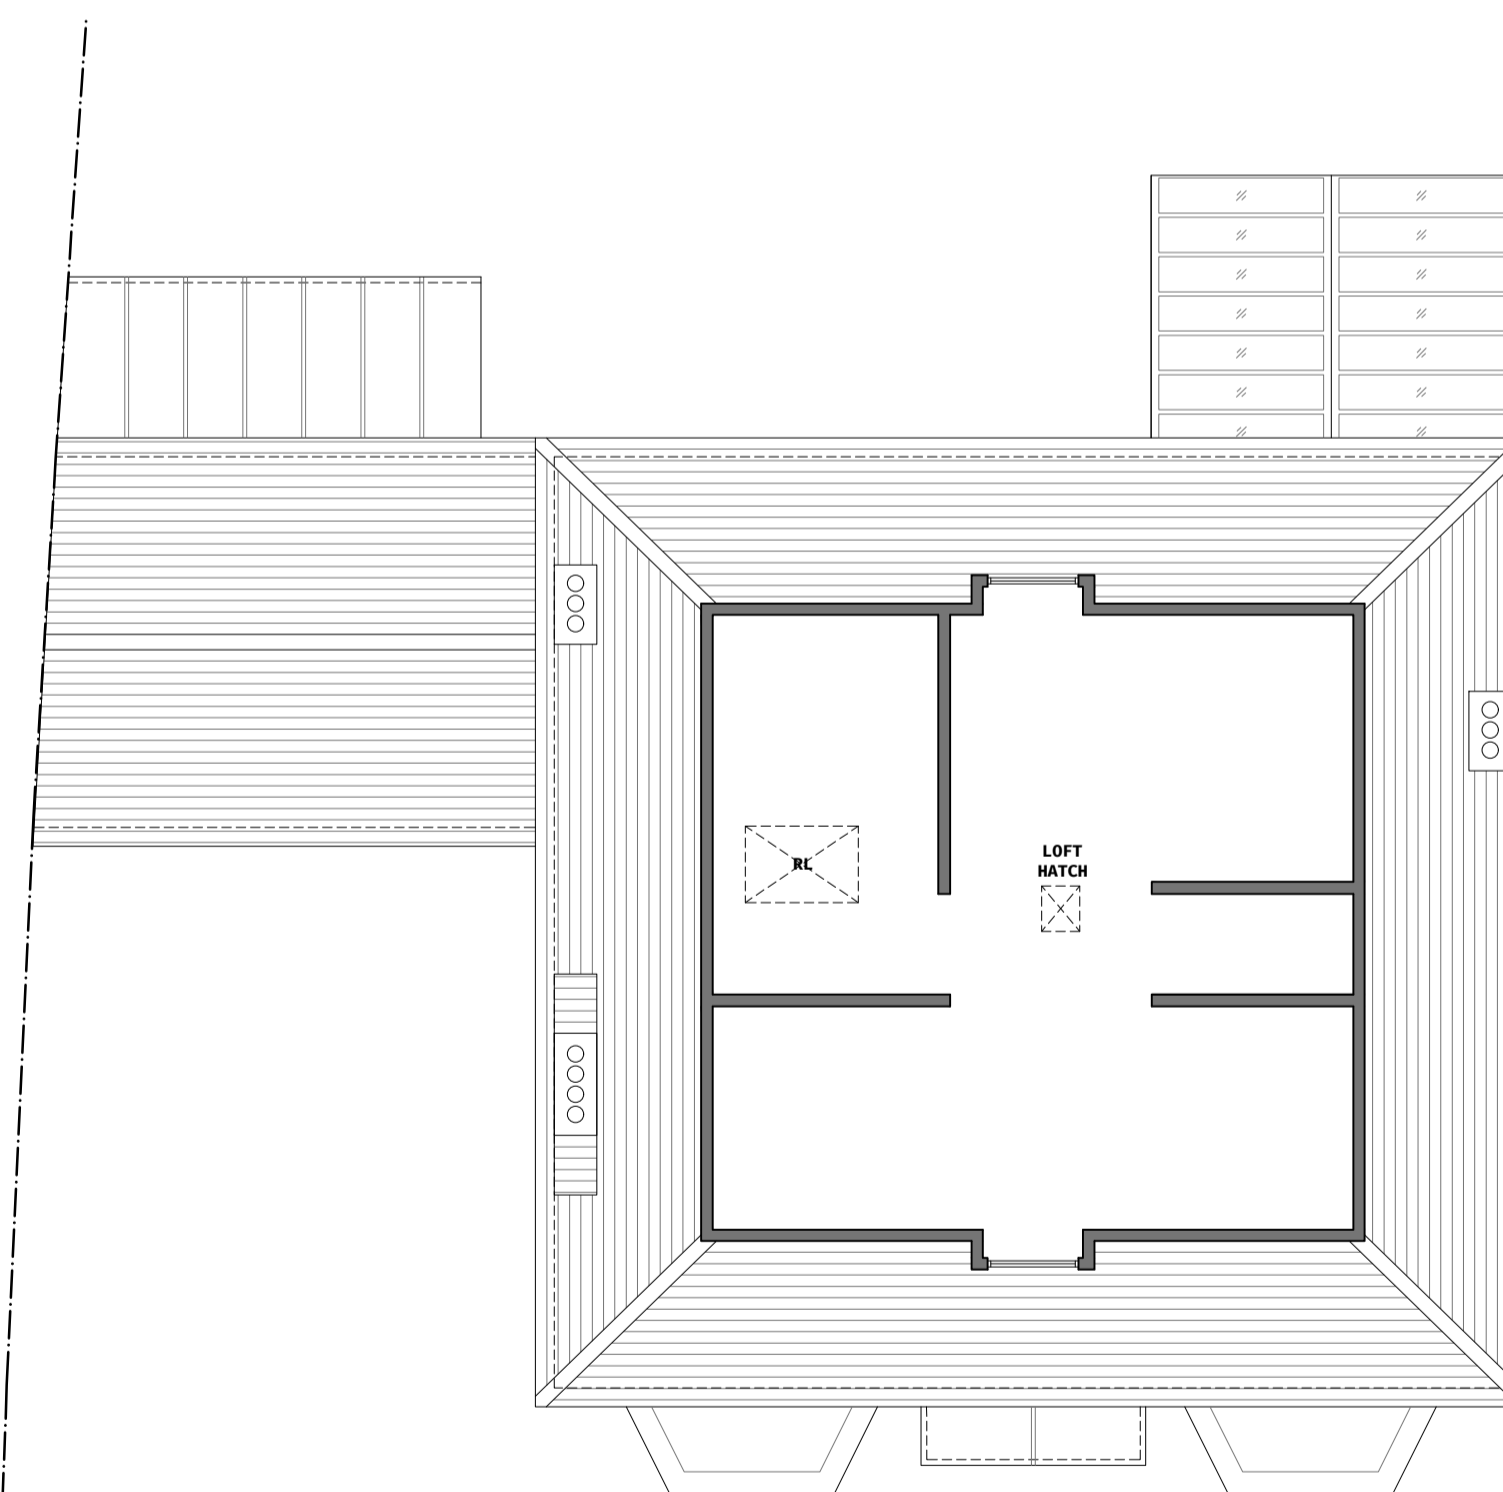

**EXISTING LOFT PLAN**  
Scale @ 1:100

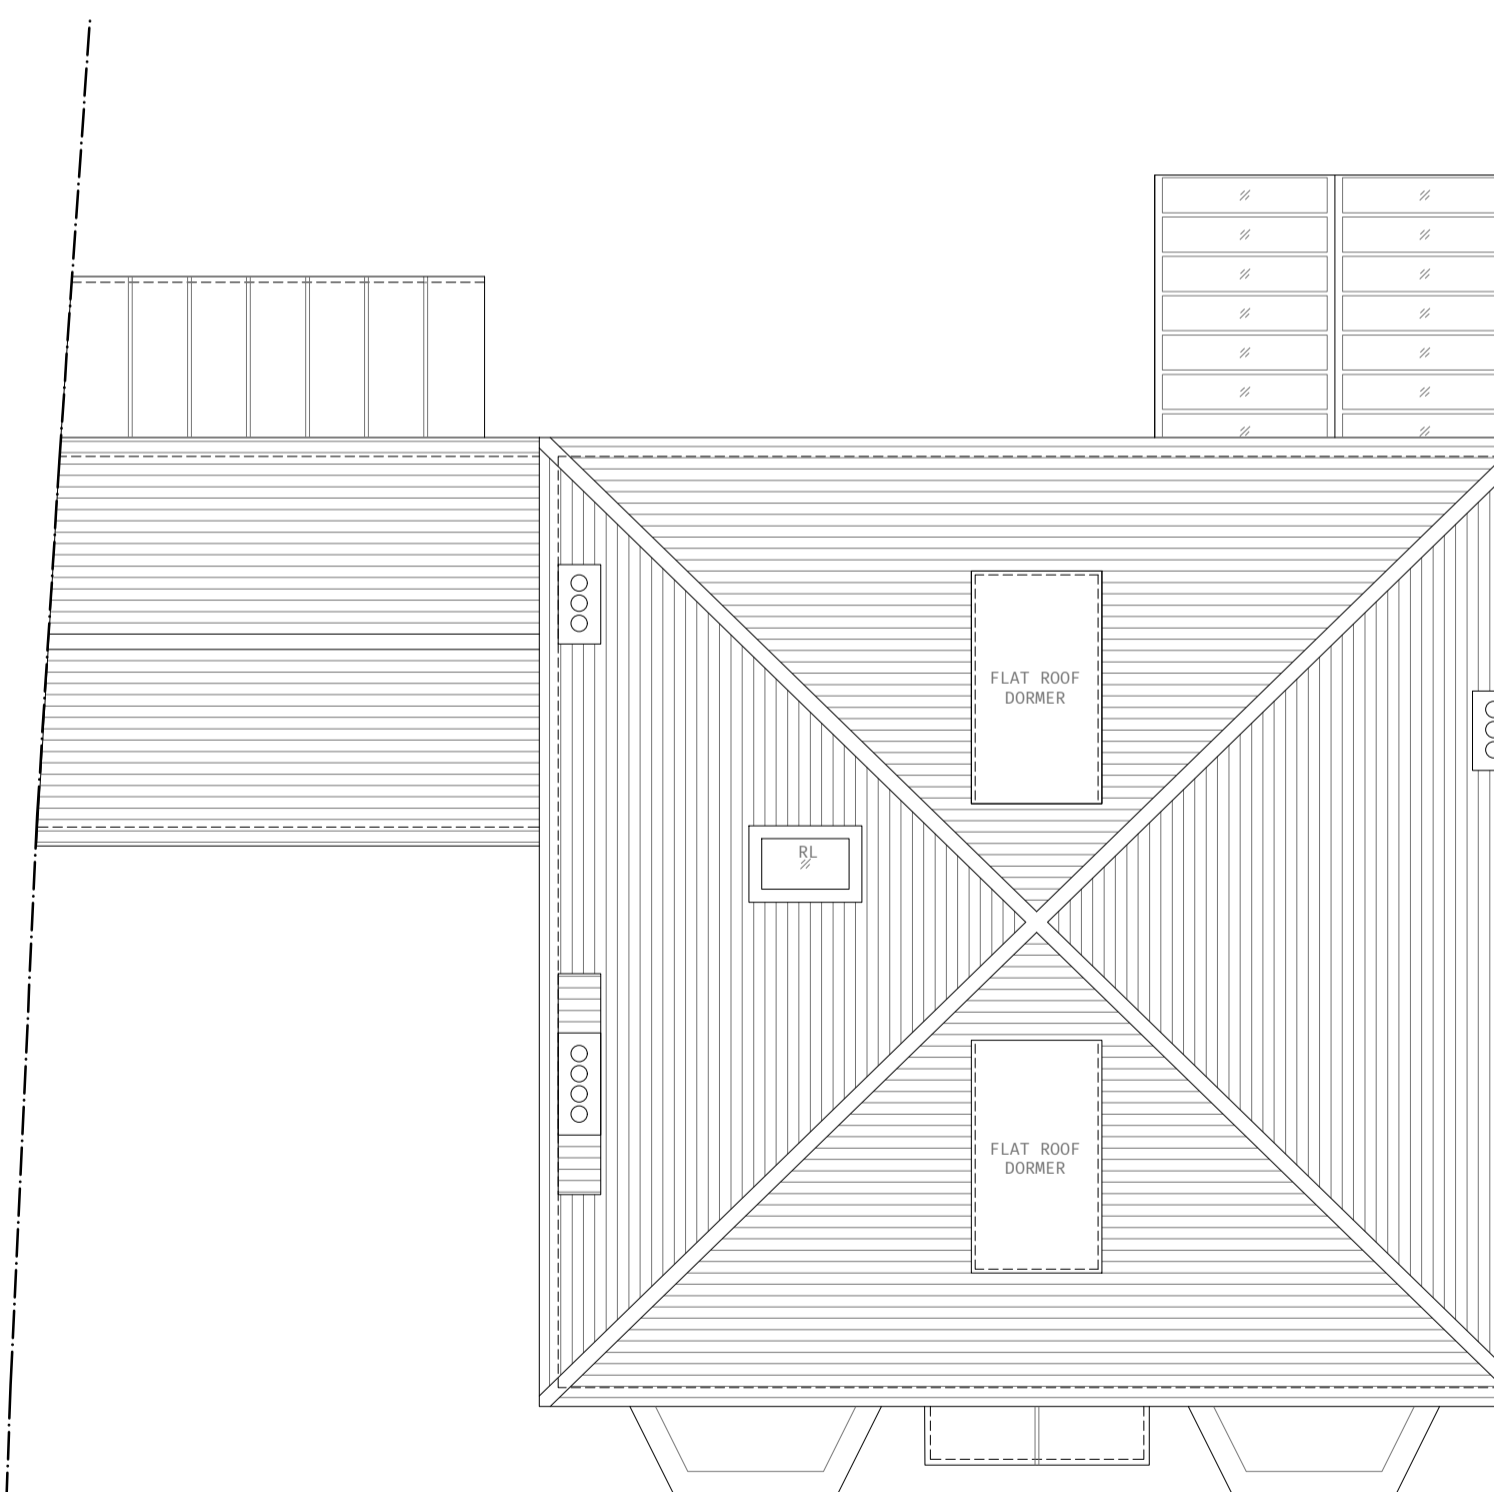

**EXISTING ROOF PLAN**  
Scale @ 1:100

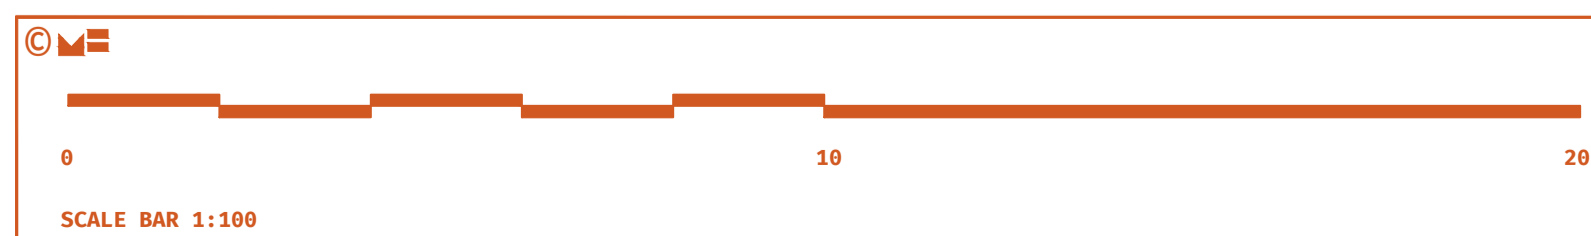

REV Date Comment By

**GENERAL NOTE:**  
SETTING OUT TO BE AGREED ON SITE WITH THE PROJECT SUPERVISOR. ALL DIMENSIONS TO BE CHECKED ON SITE BY THE GENERAL CONTRACTOR. DISCREPANCIES TO BE REPORTED IMMEDIATELY TO THE PROJECT SUPERVISOR.

Plans  
As Existing

Drawn by: RD Checked by: TH  
Scale: 1:100

Dr C Carlisle  
69 Crescent Lane  
Clapham, SW4 9PT

1 Castle Hill  
Guildford

22/P/00618  
002

Mitchell Evans  
90 / Meadow  
Godalming  
GU7 3HY  
01483 453 453

