




**PROPOSED LOWER GROUND FLOOR PLAN**  
Scale @ 1:100

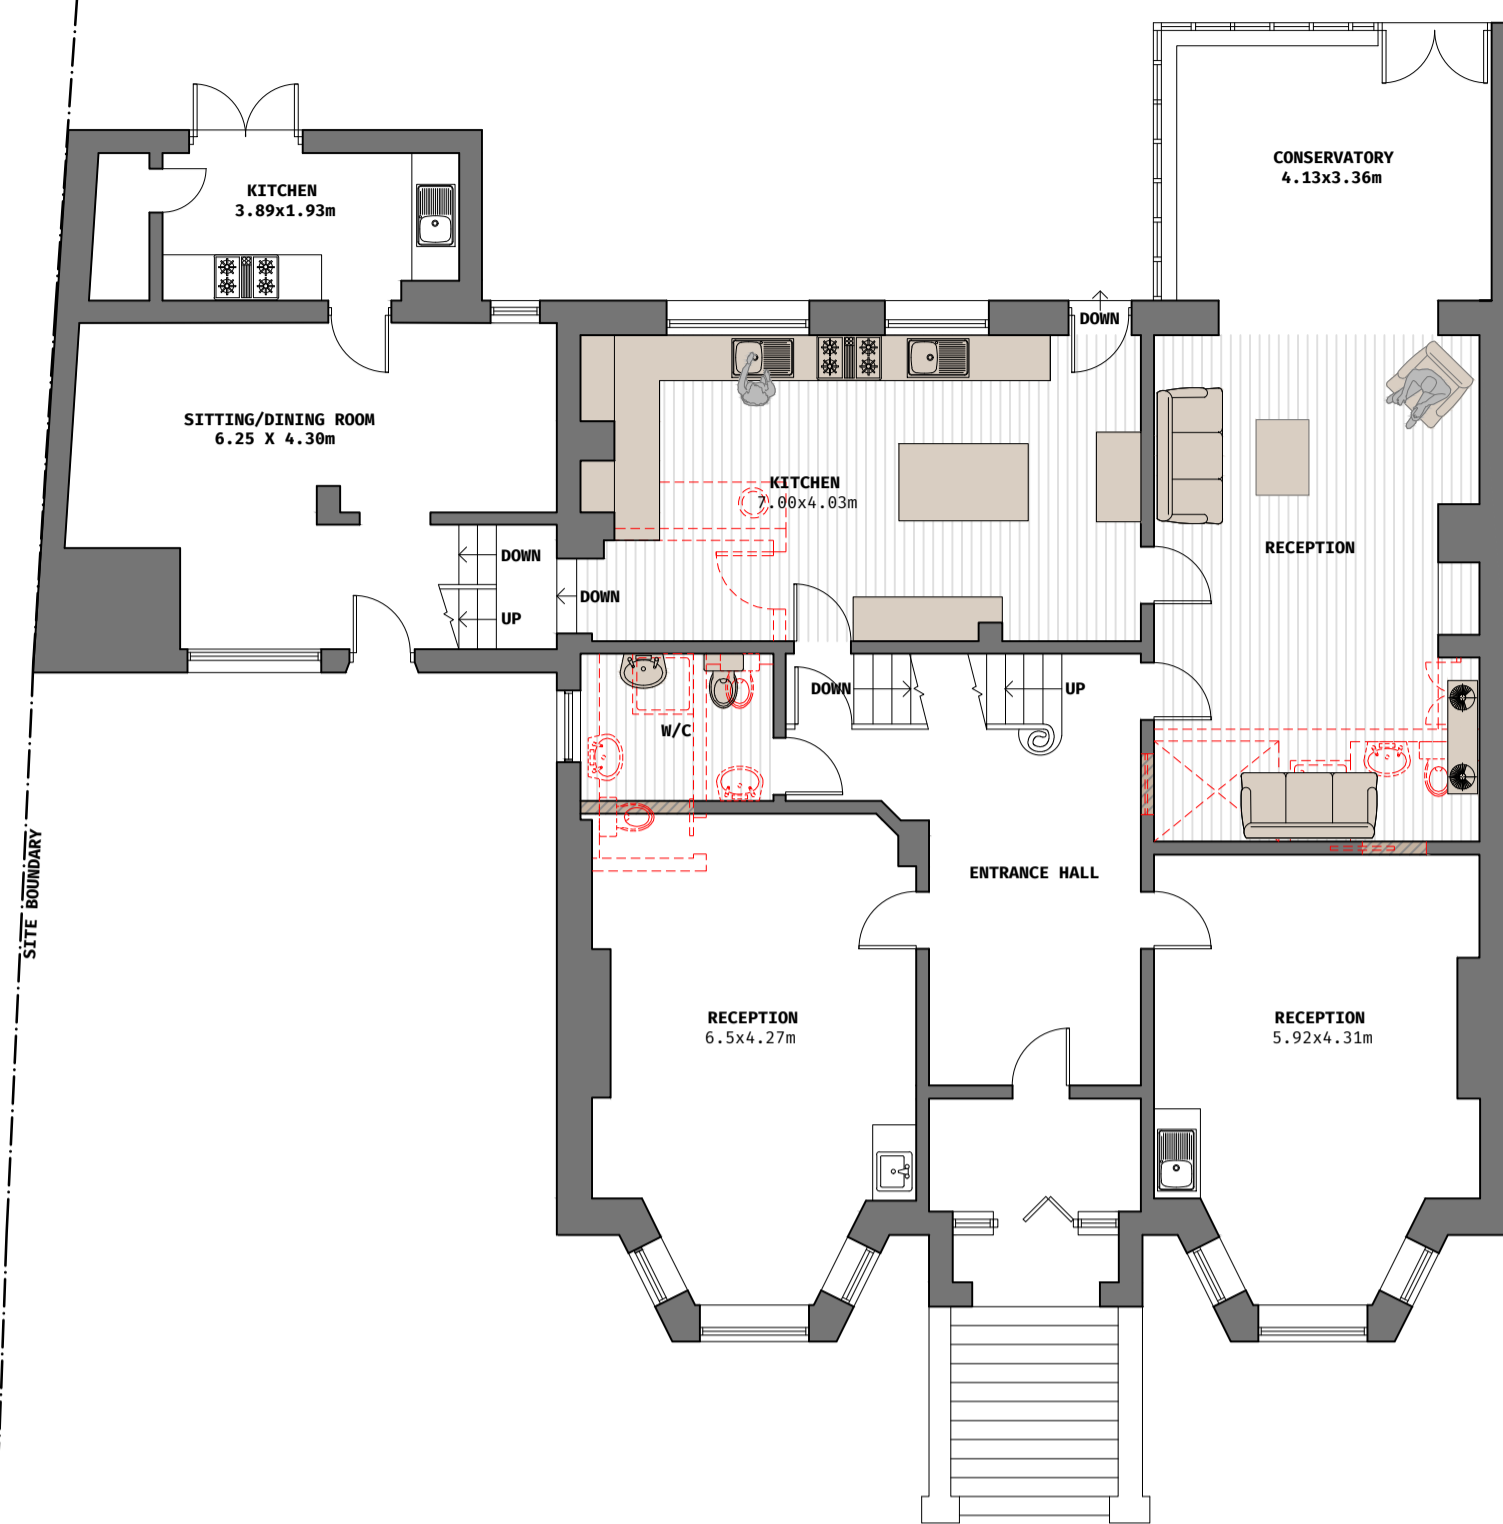


**PROPOSED GROUND FLOOR PLAN**  
Scale @ 1:100

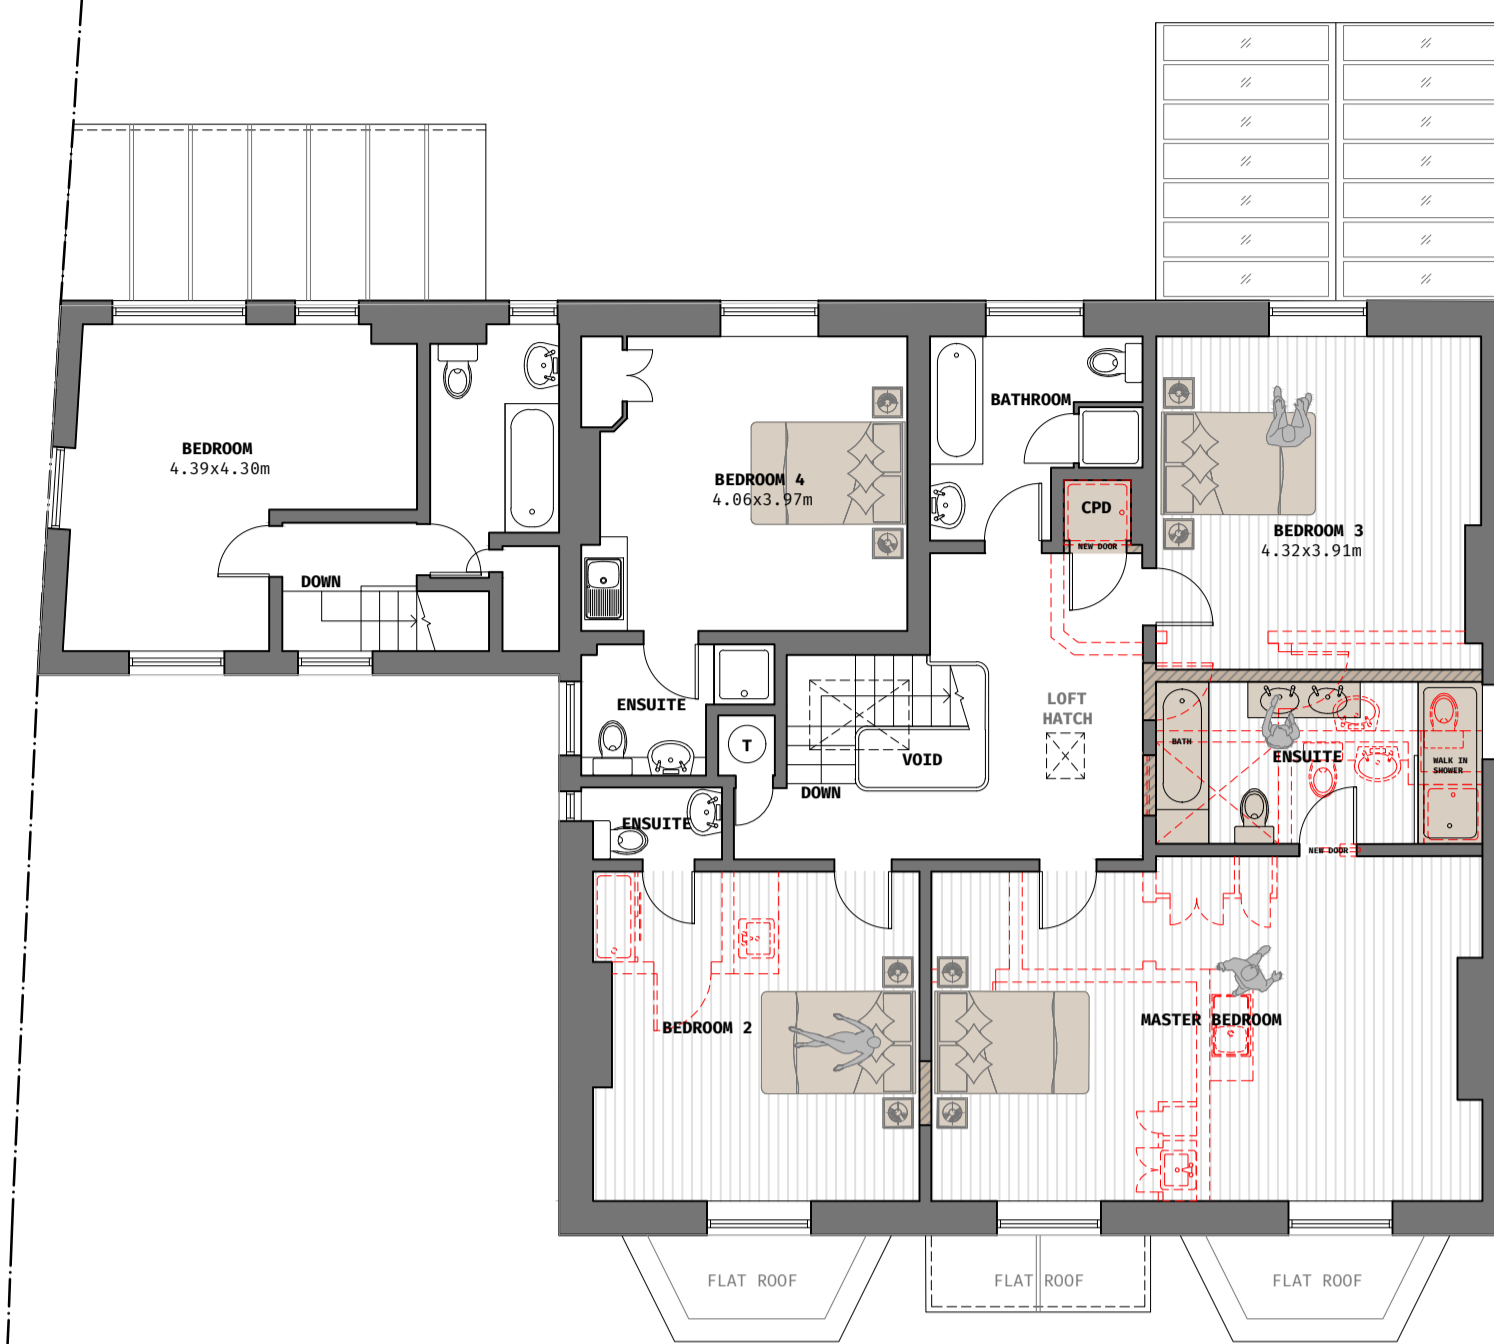


**PROPOSED FIRST FLOOR PLAN**  
Scale @ 1:100

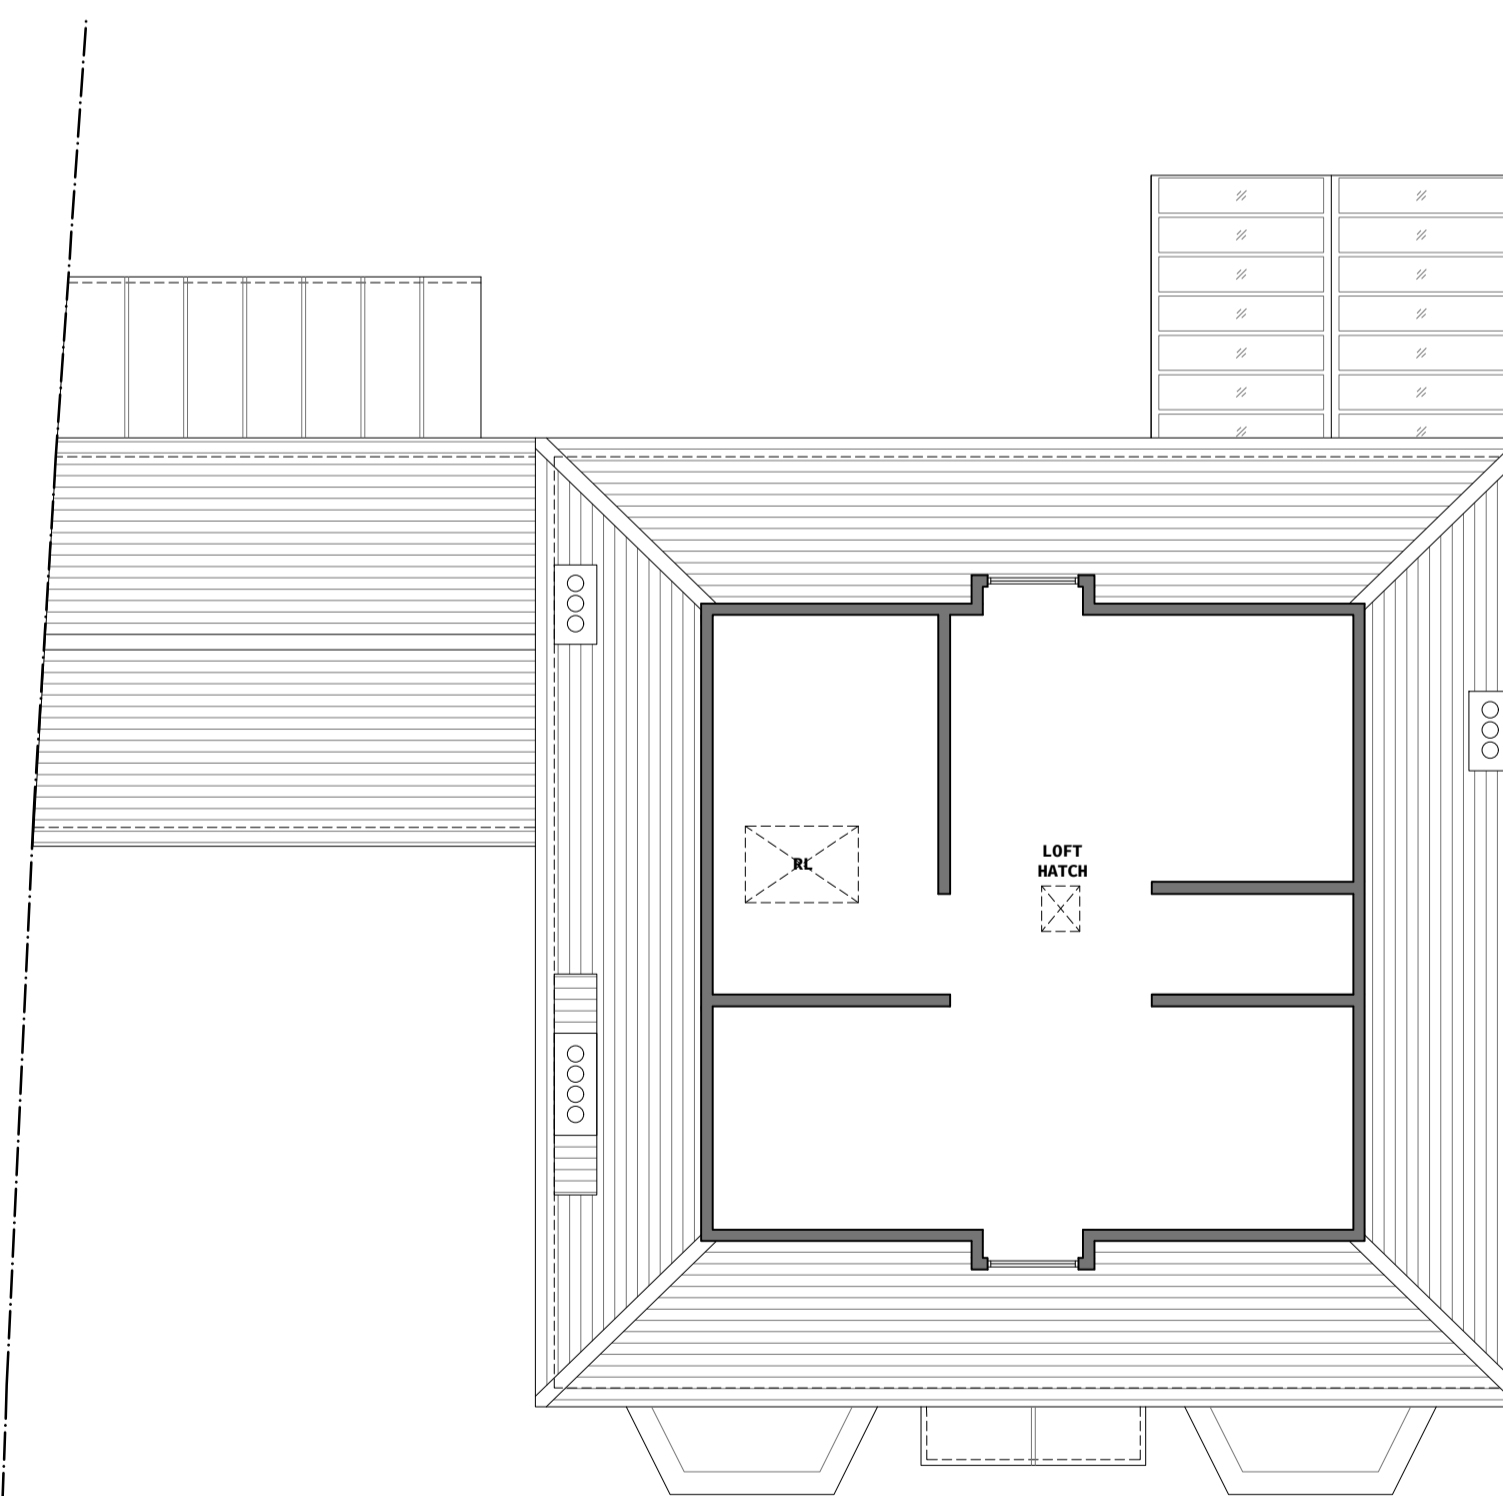

**PROPOSED LOFT PLAN**  
Scale @ 1:100

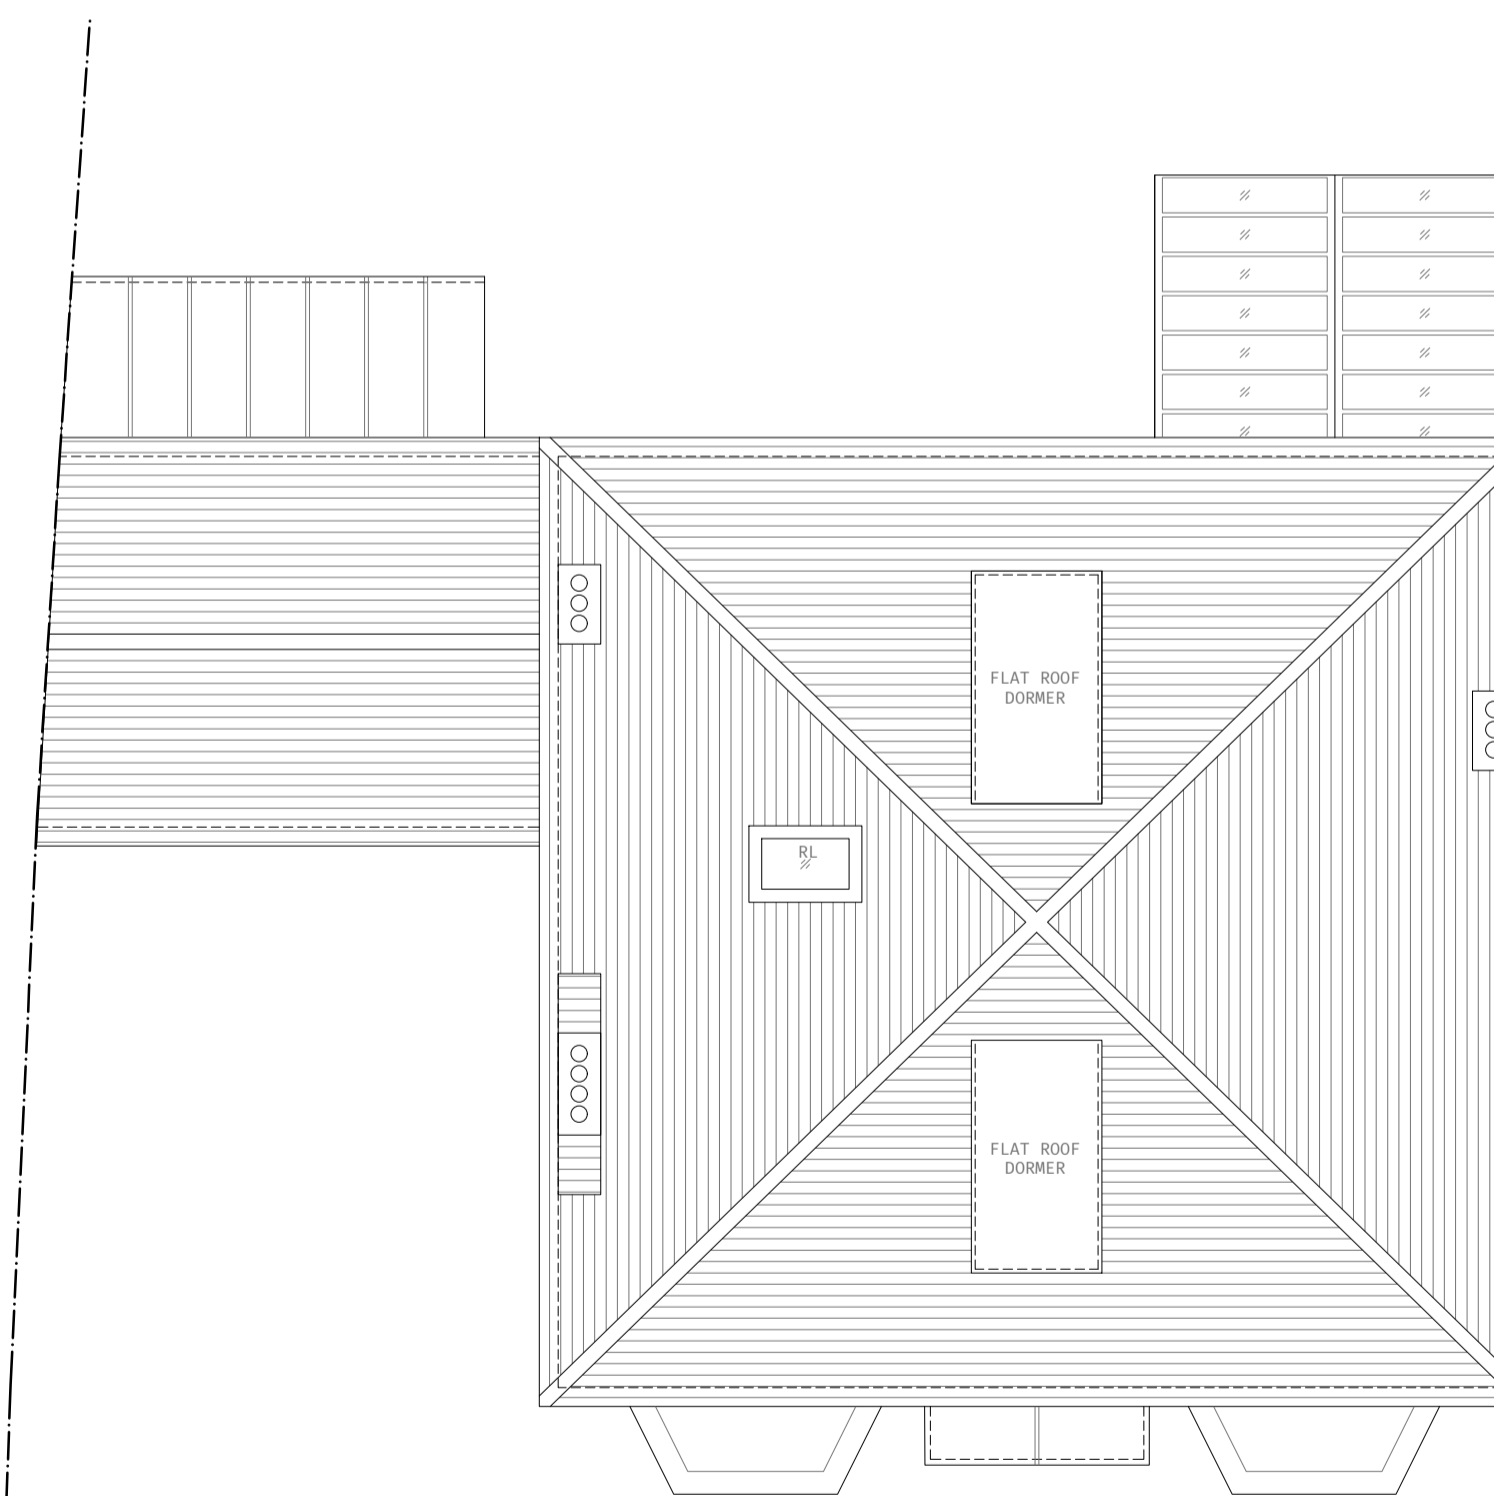

**PROPOSED ROOF PLAN**  
Scale @ 1:100

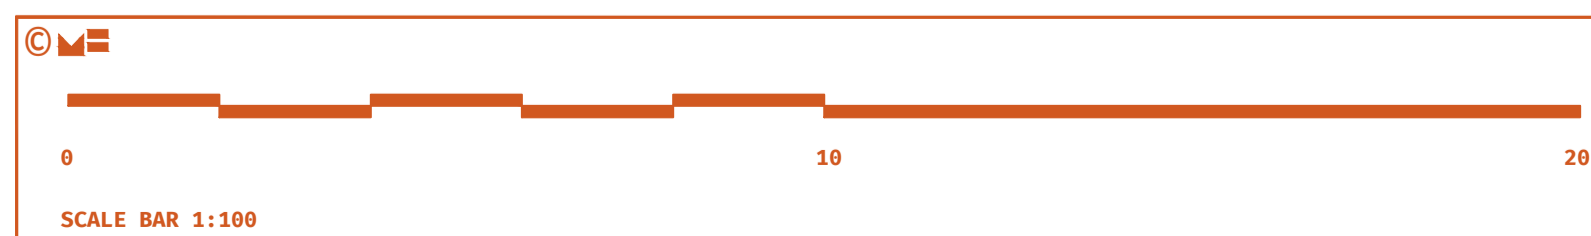

REV	Date	Comment	By
-----	------	---------	----

**GENERAL NOTE:**  
SETTING OUT TO BE AGREED ON SITE WITH THE PROJECT SUPERVISOR. ALL DIMENSIONS TO BE CHECKED ON SITE BY THE GENERAL CONTRACTOR. DISCREPANCIES TO BE REPORTED IMMEDIATELY TO THE PROJECT SUPERVISOR.

Plans  
As Proposed

Drawn by: RD  
Scale: 1:100  
Checked by: TH

Dr C Carlisle  
69 Crescent Lane  
Clapham, SW4 9PT

1 Castle Hill  
Guildford

22/P/00618  
003

Mitchell Evans  
90 / Meadow  
Godalming  
GU7 3HY  
01483 453 453

