




Existing Front Elevation
Scale 1:100

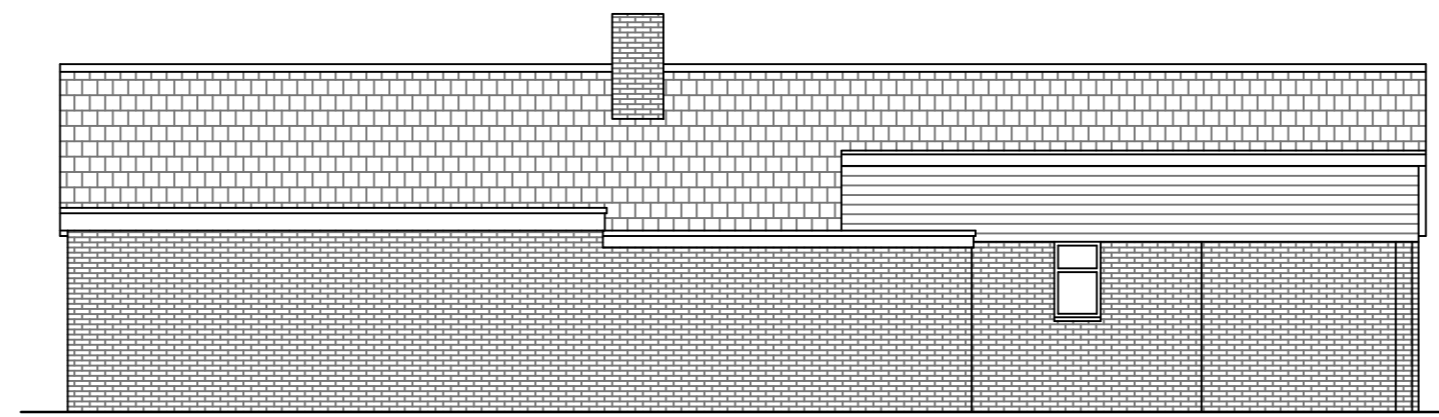


Existing Side Elevation

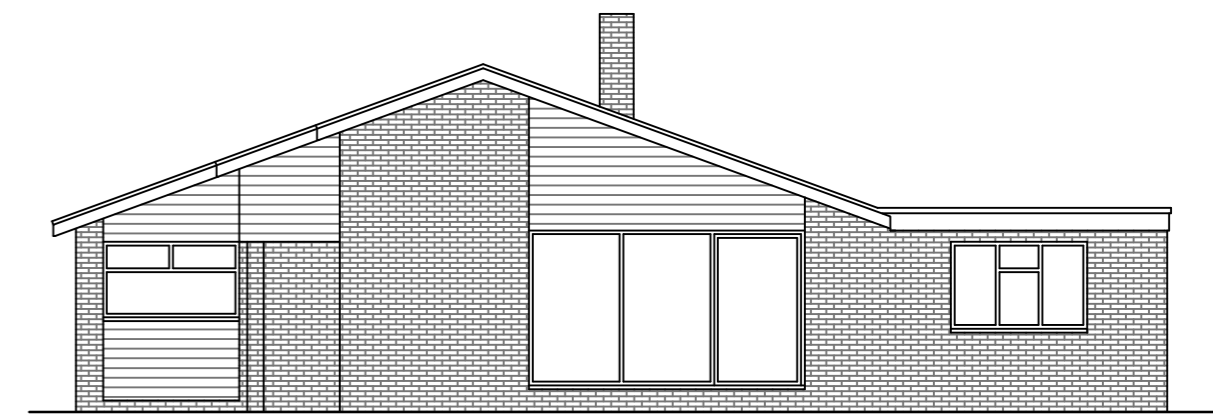

Existing Rear Elevation

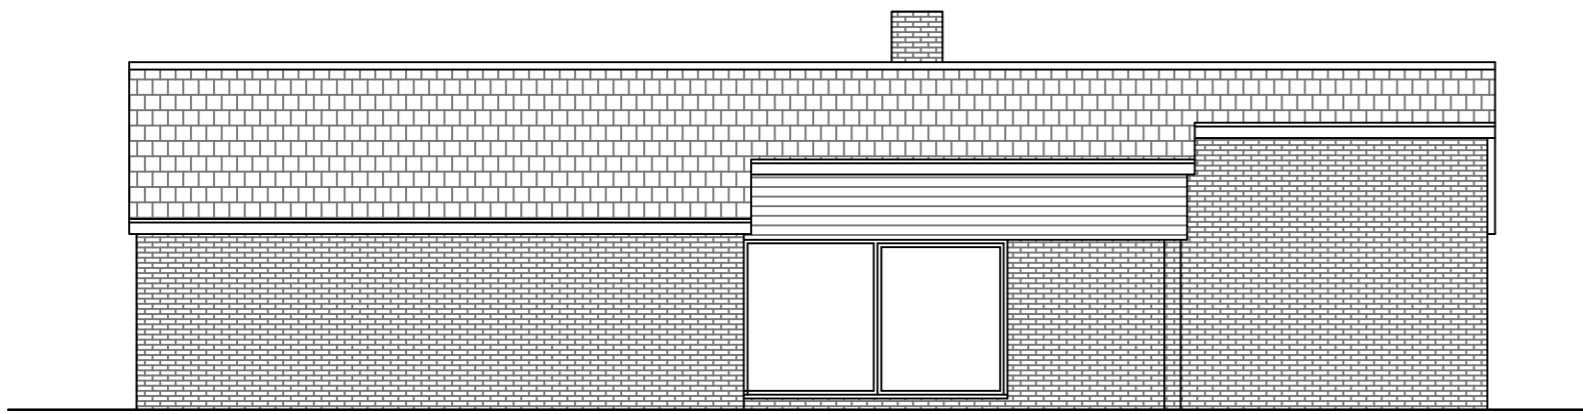

Existing Side Elevation
Scale 1:100

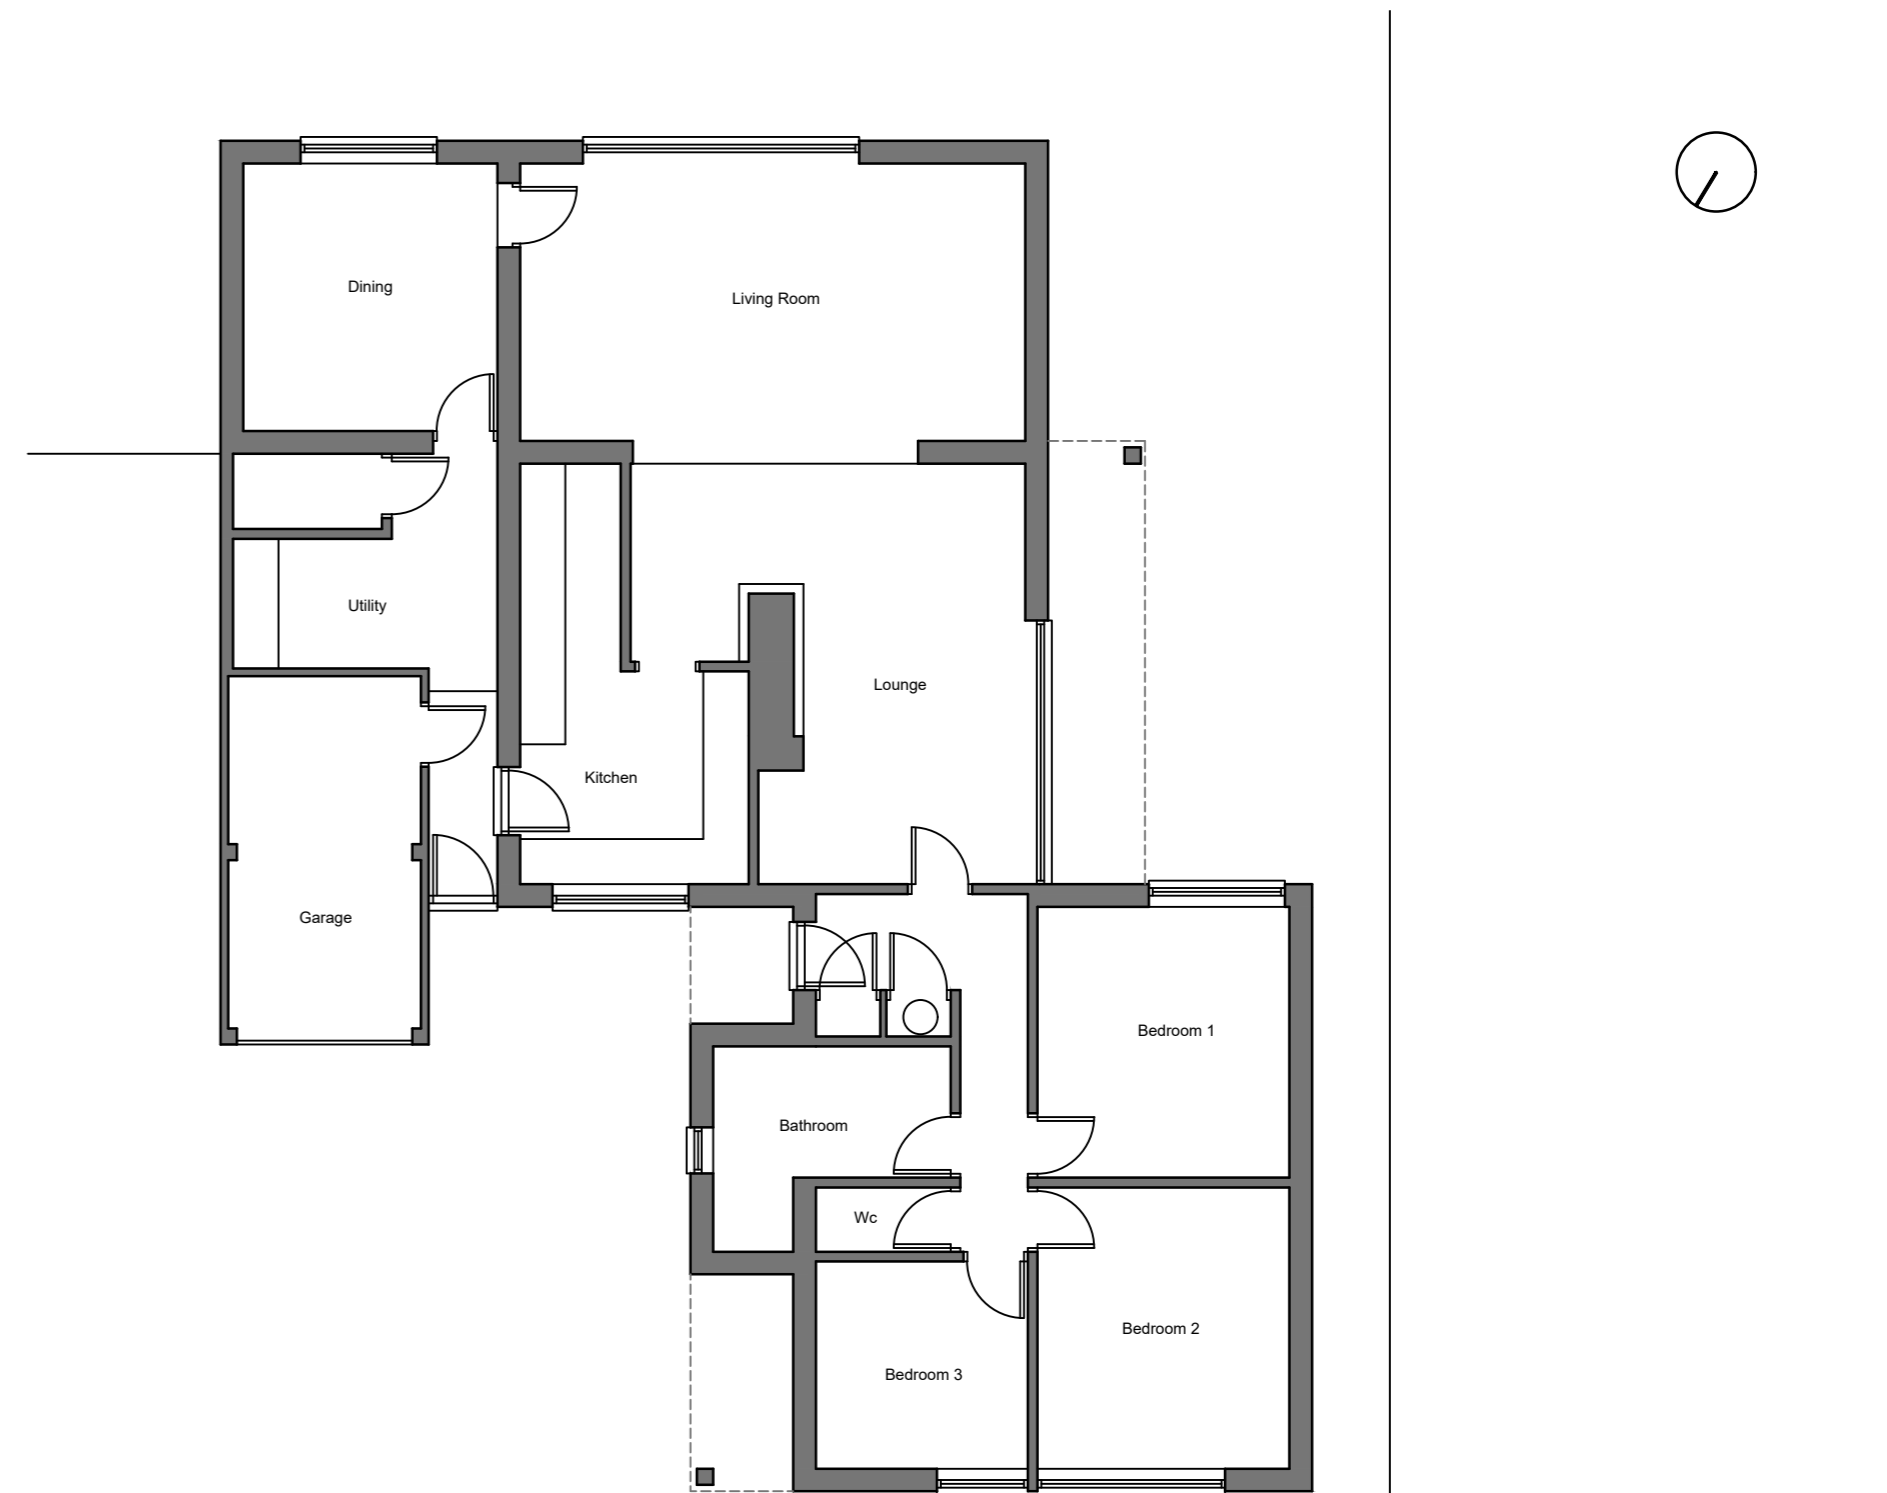

Existing Ground Floor Plan
Scale 1:100



Existing Site Plan
Scale 1:500

David Osborn Architect BA (Hons) Dip Arch
 10 Bourn Bridge Road
 Little Abington
 Cambridge
 CB21 6BJ
 Telephone: (01223) 892172 Mobile: 07912 209234
 www.davidosbornarchitect.co.uk



Designed by D Osborn	Checked by	Approved by - date	Filename 1232/1TE	Date Apr' 2022	Scale 1:100 @A2
Remodel and Extensions - 1 The Elms, Great Chesterford			Existing Elevations and Plans		
			1232/P02	Edition	Sheet 001