




**Proposed Front Elevation**  
Scale 1:100

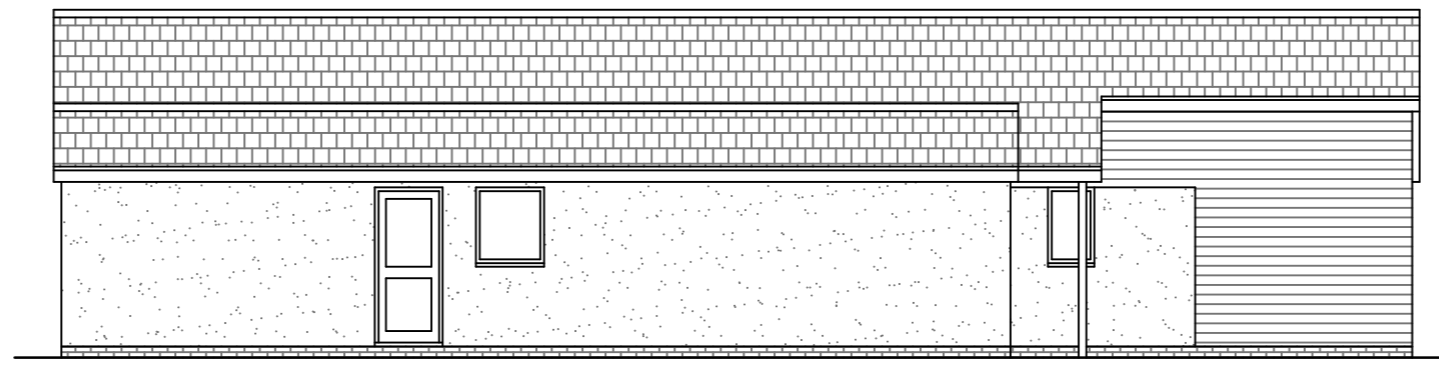

**Proposed Side Elevation**

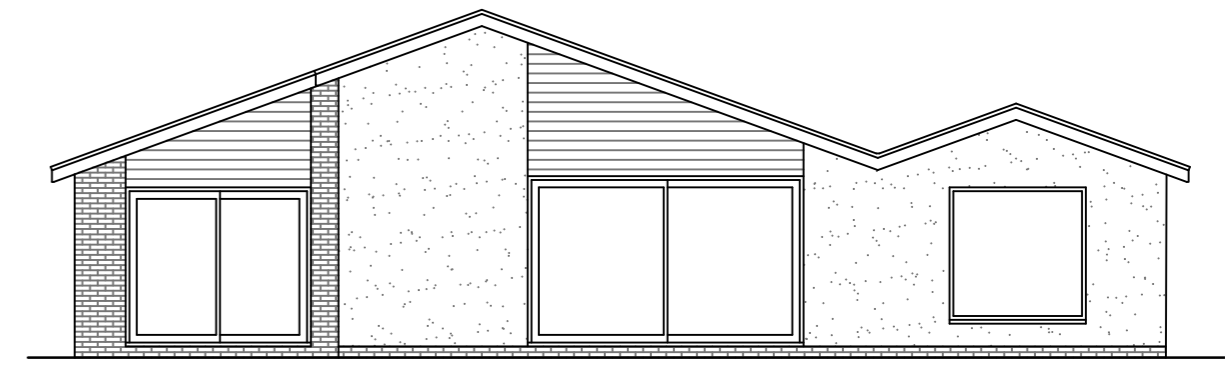


**Proposed Rear Elevation**

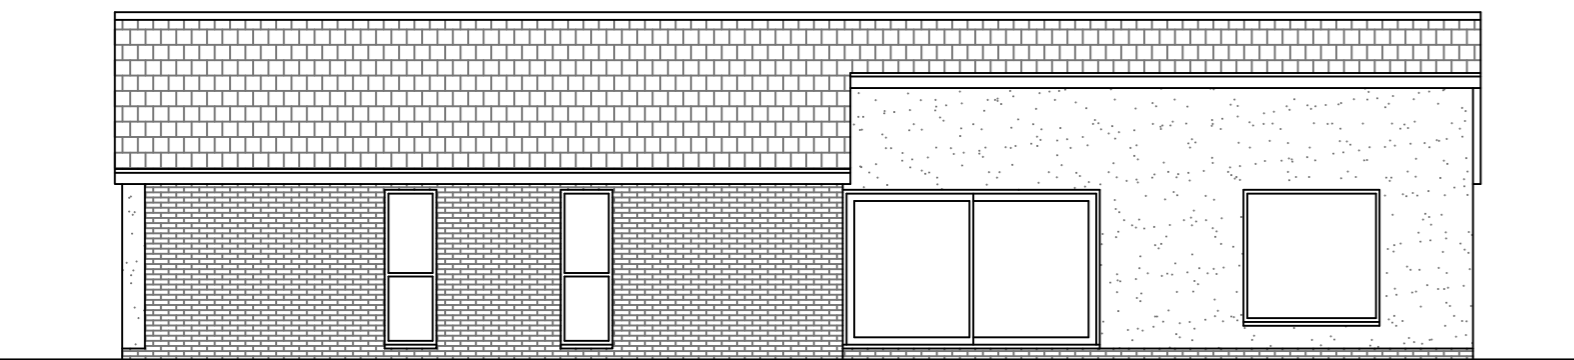


**Proposed Side Elevation**  
Scale 1:100



**Proposed Site Plan**  
Scale 1:500

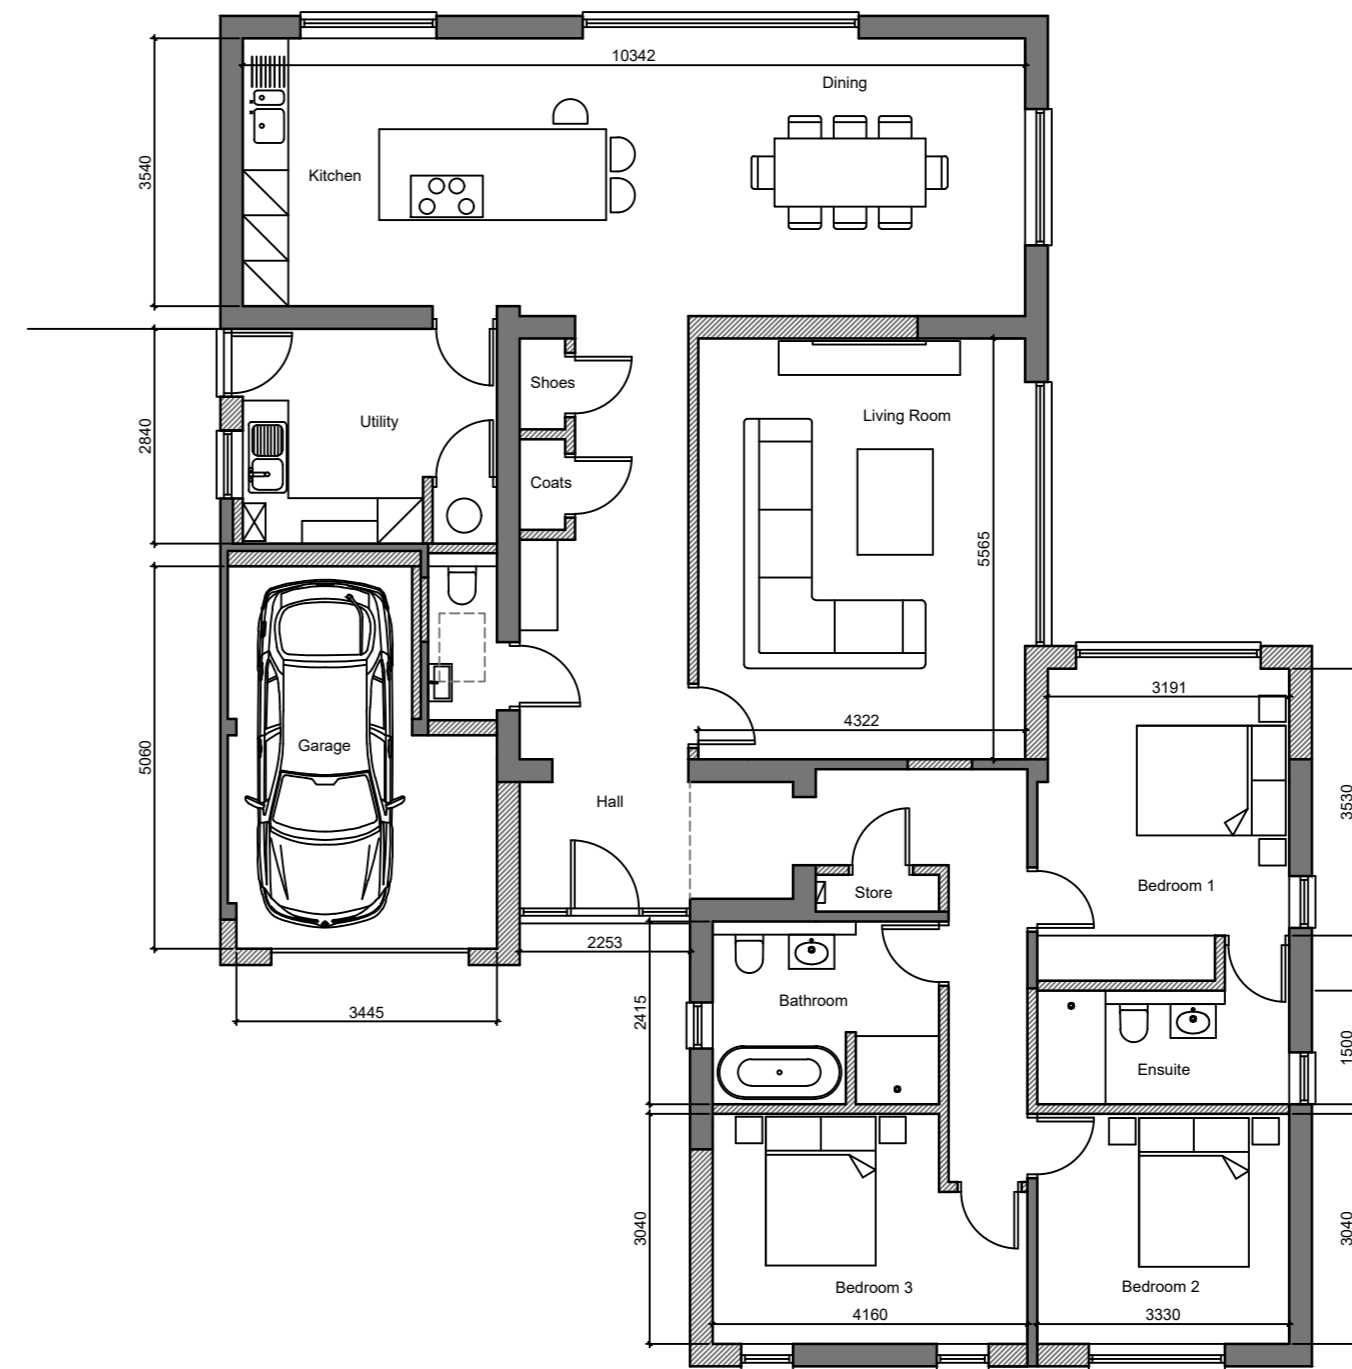

**Proposed Ground Floor Plan**  
Scale 1:100

 

**David Osborn Architect** BA (Hons) Dip Arch  
 10 Bourn Bridge Road  
 Little Abington  
 Cambridge  
 CB21 6BJ  
 Telephone: (01223) 892172 Mobile: 07912 209234  
 www.davidosbornarchitect.co.uk



Designed by D Osborn	Checked by	Approved by - date	Filename 1232/1TE	Date Apr' 2022	Scale 1:100 @A2
<b>Remodel and Extensions - 1 The Elms, Great Chesterford</b>			<b>Proposed Elevations and Plans</b>		
			1232/P03	Edition	Sheet 001