
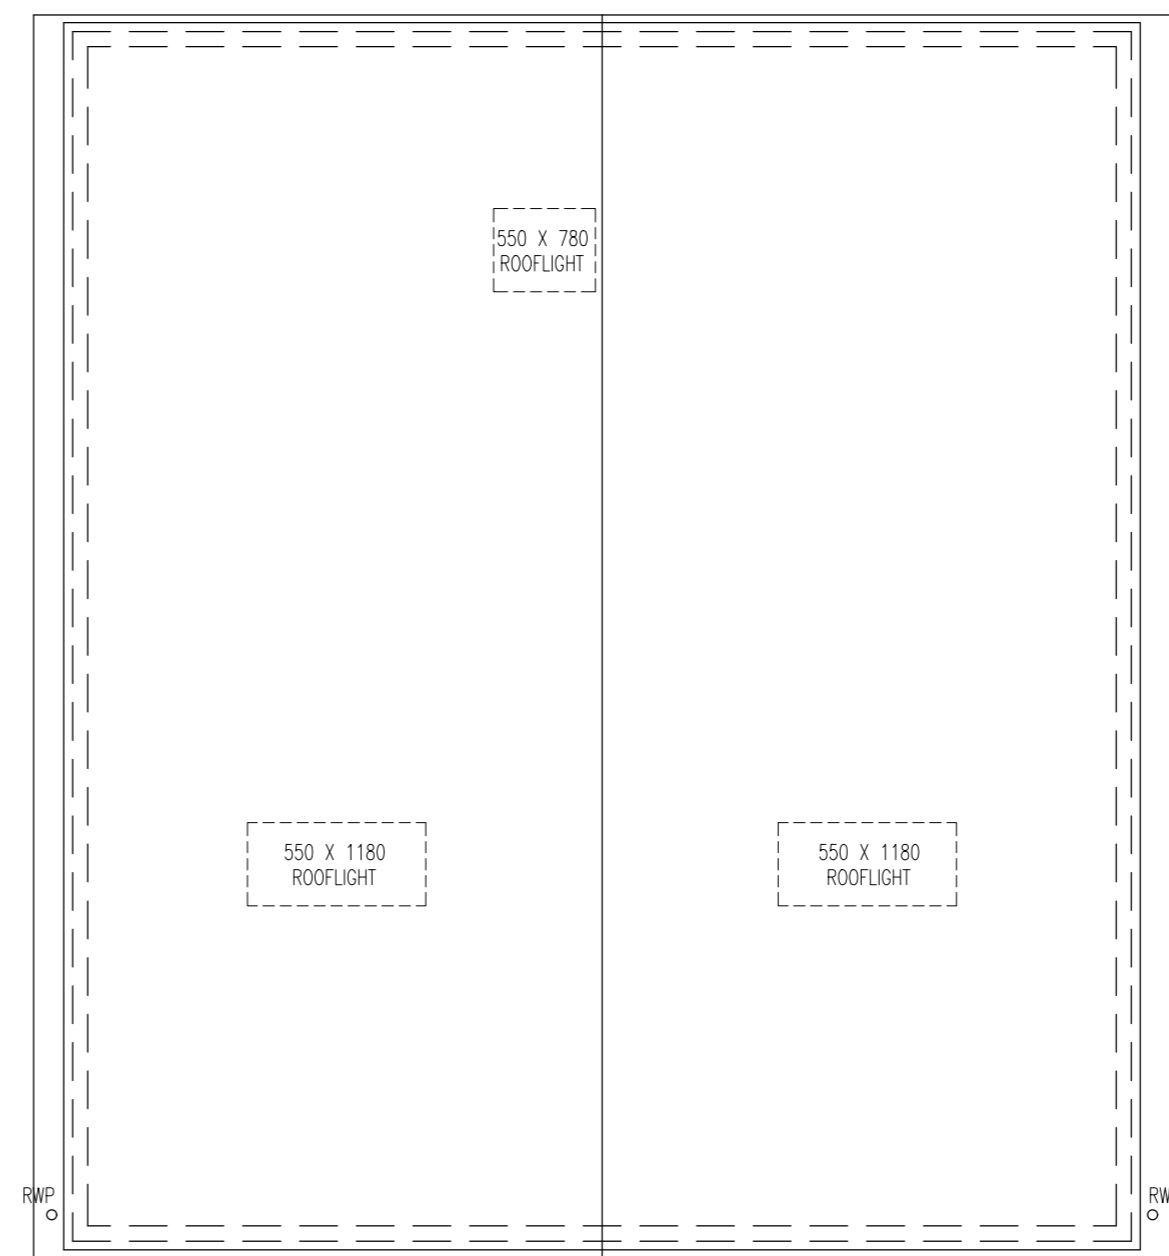


PROPOSED FLOOR PLAN
- SCALE 1:50

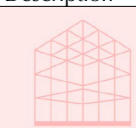

PROPOSED ROOF PLAN
- SCALE 1:50

Rev	Description	Date
 PENDLE PROPERTY DESIGN		
172 OXFORD ROAD, SWINDON, SN3 4HA		
MR & MRS LEVETT		
PROPOSED OUTBUILDING - FLOOR PLANS		
Dwg No:	OR-PR-02	-
Scale:	1:50 @ A2	Date: 04/04/22
Drawn By:	KP	
<small>07732 374007, info@pendlepropertydesign.co.uk</small>		