


AS EXISTING

SCALE 1:100

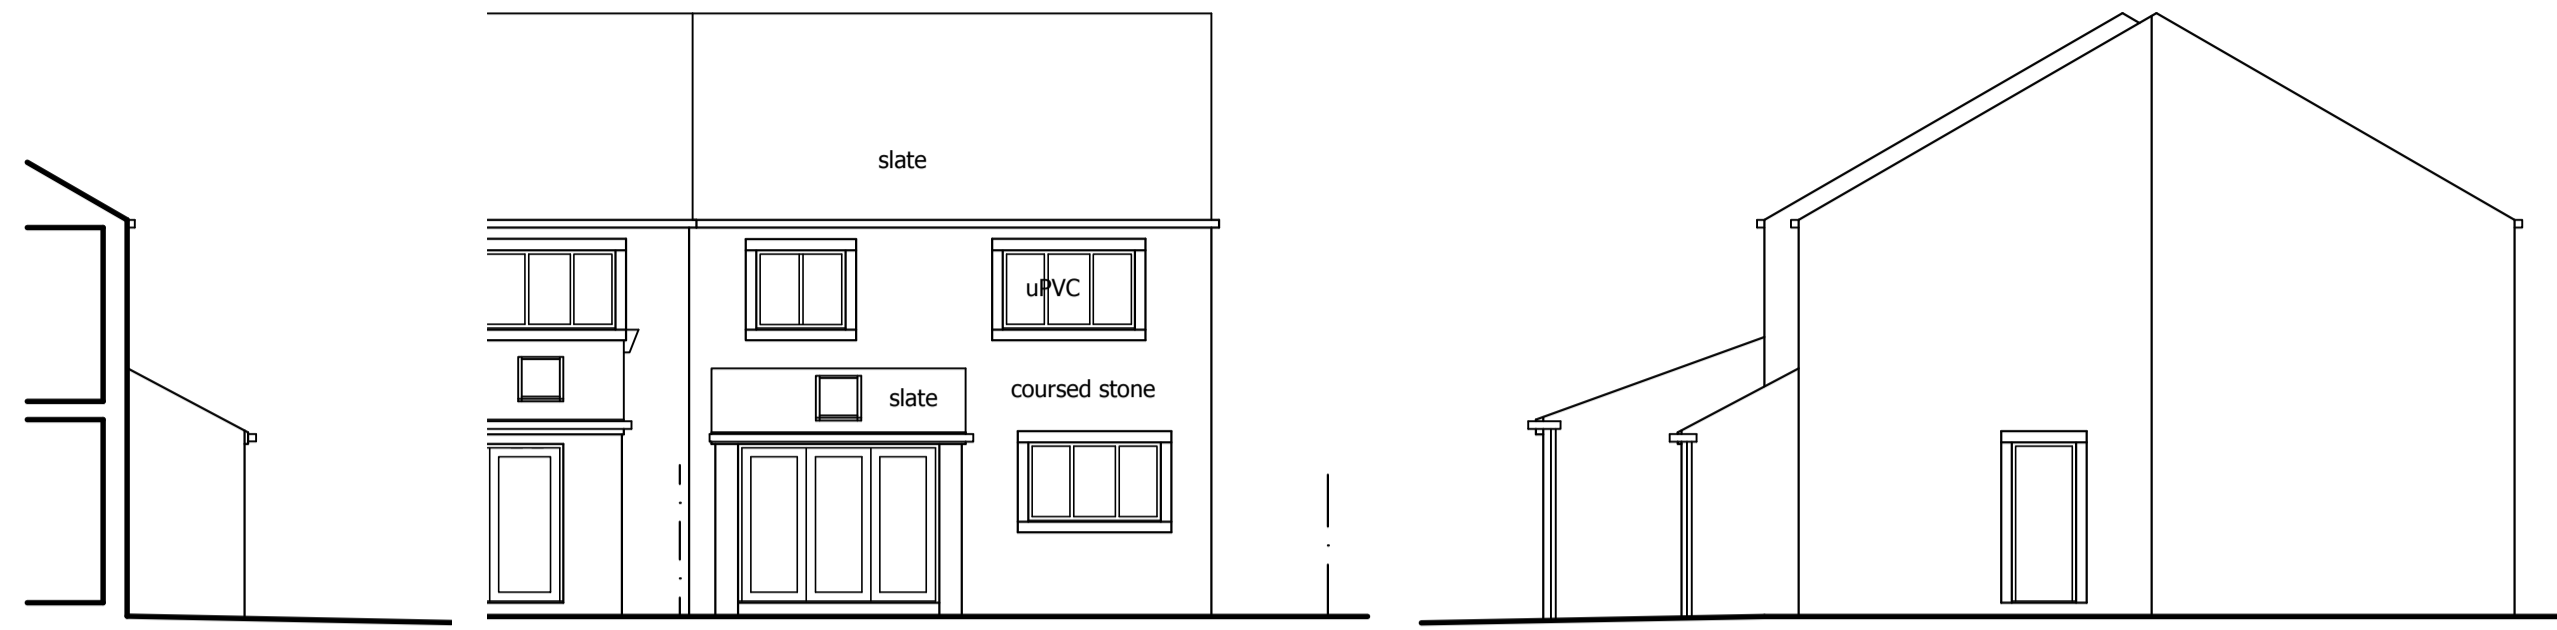


SIDE ELEV

REAR ELEV

SIDE ELEV

AS PROPOSED

SCALE 1:100

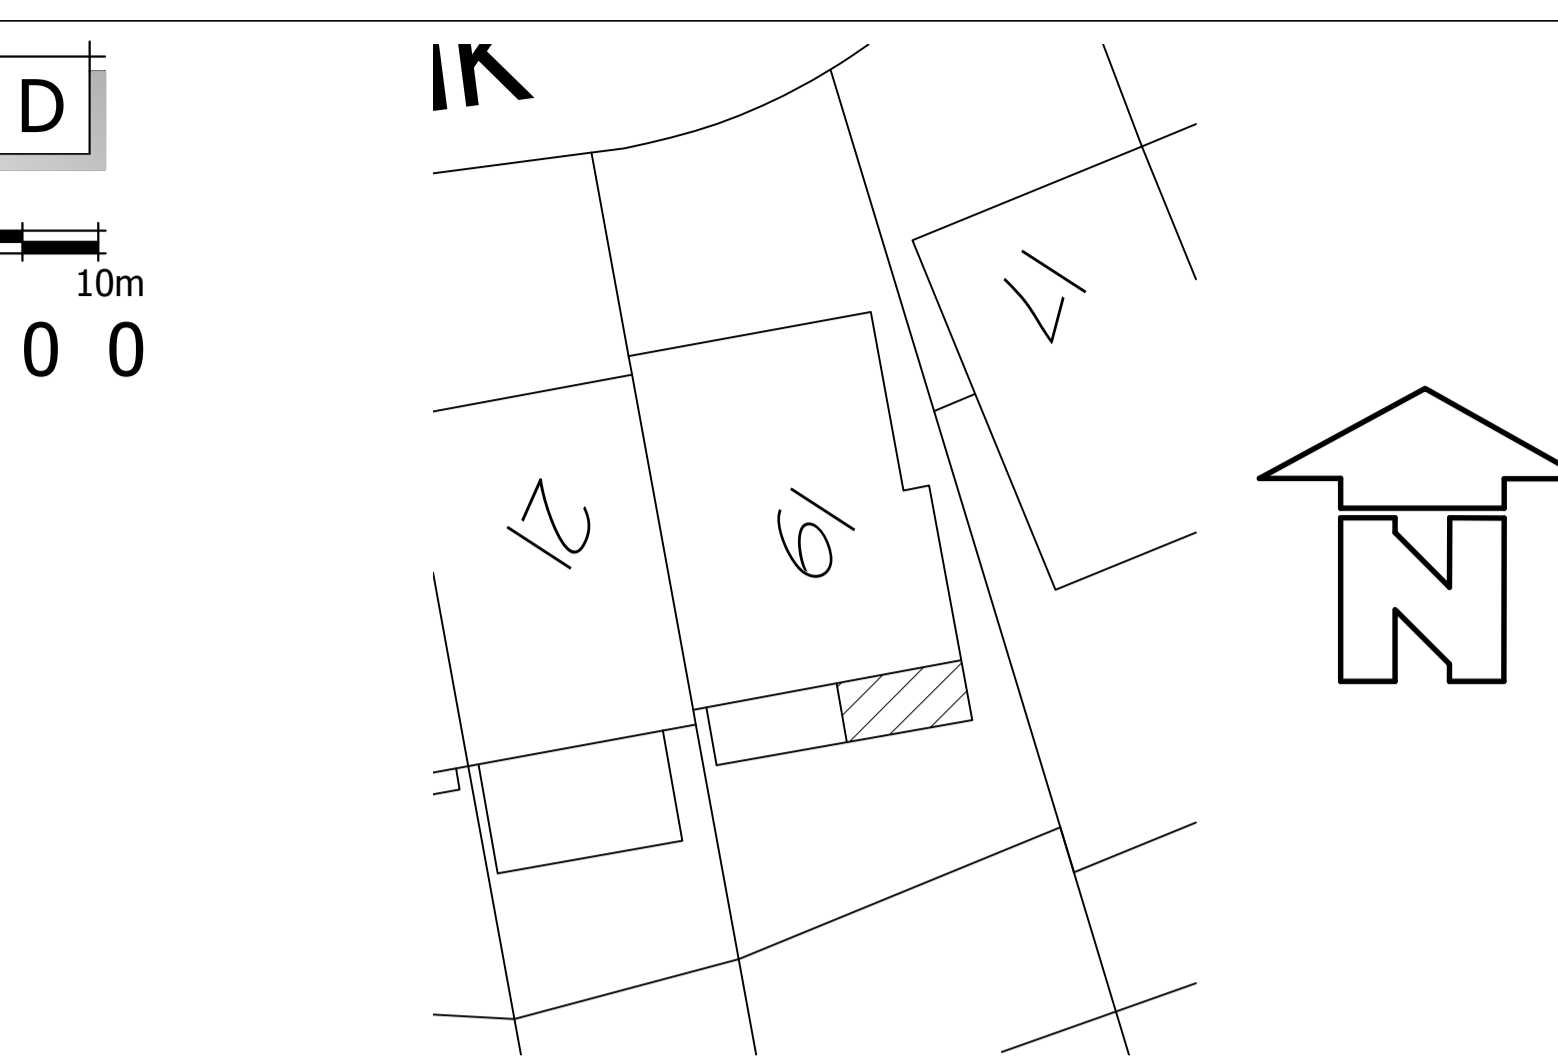

SITE PLAN - 1/200




SIDE ELEV

REAR ELEV


SIDE ELEV

SCALE 1:50

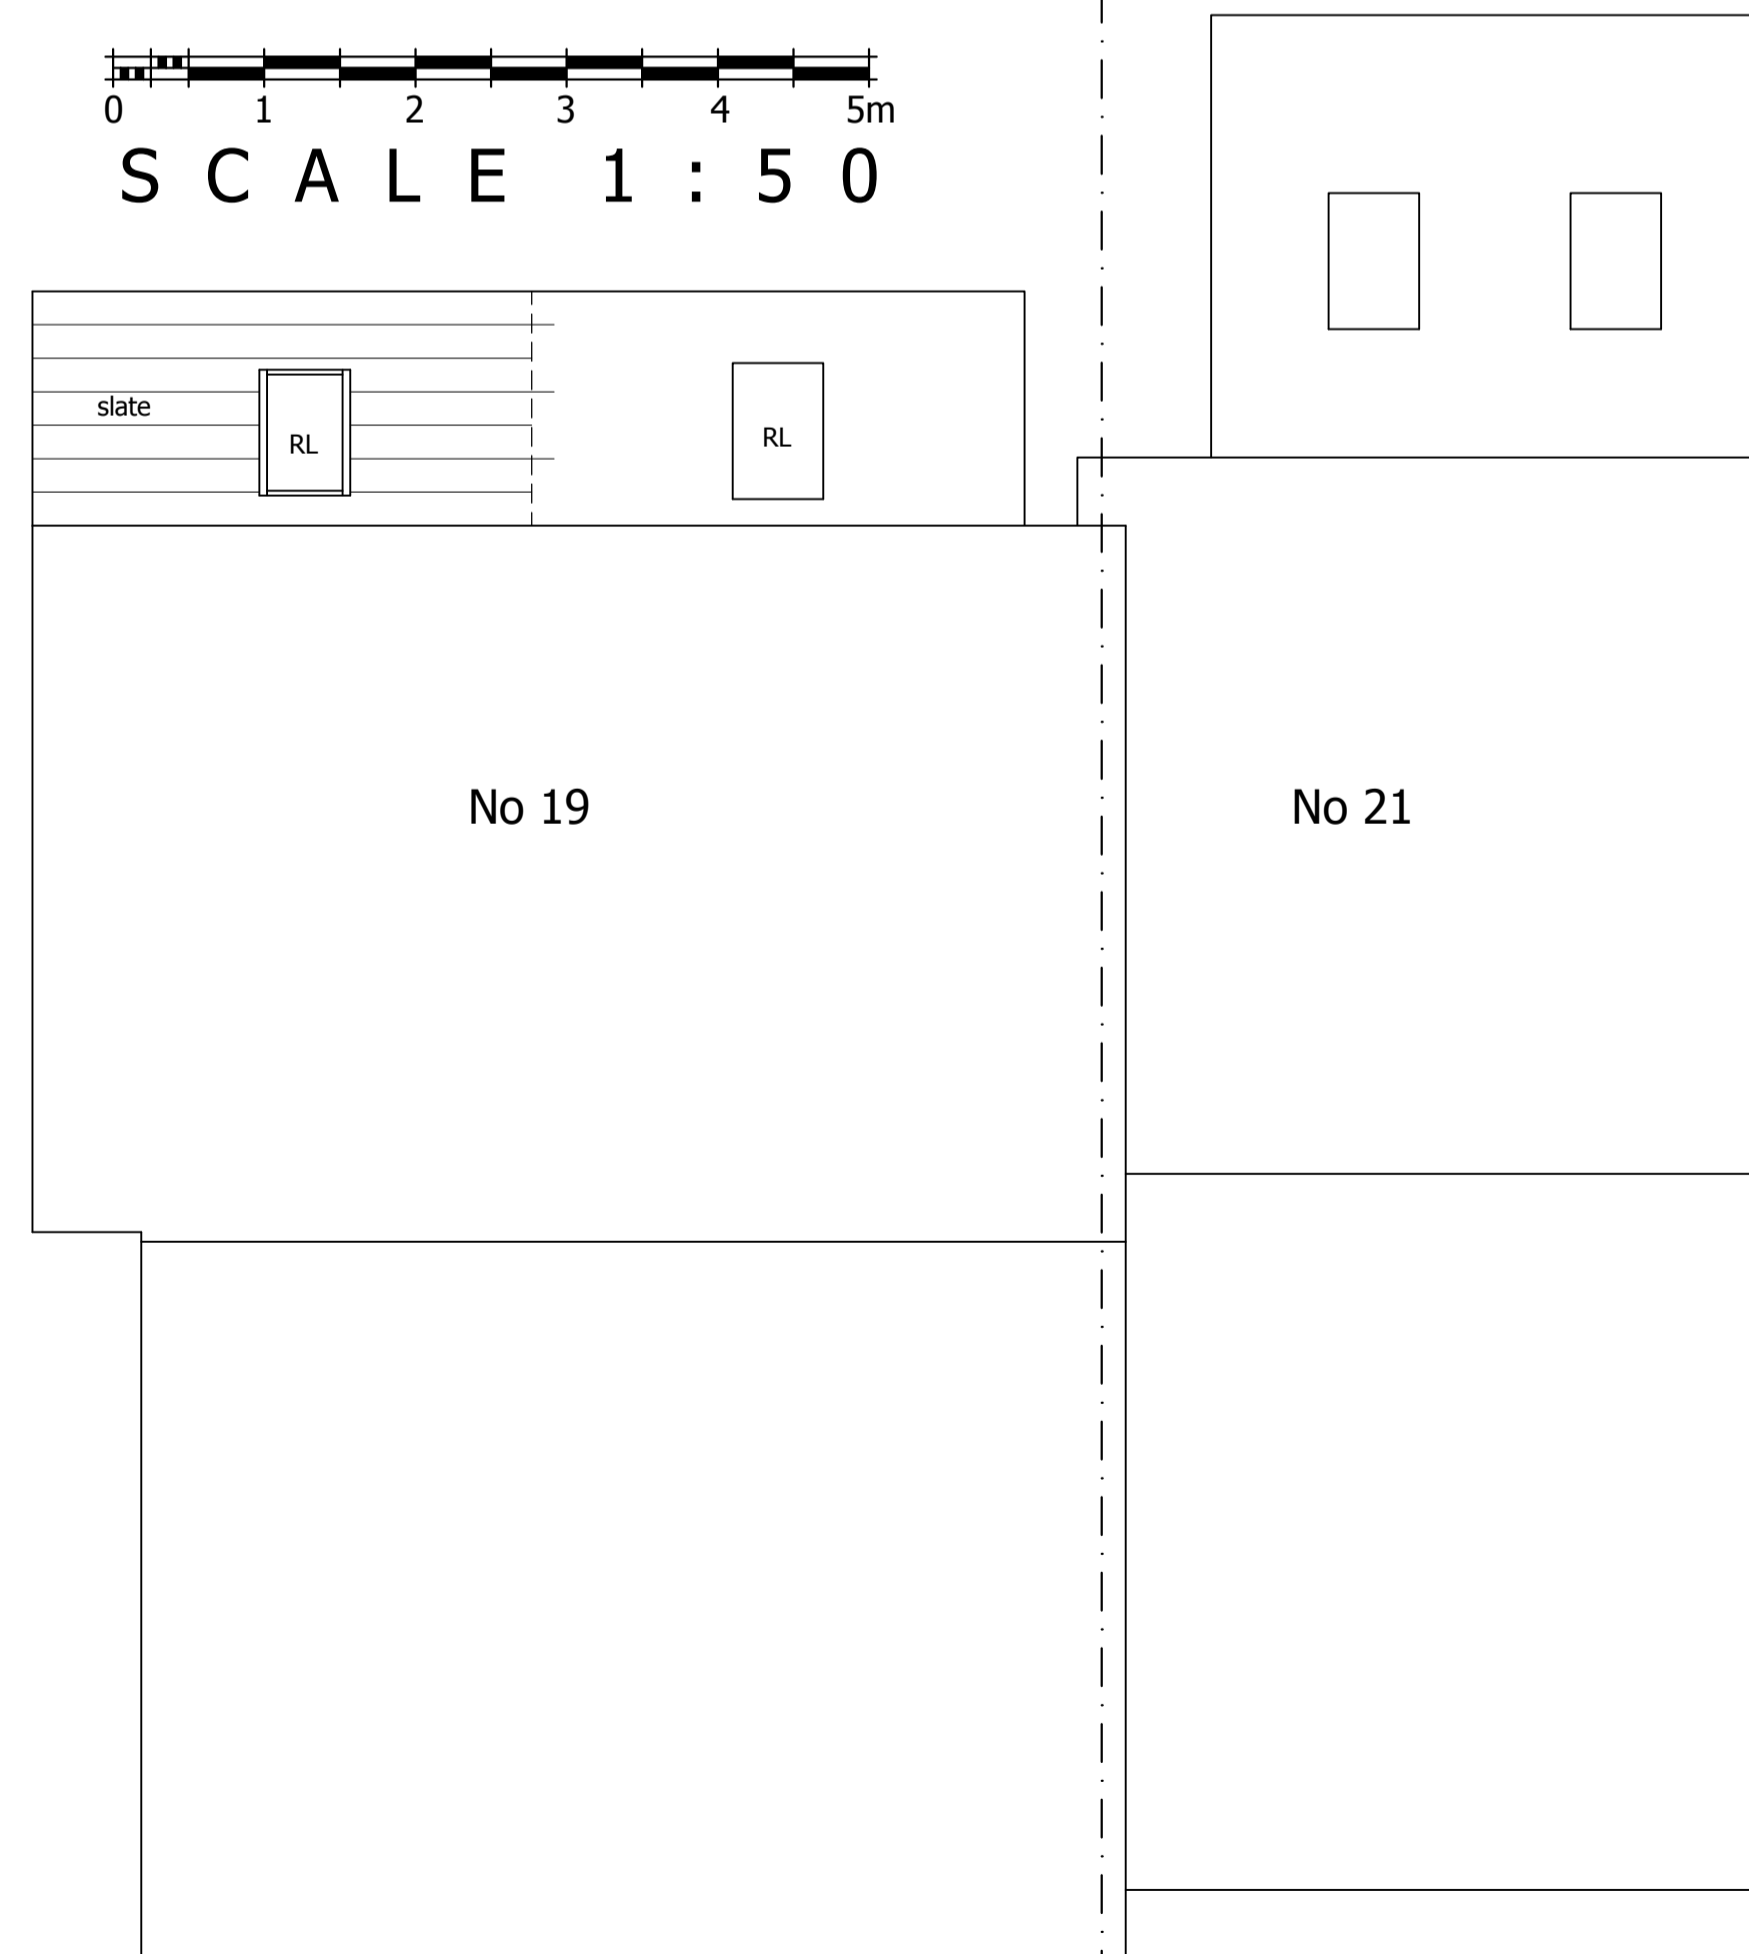


ROOF PLAN

ROOF PLAN

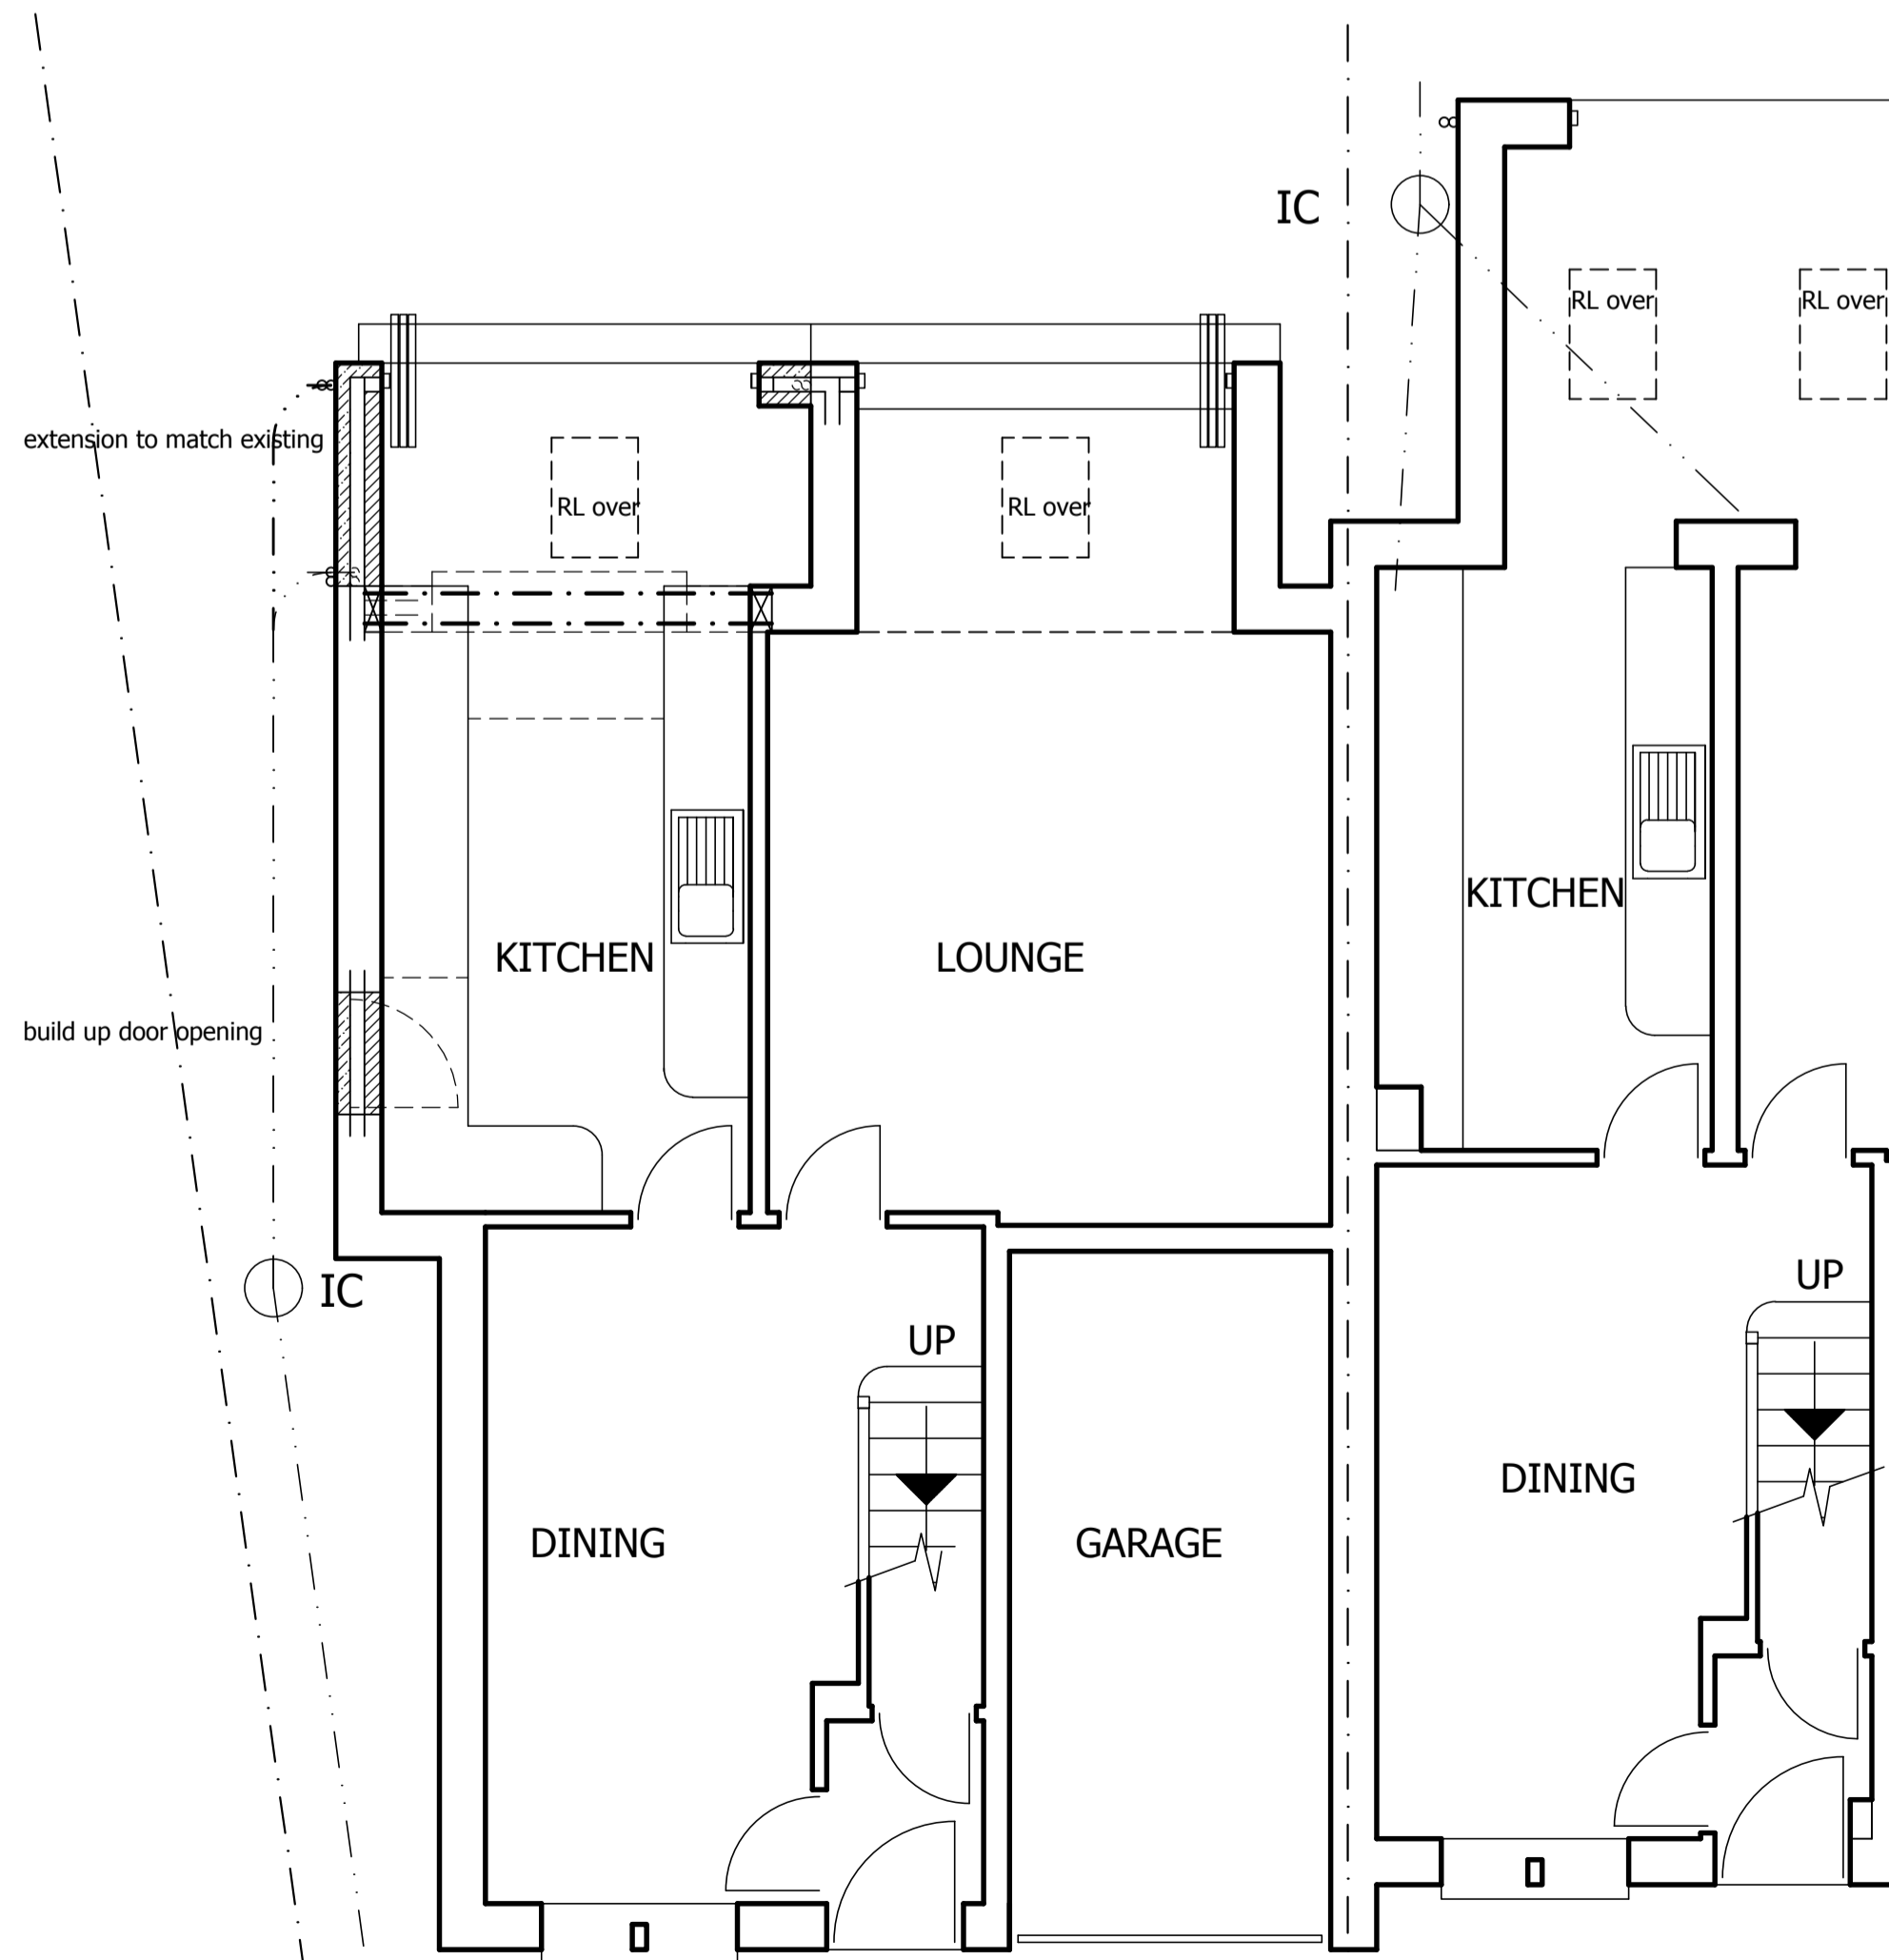

GROUND FLOOR PLAN

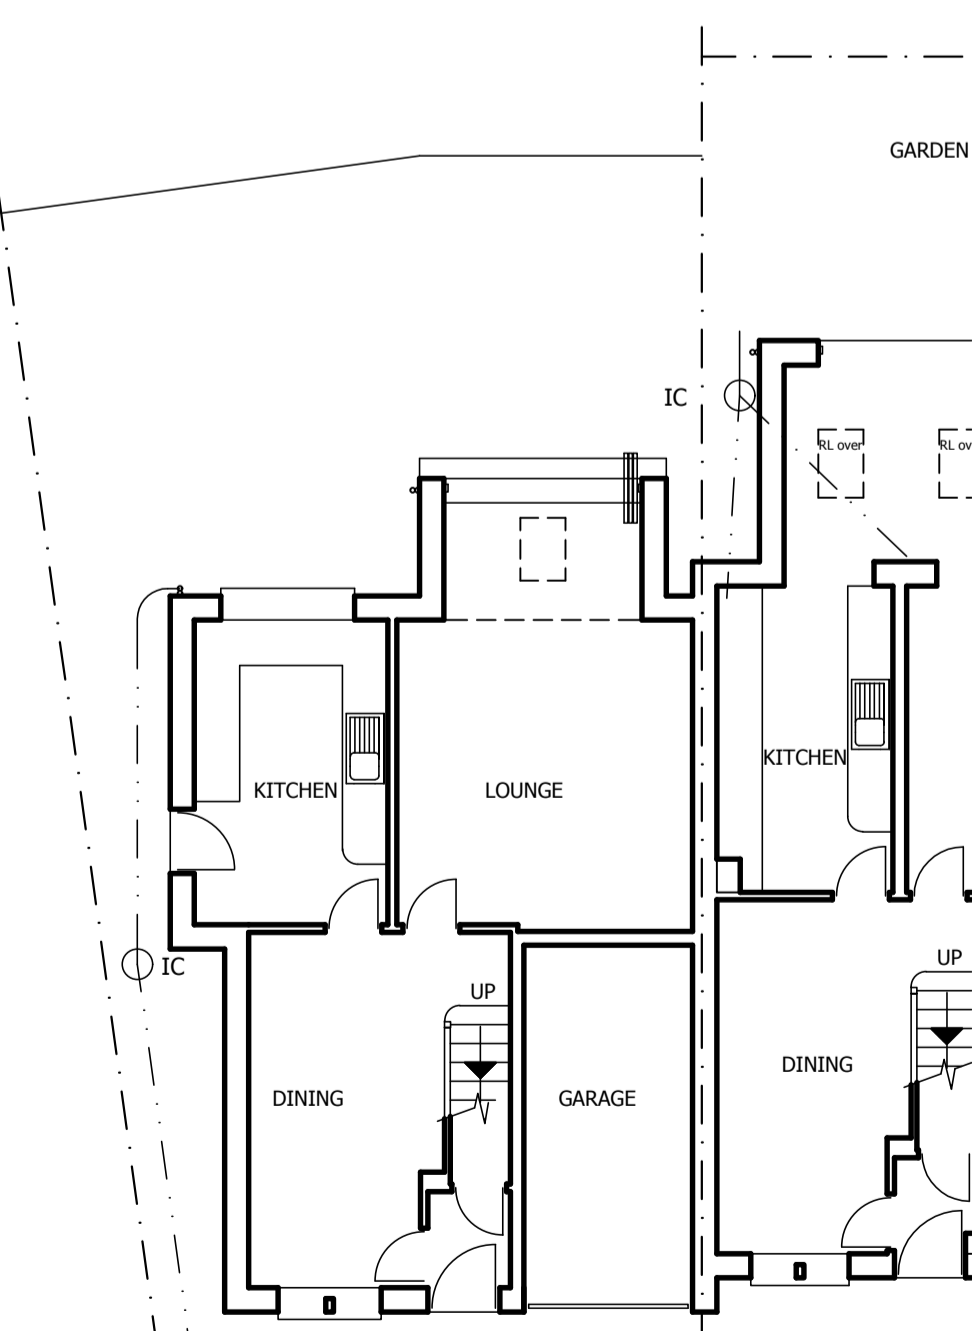

GROUND FLOOR

Copyright of this drawing is owned by Whittaker Design

NOTES

All dimensions to be checked on site and any discrepancies notified prior to commencement of work.

Do not scale from this drawing - If in any doubt, ask.

REVISIONS

Date Ref. By

All sites are to comply with the Construction (Design and Management) Regulations 2015. Any Party Wall Act agreements to be agreed prior to commencement. Agree all levels on site prior to commencement. Check lines of any drains prior to commencement. Agree any works / connections with regional water company if required. Any alteration from the specified items on this drawing, once on site, must be agreed by the inspecting Building Control Officer. Drawing must be read in conjunction with specialist detail drawings, ie Structural Engineers, waterproofing, timber frame, etc



ARCHITECTURAL & INTERIOR DESIGNERS

169 SL. JOHN STREET
LEES
OLDHAM OL4 3DS
T: 0161 620 1438
F: 0161 620 1439
E: INFO@WHITTAKERDESIGN.CO.UK
W: WWW.WHITTAKERDESIGN.CO.UK

PROJECT
Mr & Mrs M Rawding
19 Riverbank
Dobcross
Oldham OL3 5BS

DRAWING TITLE
proposed extension

SCALE as shown @ A1 DATE Feb 2022
DRAWN L Hollinworth CHECKED
NUMBER **3955.1** REVISION