


DRAWING TITLE


site plans

SCALE

as shown @ A3

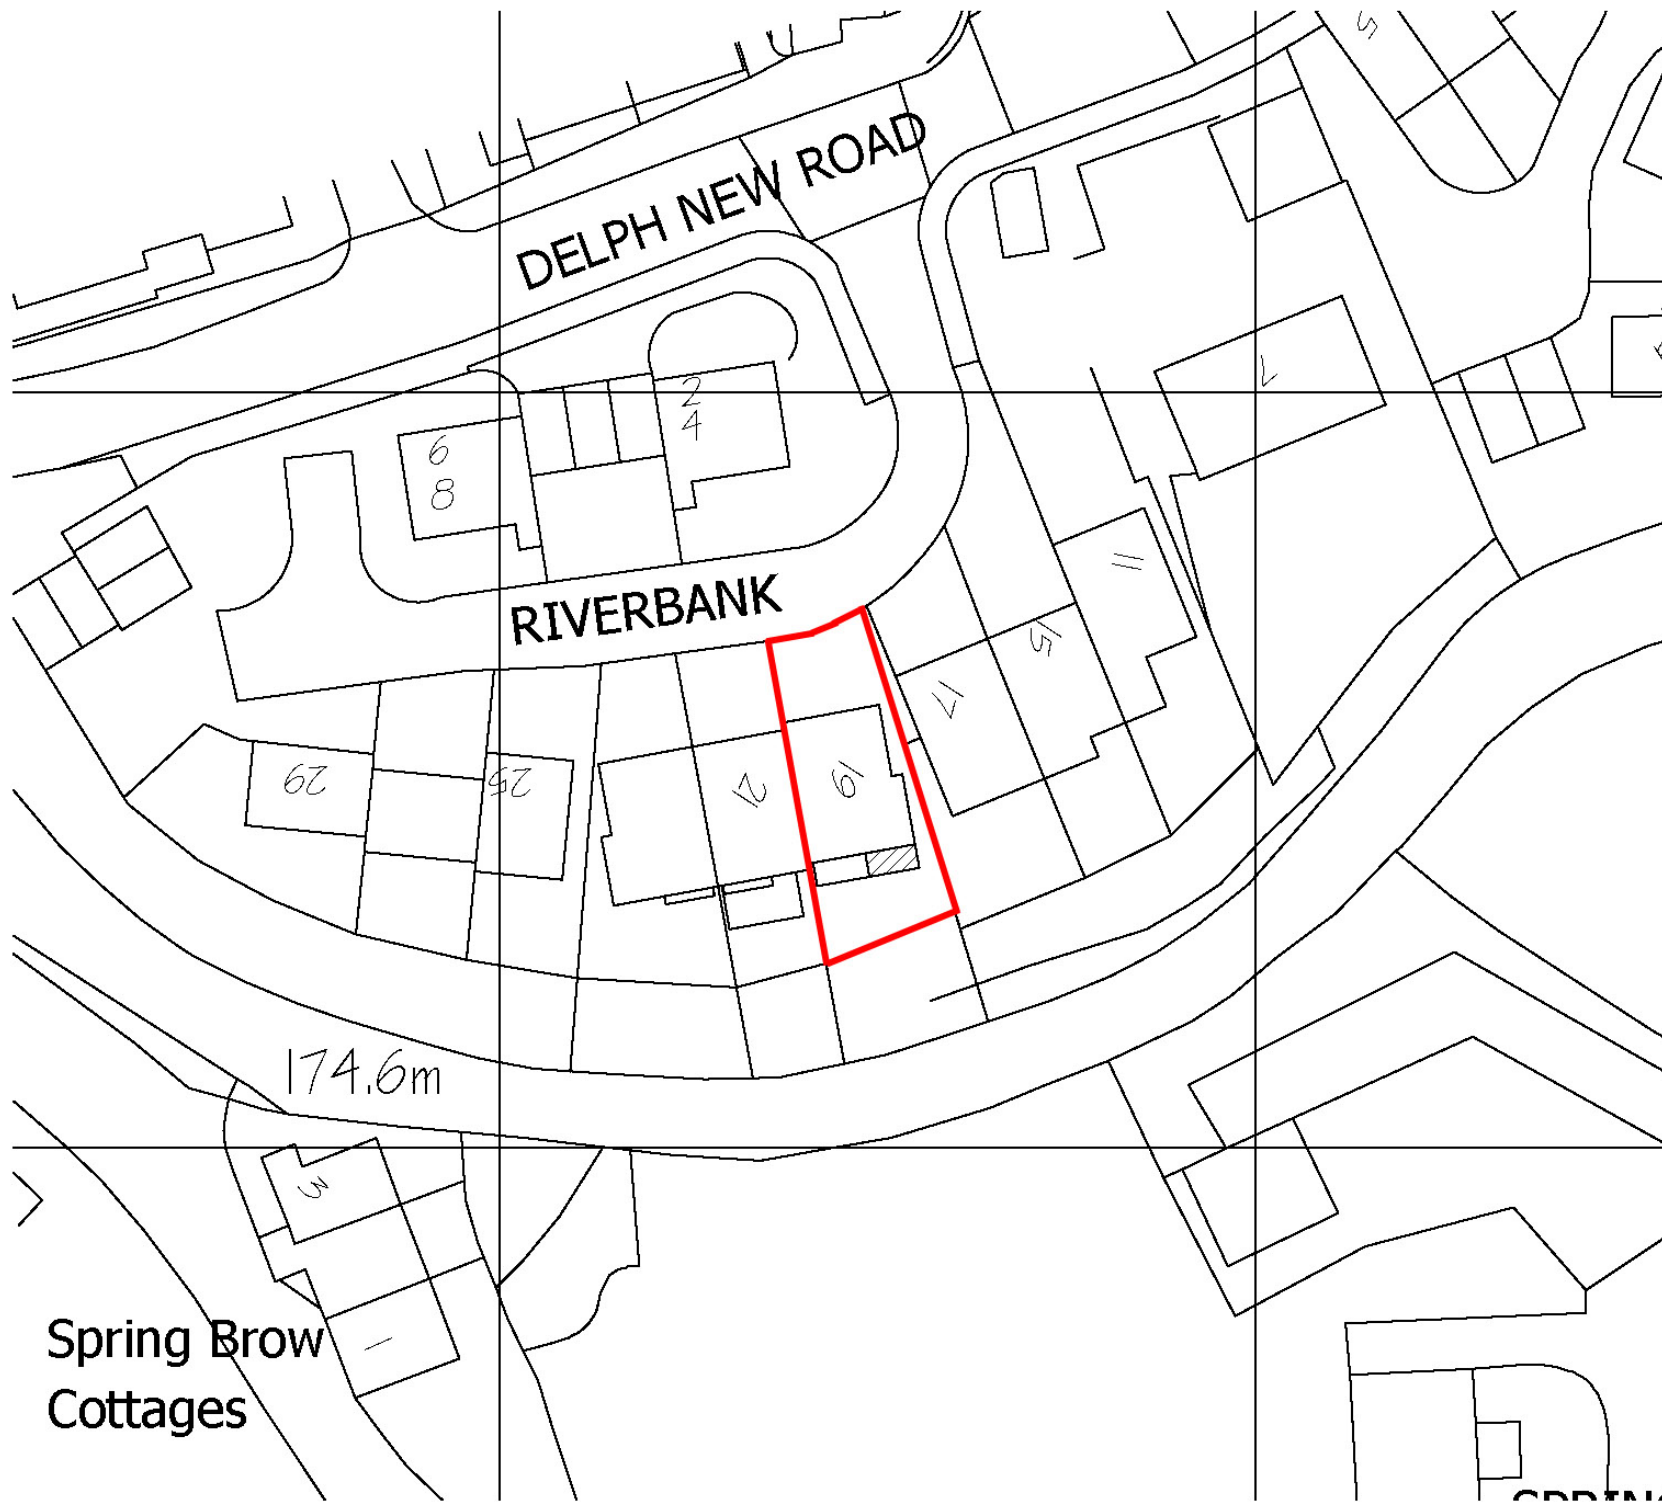

SITE PLAN - 1:500

 


Spring Brow Cottages



174.6m

RIVERBANK

DELPH NEW ROAD

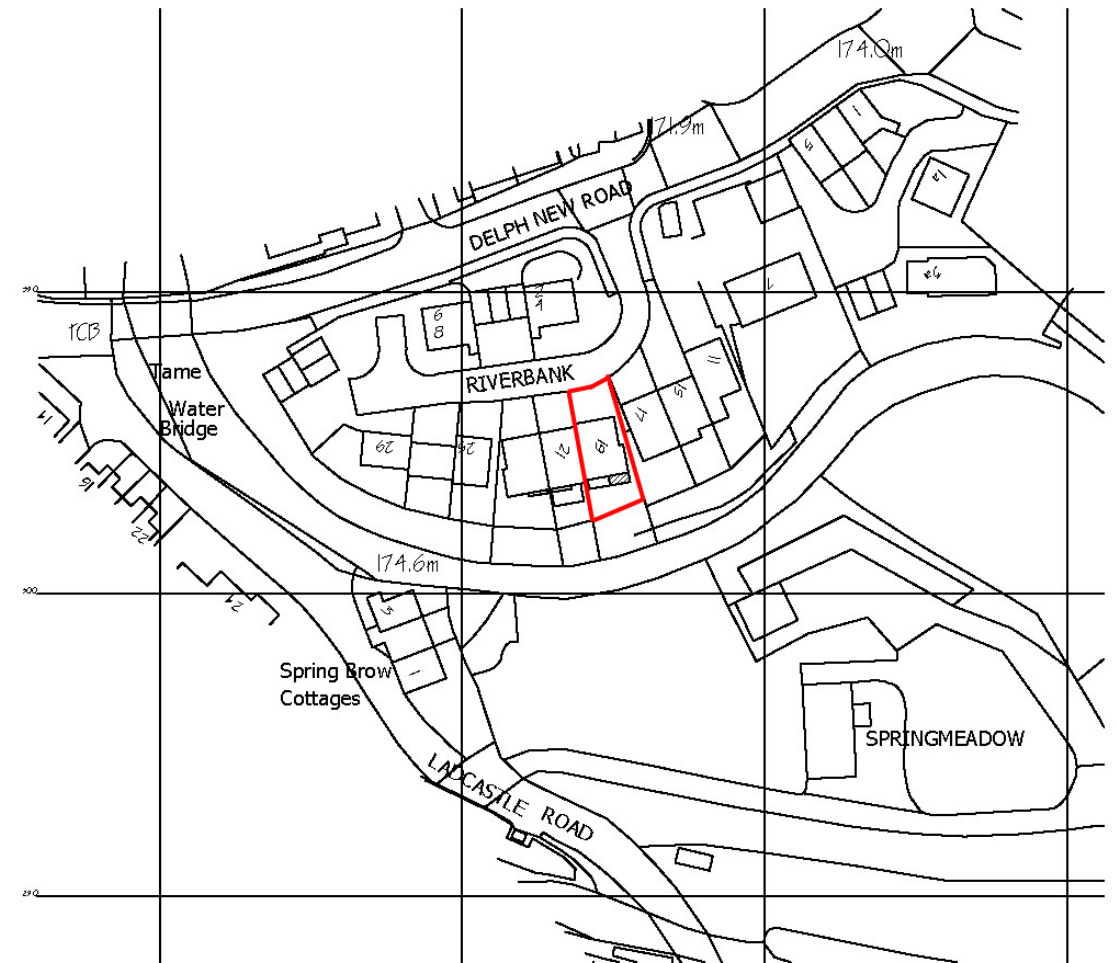

LOCATION PLAN - 1:1250

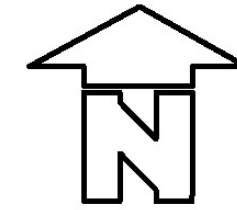 

Whittaker Design

50 BLA GUN STREET  
LEES  
OLDHAM OL4 3BB  
T 0161 622 1638  
E INFO@WHITTAKERDESIGN.CO.UK  
W WWW.WHITTAKERDESIGN.CO.UK

PROJECT  
19 Riverbank,  
Dobcross, Oldham

DATE April 2022  
DRAWN LH  
REVISION

NUMBER  
3955.2