



SIDE ELEVATION

FRONT ELEVATION


SIDE ELEVATION

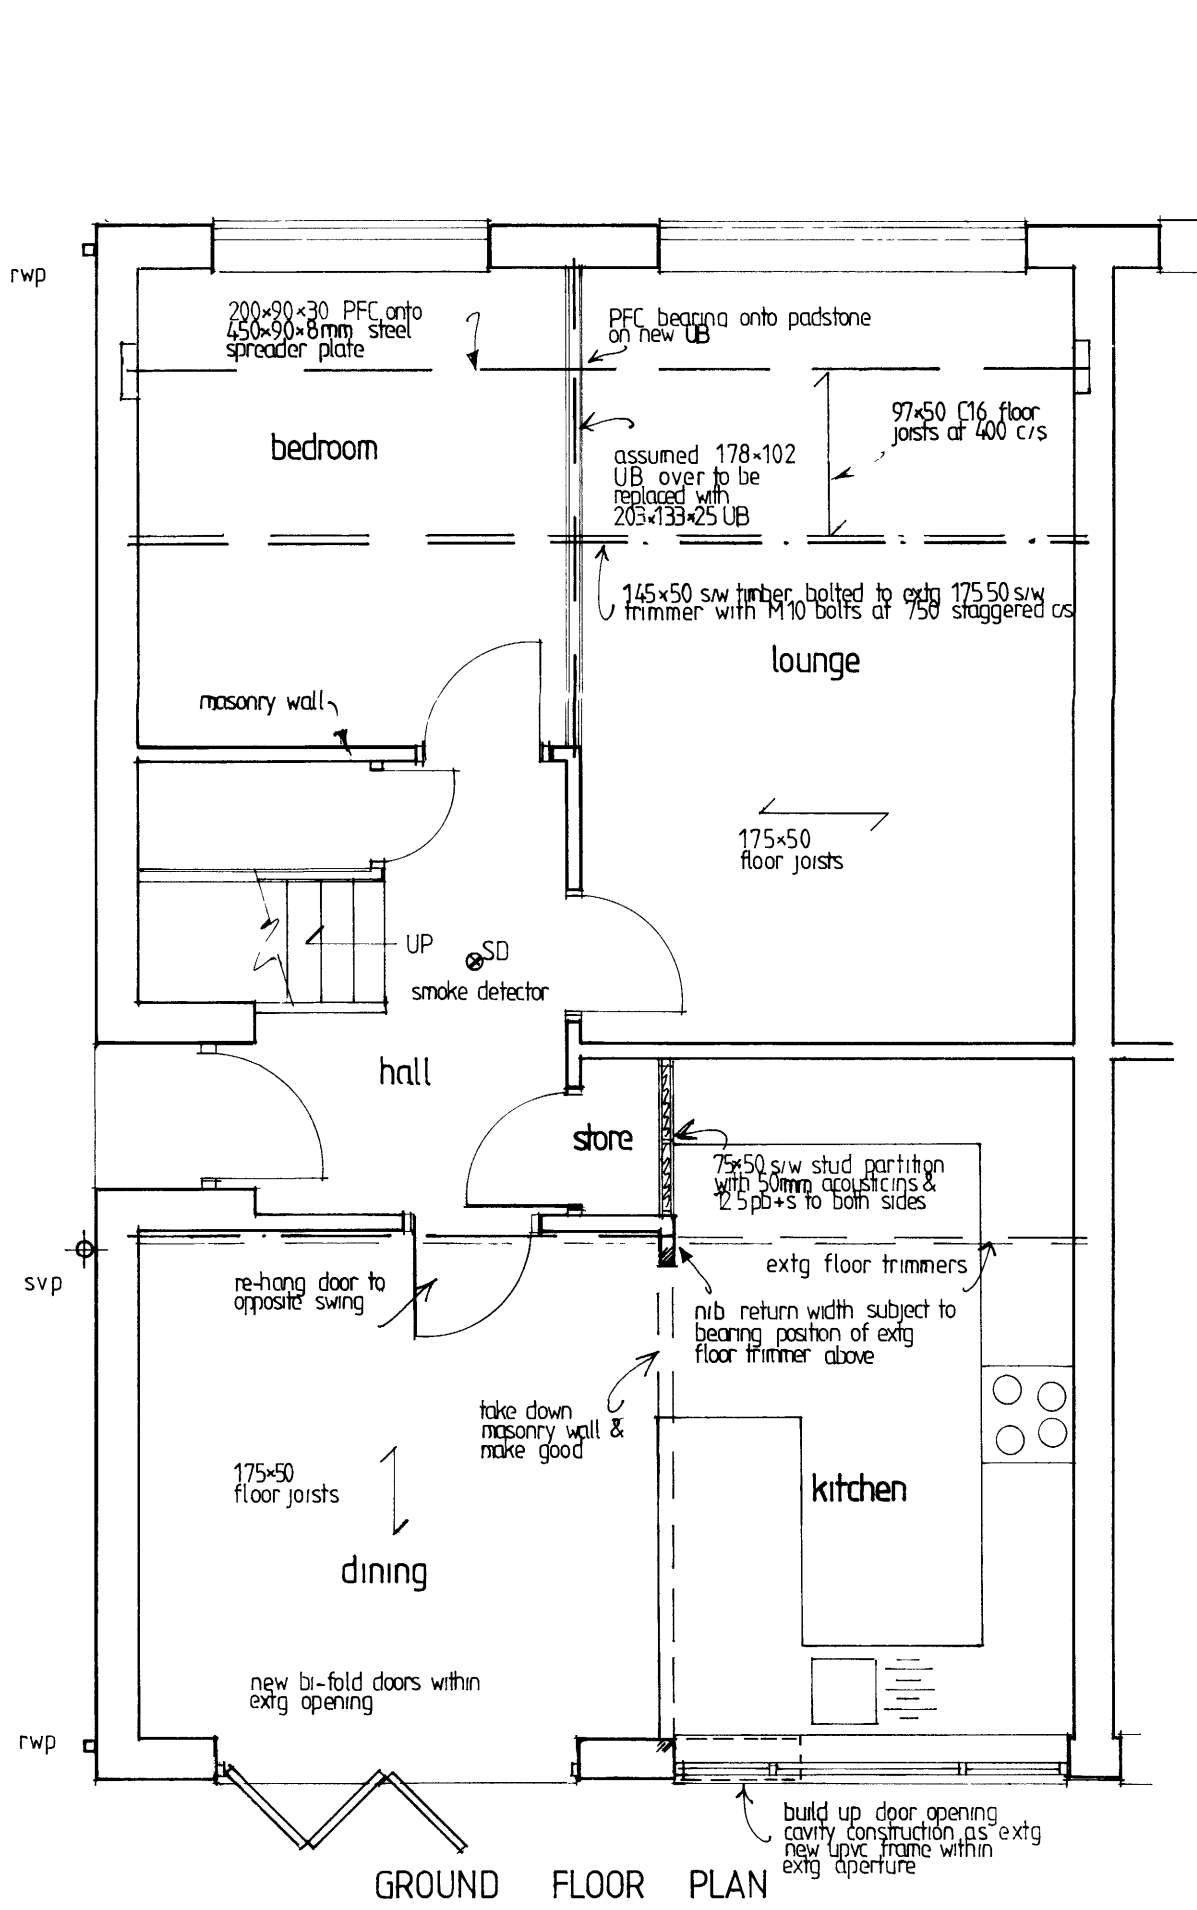

GROUND FLOOR PLAN

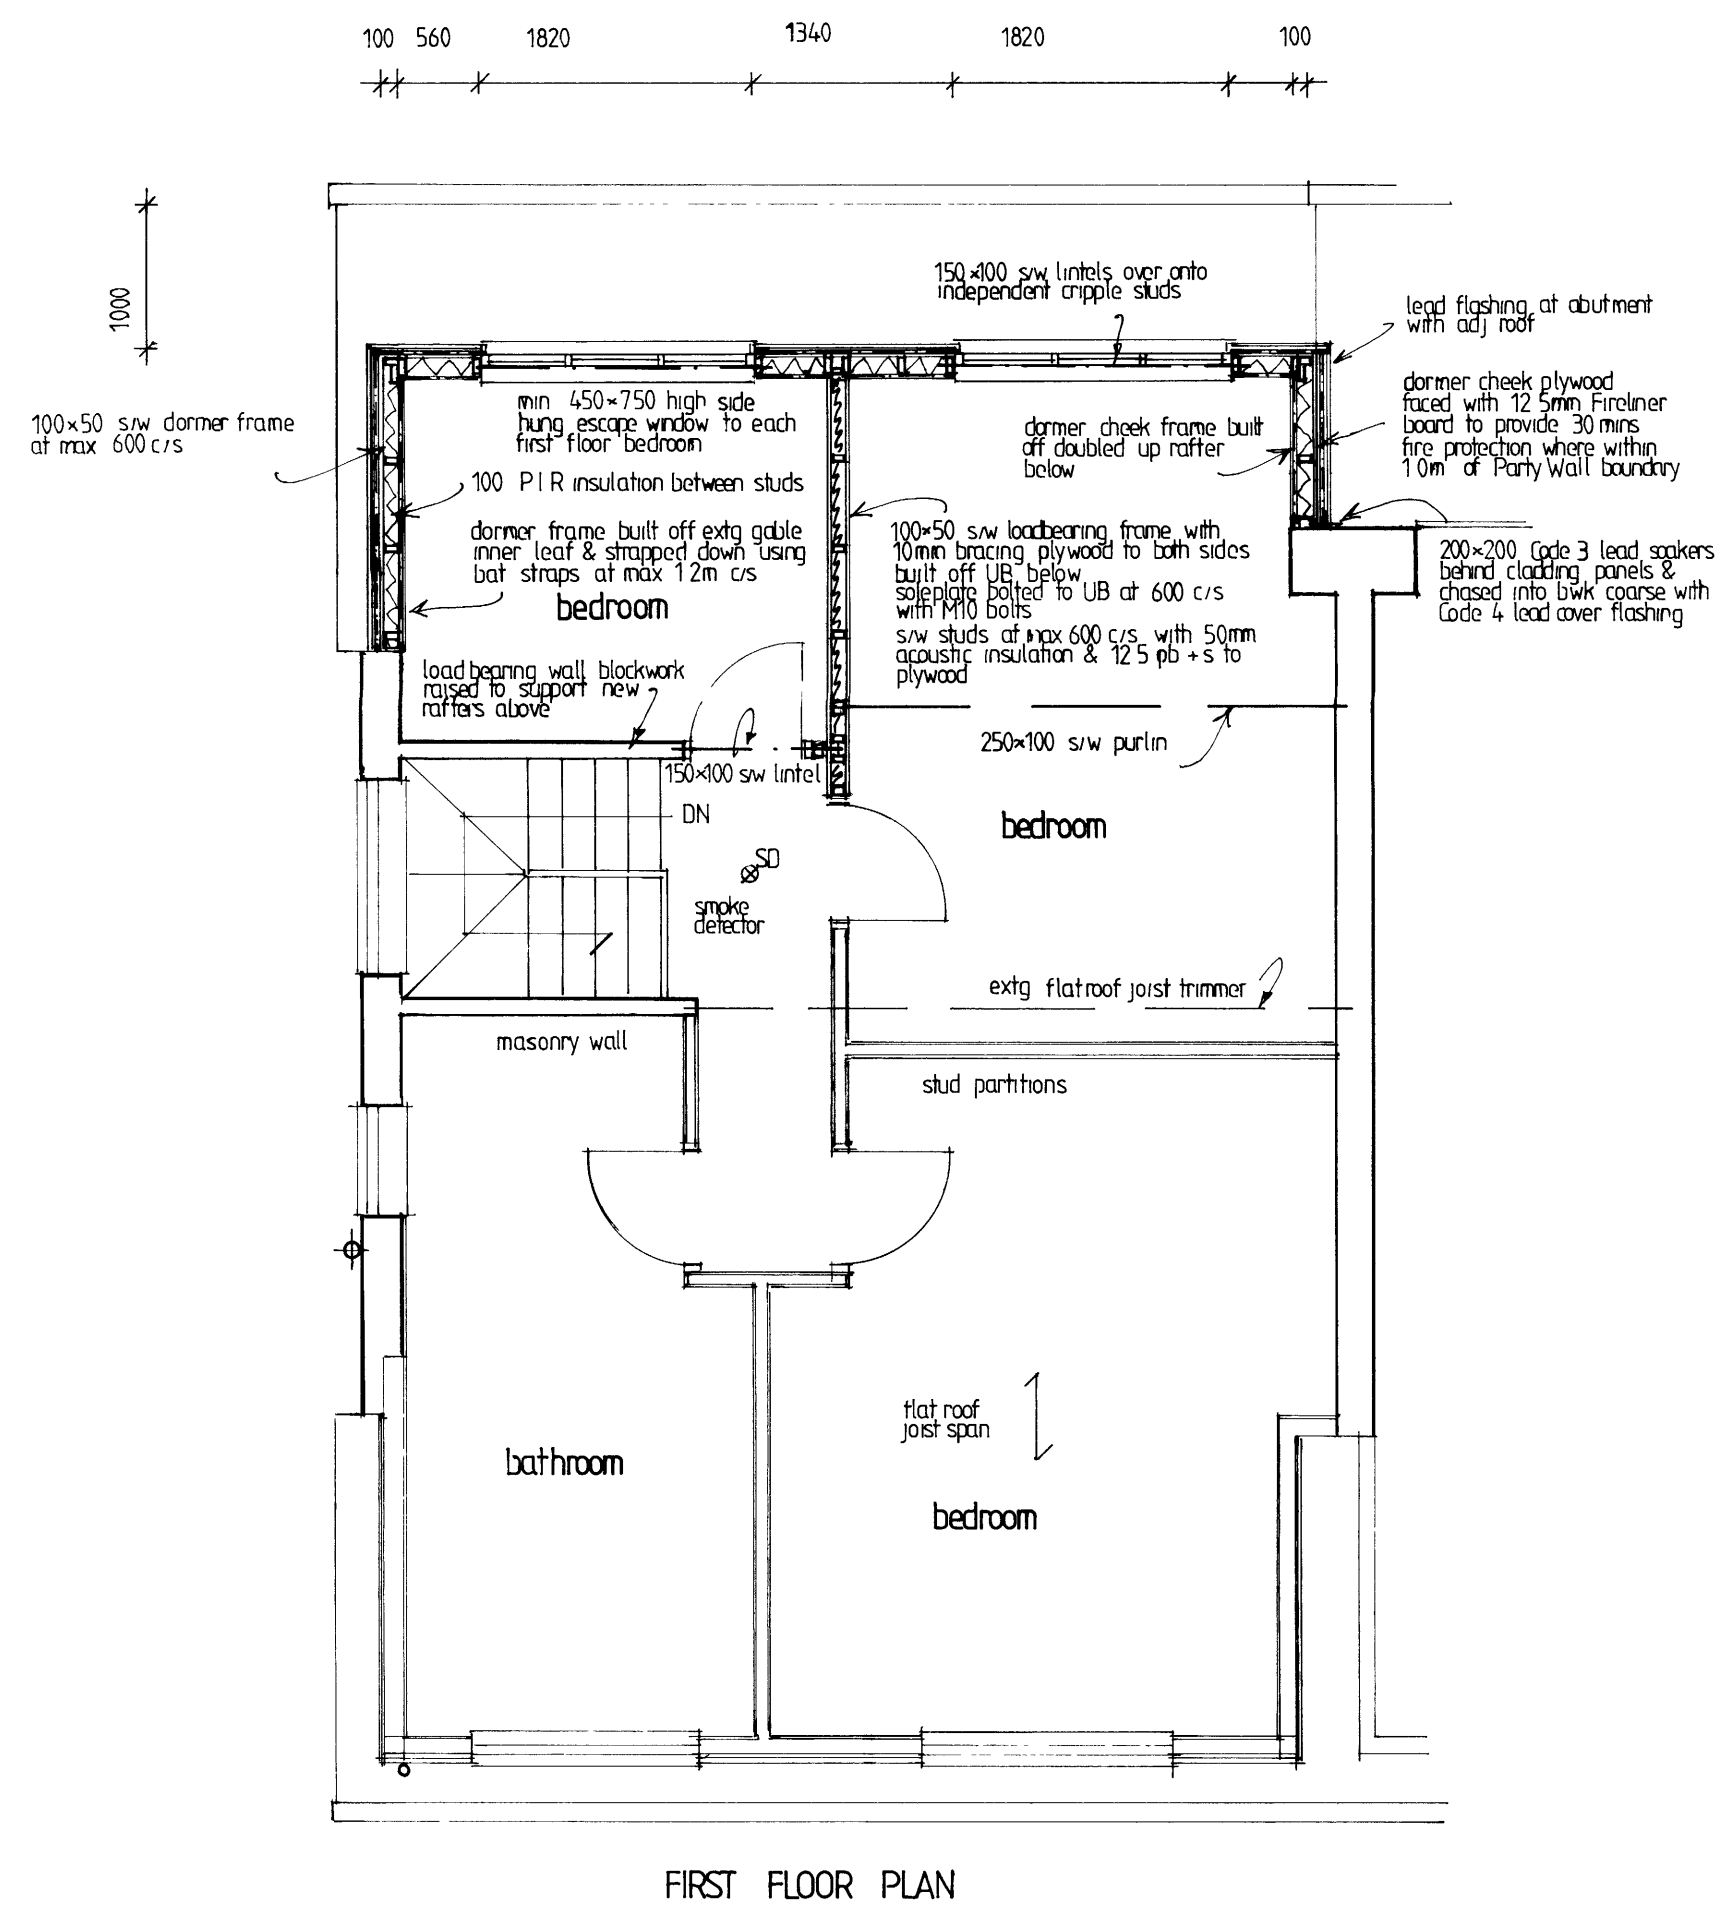

FIRST FLOOR PLAN

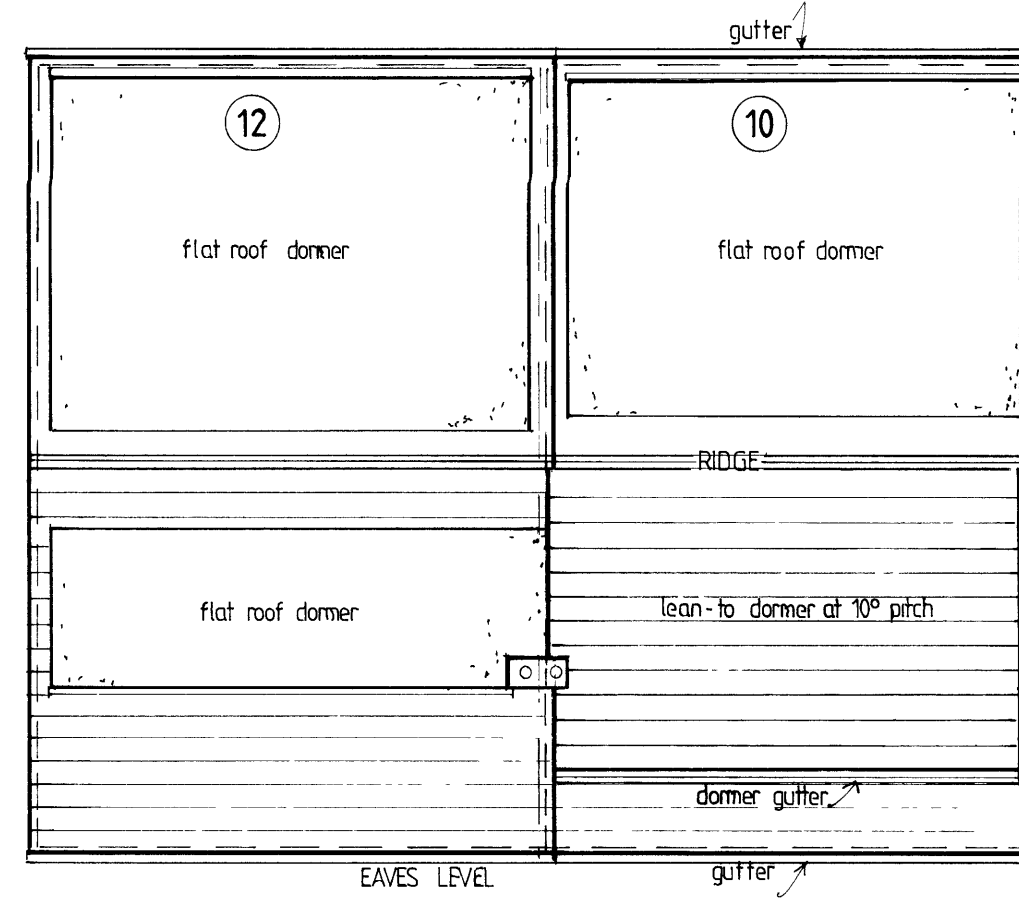

ROOF PLAN 1:100

Client MRS K COOPER  
 Job DORMER EXTENSION  
 10 FERNTHORPE AVENUE  
 UPPERMILL  
 Drawing PROPOSED DETAILS  
 Scale 1:50/1:100 A1  
 Dwg No 1770/2  
 Date JAN 22

**Wildesign Limited**  
 Building Design Services  
 14 Church Road  
 Uppermill  
 Oldham  
 OL3 6BH  
 Telephone 01457 872725  
 Email warren.greenway@sky.com