



2 As Proposed Ground Floor
1 : 50



7 As Proposed LHS Elevation
1 : 50

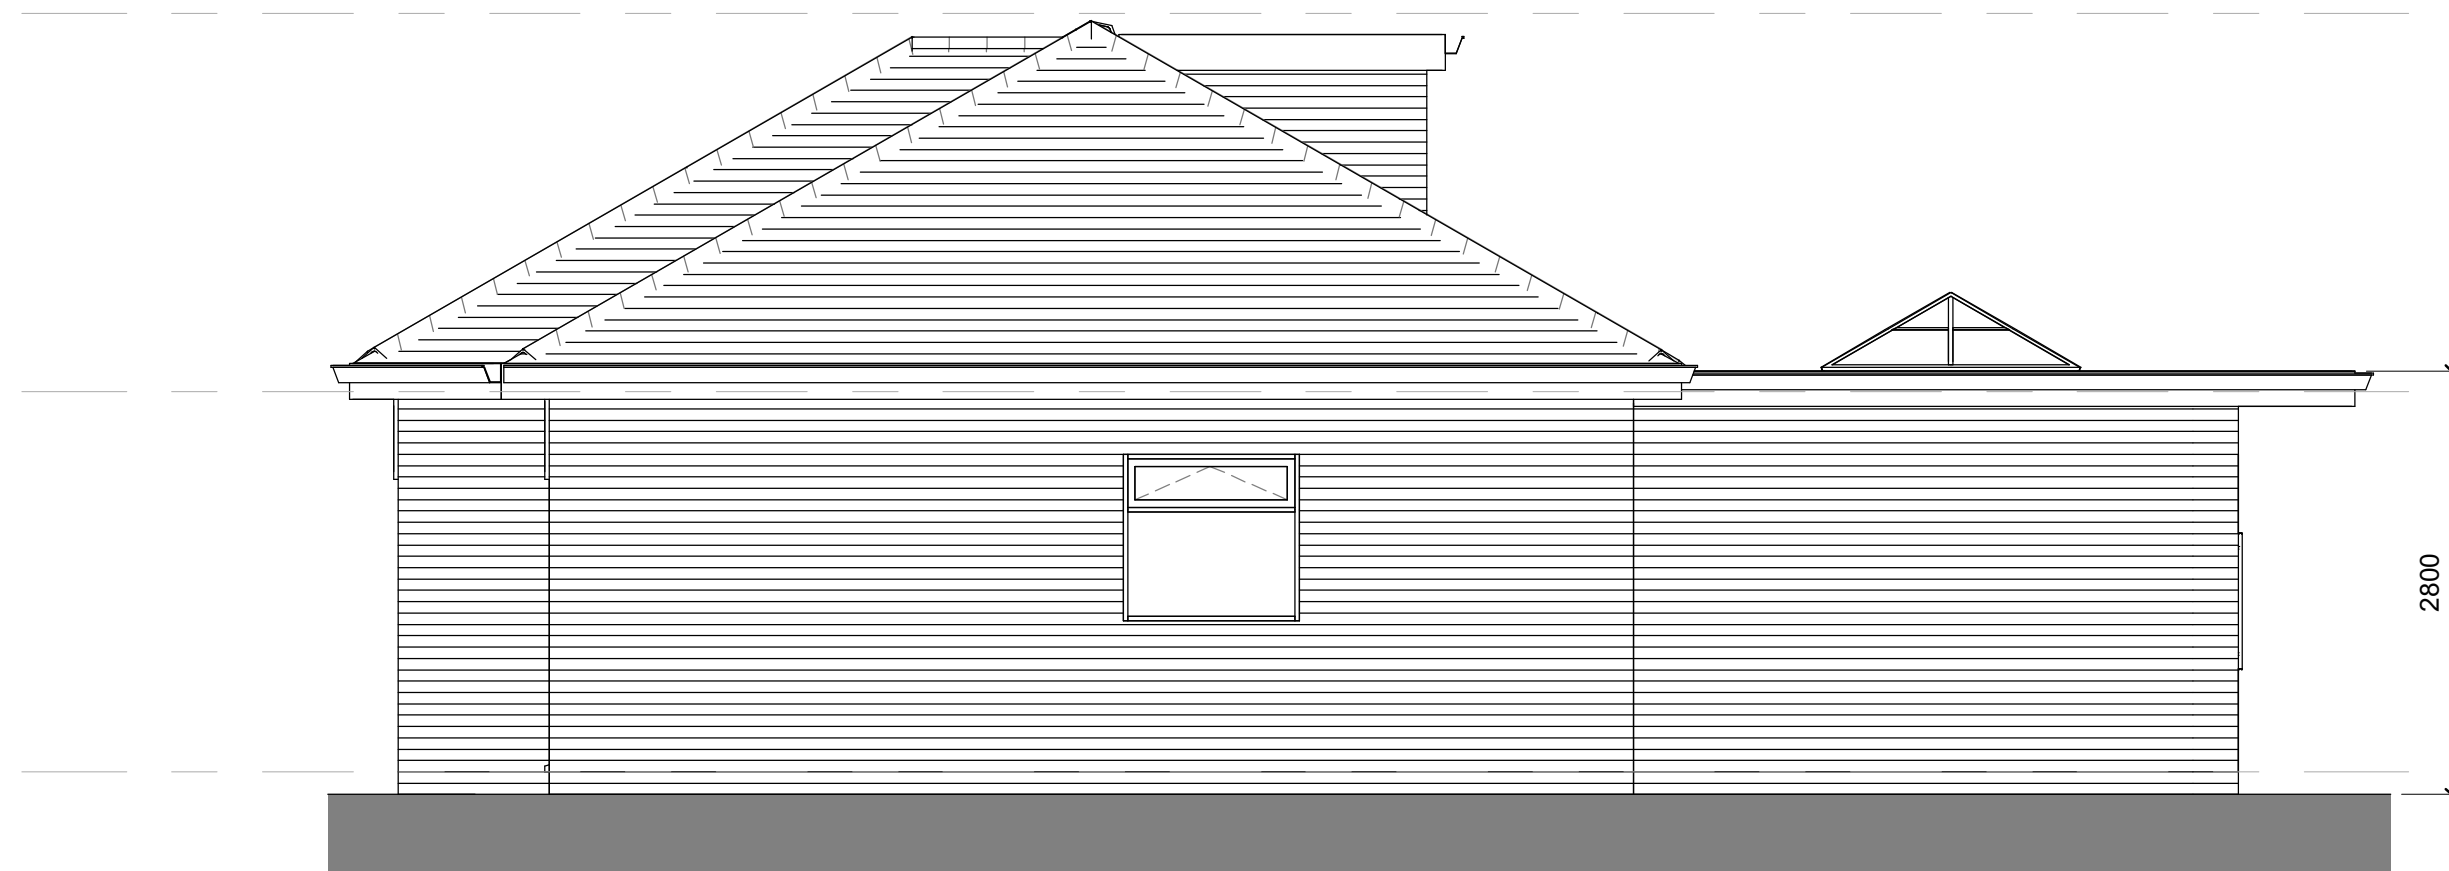


4 As Proposed Rear Elevation
1 : 50

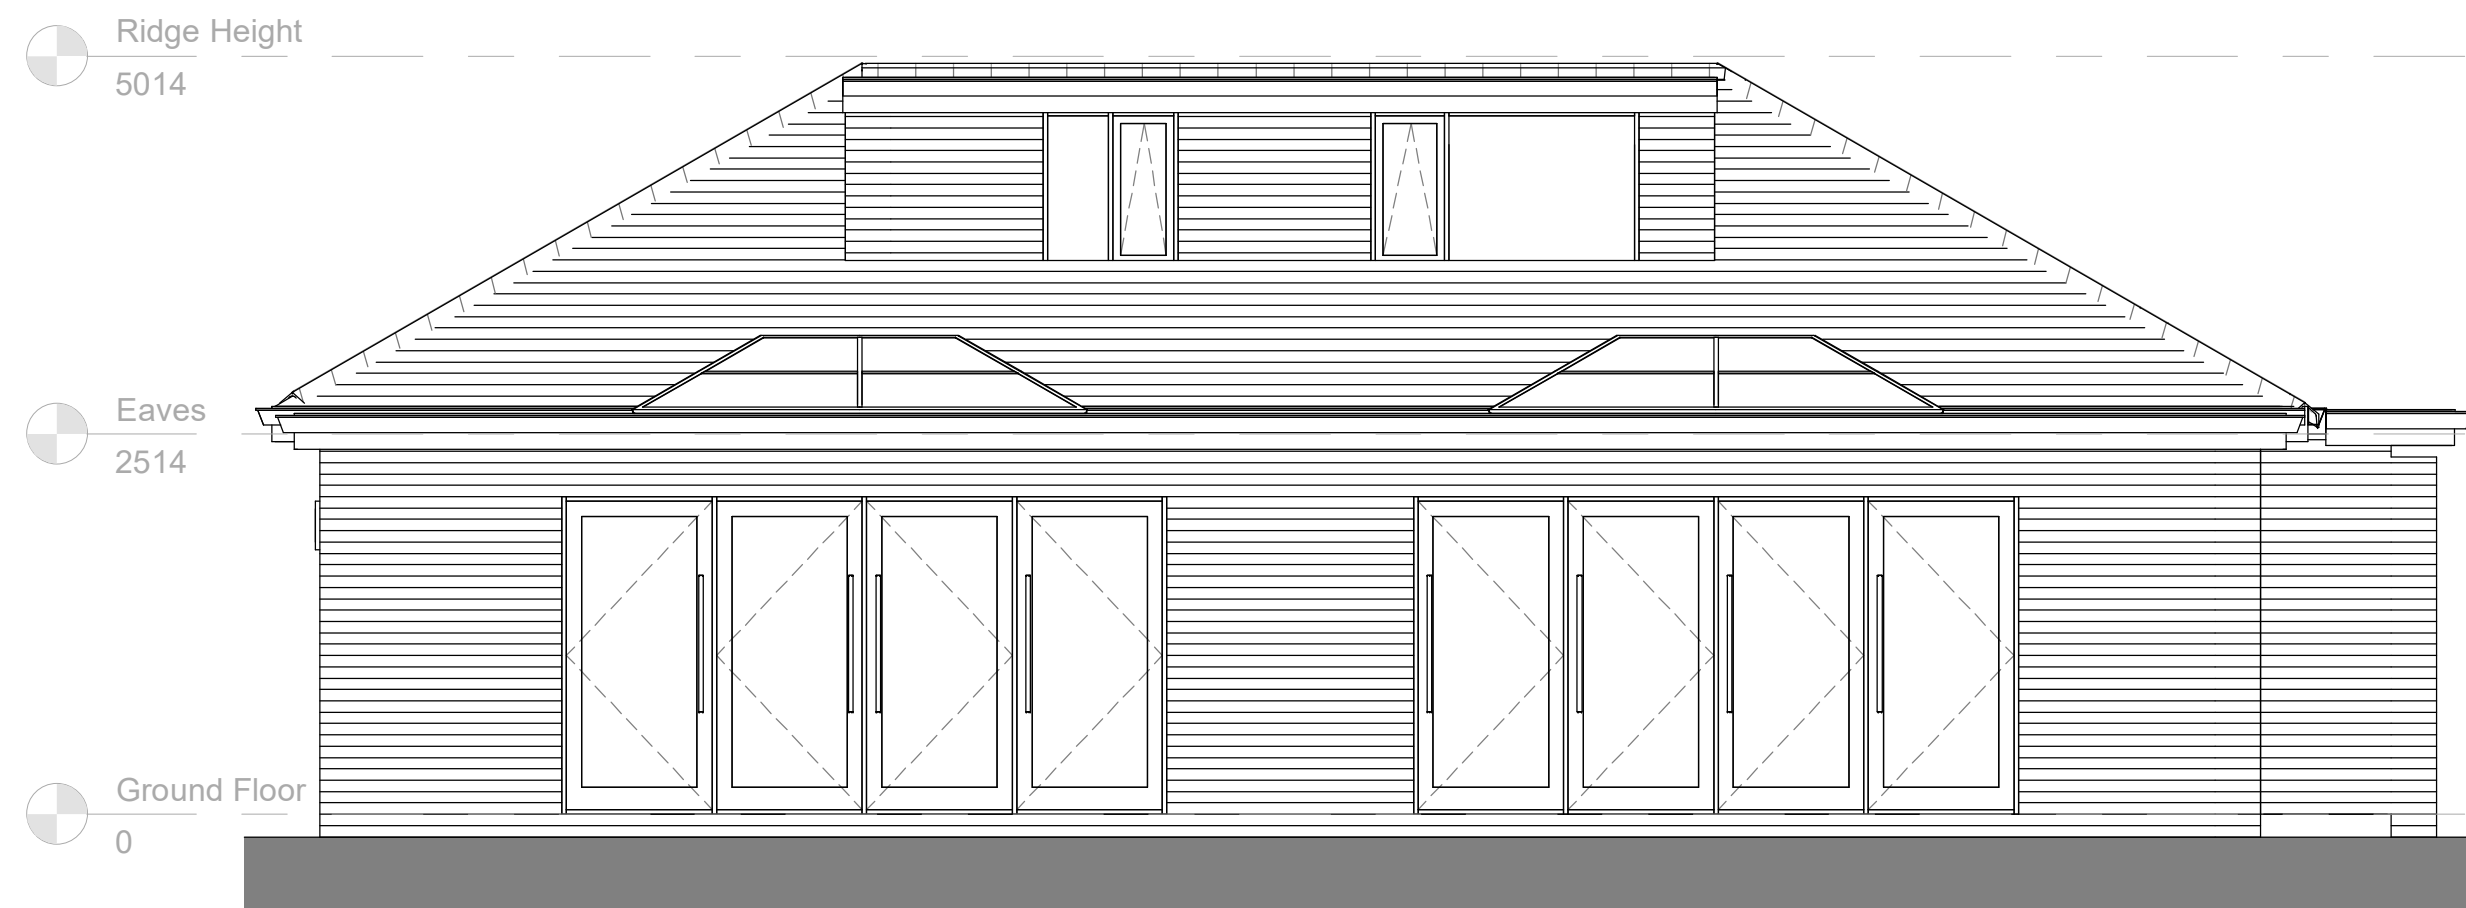

6 As Proposed Front Elevation
1 : 50



5 As Proposed RHS Elevation
1 : 50

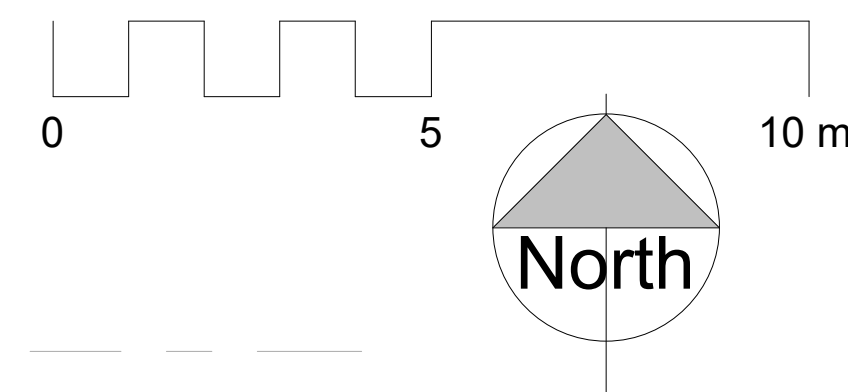


NOTES

ALL DIMENSIONS AND LEVELS ARE TO BE CHECKED ON SITE

ANY DISCREPANCIES ARE TO BE REPORTED TO THE PROJECT MANAGER BEFORE ANY WORK COMMENCES


THIS DRAWING SHALL NOT BE SCALED TO ASCERTAIN ANY DIMENSIONS WORK TO FIGURED DIMS ONLY

THIS DRAWING SHALL NOT BE REPRODUCED WITHOUT EXPRESS WRITTEN PERMISSION FROM Clarkes Bespoke Design LTD.

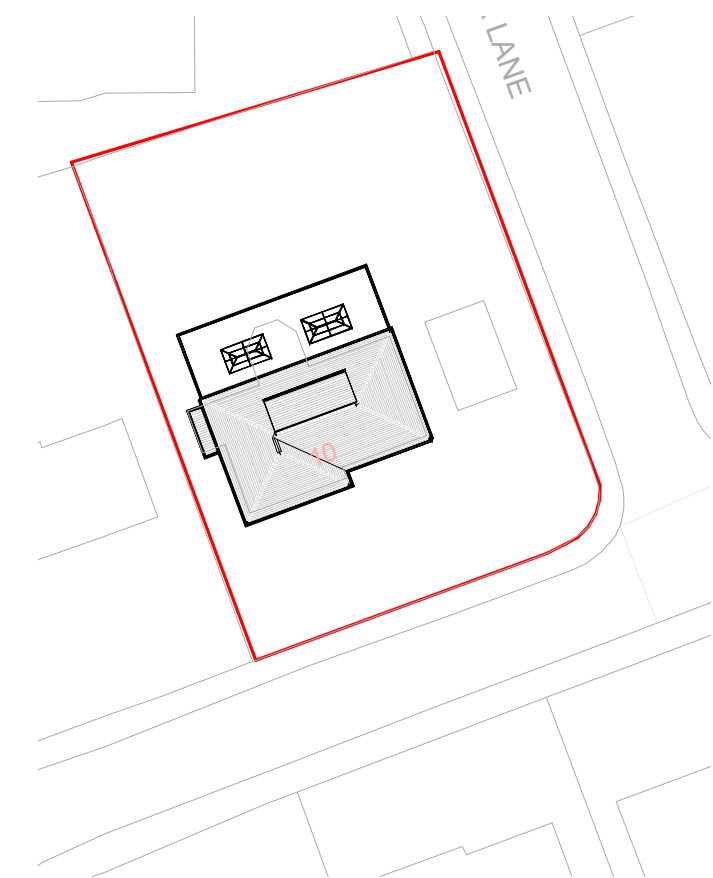

1 Block Plan
1 : 500

P1	Date 1	BC	First Issue
Rev No.	Rev Date	Rev By	Description
project			
10 Beech Hill			
location			
10 Beech Hill Rd Grasscroft Oldham OL4 4DR			
client			
Ben Lawton			

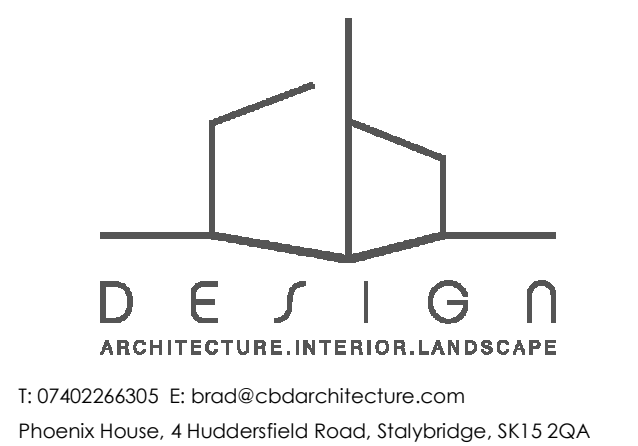

drawing title

As Proposed - Single Story

dwg purpose

scale As indicated	drawn BC	checked BC
@ sheet size A1	rev date	Date 1
21-102	PL-003	P1
job number	drawing number	revision