



Existing ground floor plan



Existing roof plan

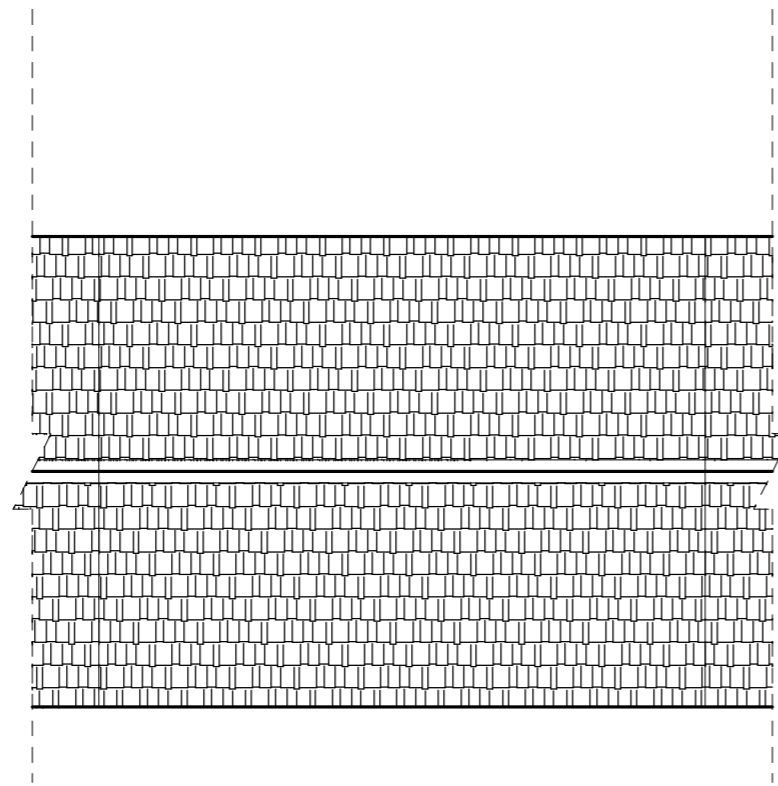


Existing front elevation

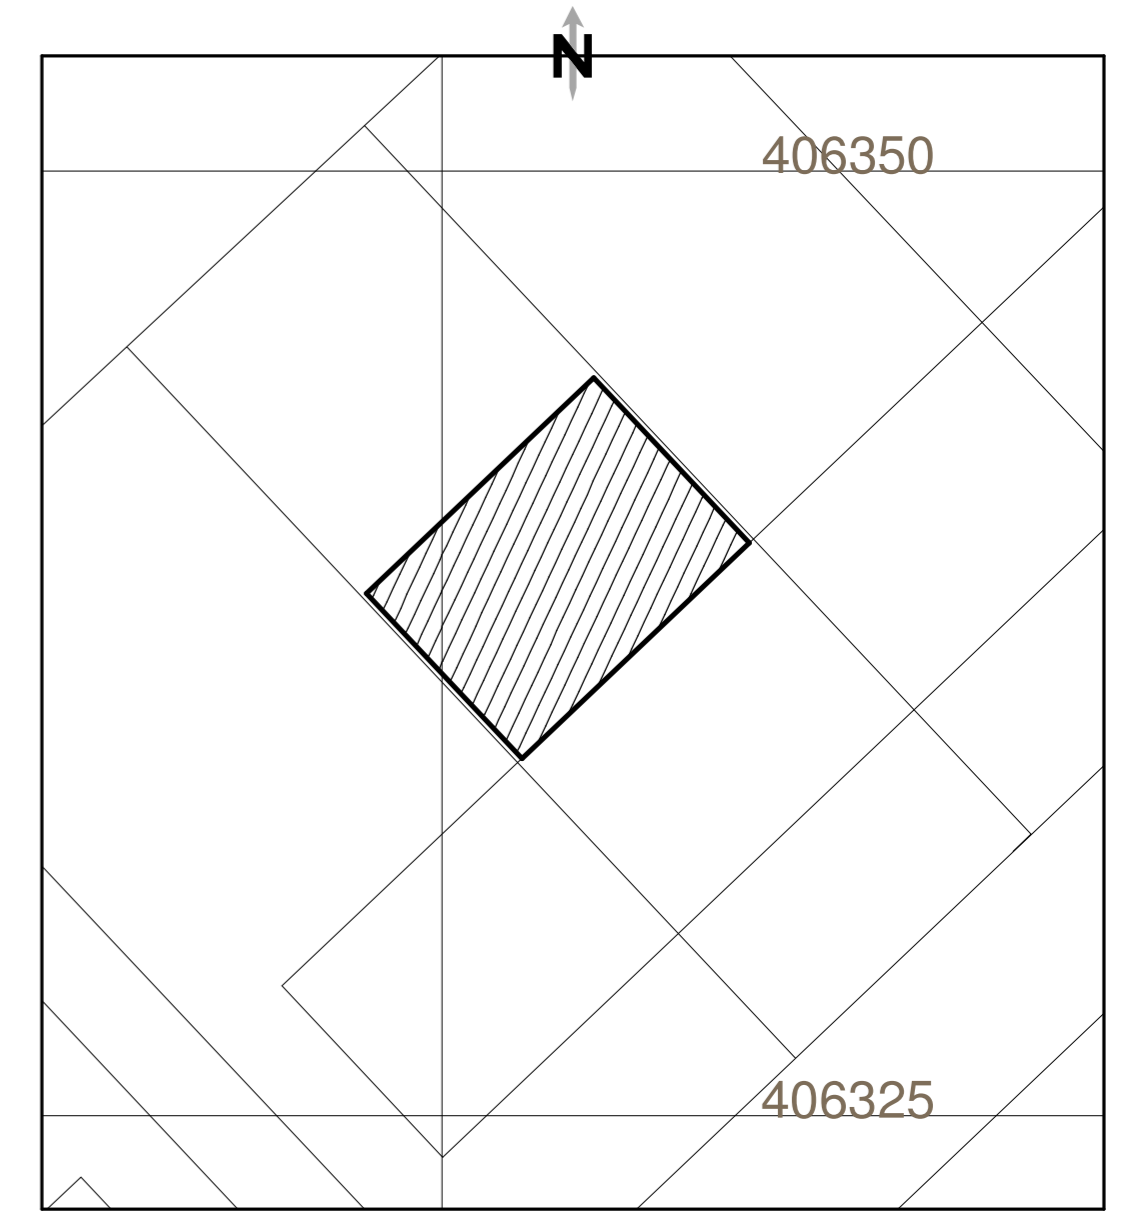

Block/site plan scale:1:200




Location plan scale:1:250

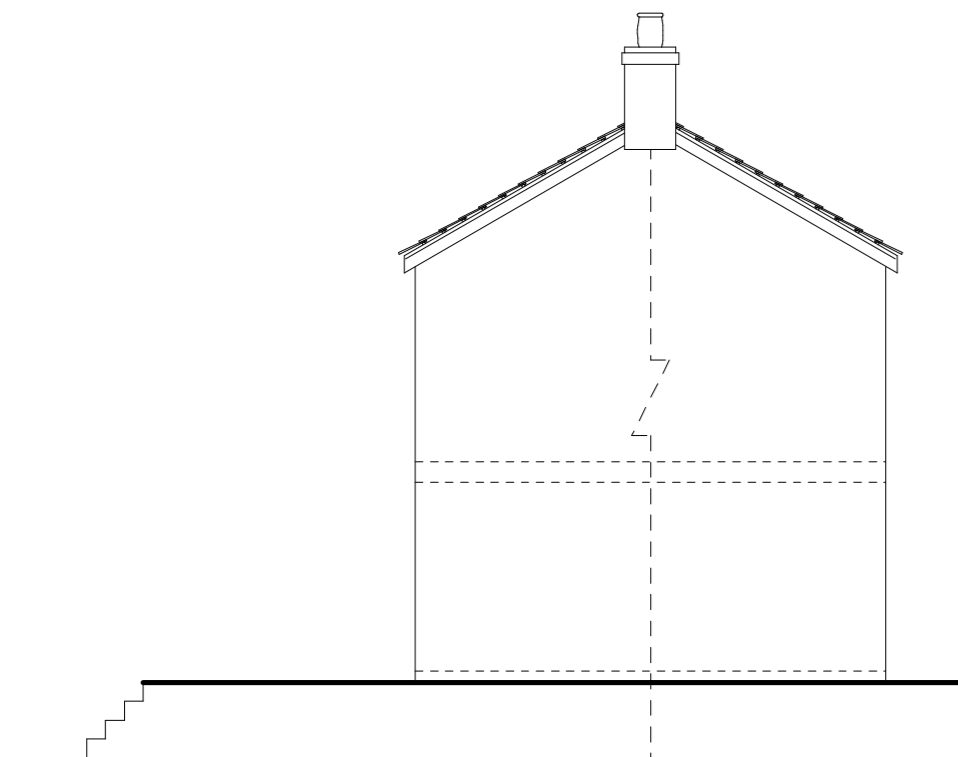



Existing side elevation (West)



Existing rear elevation

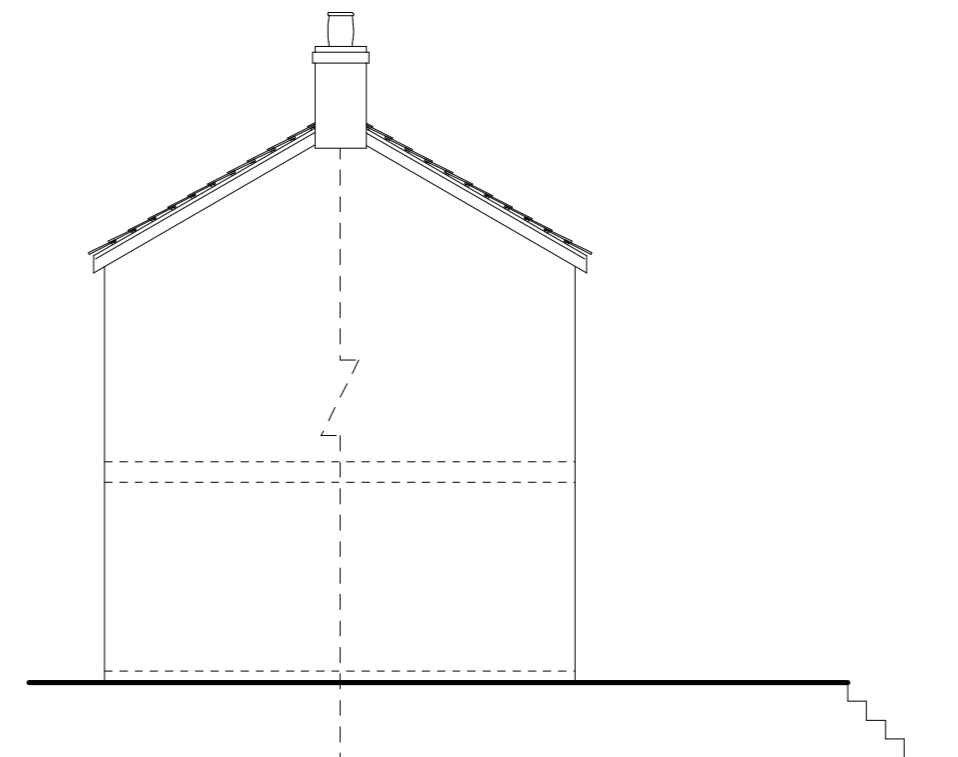

Existing side elevation (East)

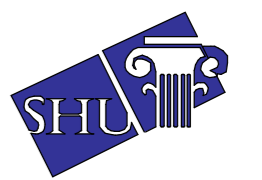 

**Syed Helal Uddin  
Architectural Services**

58 Southwood Drive, Baxenden,  
Accrington, Lancashire. BB5 2PZ  
Tel:01254 238202 Fax:0879 2352826  
Mobile: 07879 261142  
Email: syedhelaluddin@yahoo.com

Scale:1:100 Page 1/2 (A2)

Drawing no: 1878

Existing & proposed layout

Location: 22 Park Avenue,  
Oldham, OL9 0AL

Prop: Rear single storey extension

Client: MRS. ROKYA BEGUM

Date: May 2022

please do not scale drawing