



© 2020 Pinnacle Architecture Limited

- This drawing has been prepared in accordance with the scope of Pinnacle Architecture Limited's appointment with its client and is subject to the terms and conditions of that appointment. Pinnacle Architecture Limited accepts no liability for any use of this document other than by its client and only for the purposes for which it was prepared and provided.
- If received electronically it is the recipients responsibility to print to correct scale. Only written dimensions should be used.


**PINNACLE ARCHITECTURE LIMITED**  
 DEANS GATE, 62-70 TETTENHALL ROAD  
 WOLVERHAMPTON, WV1 4TH

T : 01902 628011  
 E : info@pinnarch.co.uk  
 W : pinnarch.co.uk

**DO NOT SCALE THIS DRAWING FOR CONSTRUCTION** - All dimensions to be checked on site, any discrepancies raised with PINNACLE ARCHITECTURE LIMITED.

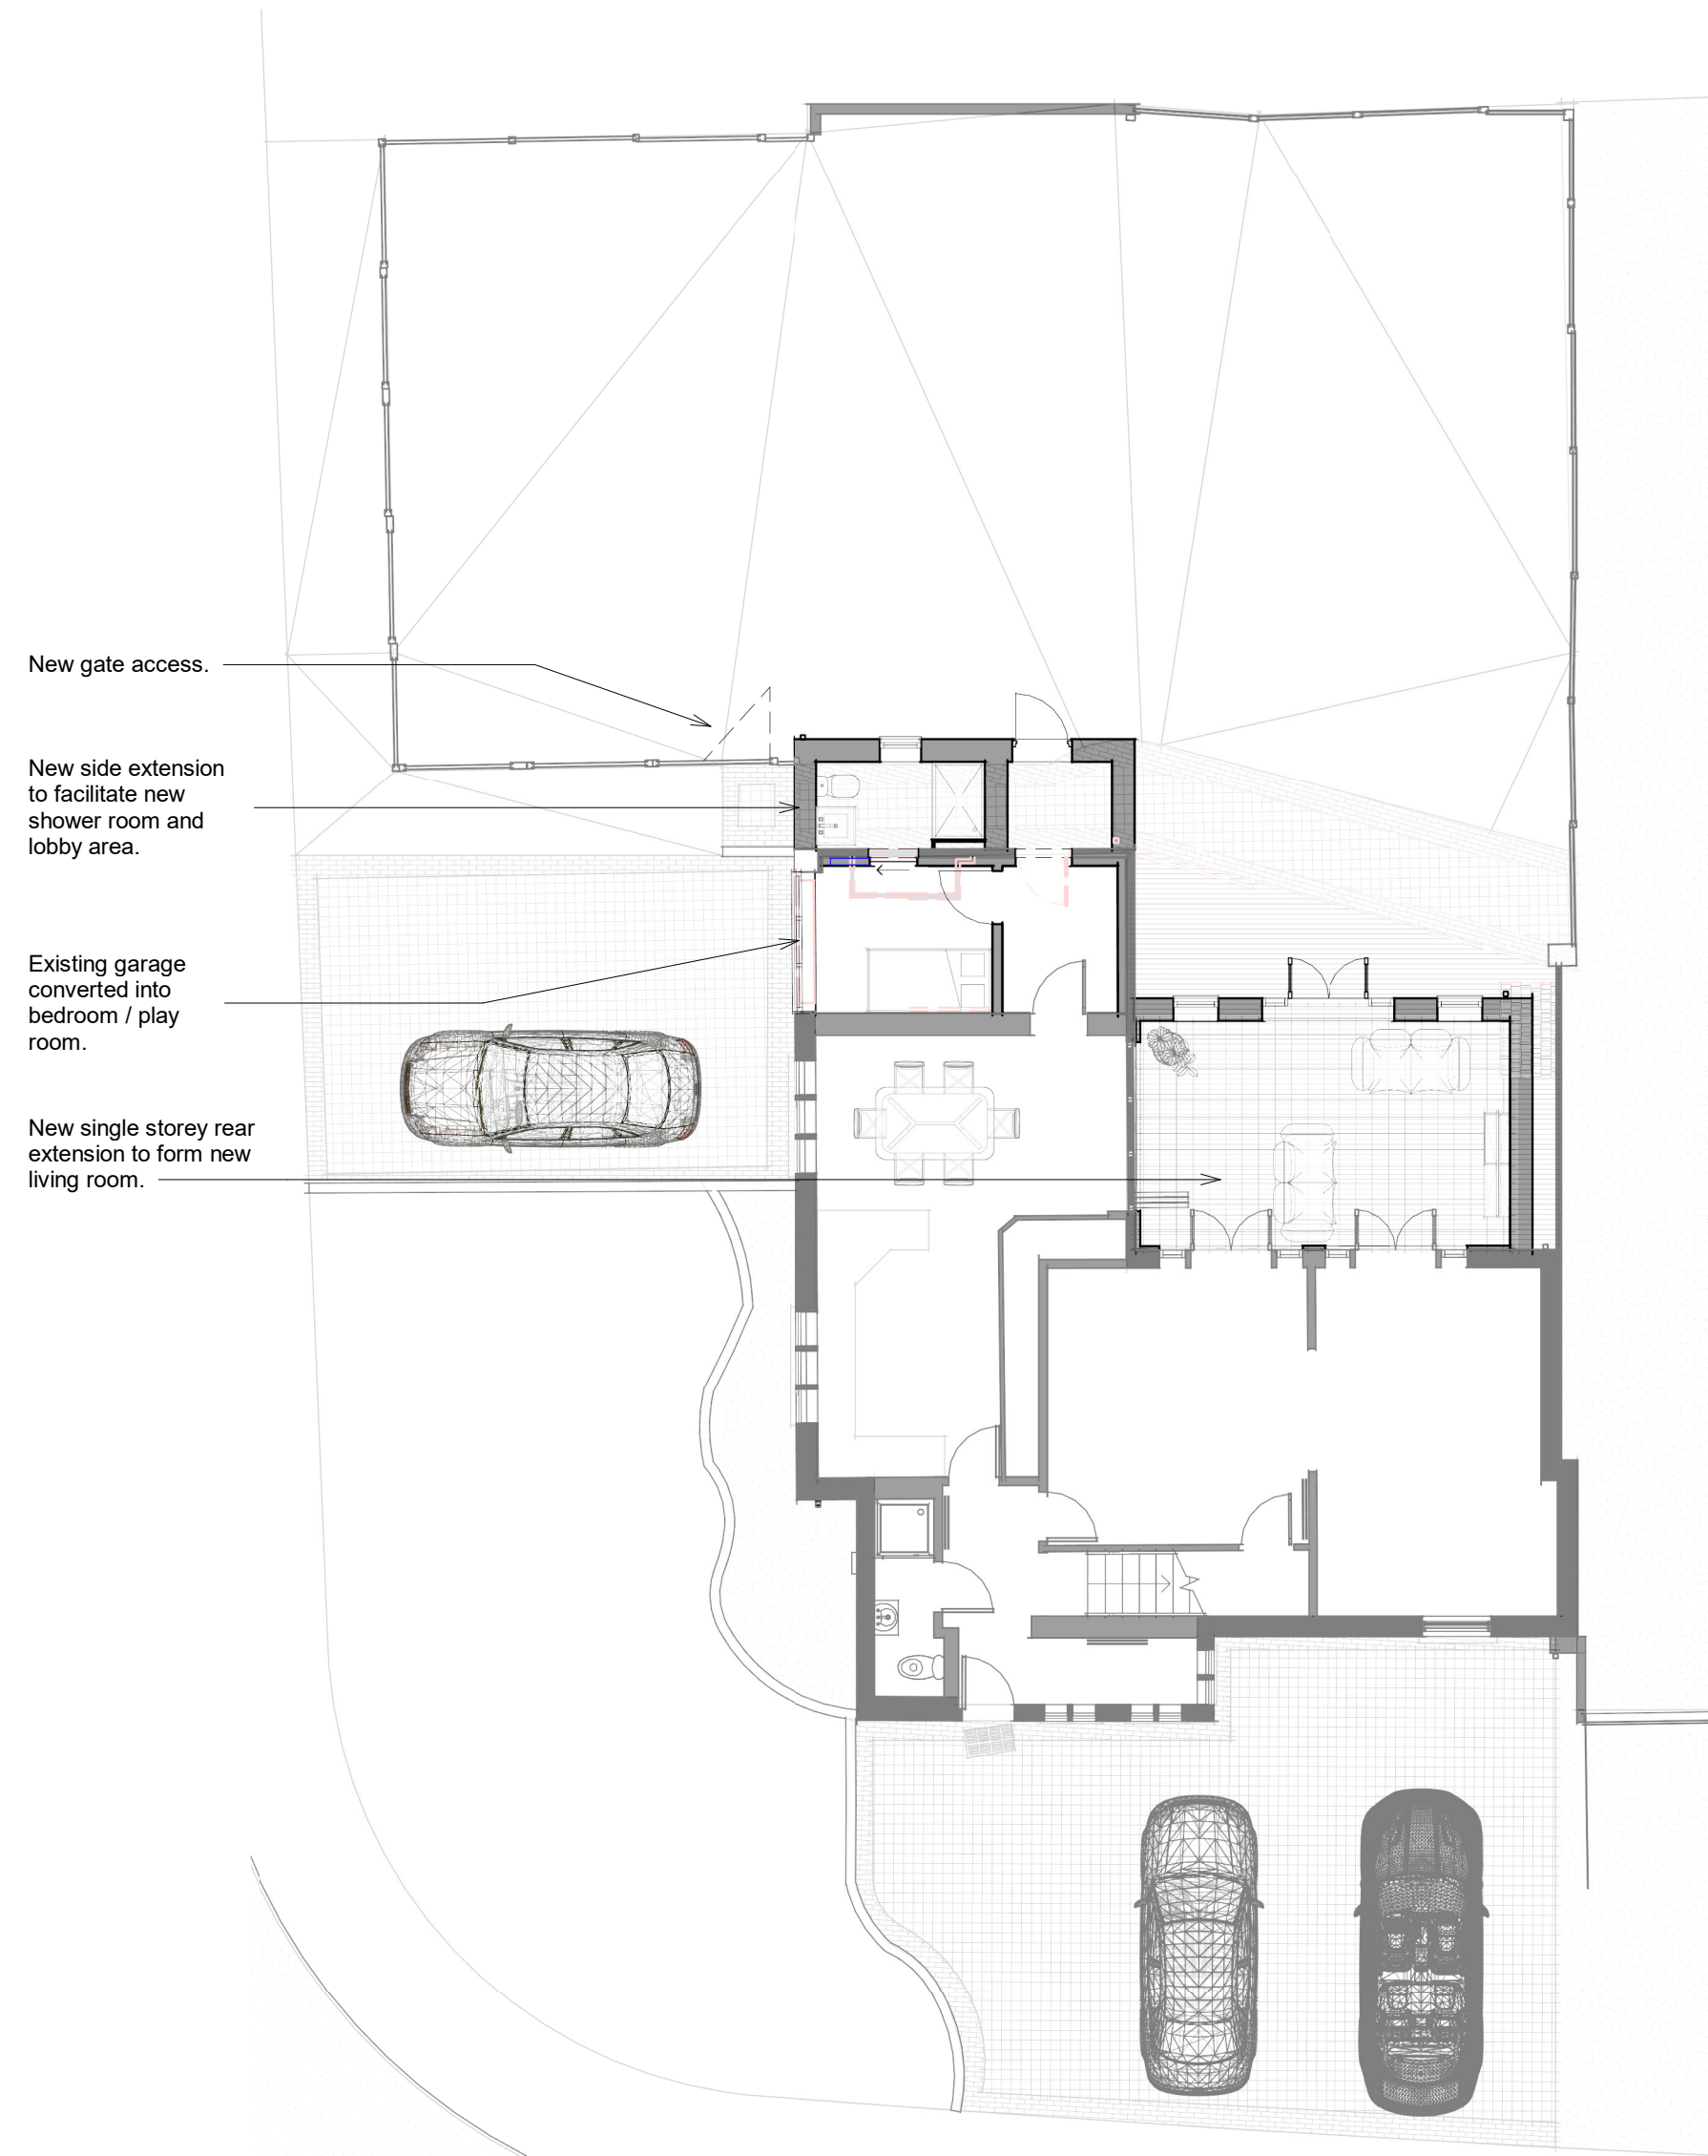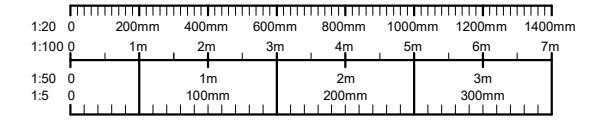

Revision	Description	Date
A	New bedroom door changed to swing door.	06.04.2022

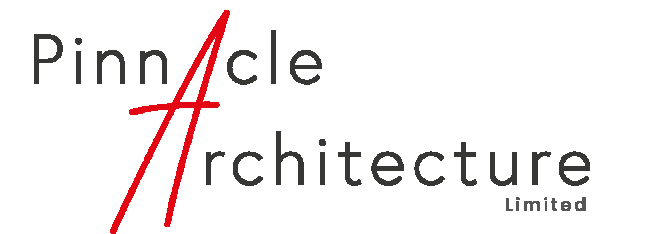

**Client**  
**Mr A Saini**

**Project**  
**1 Dippons Mill Close,  
 Wolverhampton**

**Title**  
**Proposed Site Plan**

Scale @ A2	1 : 100	Drawn	Designer
Date Created	03/30/22	Checked	Approver

Project Number	Drawing Number	Drawing Revision
<b>PA 0209</b>	<b>A-001</b>	<b>A</b>

**1 Proposed Site Plan**  
 1 : 100

**PLANNING**