


Notes.


All dimensions to be checked on site prior to manufacture and construction.

All dimensions illustrated are in millimetres unless stated otherwise.
Dimensions illustrated may vary during the design and construction sequences.


Layout of garden is notional

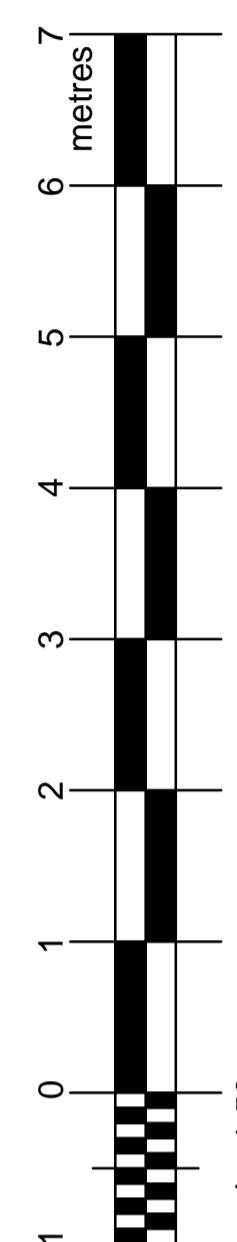

scale: 1:50

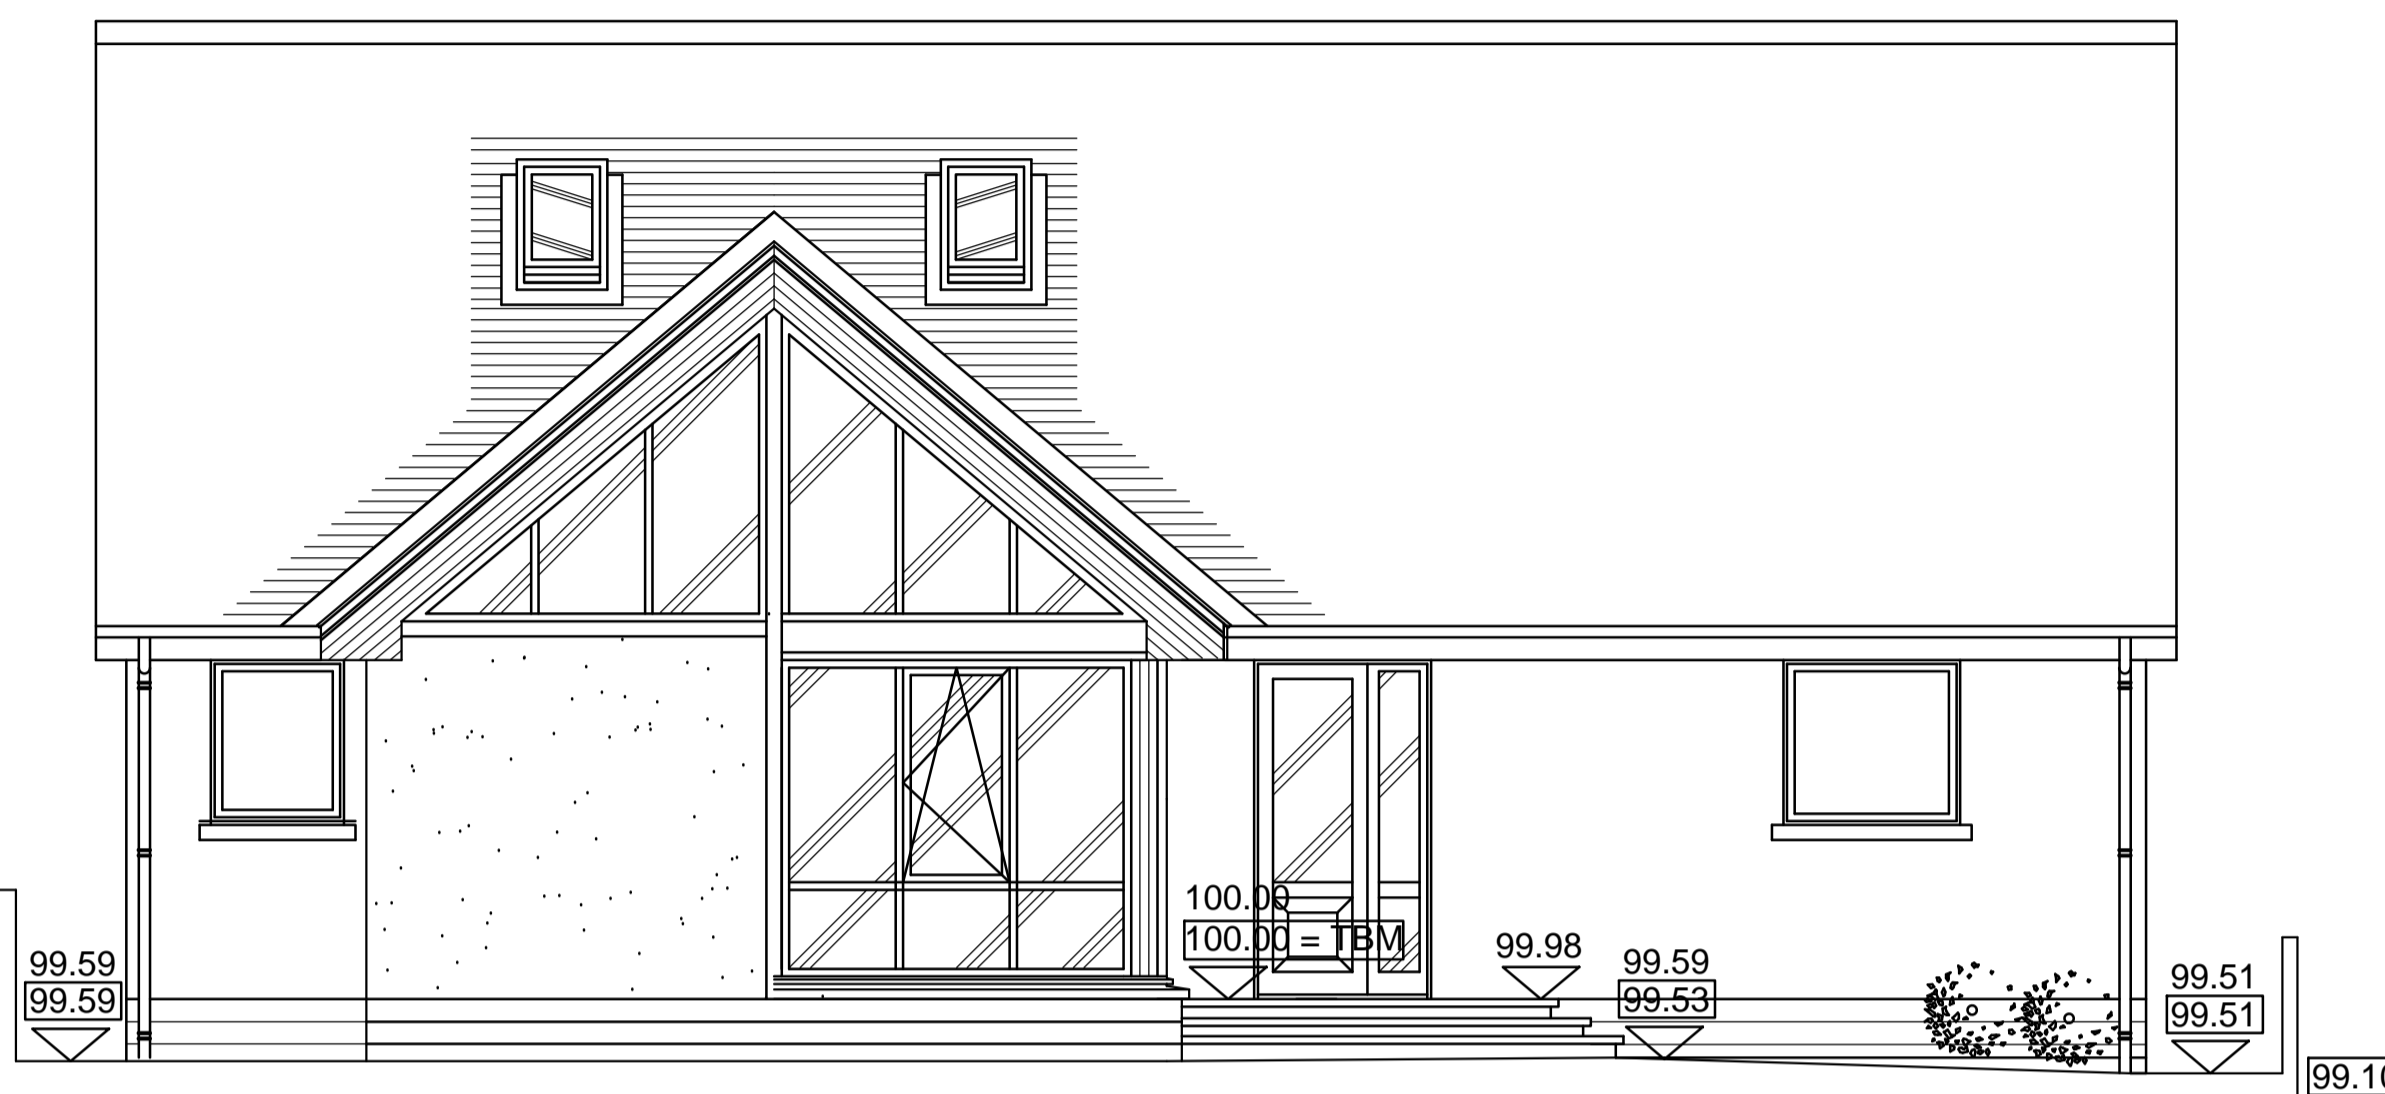

Site Section on Line of Rear Elevation

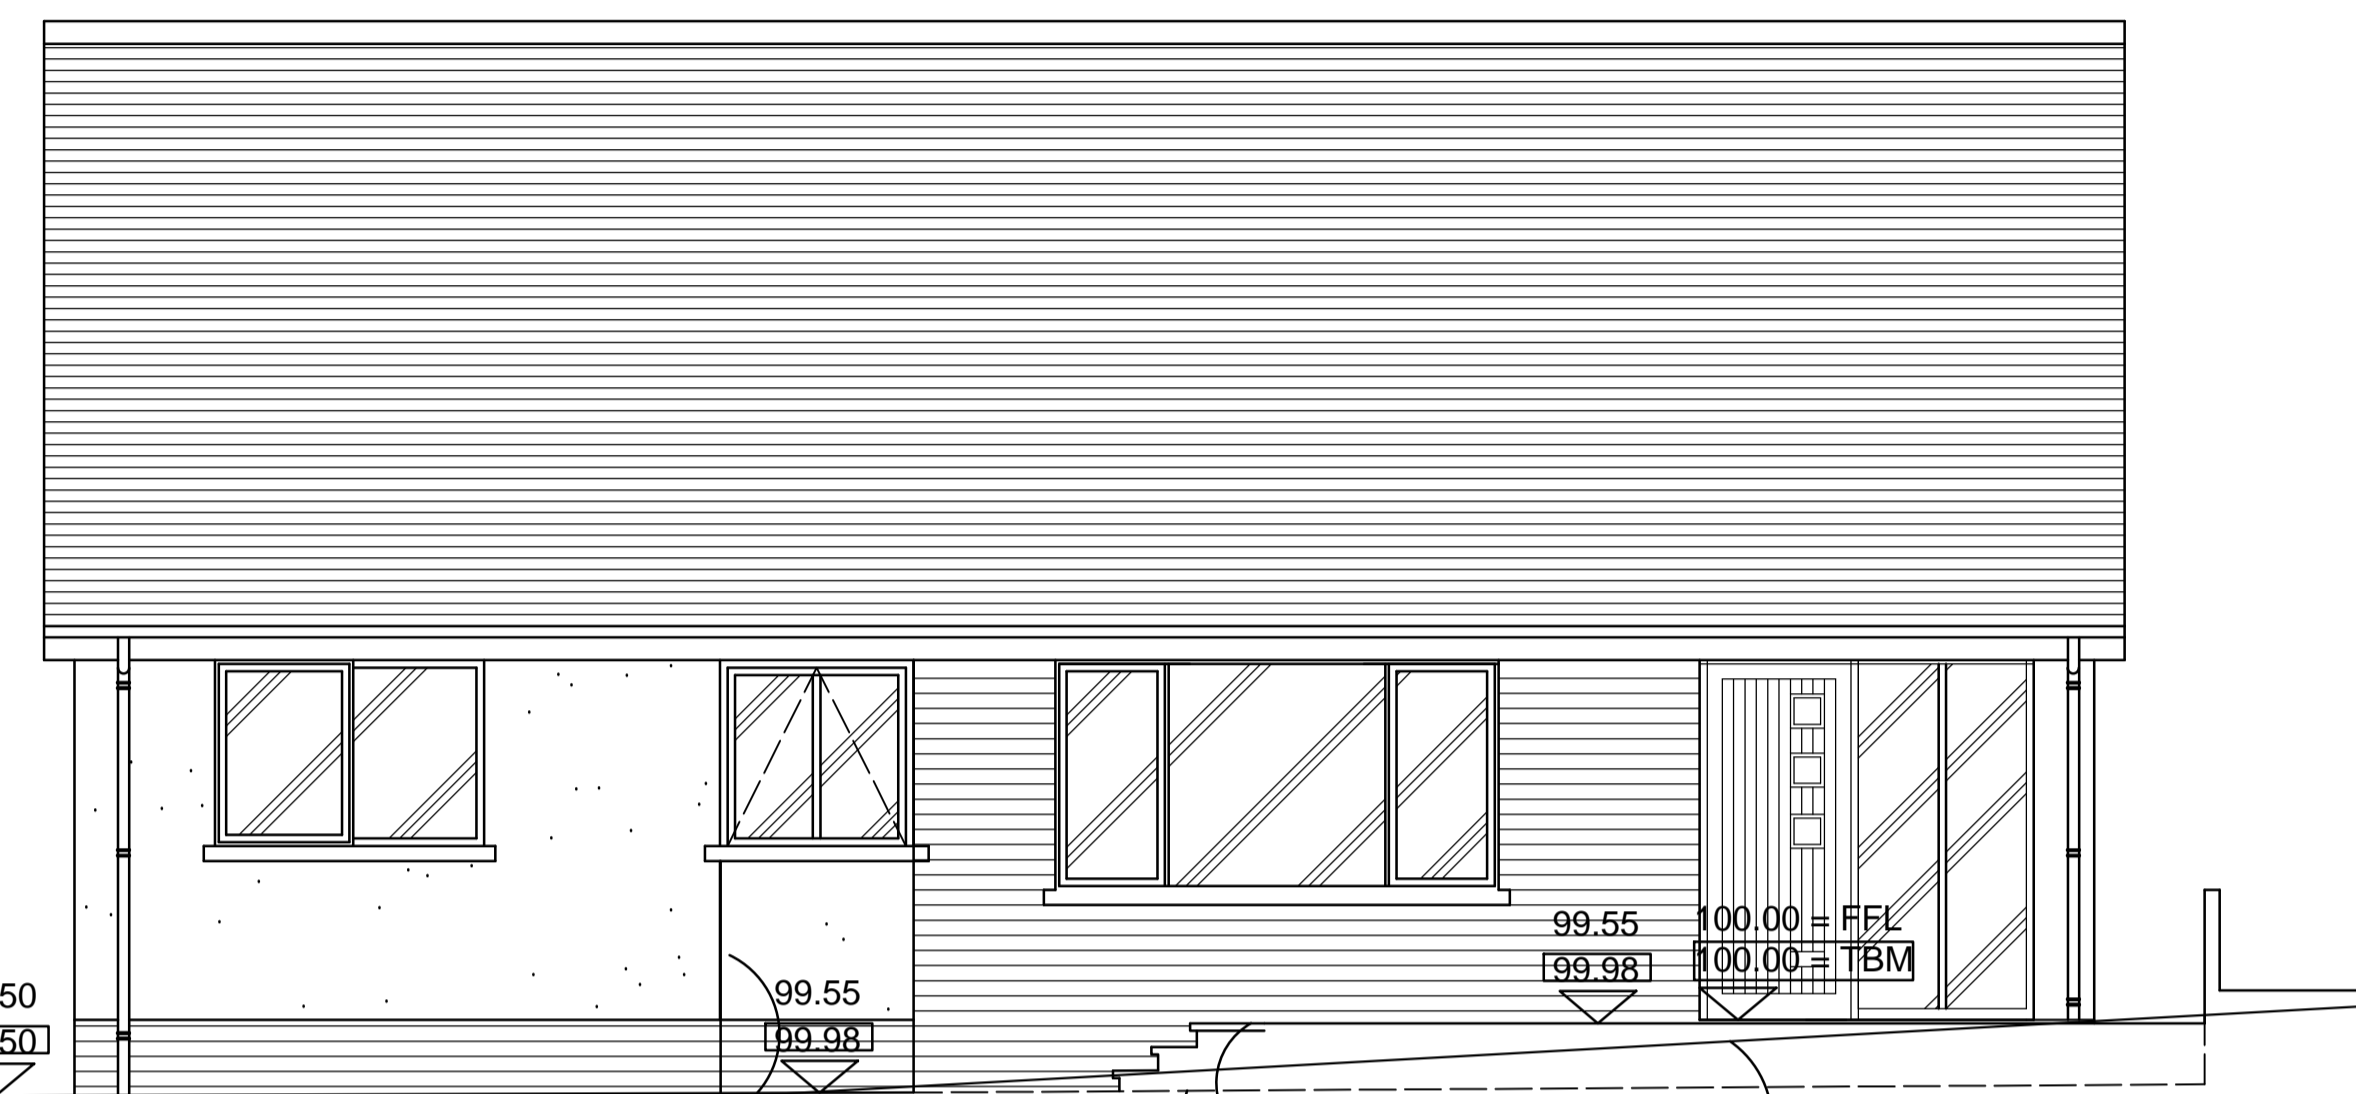


Section on Line of Front Elevation


line of proposed ground level
line of pavement as existing
line of existing ground level

Key:


99.98	proposed level
99.57	existing level

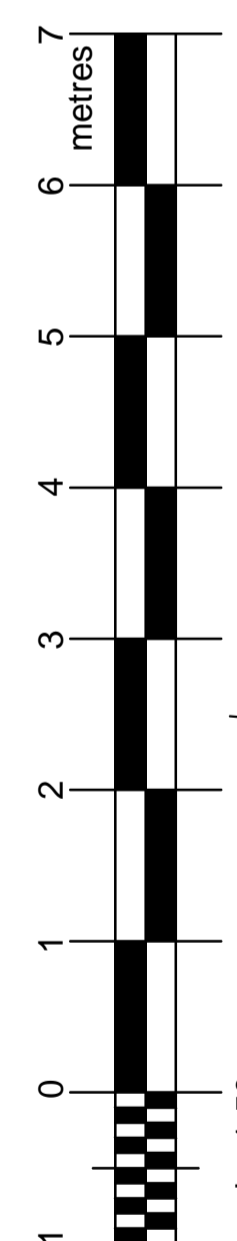

scale: 1:50

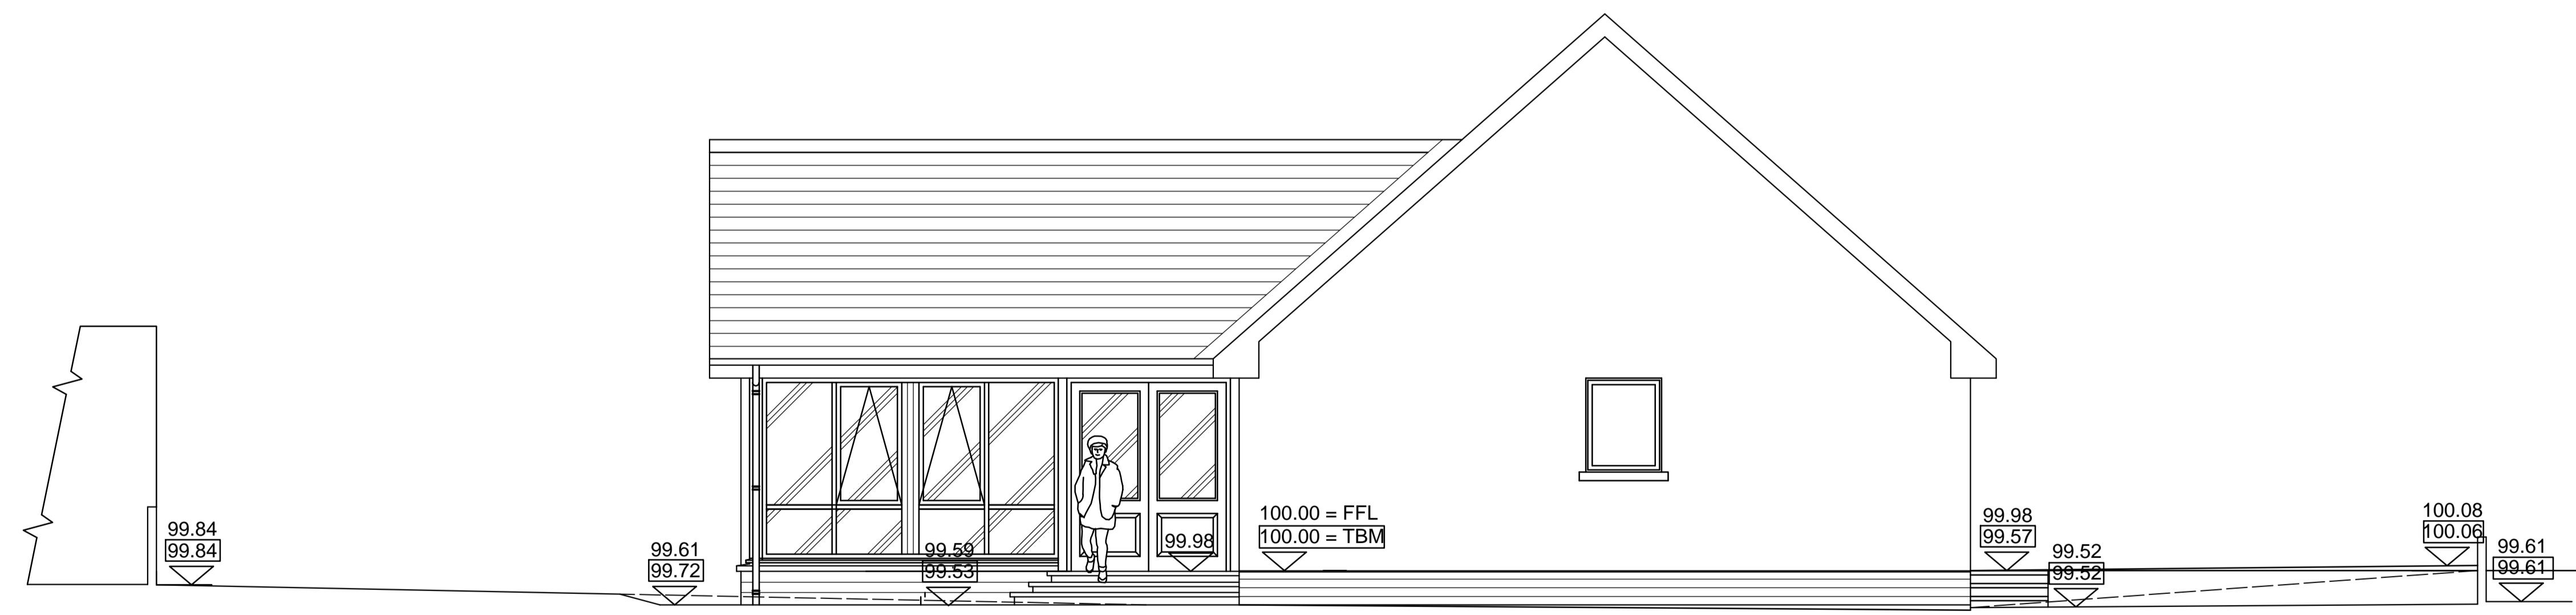

Section on Line B-B

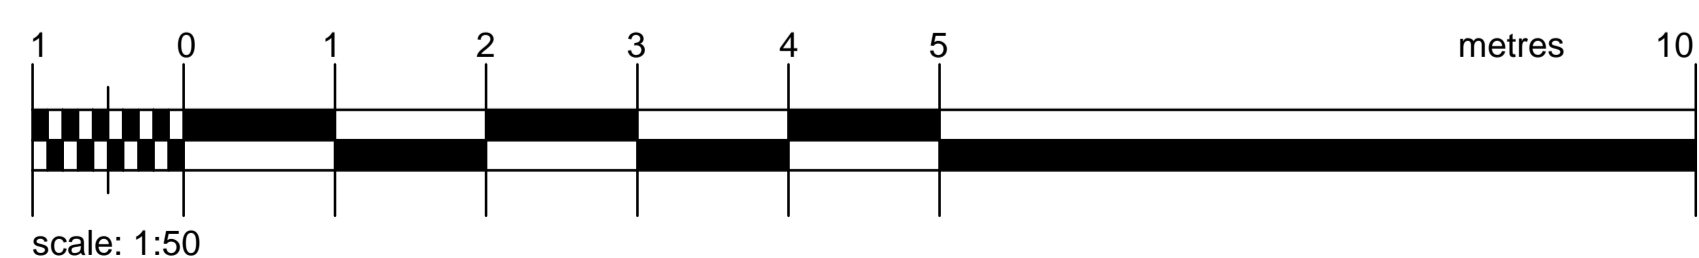

scale: 1:50

No.	Revision	Date

Murray Architects
47 Johnston Street, Laurencekirk
Aberdeenshire AB30 1AN
Tel: 01561 377333 Fax: 01561 378415

Project

Alterations and Extension to House at 26 Cliff View Newtonhill, Stonehaven for Ms. S. Manson

Drawing
Site Sections

Scale: 1:50	Date: May 2021
Drg. No. SM/892/15	Rev: