


Notes.


All dimensions to be checked on site prior to manufacture and construction.

All dimensions illustrated are in millimetres unless stated otherwise.
Dimensions illustrated may vary during the design and construction sequences.


Layout of garden is notional

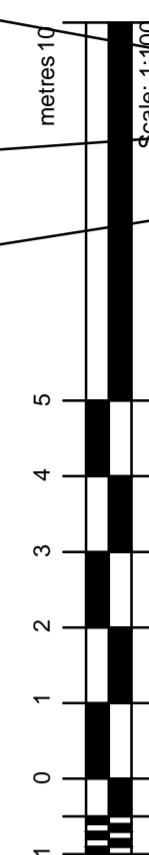


Scale: 1:100

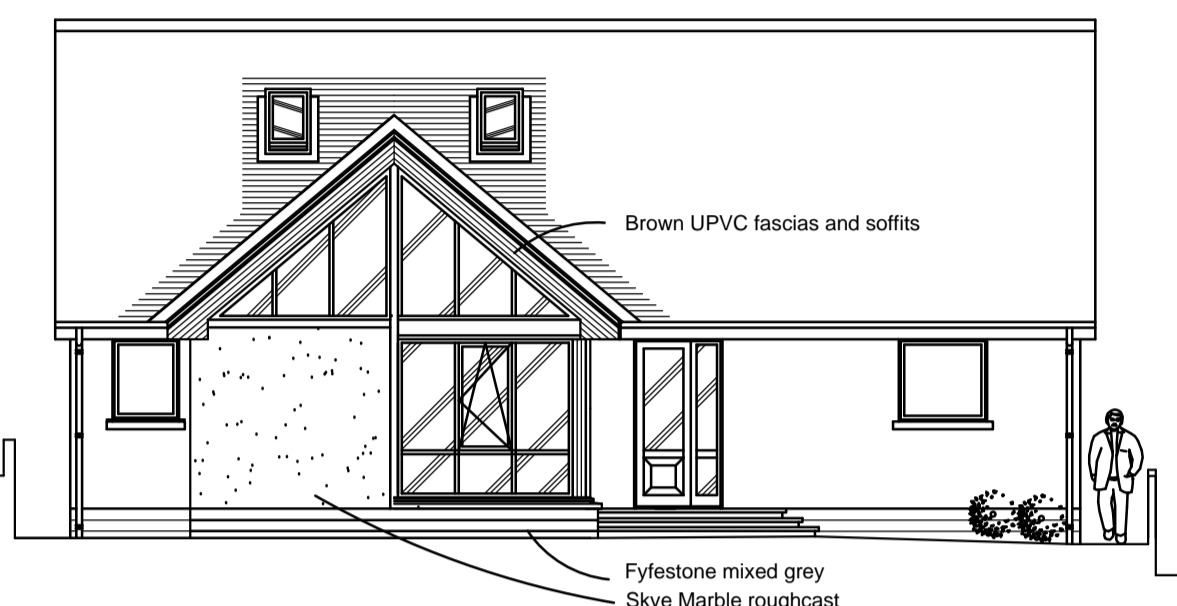


South Elevation

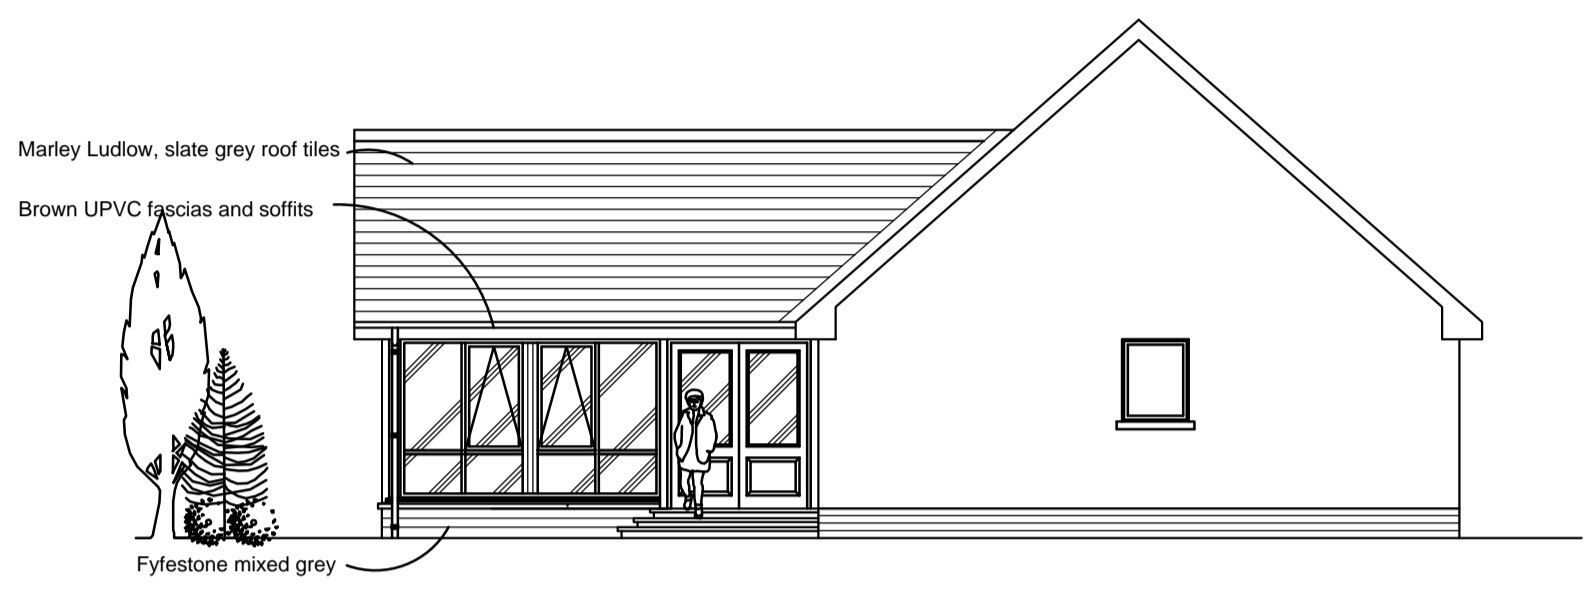


East Elevation

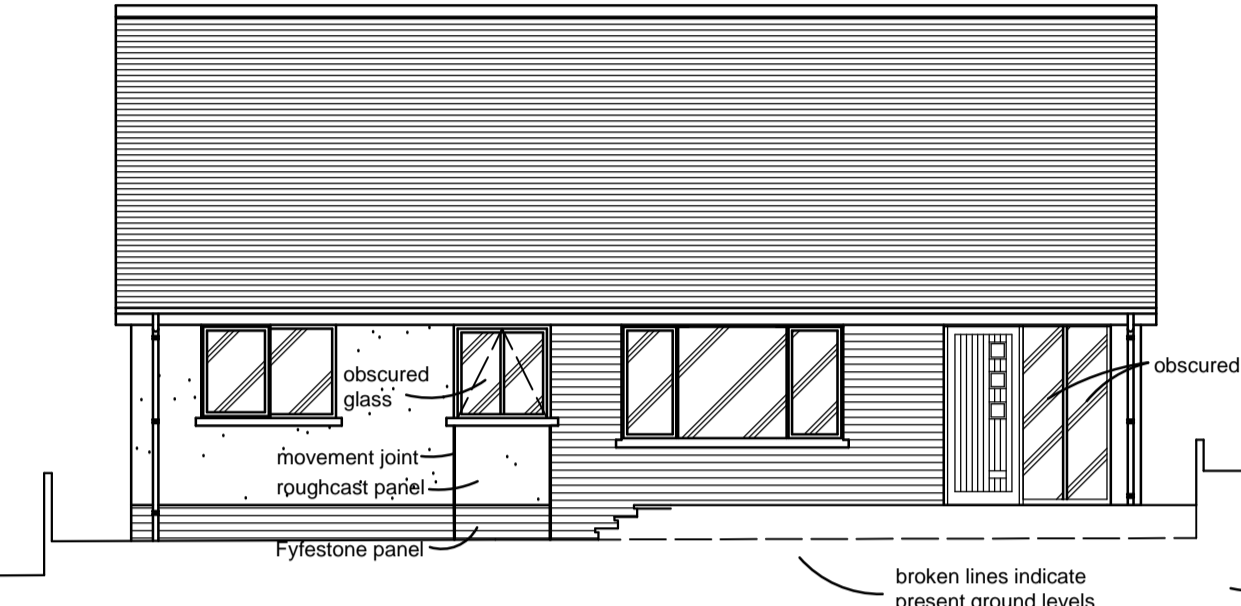



North Elevation

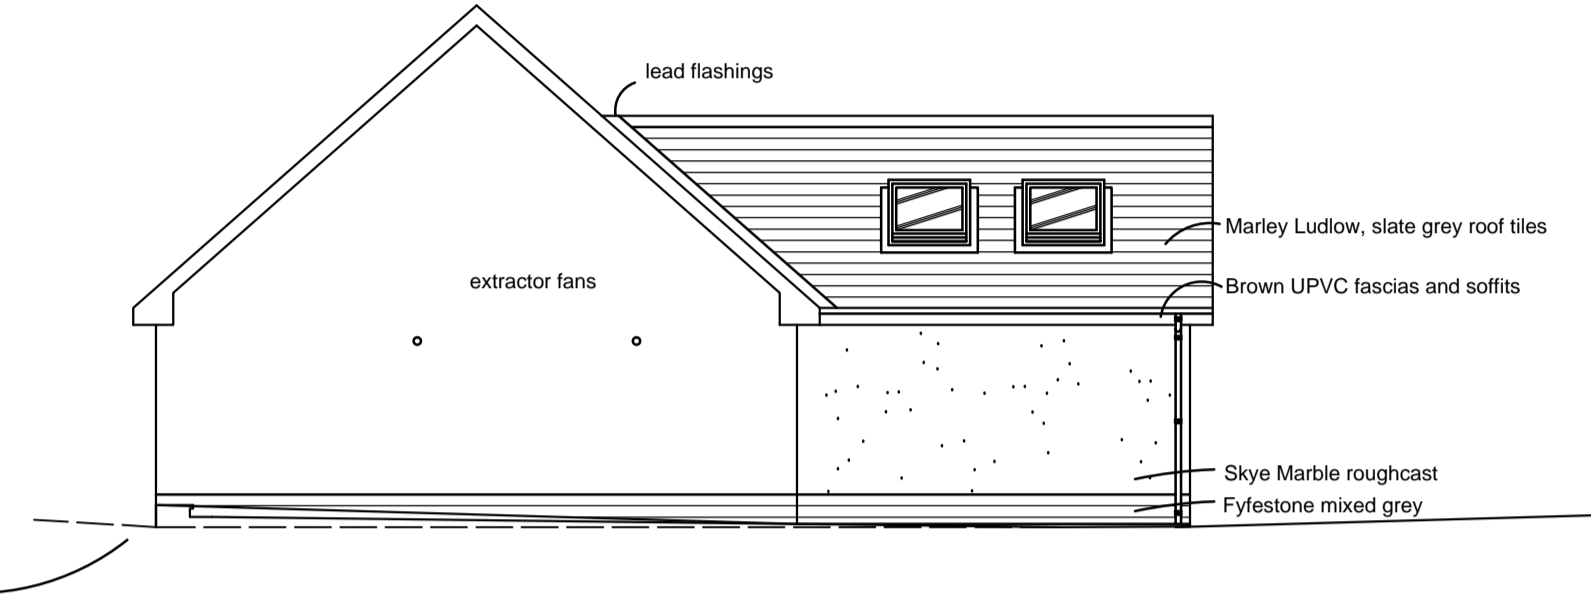


West Elevation

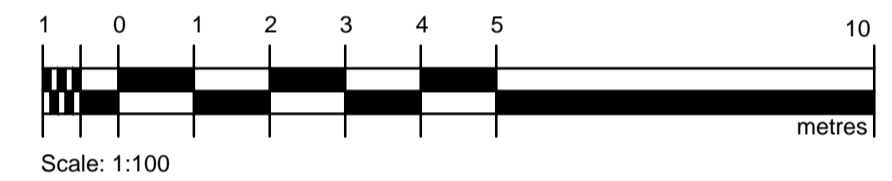


Scale: 1:100

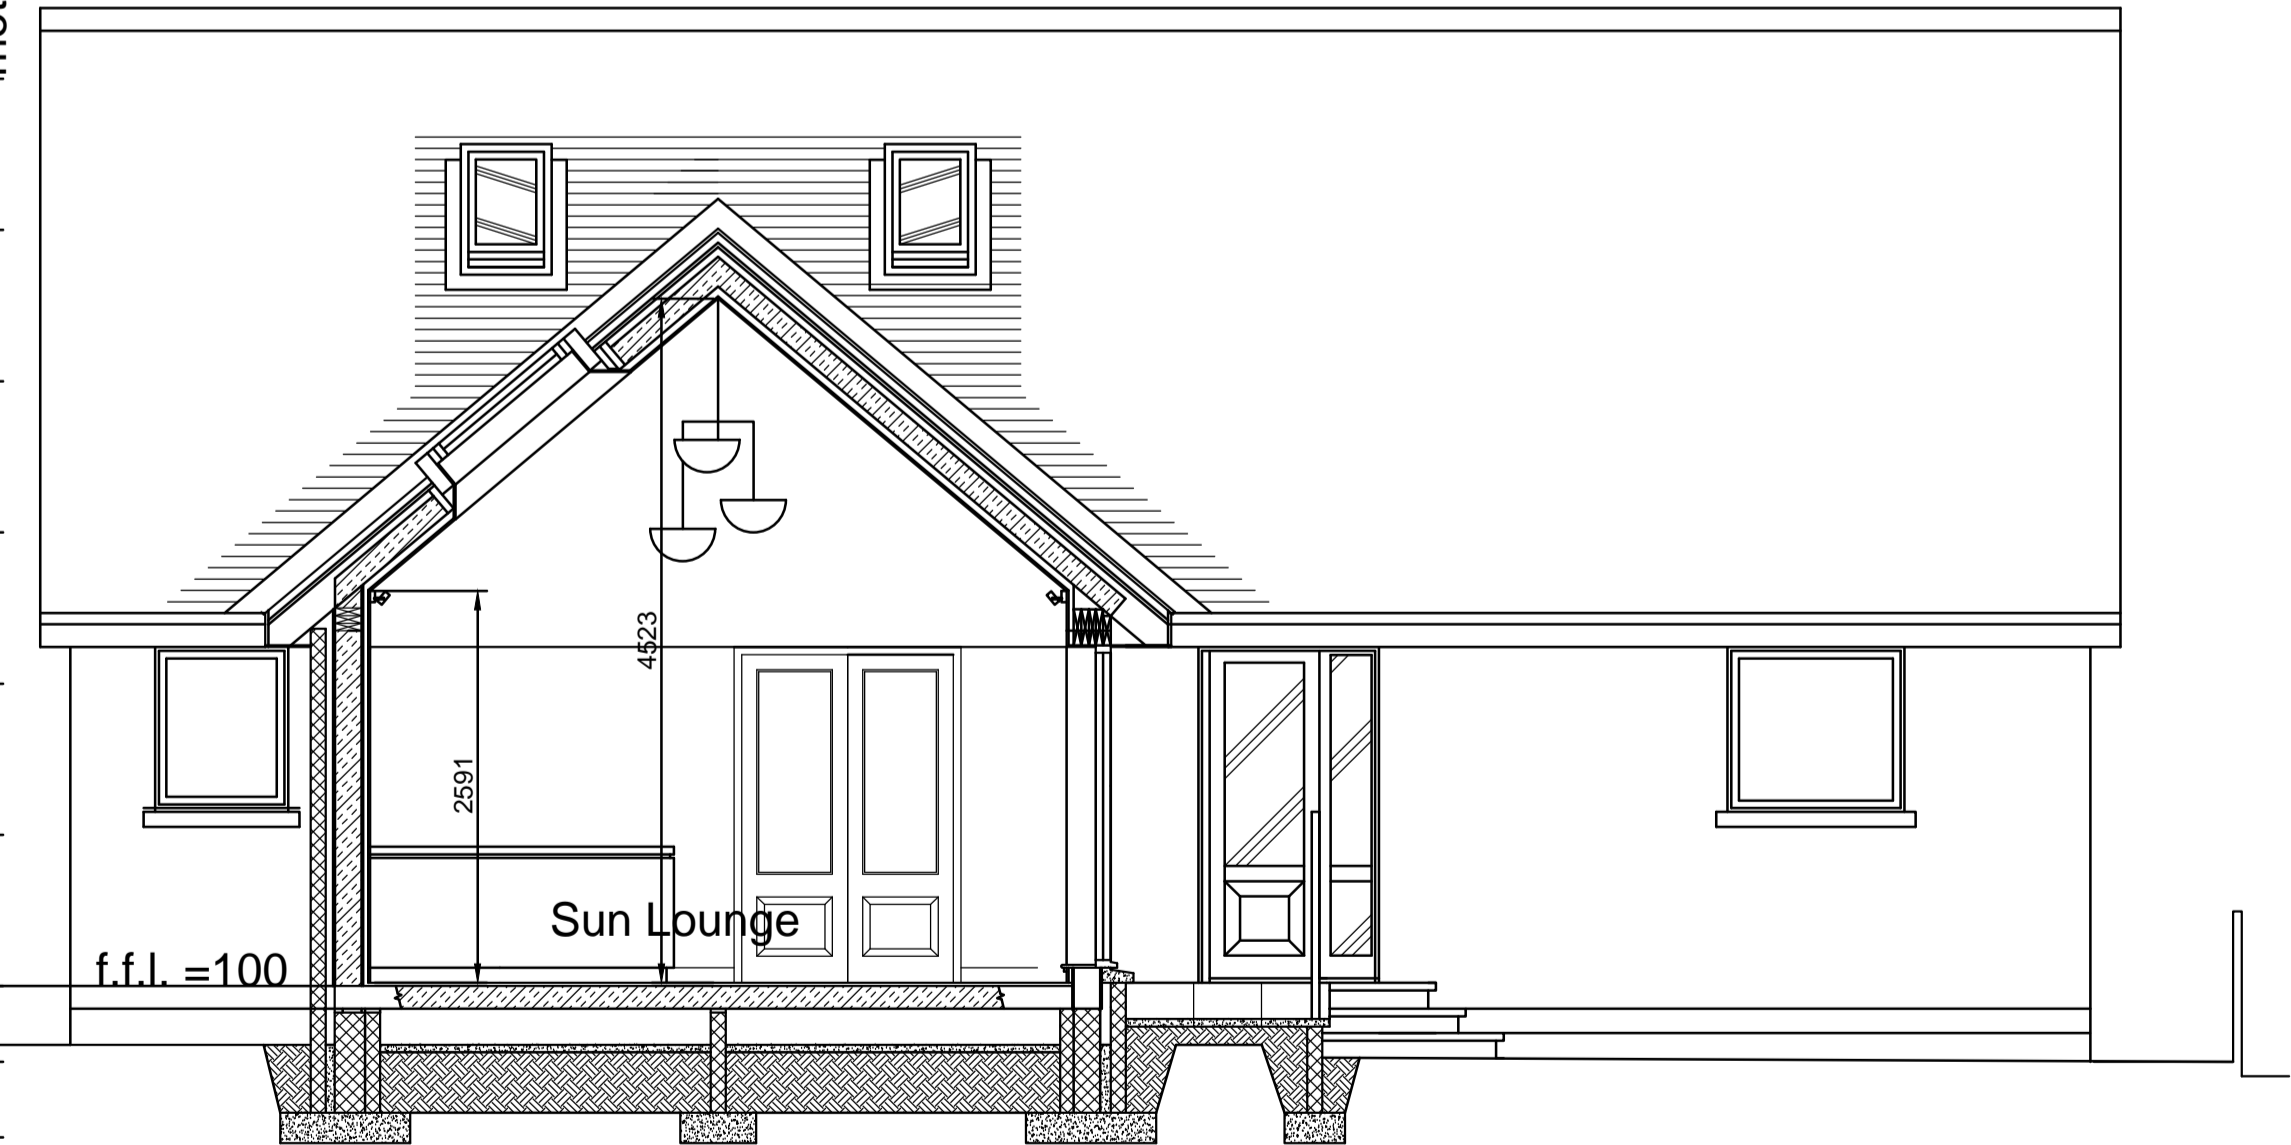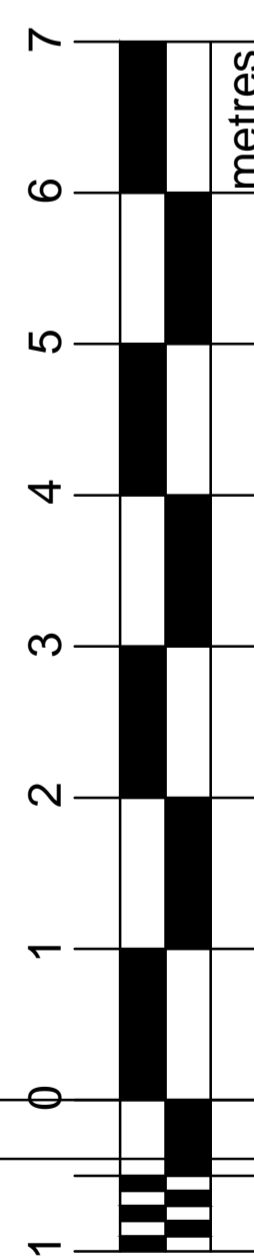


Section AA

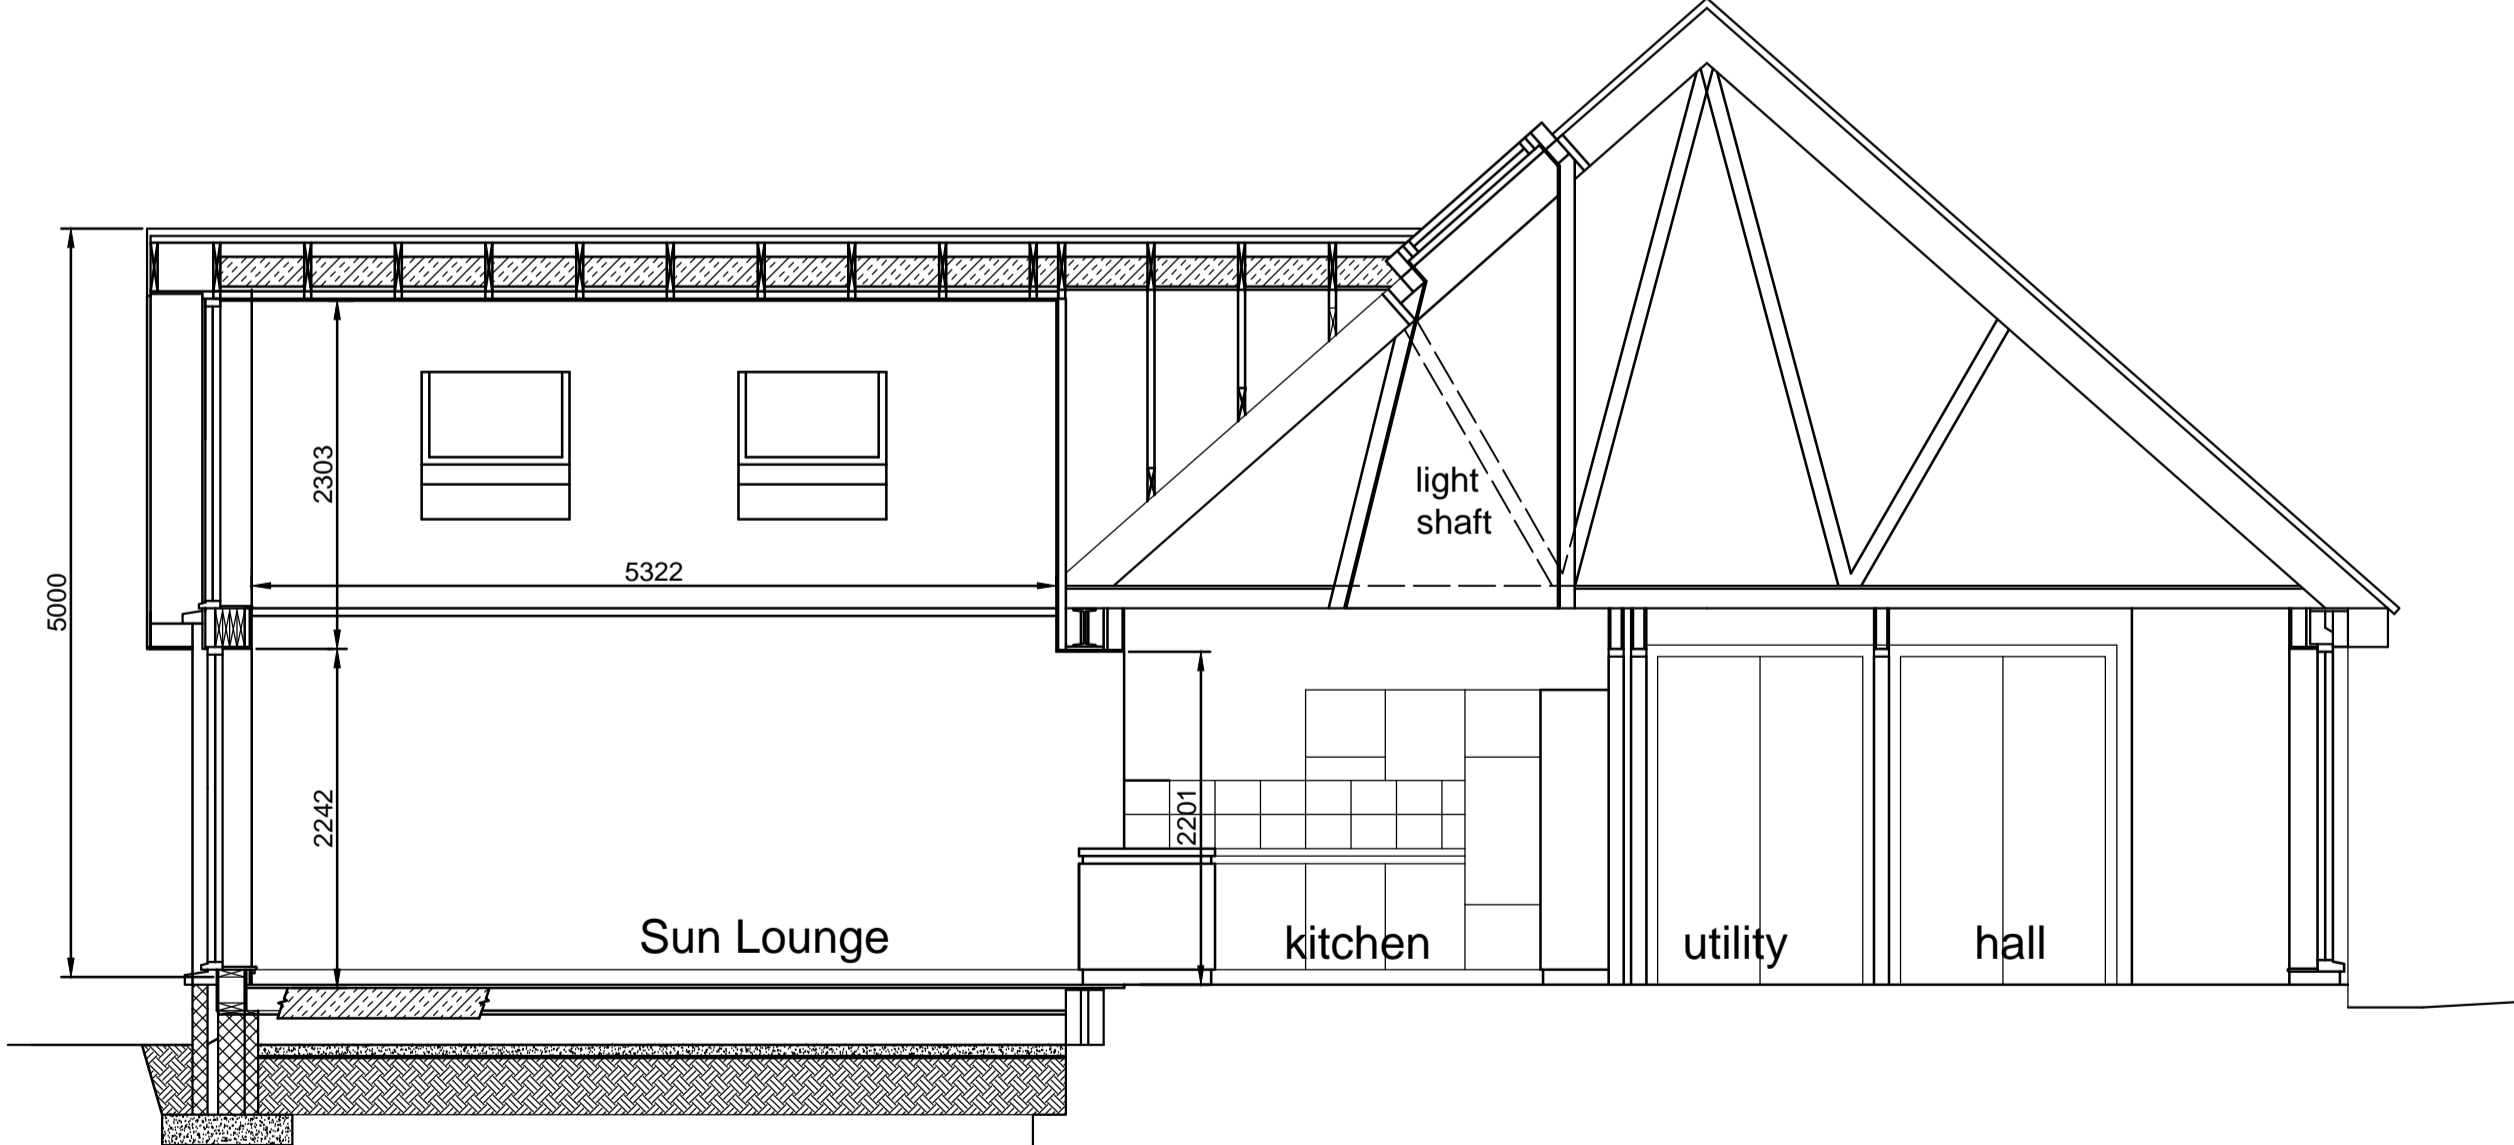

Section BB

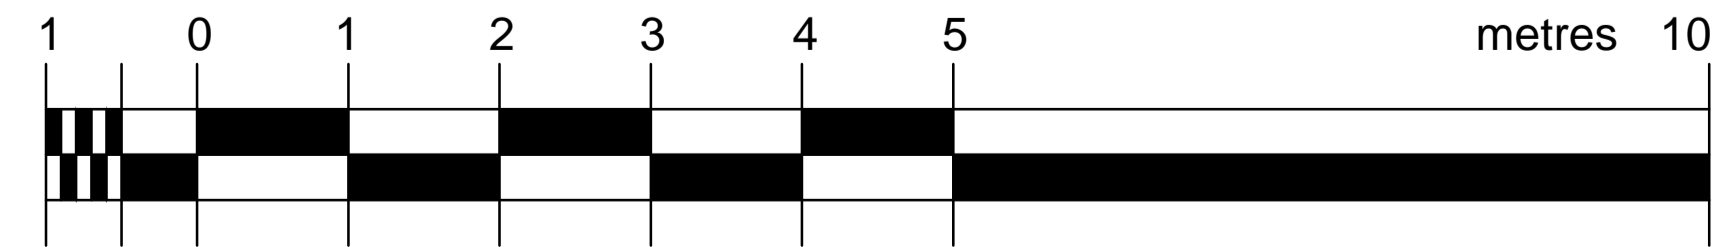

Scale: 1:50

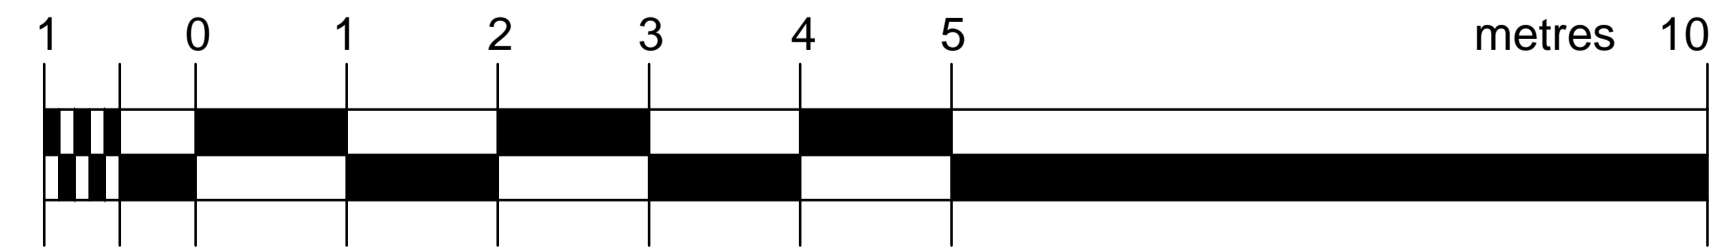

Scale: 1:50

No.	Revision	Date
4	Additional Info for Planning App	4.5.22
3	Info for Planning App added	29.3.22
2	Layout amended	7.7.20
1	Layout amended	12.6.20

Murray Architects
47 Johnston Street, Laurencekirk
Aberdeenshire AB30 1AN
Tel: 01561 377333 Fax: 01561 378415

Project
Alterations and Extension to House at 26 Cliff View Newtonhill, Stonehaven for Ms. S. Manson

Drawing
Scheme Three Sections & Elevations

Scale: 1:50 & 1:100	Date: April 2020
Drg. No. SM/892/08	Rev: 4