




Notes.
 All dimensions to be checked on site prior to manufacture and construction.
 All dimensions illustrated are in millimetres unless stated otherwise.
 Dimensions illustrated may vary during the design and construction sequences.
 Layout of garden is notional

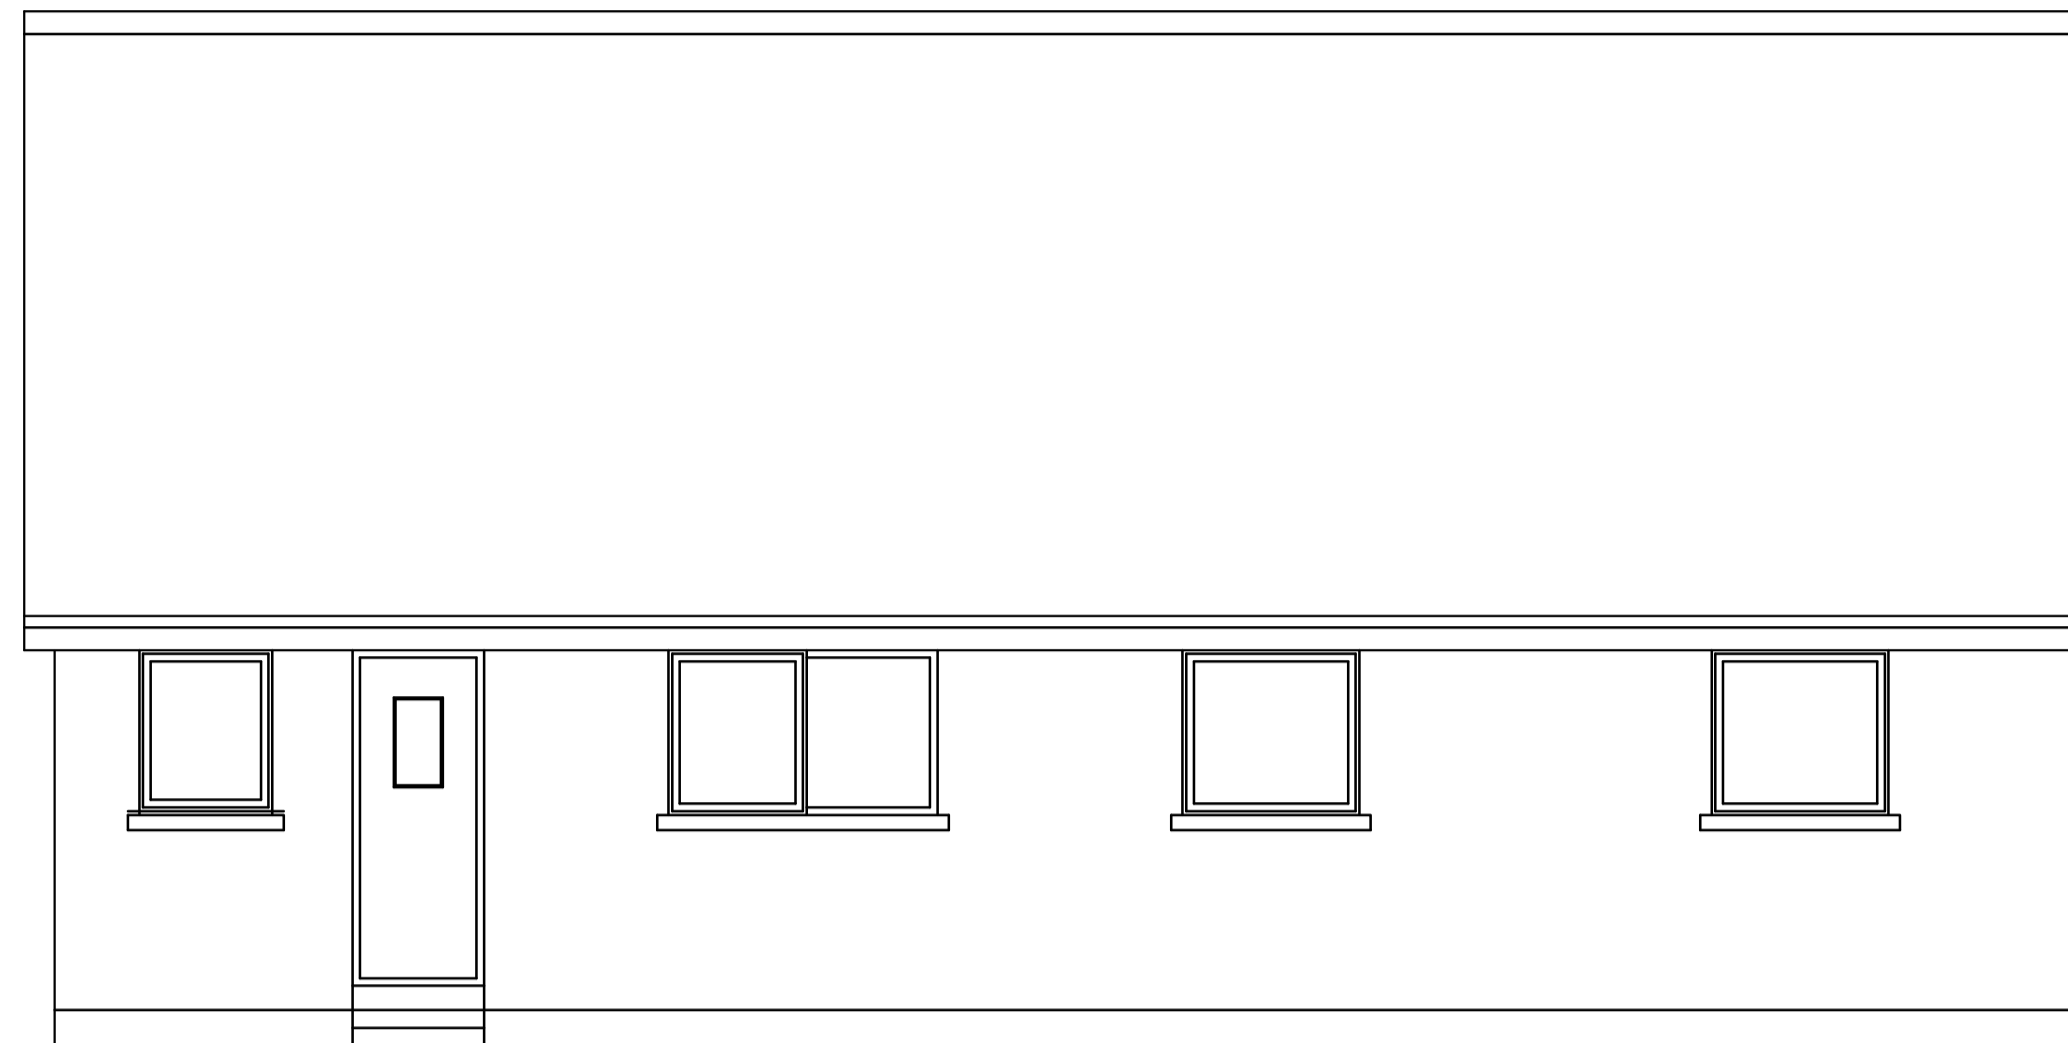




North Elevation




South Elevation

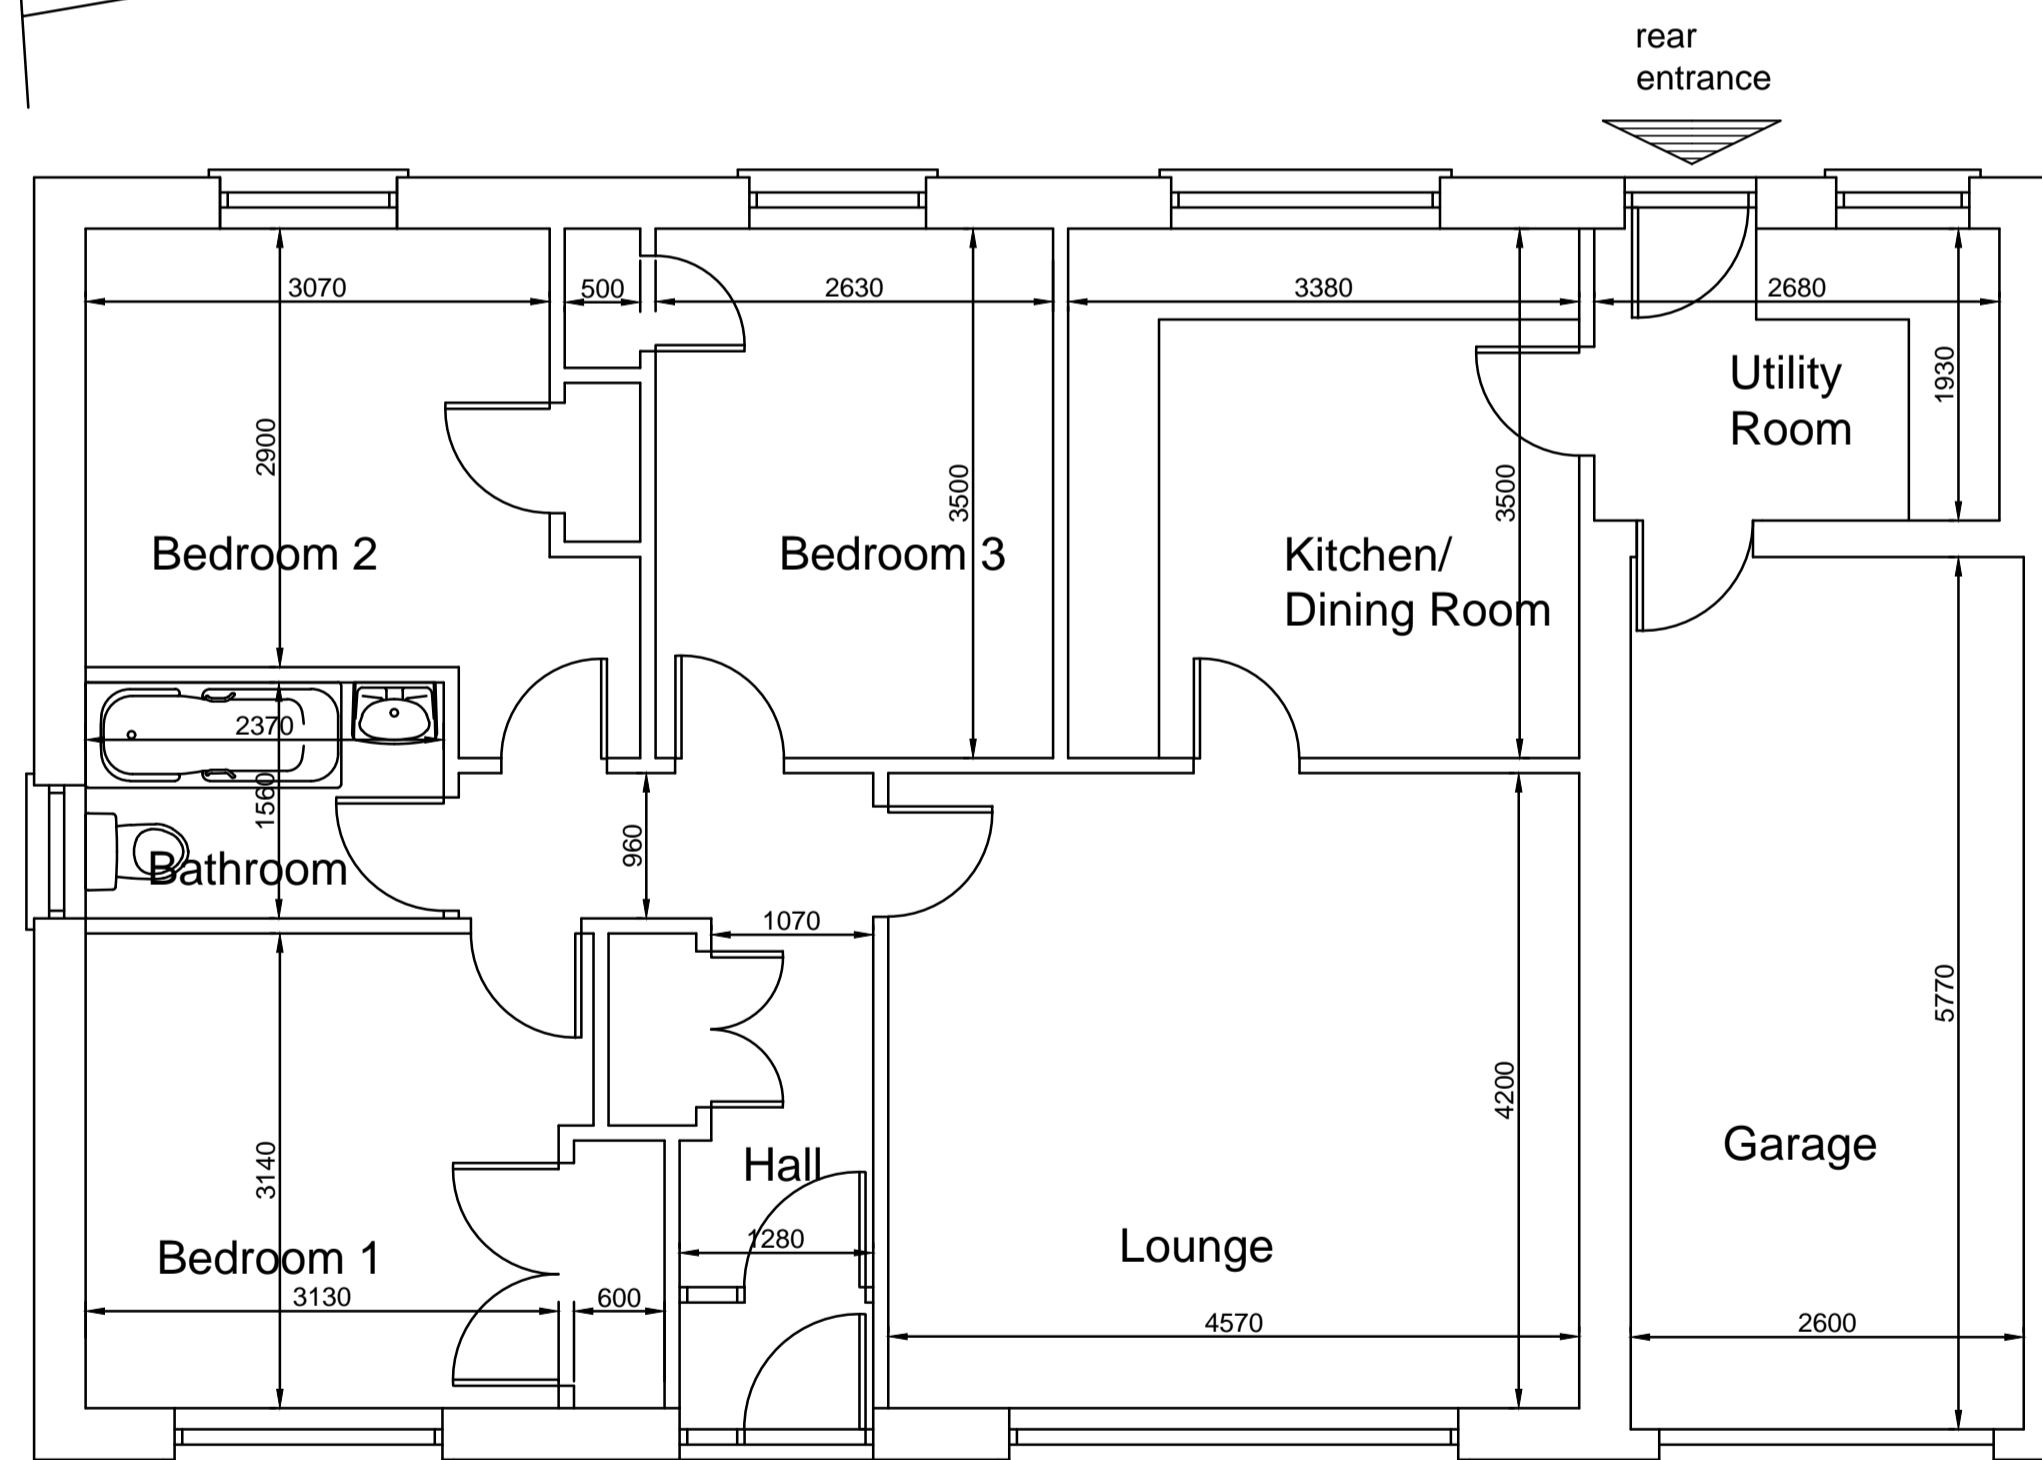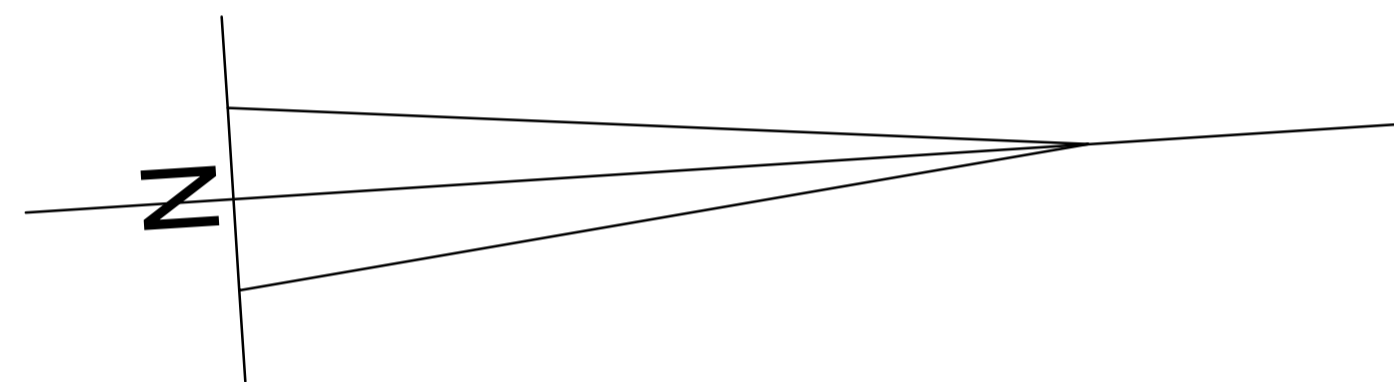

Floor Plan

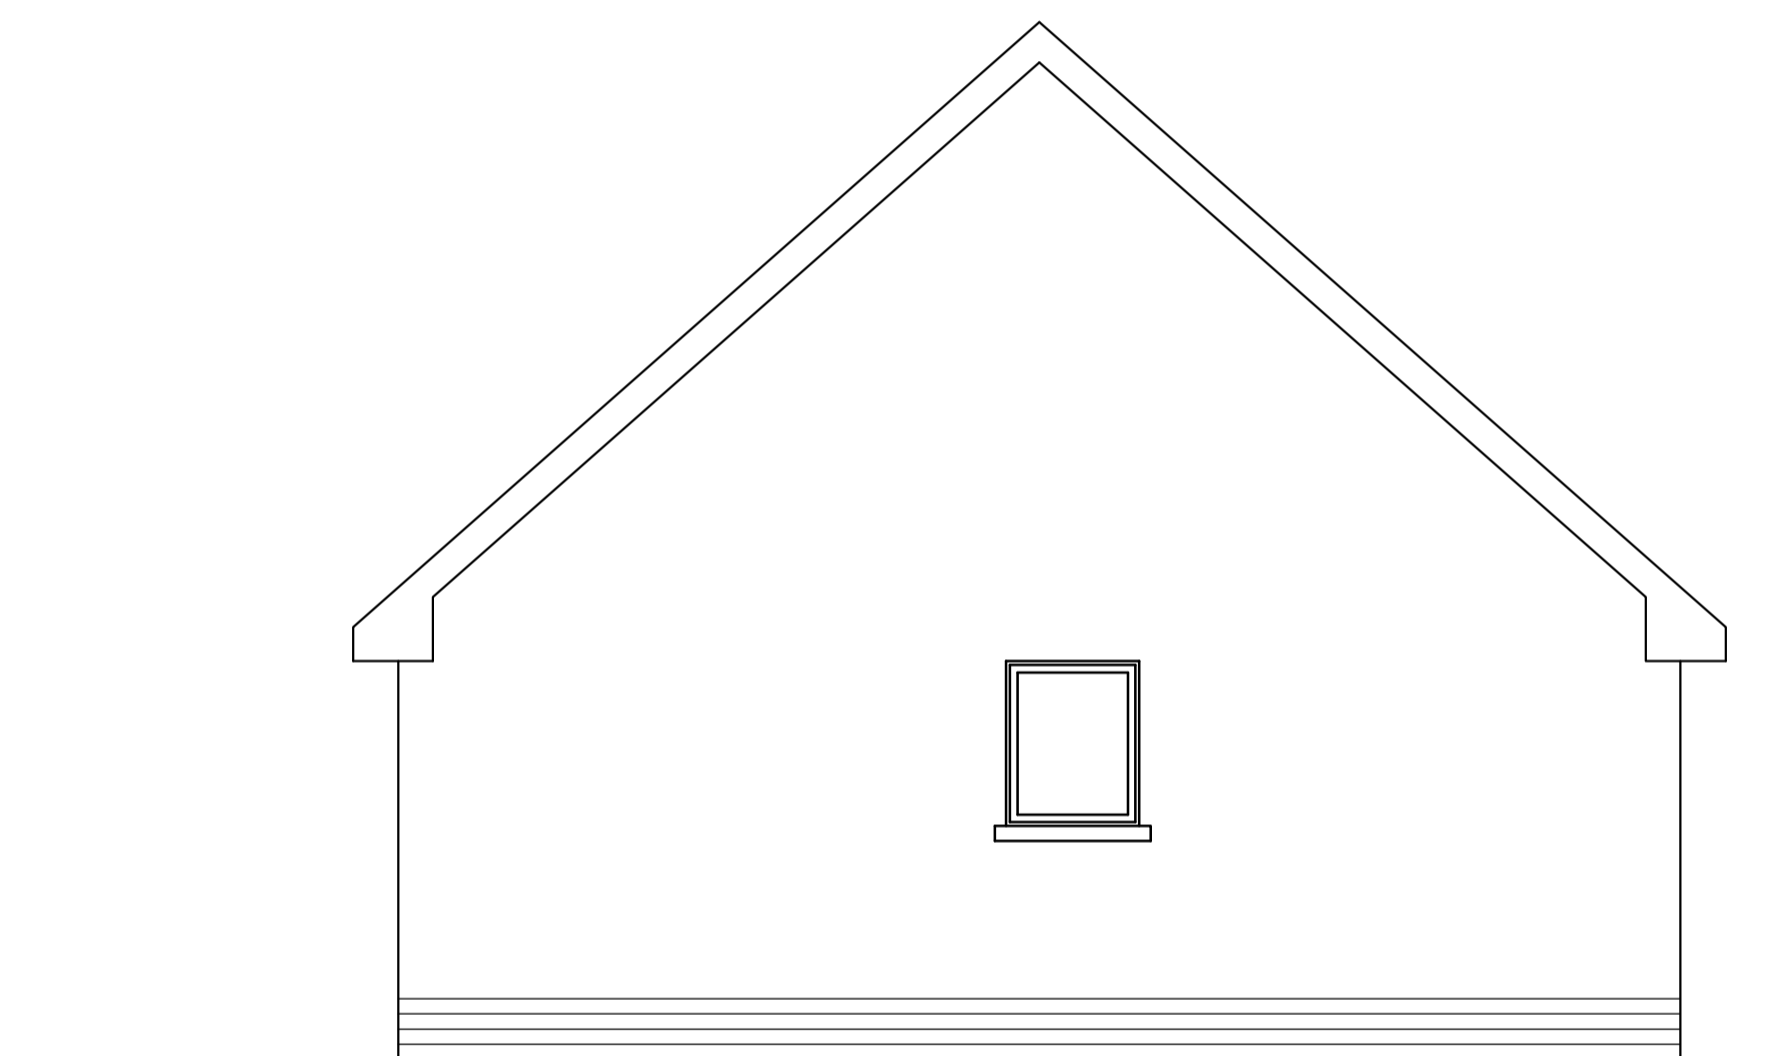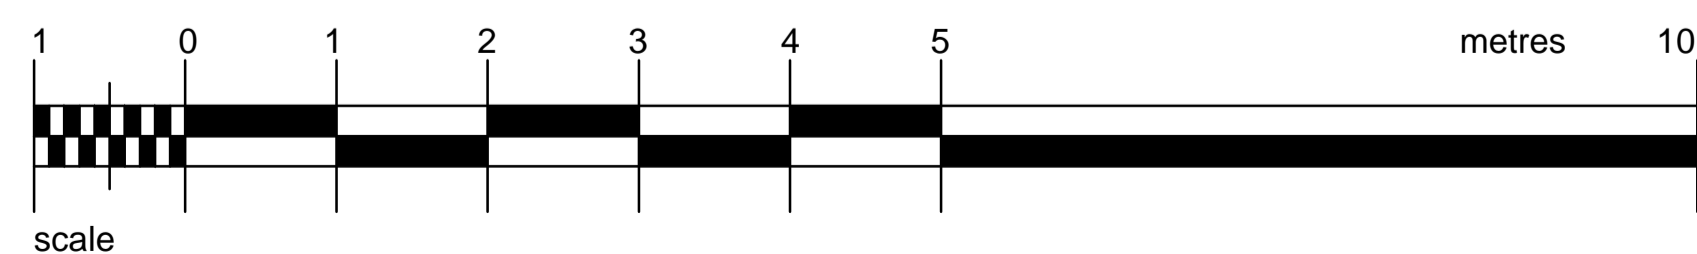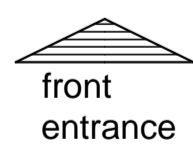

East Elevation

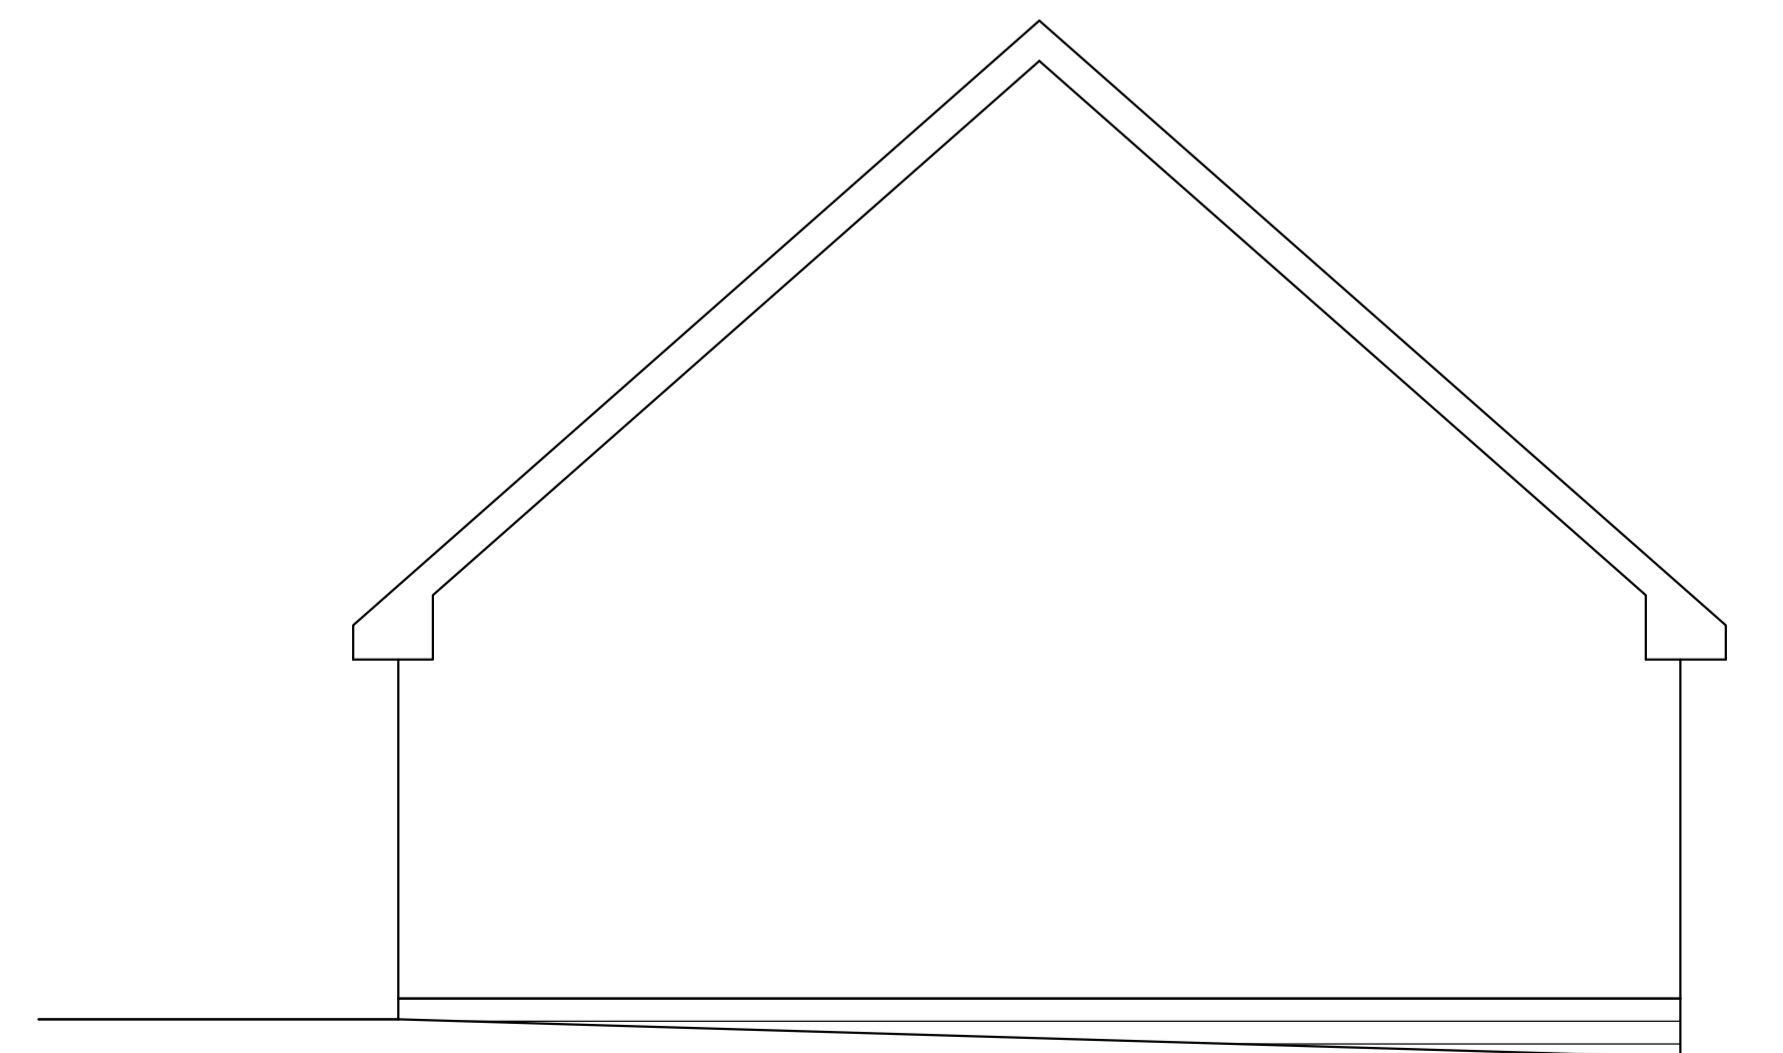

West Elevation

No.	Revision	Date

Murray Architects
 47 Johnston Street, Laurencekirk
 Aberdeenshire AB30 1AN
 Tel: 01561 377333 Fax: 01561 378415

Project

Alterations and Extension to House at 26 Cliff View Newtonhill, Stonehaven for Ms. S. Manson

Drawing Existing Layout

Scale: 1:50	Date: August 2020
Drg. No. MT/892/14	Rev: