

CLIFF VIEW

To Crollshillock Place


Cliff View Continuing

combined foul and storm water sewers

24

26


28

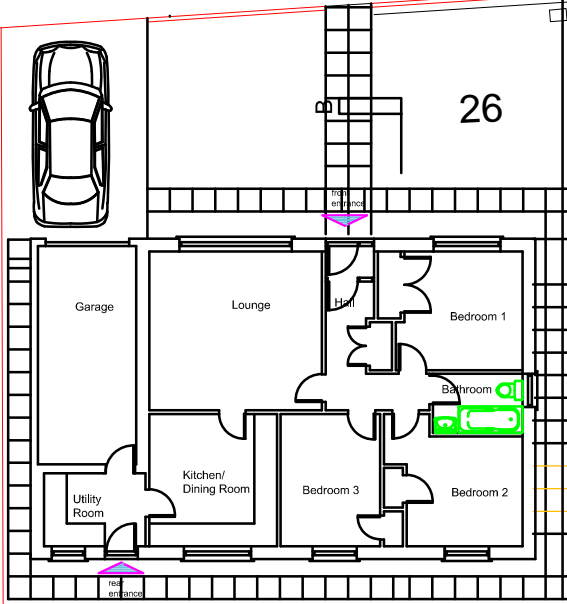

Shed

Shed


Site Plan

 

Scale 1:200

Notes.

All dimensions illustrated are in millimetres unless stated otherwise.
 Dimensions illustrated may vary during the design and construction sequences.
 All dimensions to be checked on site prior to manufacture and construction.

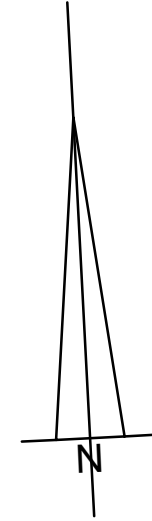

| No. | Revision | Date |
|--|----------|------|
| Murray Architects 47 Johnston Street, Laurencekirk Aberdeenshire AB30 1AN Tel: 01561 377333 Fax: 01561 378415 | | |

Project
Alterations and Extension to House at 26 Cliff View Newtonhill Stonehaven for Ms. Susan Manson

| | |
|--------------------|----------------|
| Scale: 1:200 | Date: May 2022 |
| Drg. No. SM/892/16 | Rev: |