

CLIFF VIEW

To Crollshillock Place

Cliff View Continuing



Notes.

All dimensions illustrated are in millimetres unless stated otherwise.
 Dimensions illustrated may vary during the design and construction sequences.
 All dimensions to be checked on site prior to manufacture and construction.

24

26

28

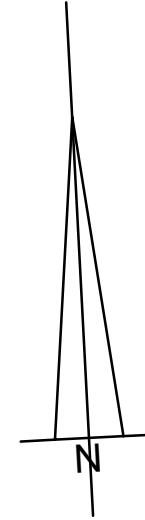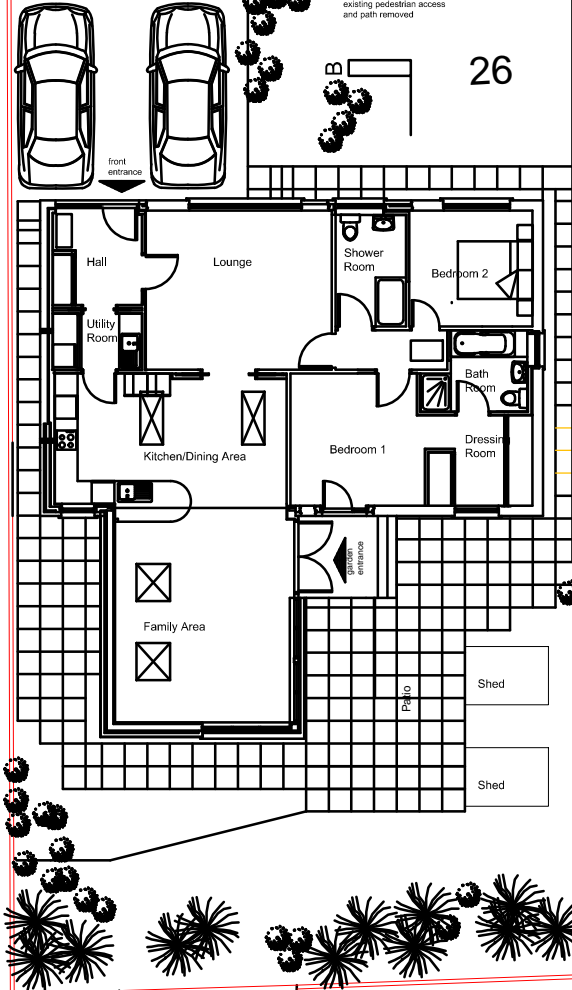

No.	Revision	Planning revisions added	Date
1.			4.5.22

Murray Architects
 47 Johnston Street, Laurencekirk
 Aberdeenshire AB30 1AN
 Tel: 01561 377333 Fax: 01561 378415

Project
Alterations and Extension to House at 26 Cliff View Newtonhill Stonehaven for Ms. Susan Manson

Drawing
Site Plan

Scale: 1:200	Date: August 2020
Dwg. No. SM/892/12	Rev: 1

Site Plan

