



SIDE ELEVATION

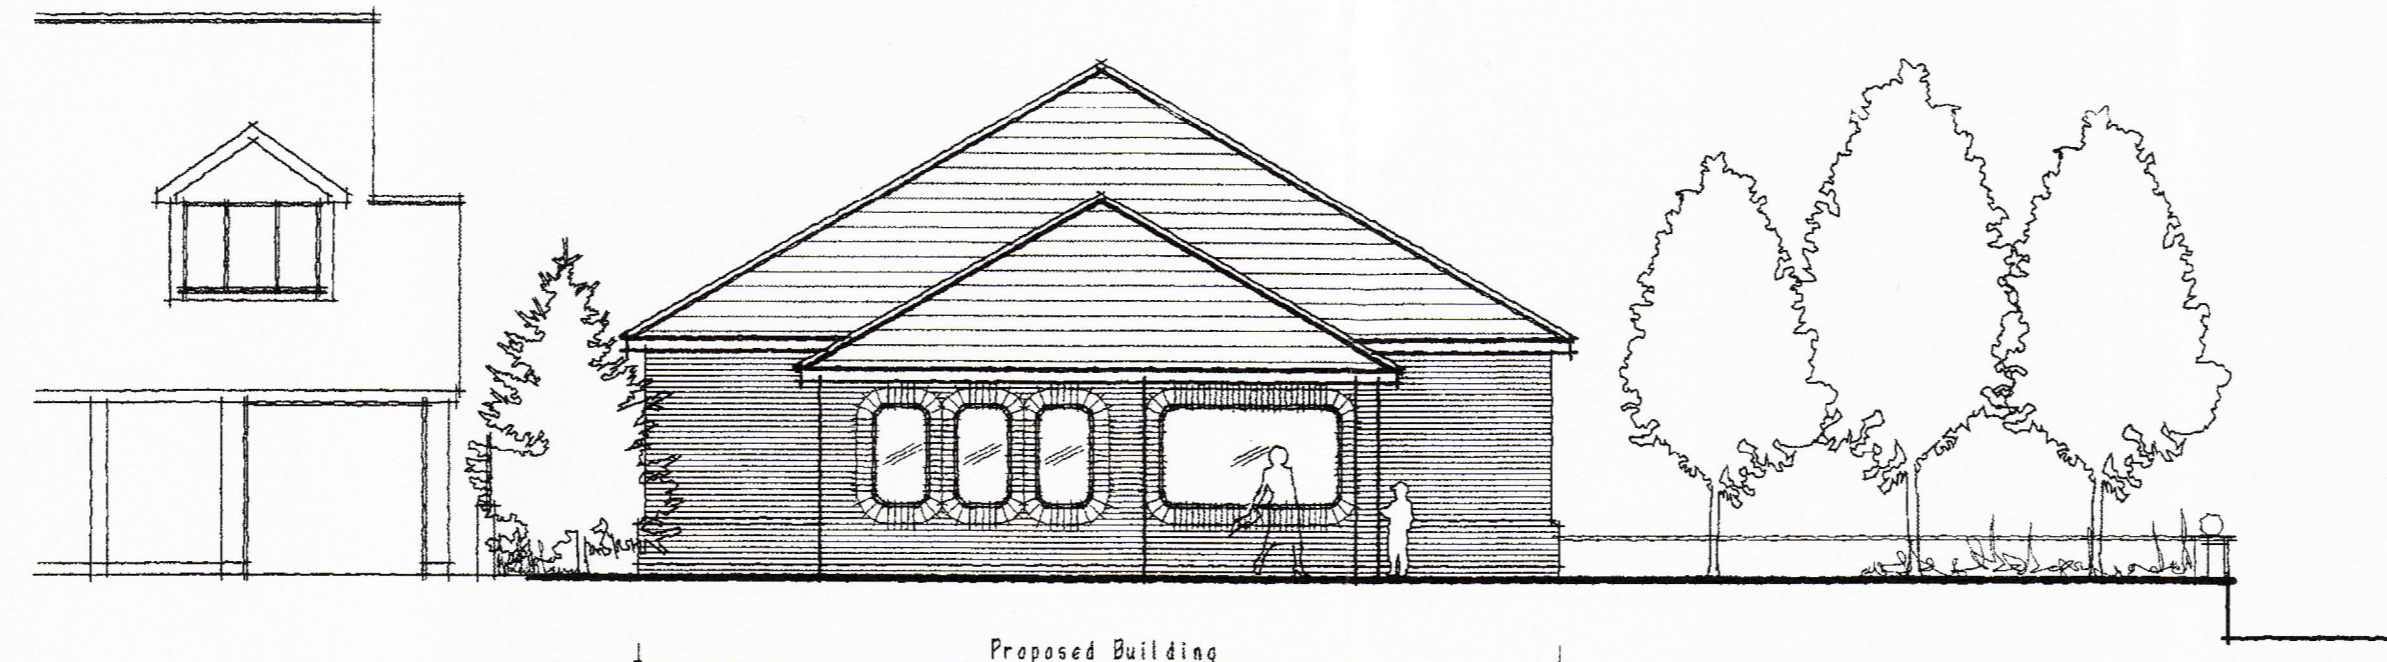


FRONT ELEVATION
- View From London Road

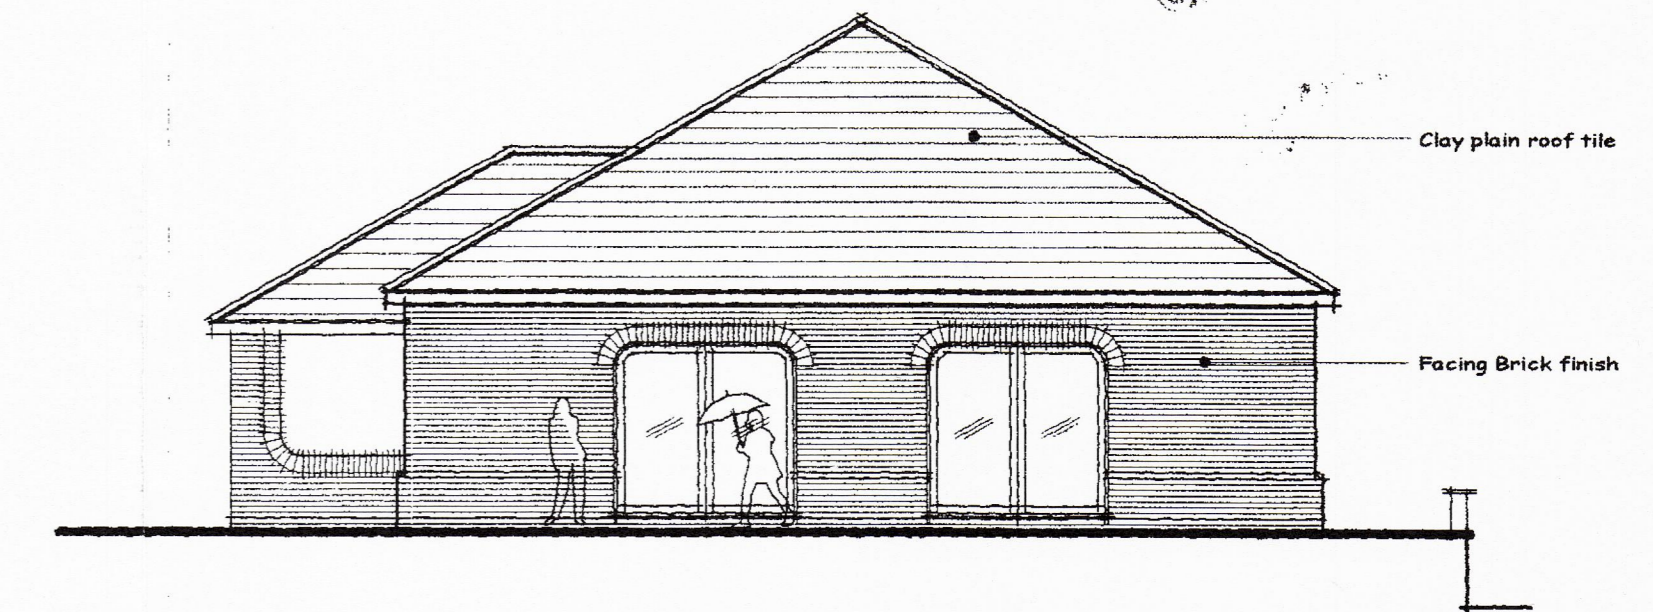


SIDE ELEVATION

APPROVED
PLAN
DATE 10/5/2012

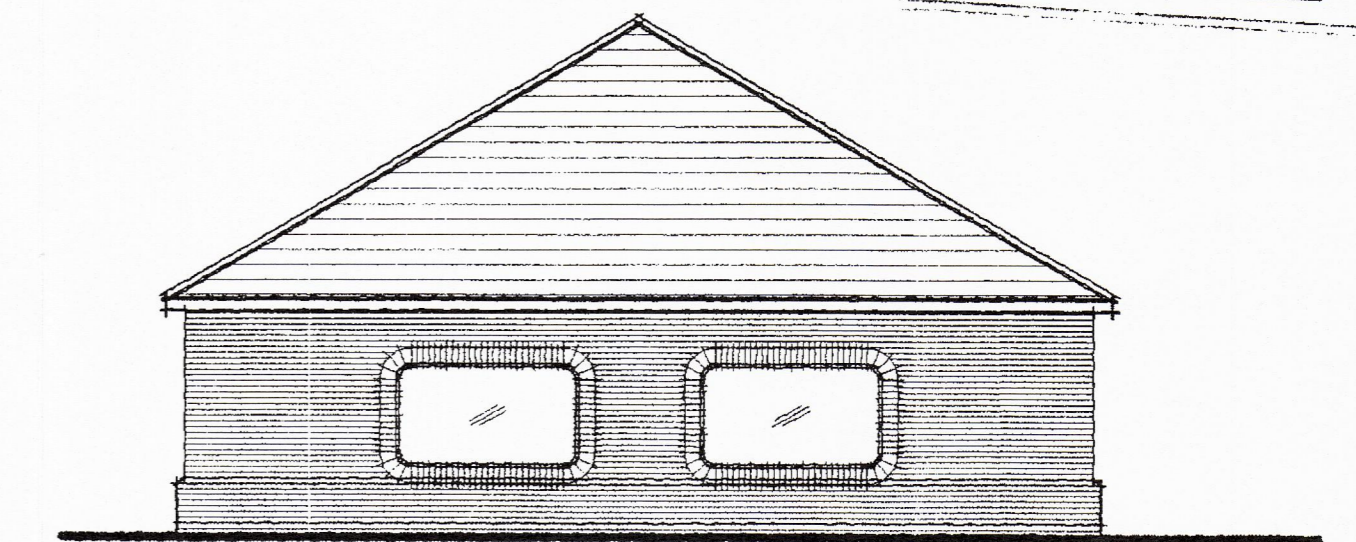

REAR ELEVATION
- View From Garden Centre

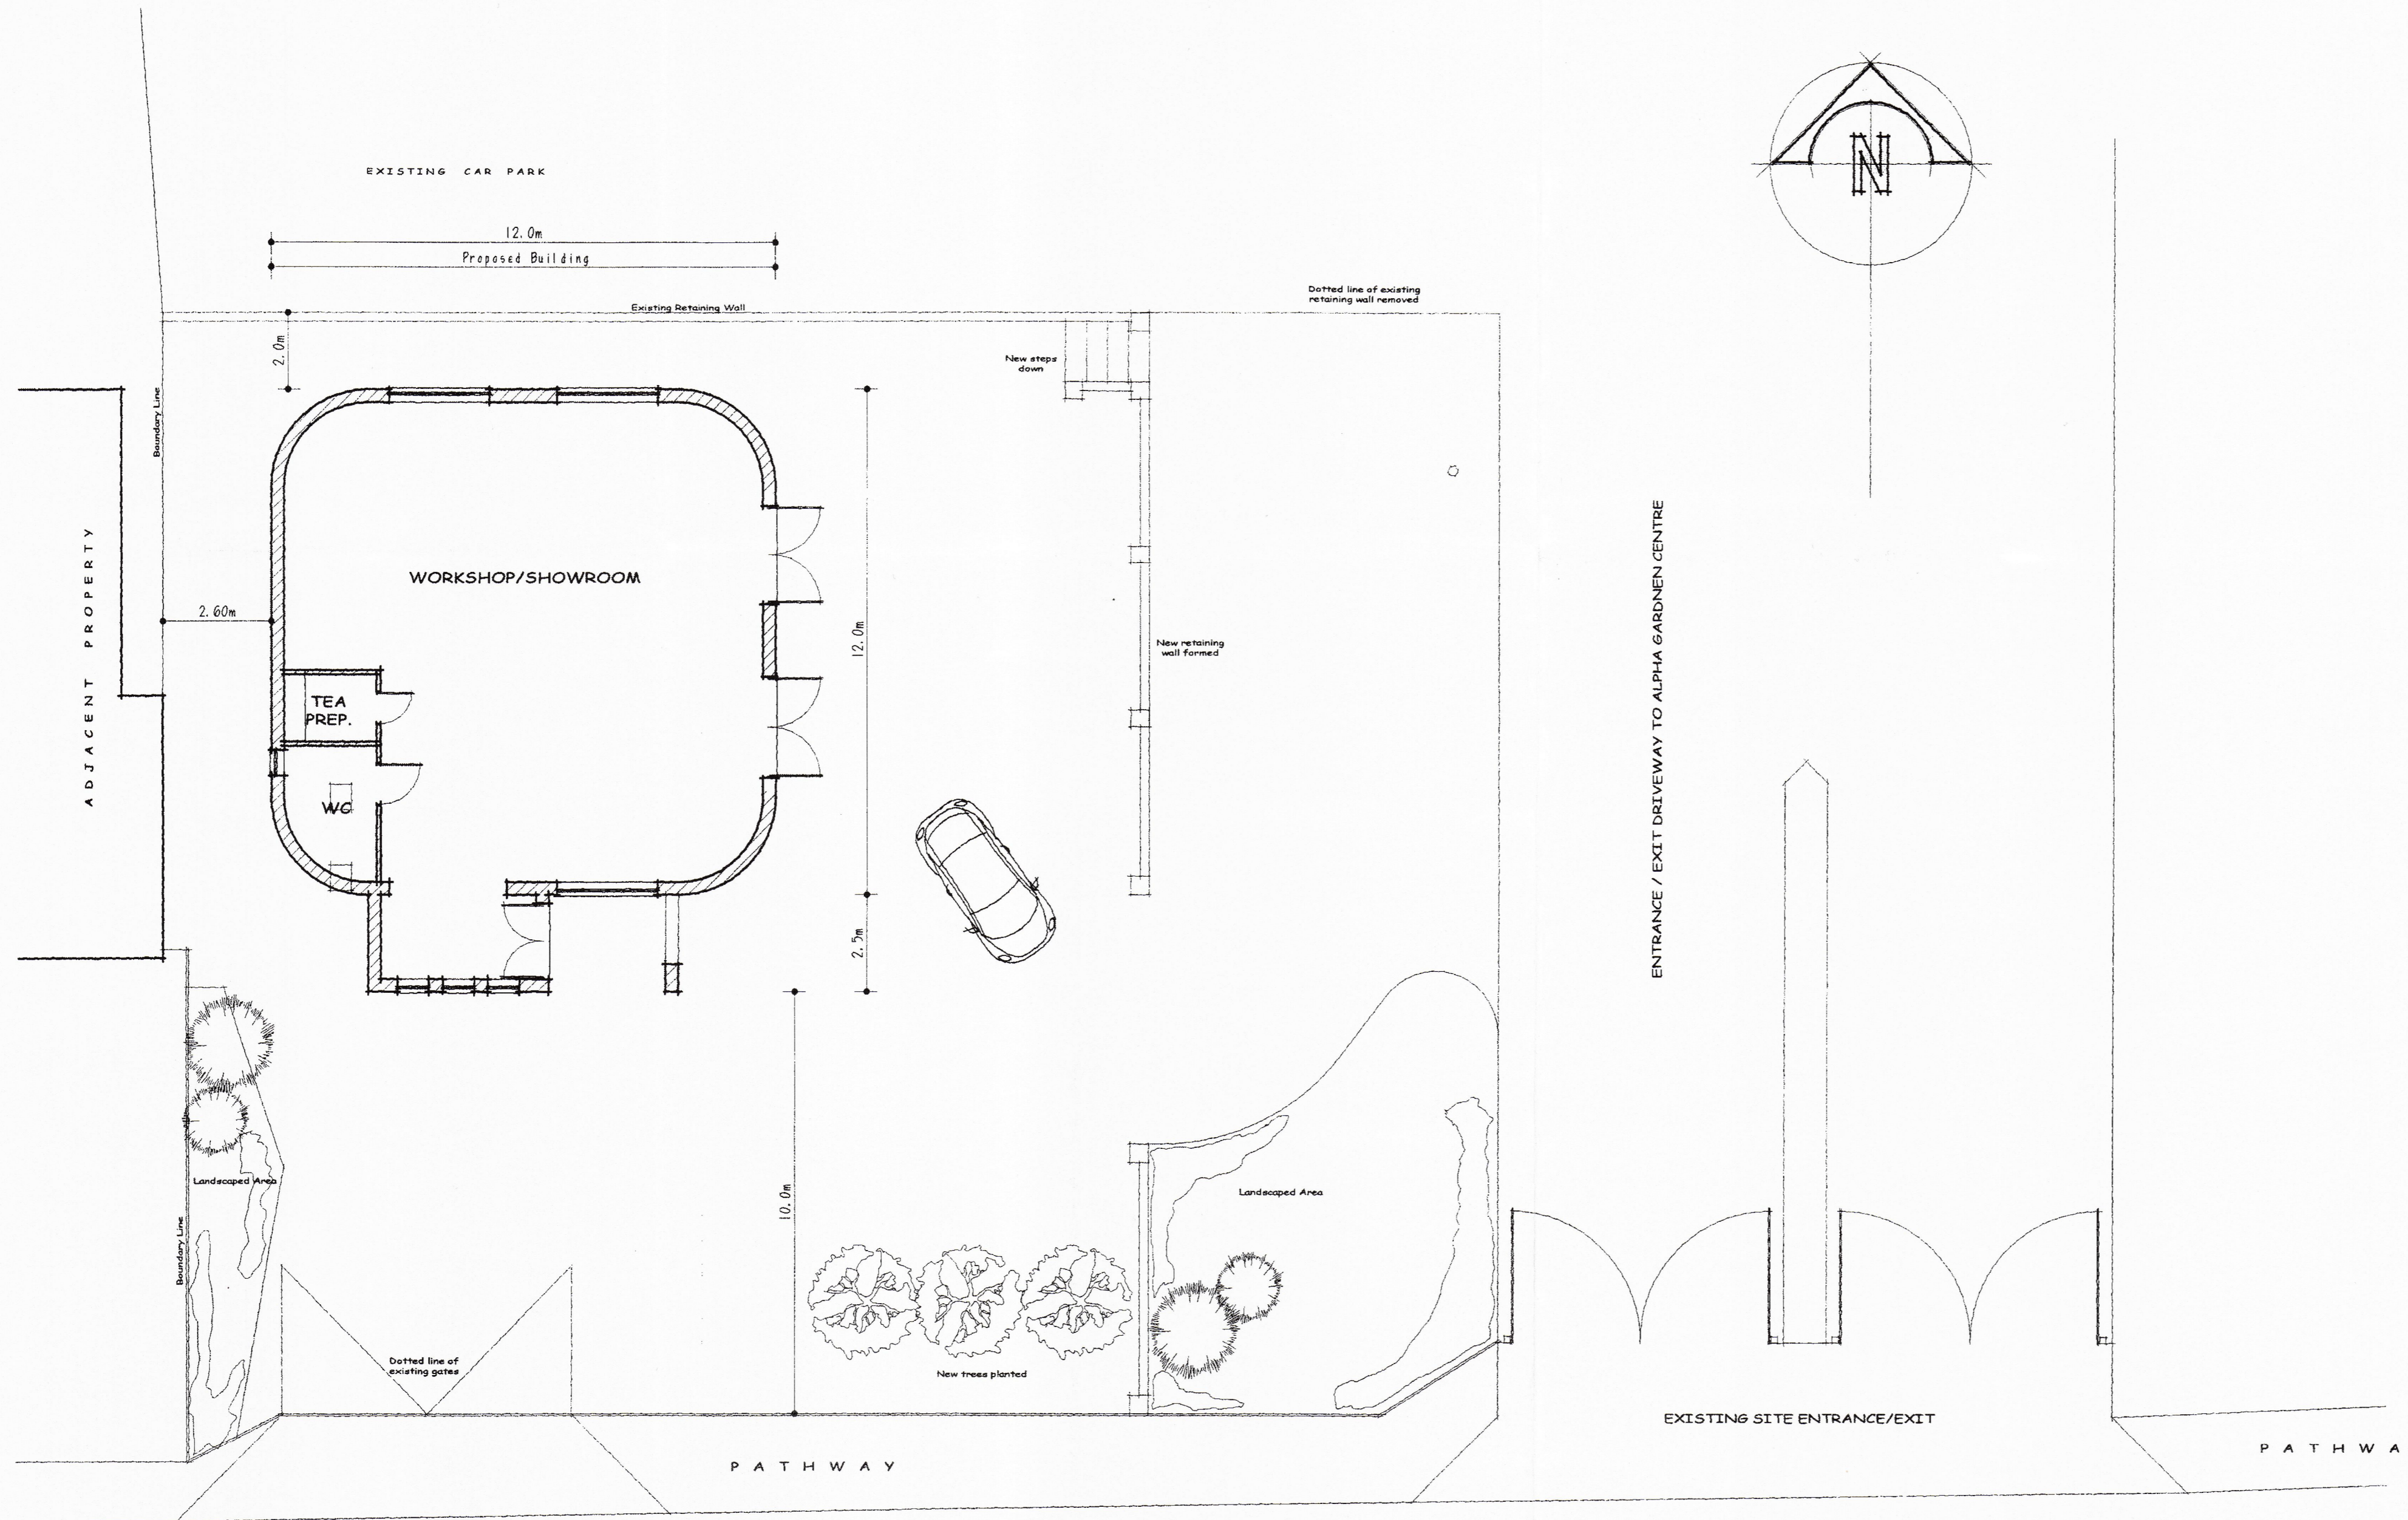


GROUND FLOOR PLAN

Scale 1:100
0 5 meter

BLOCK PLAN

Scale 1:500

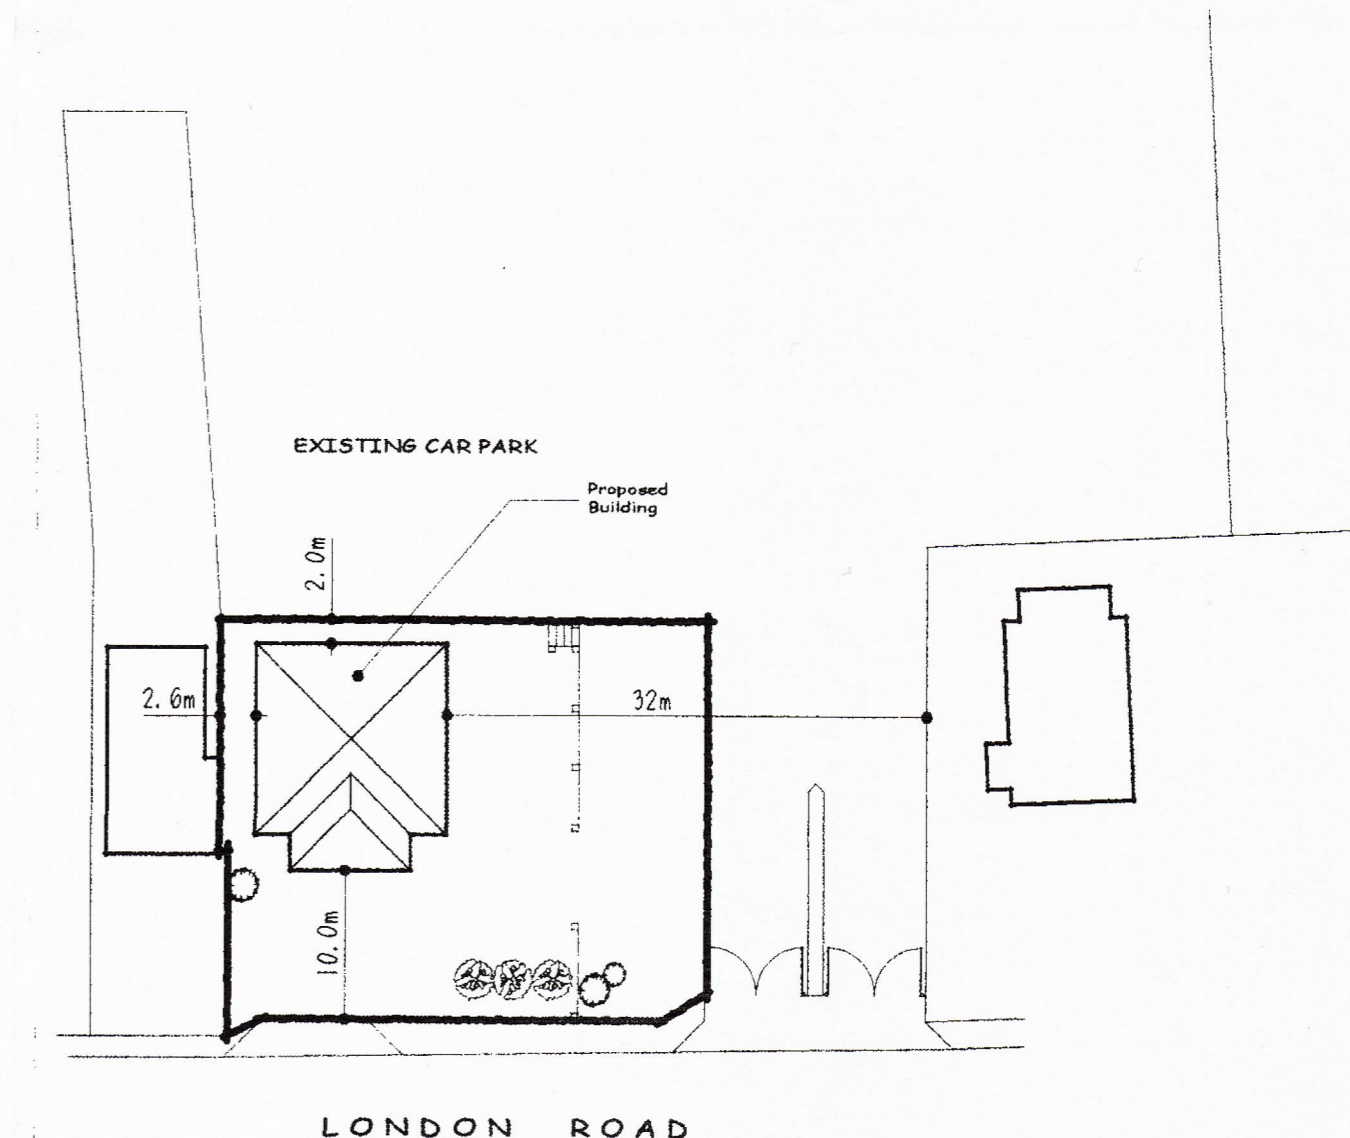


REV: DATE:
THIS DRAWING IS COPYRIGHT OF THE ARCHITECTURAL CONSULTANT ©
PROJECT:
PROPOSED SHOWROOM BUILDING
ALPHA GARDEN CENTRE
238 LONDON ROAD
WICKFORD
TITLE:
PLANS & ELEVATIONS AS PROPOSED

PLANNING SERVICES
14 MAR 2019

RECEIVED

D.J.W
ARCHITECTURAL DESIGNS LTD

20 B High Street
Billericay
Essex CM12 9BQ
Tel/Fax : 01277 650777

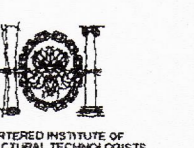

SCALE: 1:100 @ A1
DRAWING: 1559/1

DATE: MAR 2021
REV:

19/00396/COND