





EXISTING FRONT ELEVATION

EXISTING LEFT ELEVATION

EXISTING REAR ELEVATION

EXISTING RIGHT ELEVATION

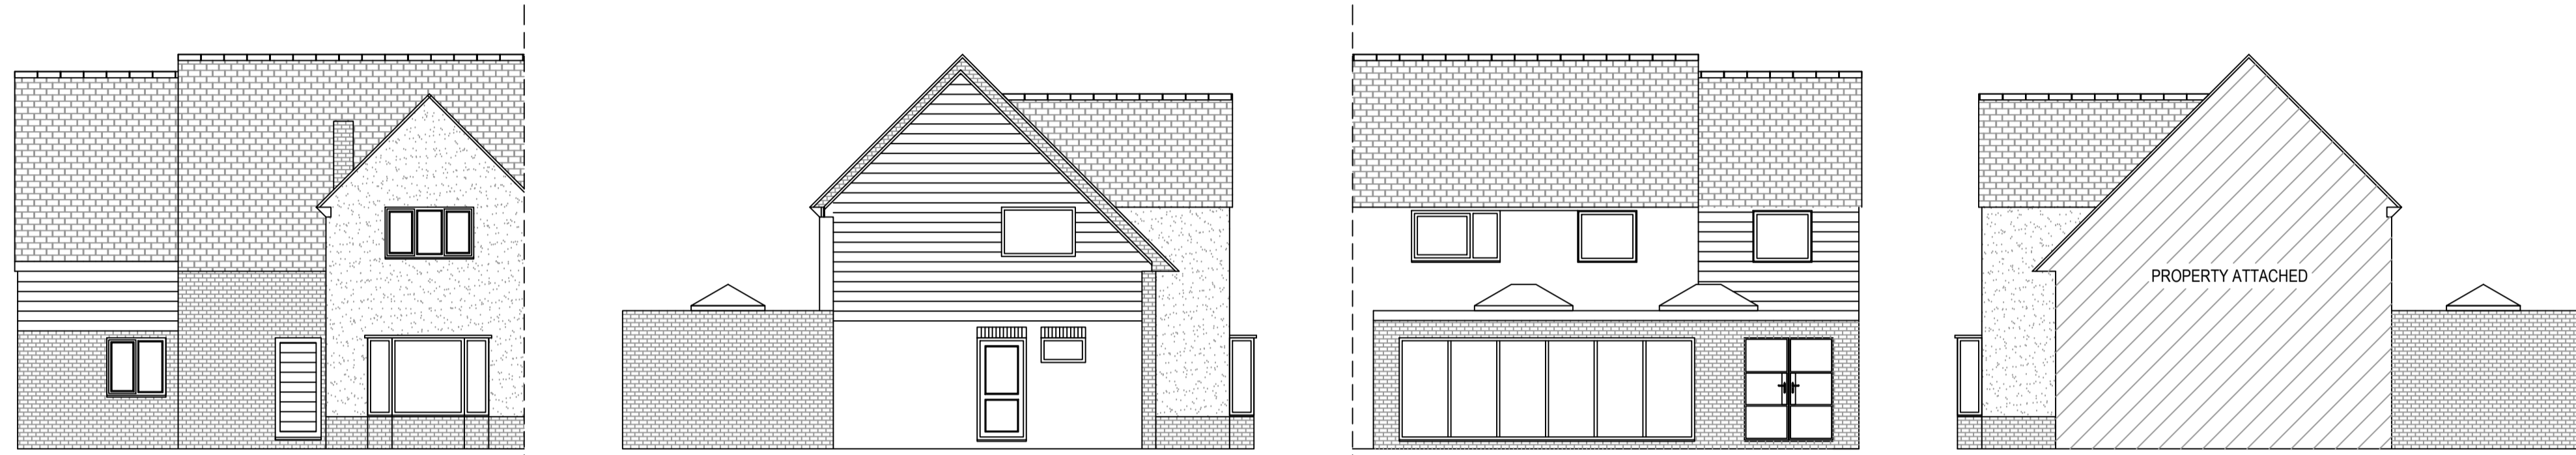
 


PROPOSED FRONT ELEVATION

PROPOSED LEFT ELEVATION


PROPOSED REAR ELEVATION

PROPOSED RIGHT ELEVATION

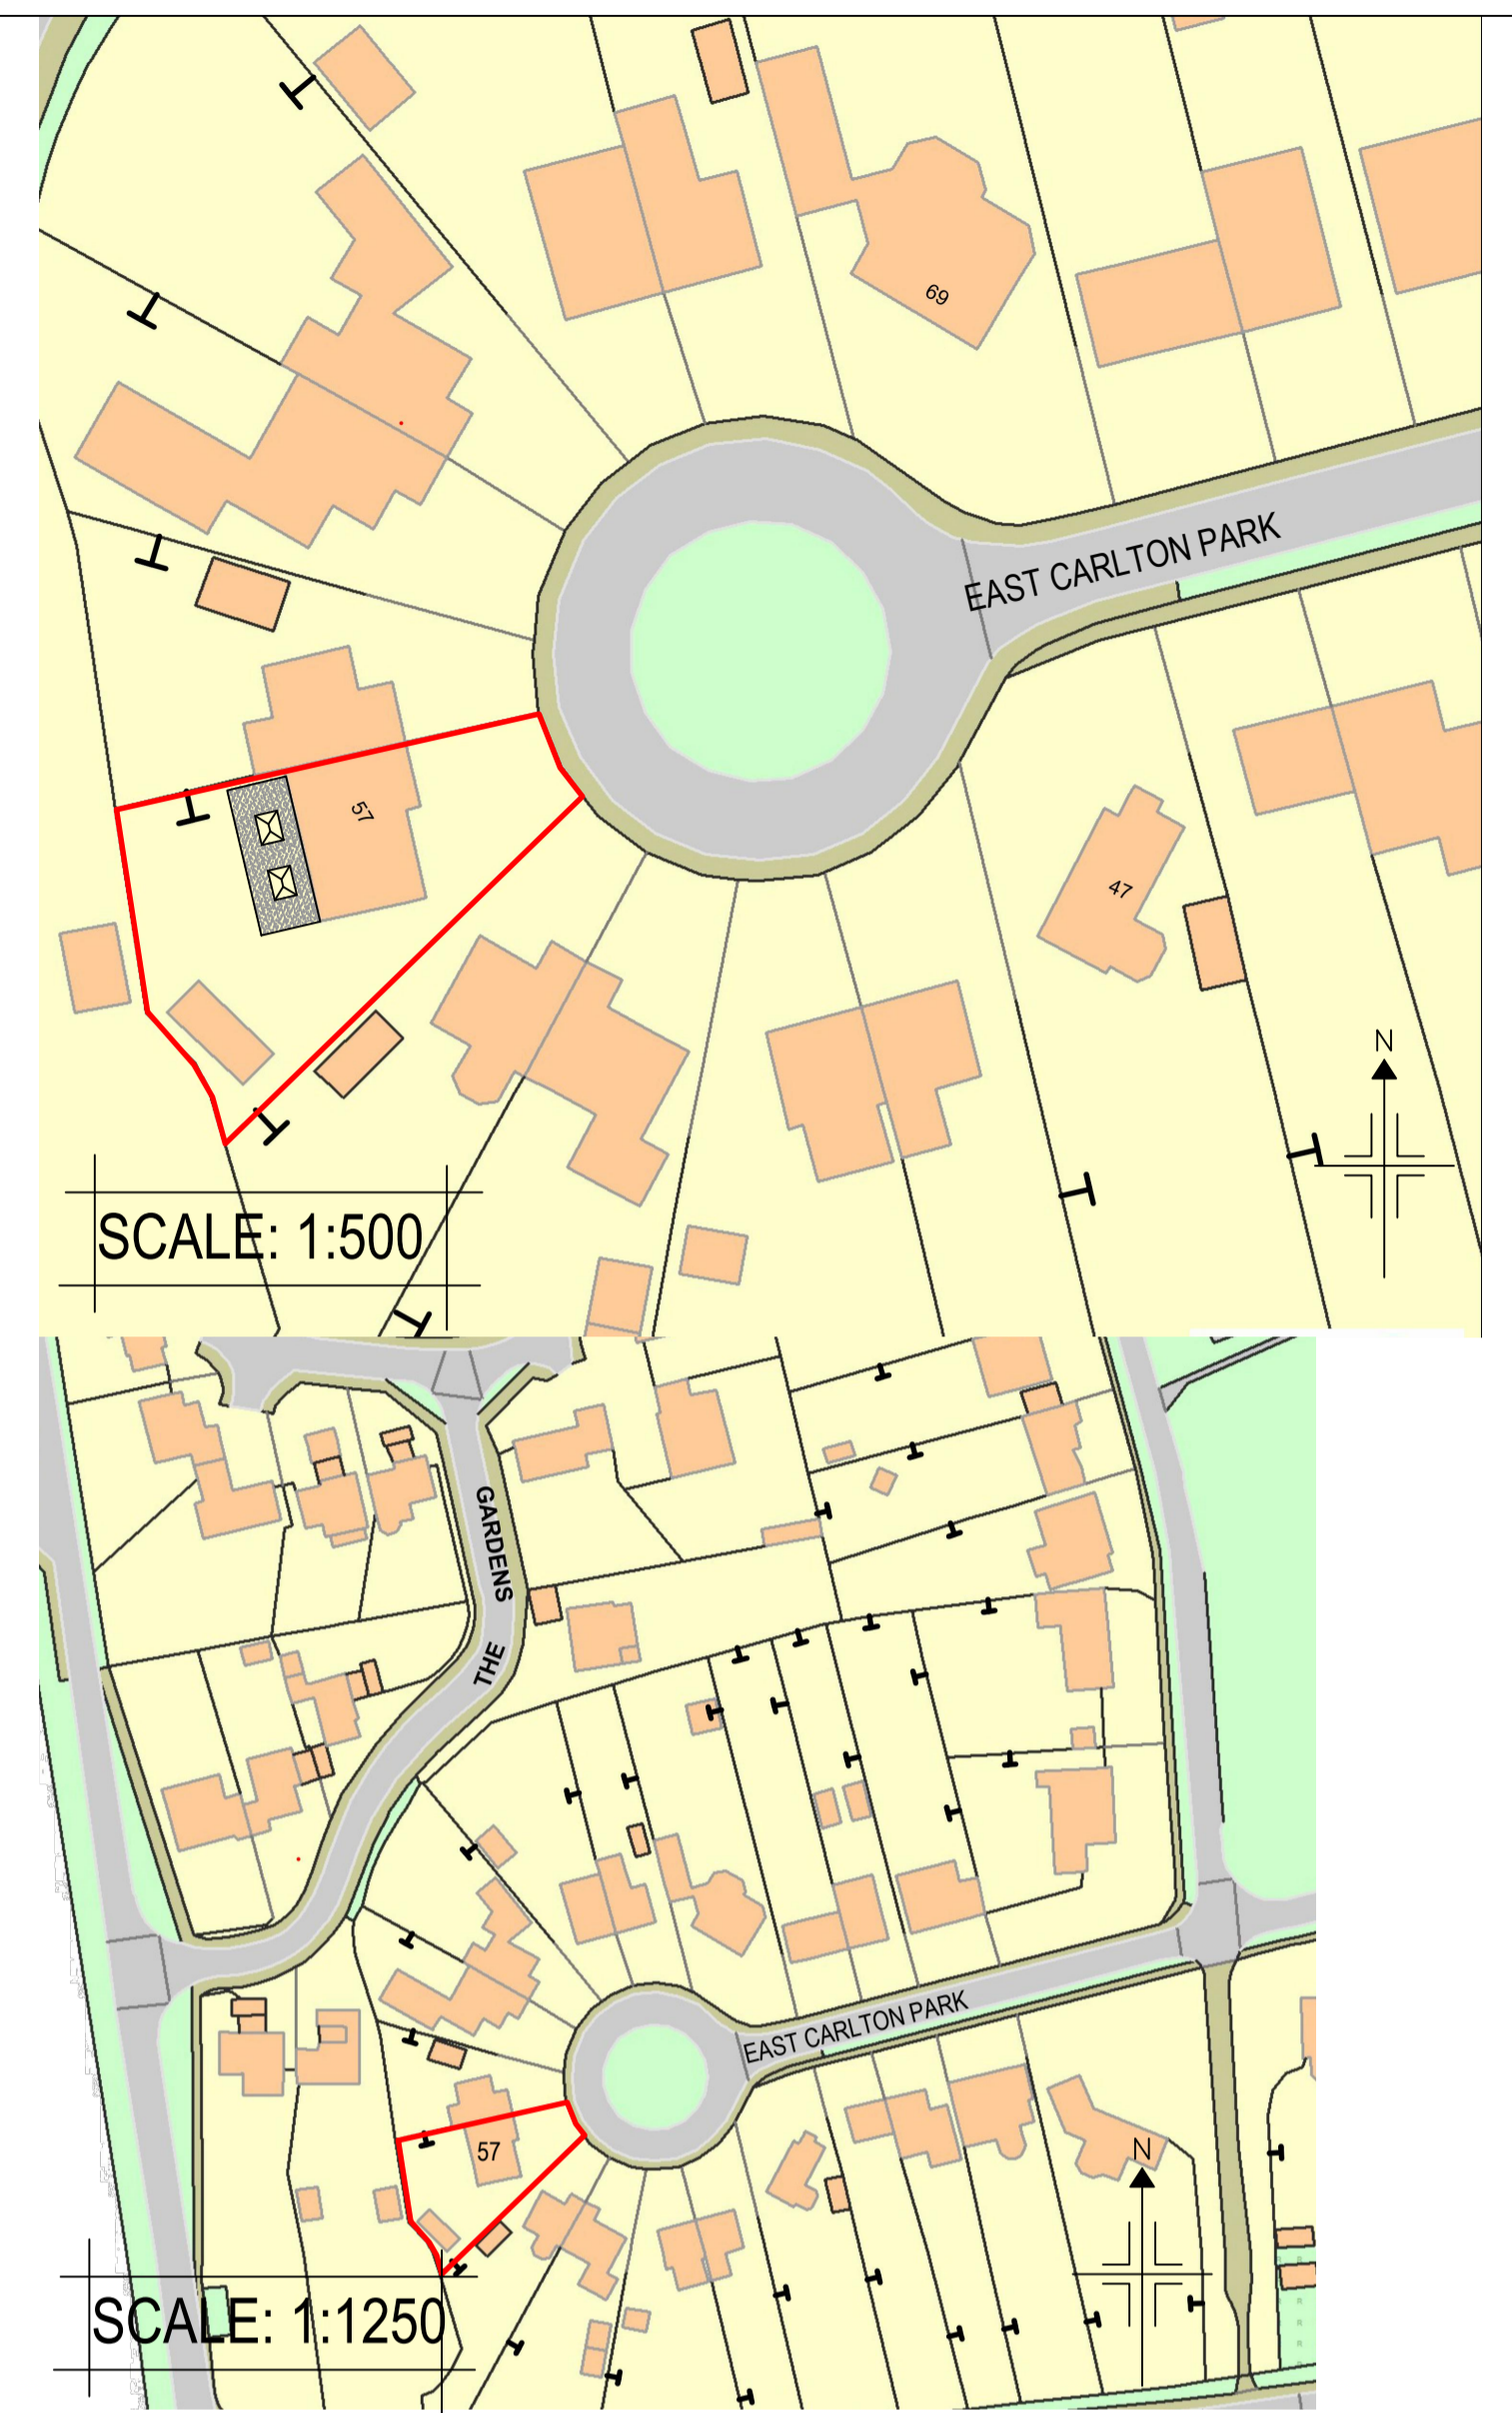 


SCALE: 1:500

SCALE: 1:1250

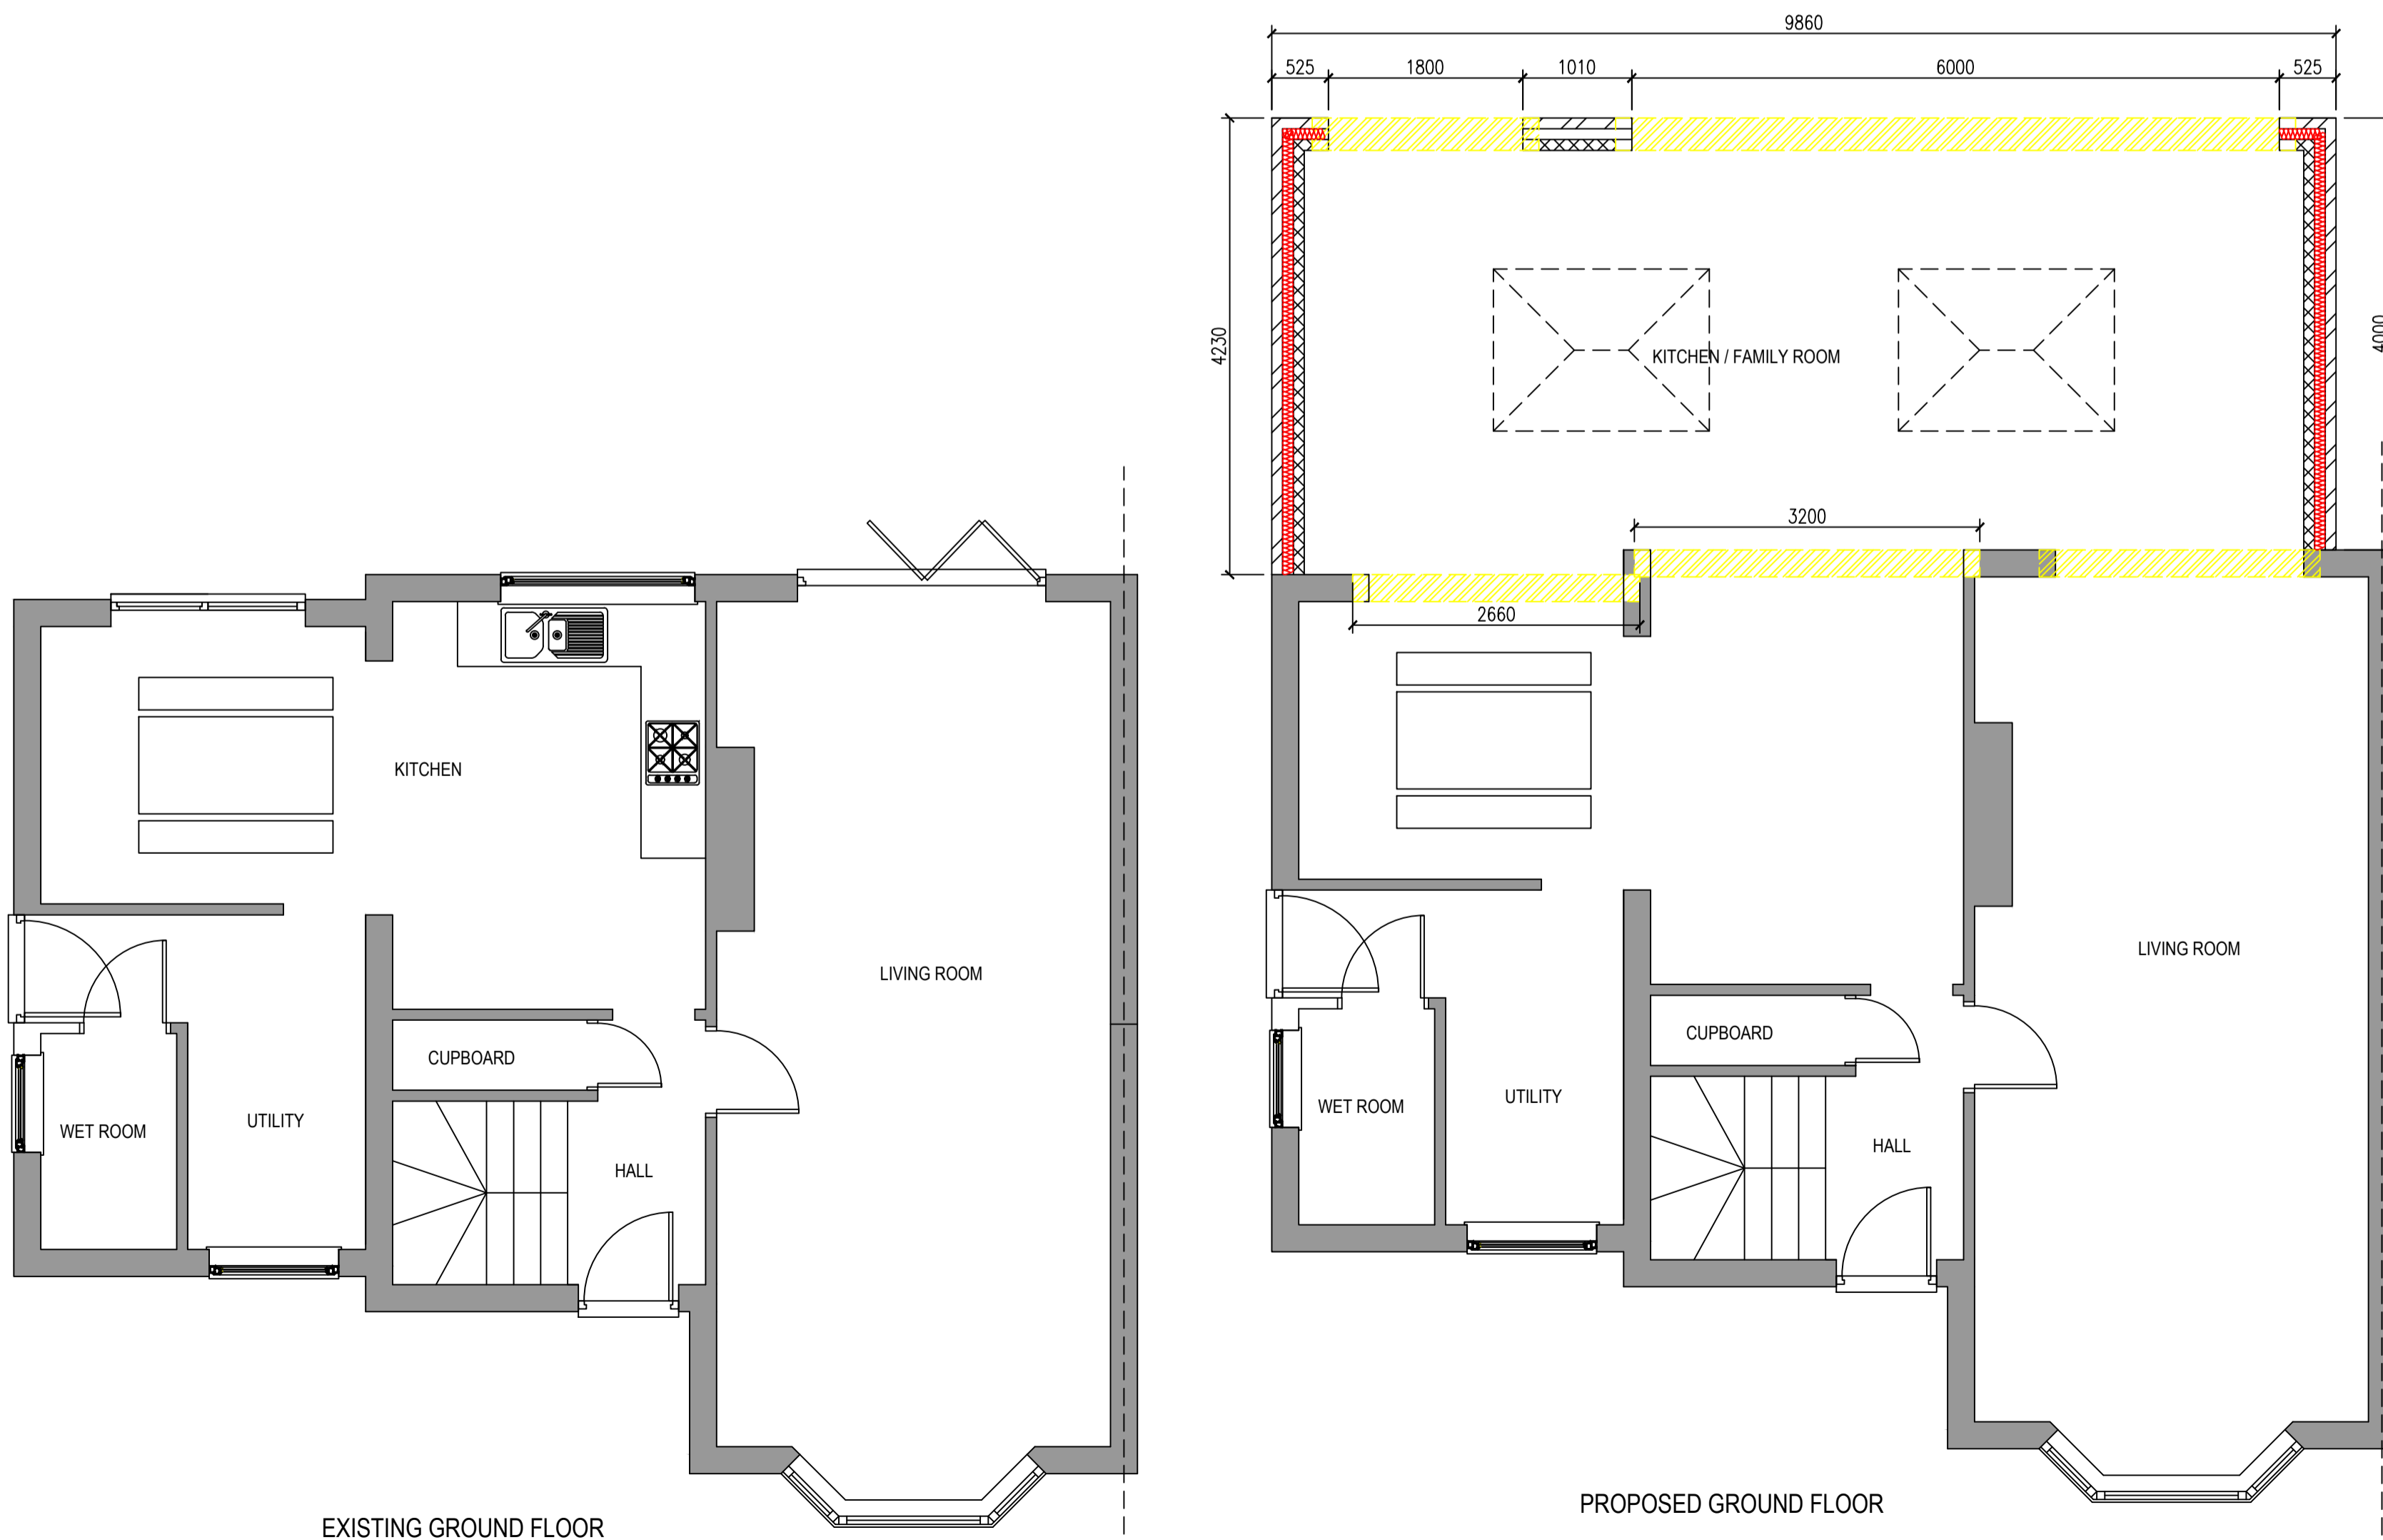


EXISTING GROUND FLOOR

PROPOSED GROUND FLOOR

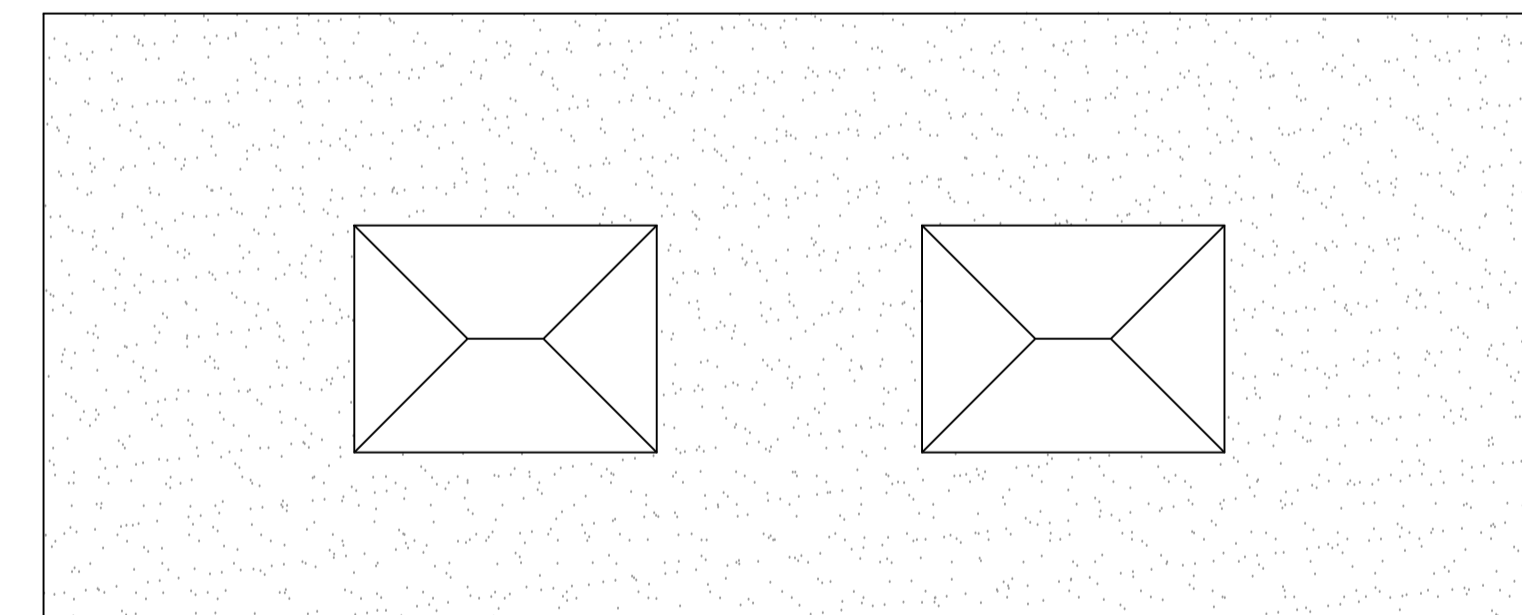

ROOF PLAN

 

Ref:	Amendment:	Chkd:	Date:
Drawing Status:	PLANNING		
Project Name:			
PROPOSED SINGLE STOREY REAR EXTENSION			
Drawing Title:			
EXISTING/PROPOSED ELEVATIONS & FLOOR PLAN/MAPS			
Address:		Drawn by:	
57 EAST CARLTON PARK CORBY		DH	
		Size:	
		A1	
Date:	Scale:	Rev:	DWG No:
09/03/22	AS SHOWN		GK-01