



Existing Site Plan 1:200

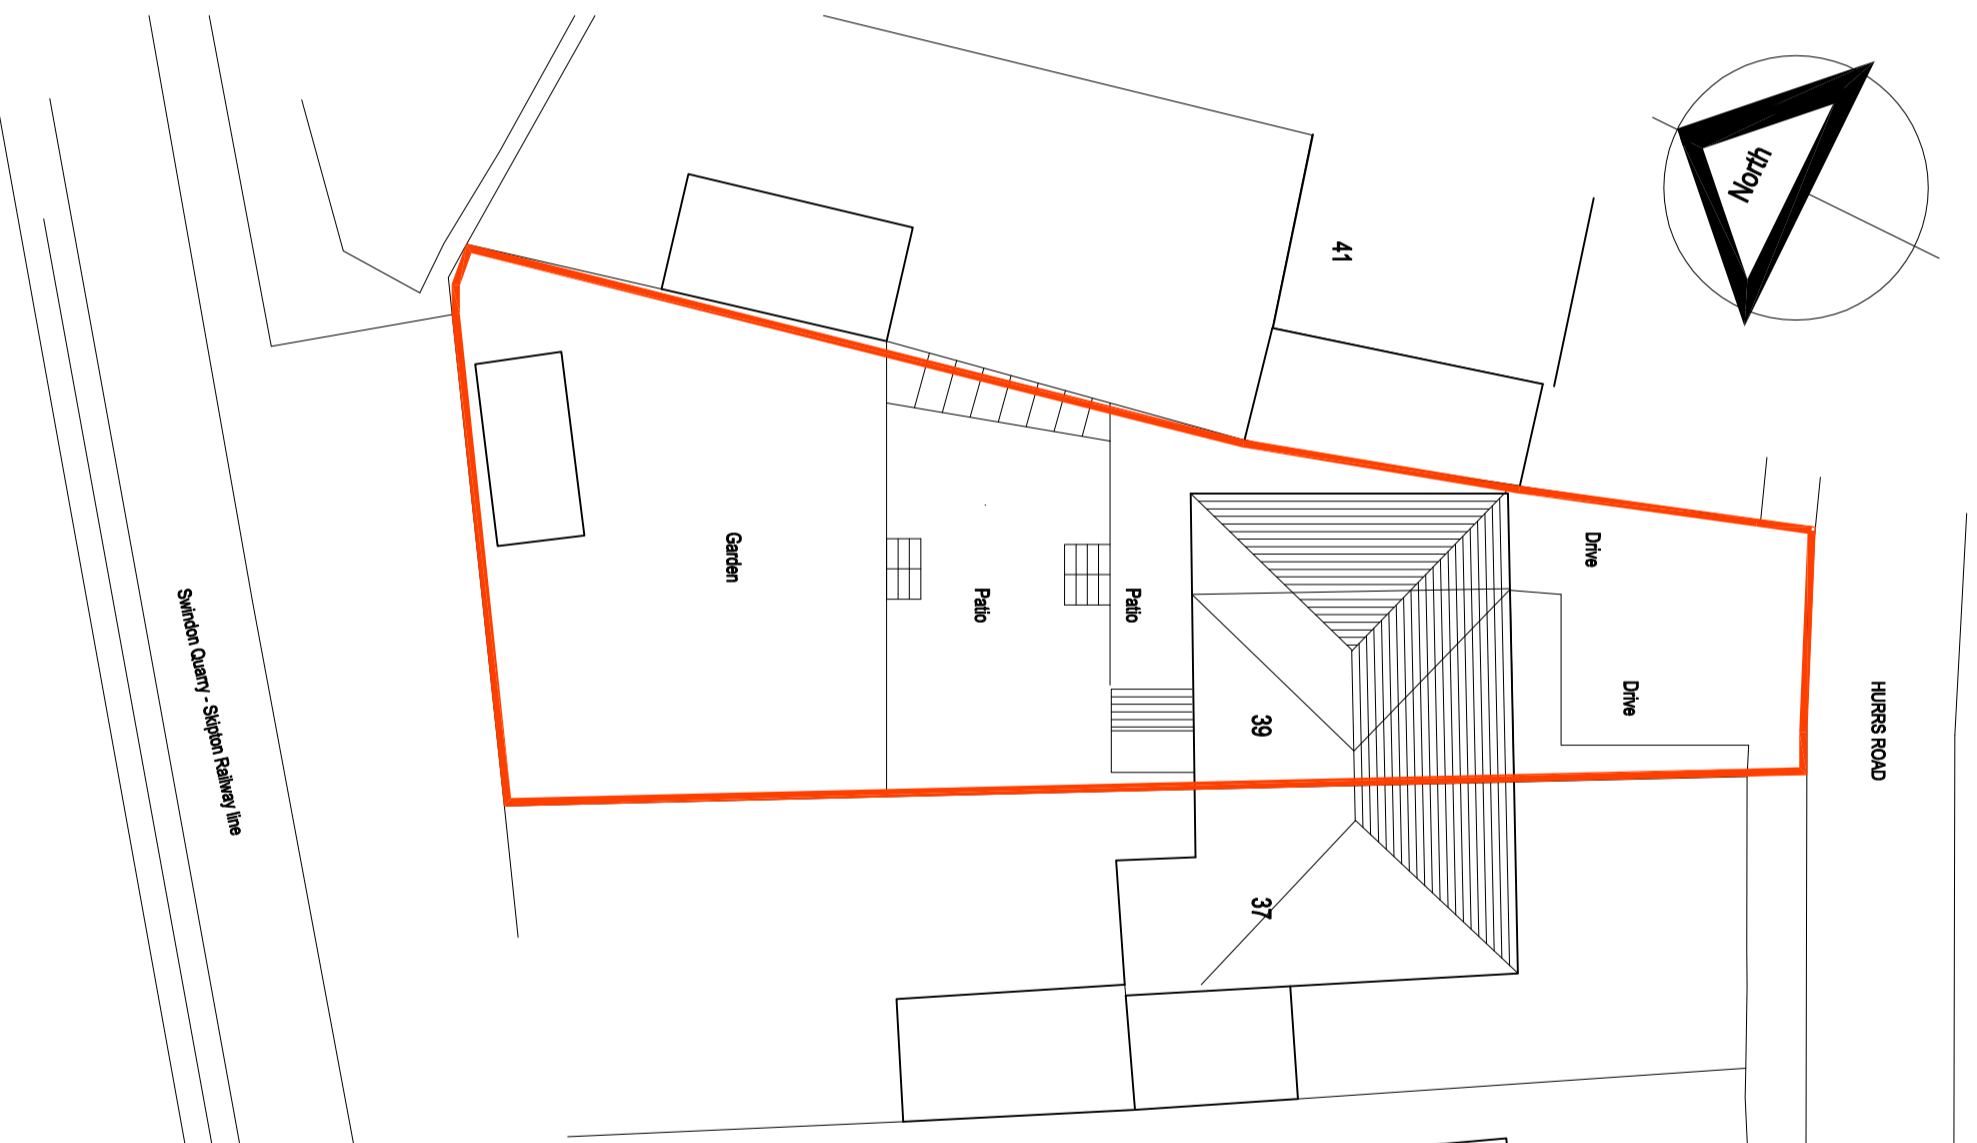

Proposed Site Plan 1:200

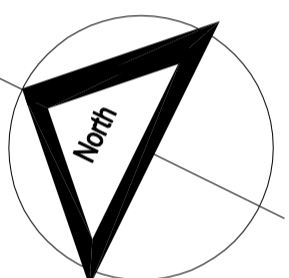

Architectural  
 Designs Ltd

01535 630204

Applicant

**Mr M. Chisnall**

Project

**Proposed Extension.  
 39 Hurrs Road. Skipton.**

Drawing

**Existing & Proposed Site Plans.**

Date	Scale	Rev
Mar 2022	1:200	
Drawn N	Drawing No 718-05	