




SOUTH ELEVATION - Proposed

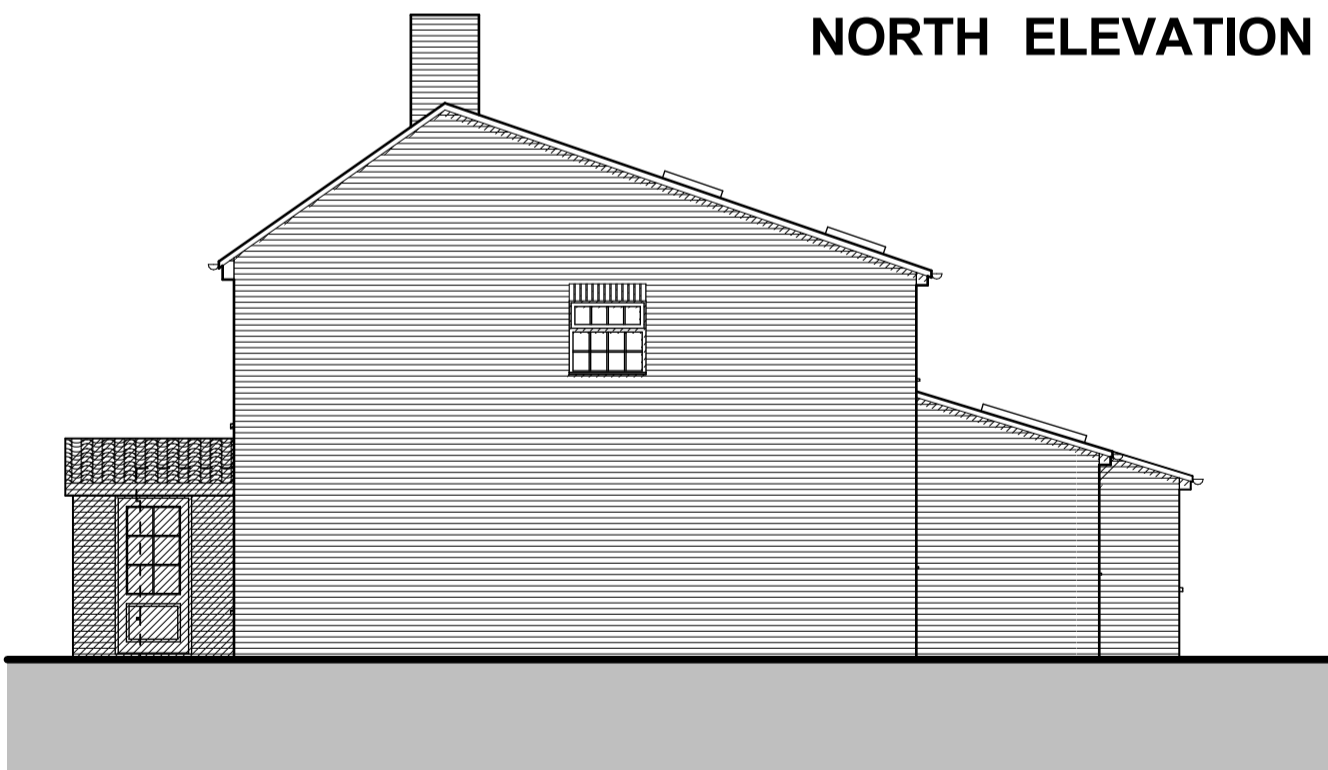

NORTH ELEVATION - Proposed



EAST ELEVATION - Proposed

ISSUED FOR PLANNING - 27.04.2022

<p>Notes:</p> <p>All dimensions are to be checked on site and the Architect notified of any discrepancies.</p> <p>Do not scale from this drawing for construction purposes.</p> <p>If anything is unclear, please notify the Architect.</p> <p>To be read in conjunction with Architect's specifications and Structural Engineer's drawings and specification.</p>	<p>Scale bar:</p> <p>0 1 2 3 4 5 6 7 8 metres</p> <p>cl-architecture ltd</p> <p>The Gables, Gateley Road, Brisley, Dereham, Norfolk, NR21 5LP m: 07967 664 690</p> <p>www.cl-a.co.uk e: studio@cl-a.co.uk</p>	<p>Client Mr & Mrs Wickens</p>	
		<p>Project 58 Fakenham Road, Great Ryburgh</p>	
		<p>Drawing Title Elevations - Proposed</p>	
		<p>Scale 1:100 @ A3</p>	<p>Date 27.04.22</p>
<p>Drawing No. 177 / PL05</p>		<p>Rev --</p>	